

PLOT 2 3 BED GIA 136.9 sqm (1,473 sqft)


GROUND FLOOR PLAN

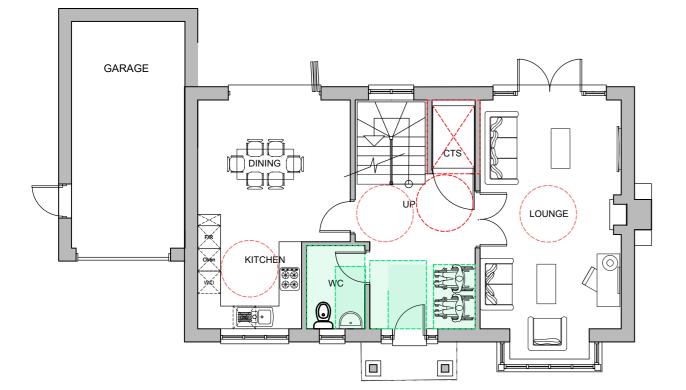

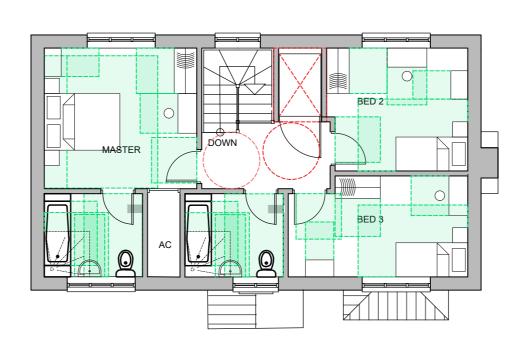



ROOF PLAN

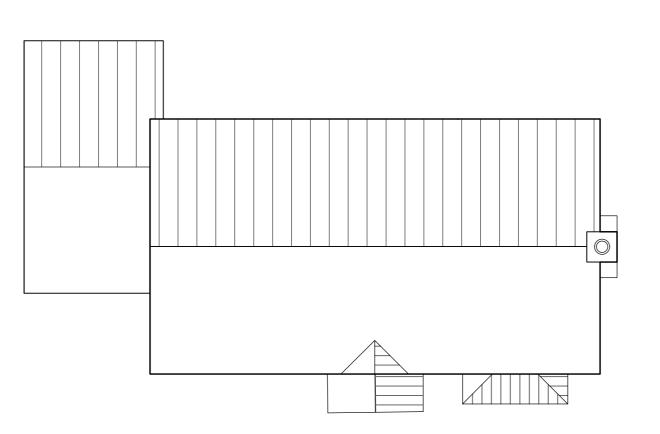

0 1 Scale 1:100	2 3 4 m	6	8	10	
	Rev. A Date 08.02.23	B Detail PLANS	ADAPTED T	O M4(3)	
	Status	Status PLANNING			
	ASCOT DESIGN Timeless architecture				
	Tel: 01344 299330 F	Ascot Design Ltd, Berkshire House 39-51 High Street, Ascot, Berkshire, SL5 7HY Tel: 01344 299330 Fax: 01344 299331 Email: info@ascotdesign .com www.ascotdesign.com			
	Project Title LAND WEST OF SANDY LANE, LONG CRENDON, HP18 9EE				
	DRAWING TIHE PLOT 2 -	Plans			
	Scale. 1:100 @ A2	Date	EC ' 22	KBG	
	DRAWING No. 21 - J3643	- 404	F	Aev.	
	The copyright in this document and design is confidential to and the property of Ascot Design Limited				