

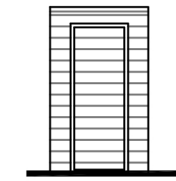
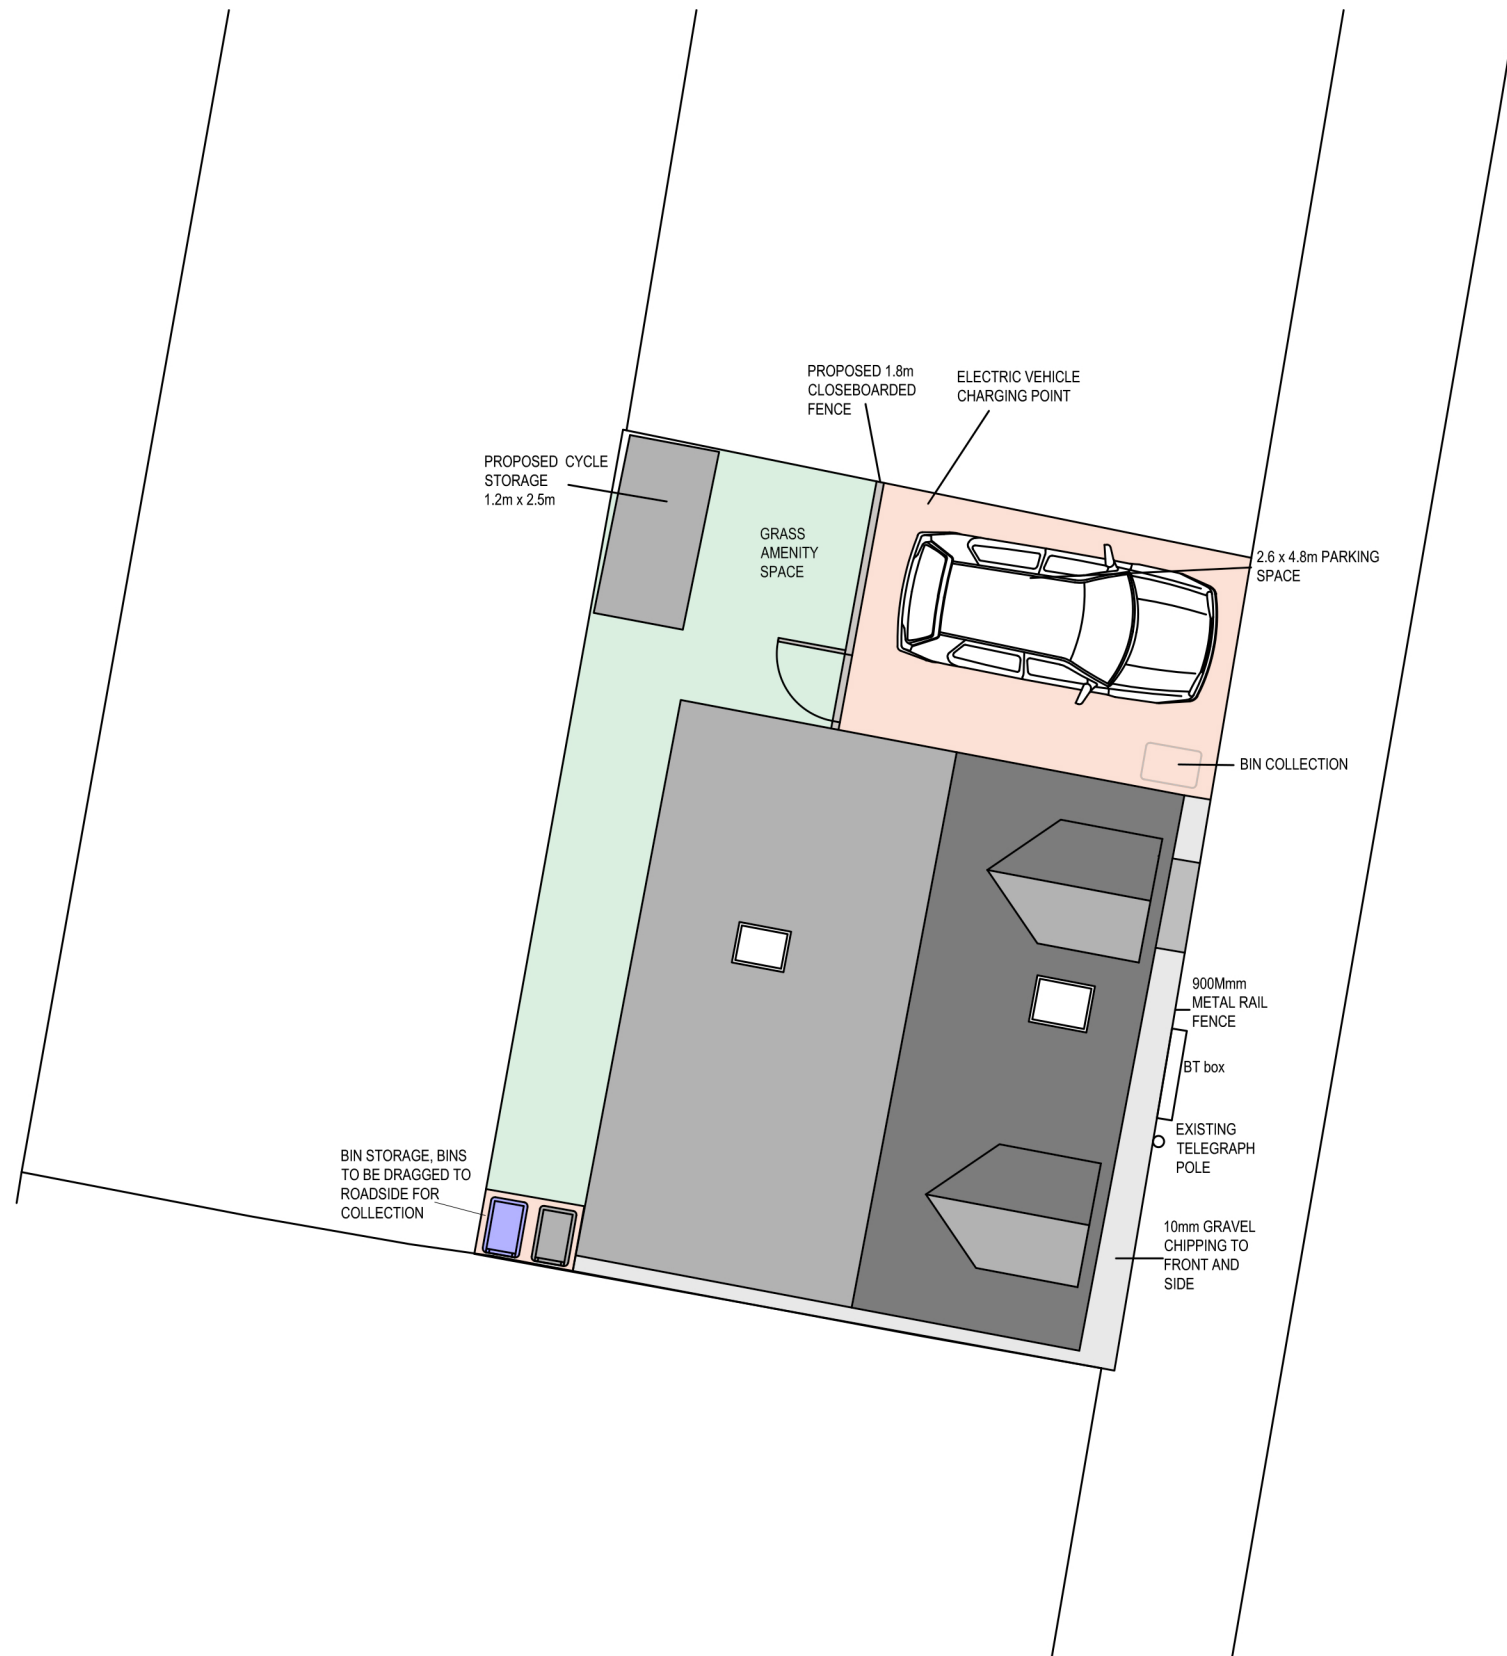



1. This drawing is the copyright of **NA PALMER DESIGN LTD**. It may not be copied, altered or reproduced in any way whatsoever neither passed to a third party without their written authority.
2. Dimensions to be checked on site prior to commencing any work. Any discrepancies should be reported to the project architect immediately.
3. Listed dimensions must be assumed approximate and checked on site.
4. If in doubt ask.

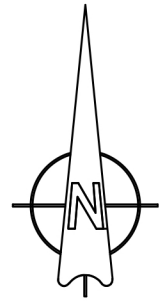


FRONT ELEVATION

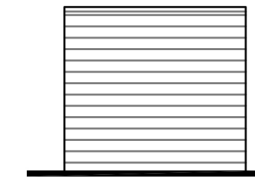


SIDE ELEVATION

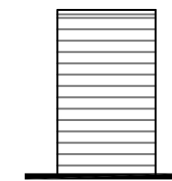

REAR ELEVATION

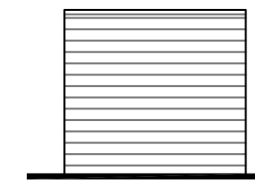

SIDE ELEVATION

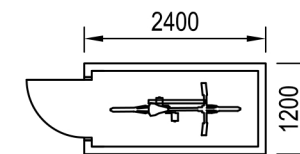


FLOOR PLAN

CYCLE STORE

SCALE 1:100

1 No. 2 BED HOUSE @ 78m²

TOTAL SITE AREA 93m²

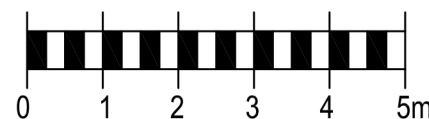

SITE PLAN

SCALE 1:100

rev.	description	date	by	ch
	PLANNING			



**NA PALMER
DESIGN LTD**

NA PALMER DESIGN LTD
PINE LODGE, CHILWORTH DRIVE
CHILWORTH, HAMPSHIRE SO16 7JH
M: 07462596030 E: na@napalmer.co.uk

client
MR P VINCENT & MR G BLEE

project
**PROPOSED DEVELOPMENT
ADJ 2C CRANMER ROAD
WINTON
BOURNEMOUTH**

drawing
**PROPOSED
SITE PLAN
AND
CYCLE STORE**

drawn	scale	checked	date
NAP	1:100@A3		DEC 23
drawing No.	revision		
10539-PL-02	A		