


Only figured dimensions are to be used. All dimensions to be checked on site.


Please note: Refer to 'type' of drawing below; planning drawings should only be treated as such.

Notes

1m MINIMUM WIDE 'BUFFER'  
BETWEEN REAR OF PROPOSED  
HOUSES AND BOUNDARY OF  
LONGSTONE ROAD GARDENS

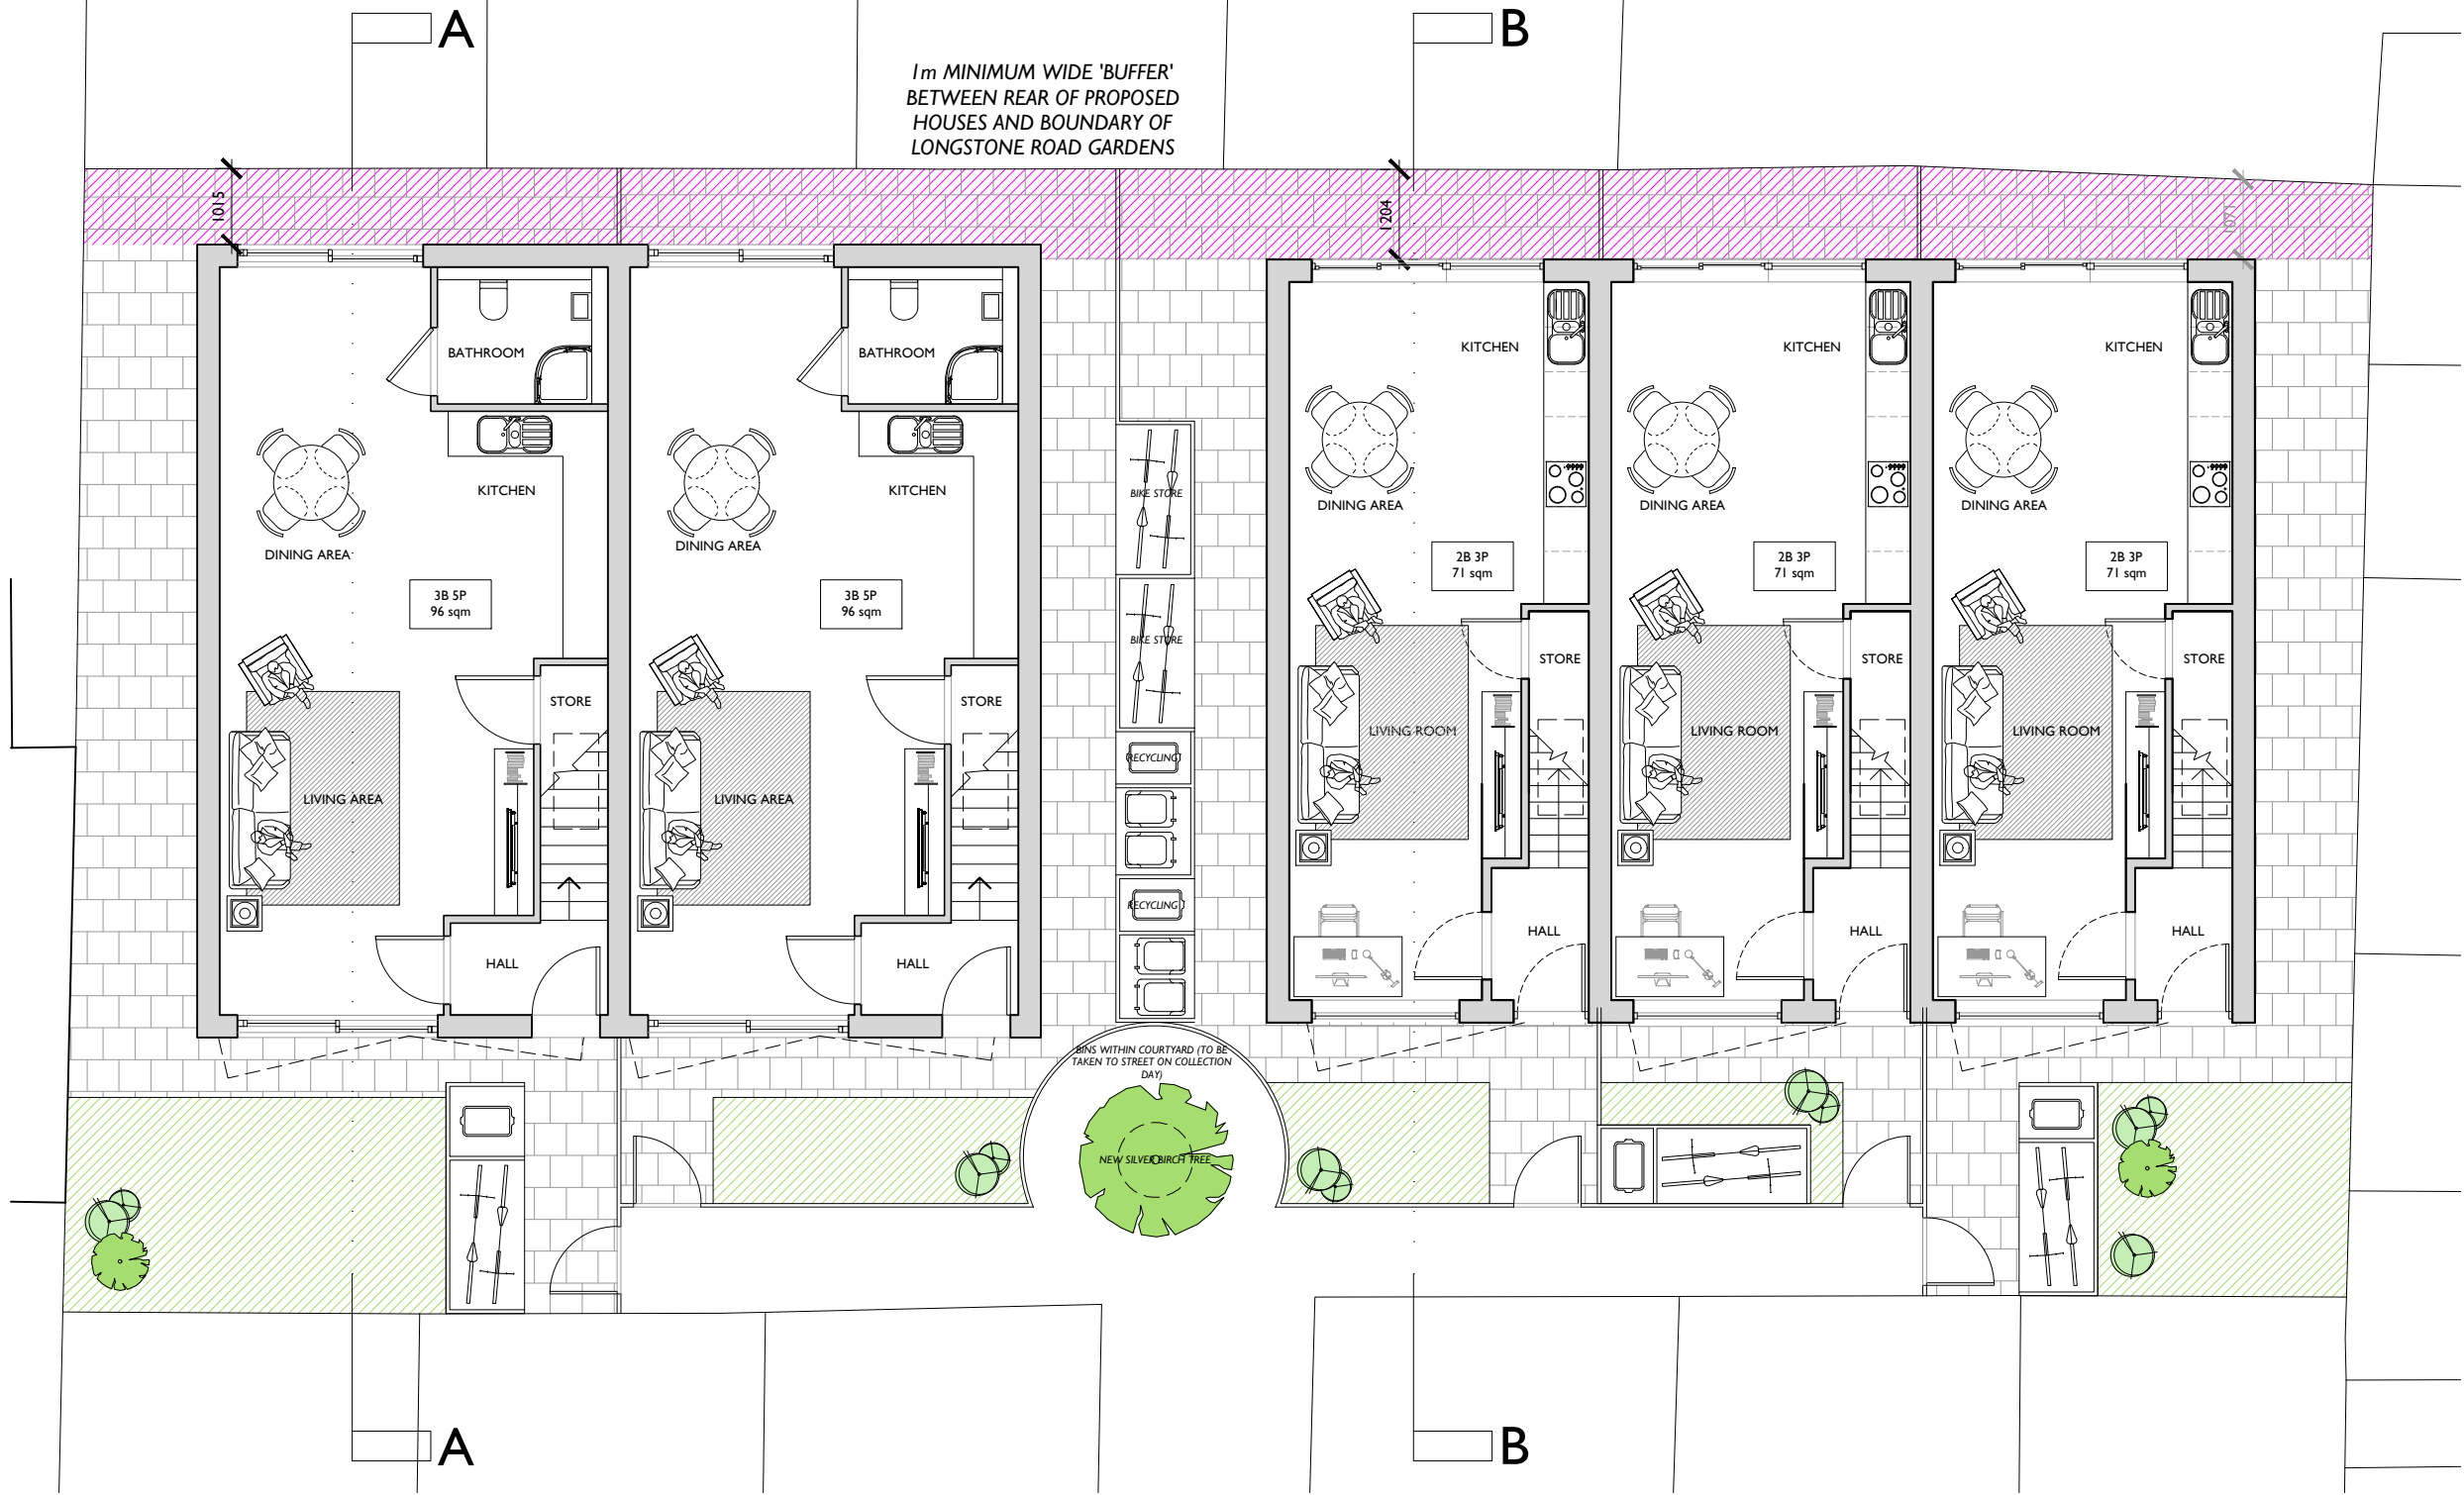

**+00** Proposed ground floor plan - scale 1:100 at A3

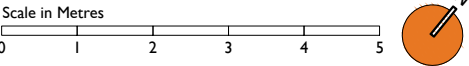

APPLICATION FOR DETAILED  
PLANNING PERMISSION



01273 446 890 WWW.LRA-RETINUE.CO.UK

JOB 102A TIDESWELL RD EASTBOURNE EAST SUSSEX BN21 3RT	CHECKED LRA
	DRAWN BH
CLIENT MESSRS MASON	DATE 03.24
	SCALE 1:100 @ A3
DRAWING PROPOSED GROUND FLOOR PLAN	REVISION
	NUMBER 2233-PA-011