

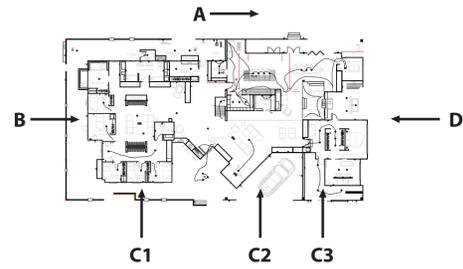


KEY to Elevations
and how the Internal Structure sits within the existing building

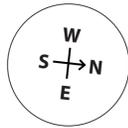


NOTE: Cladding of internal house to be either local larch (from Bondleigh) and blackened or Standard Seam steel cladding from CladCo or similar.


SCALE RULE.

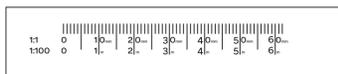

A - WEST INTERNAL STRUCTURE ELEVATION

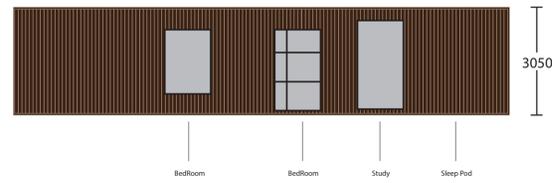

B - SOUTH INTERNAL STRUCTURE ELEVATION

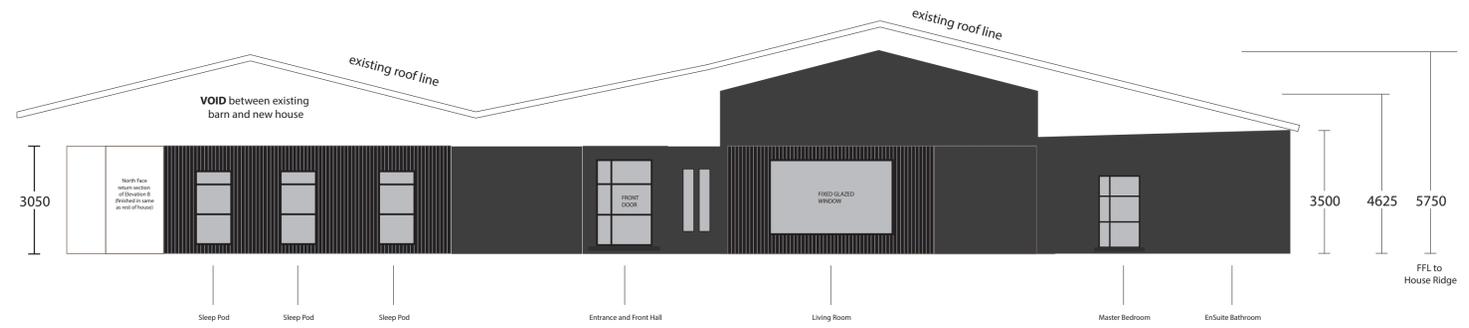

C1 - EAST ELEVATION 1 (3 Bed Pod Section)


REVEALED THROUGH EXISTING BARN OPENING, NO NEW OPENINGS

C2 - EAST ELEVATION 2 (CAR PORT)

REVEALED THROUGH EXISTING BARN OPENING, NO NEW OPENINGS

C3 - EAST ELEVATION 3

REVEALED THROUGH EXISTING BARN OPENING, NO NEW OPENINGS

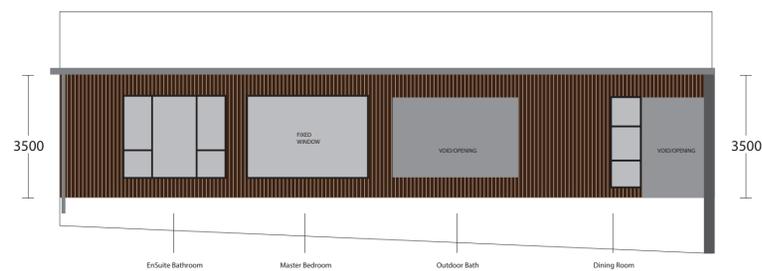

D - NORTH ELEVATION (External & Internal Reveals - this elevation is exposed/external)

(This elevation is essentially EXTERNAL as it protrudes to external elevation of the barn.)

OBVIOUS HOMES

HIDE ONE, Higher Broadpark Barn
Iddesleigh, Devon, EX19 8BN

'INTERNAL' ELEVATIONS REV:001

SCALE 1:100 @A1