




EXISTING NORTHEAST REAR ELEVATION

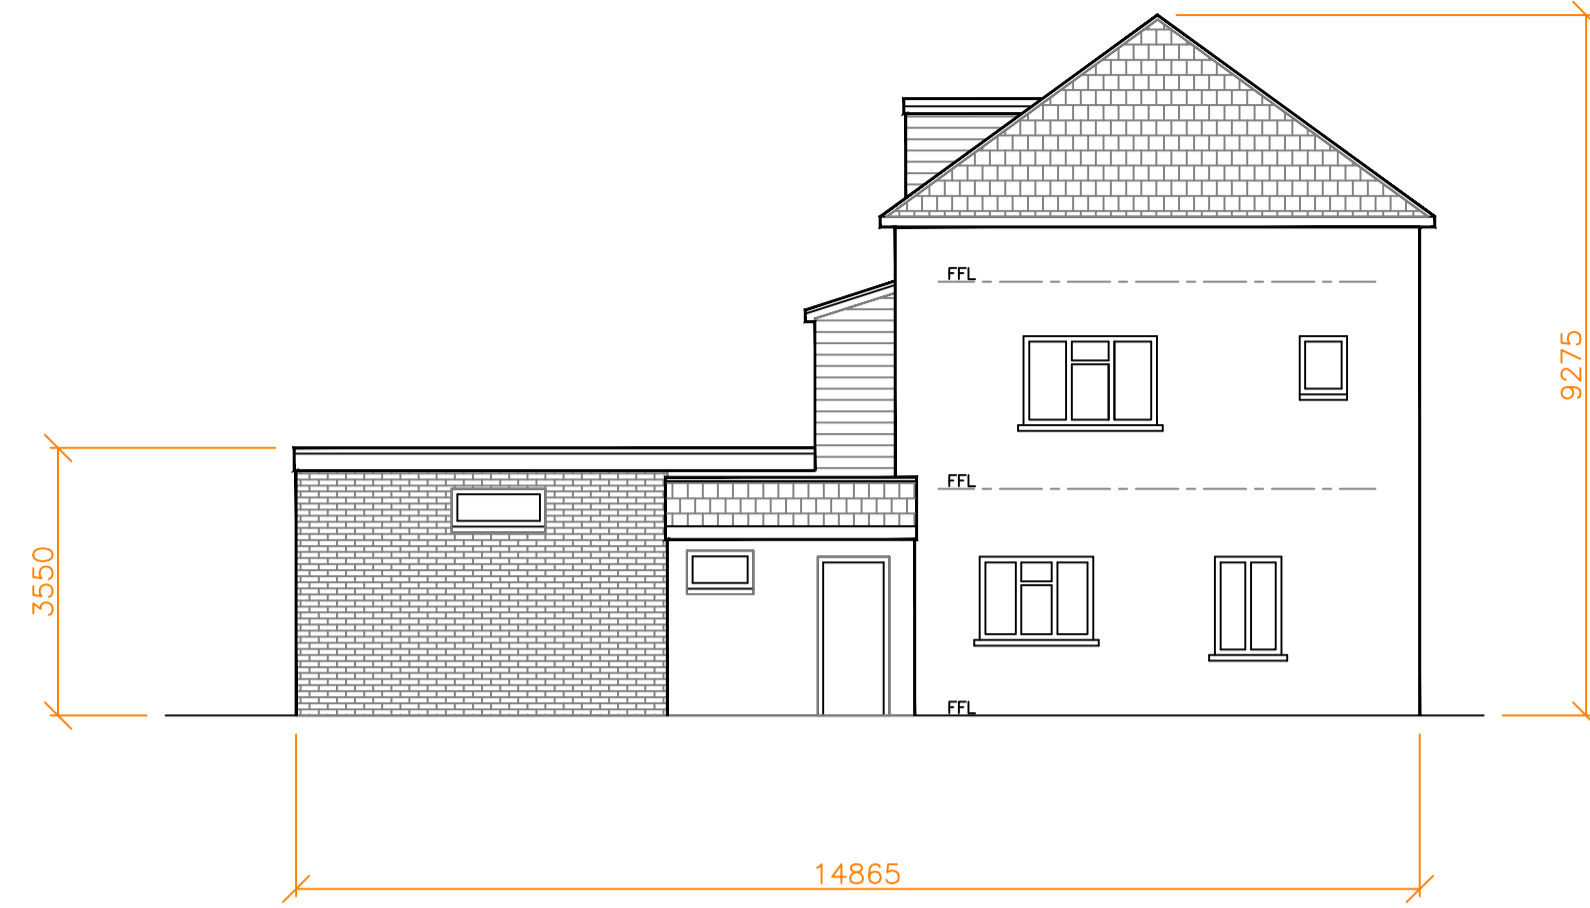


EXISTING NORTHWEST FLANK ELEVATION

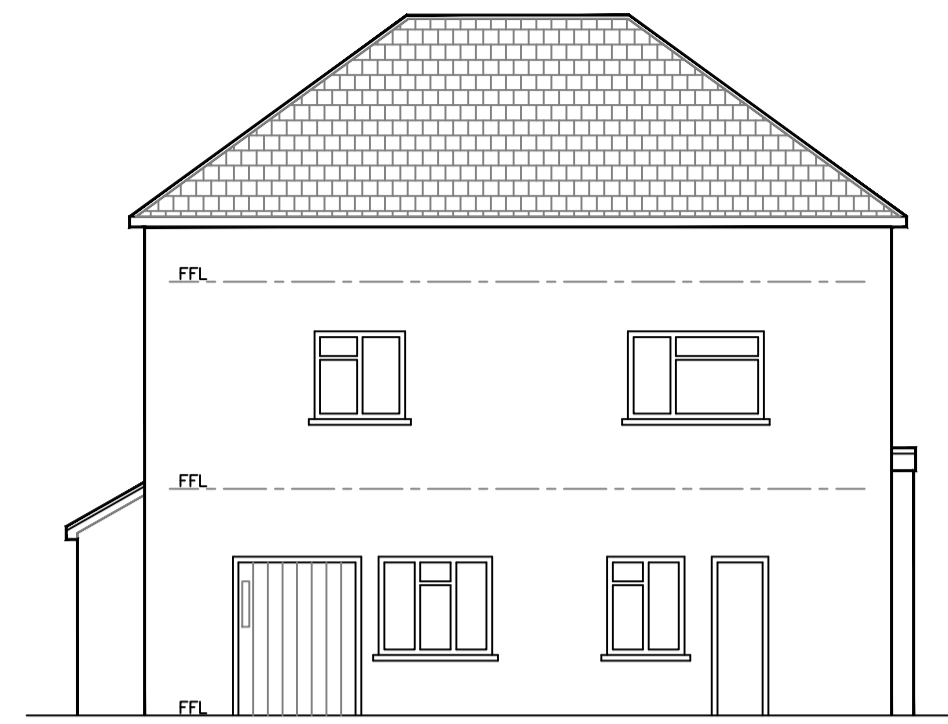


EXISTING SOUTHWEST FRONT ELEVATION

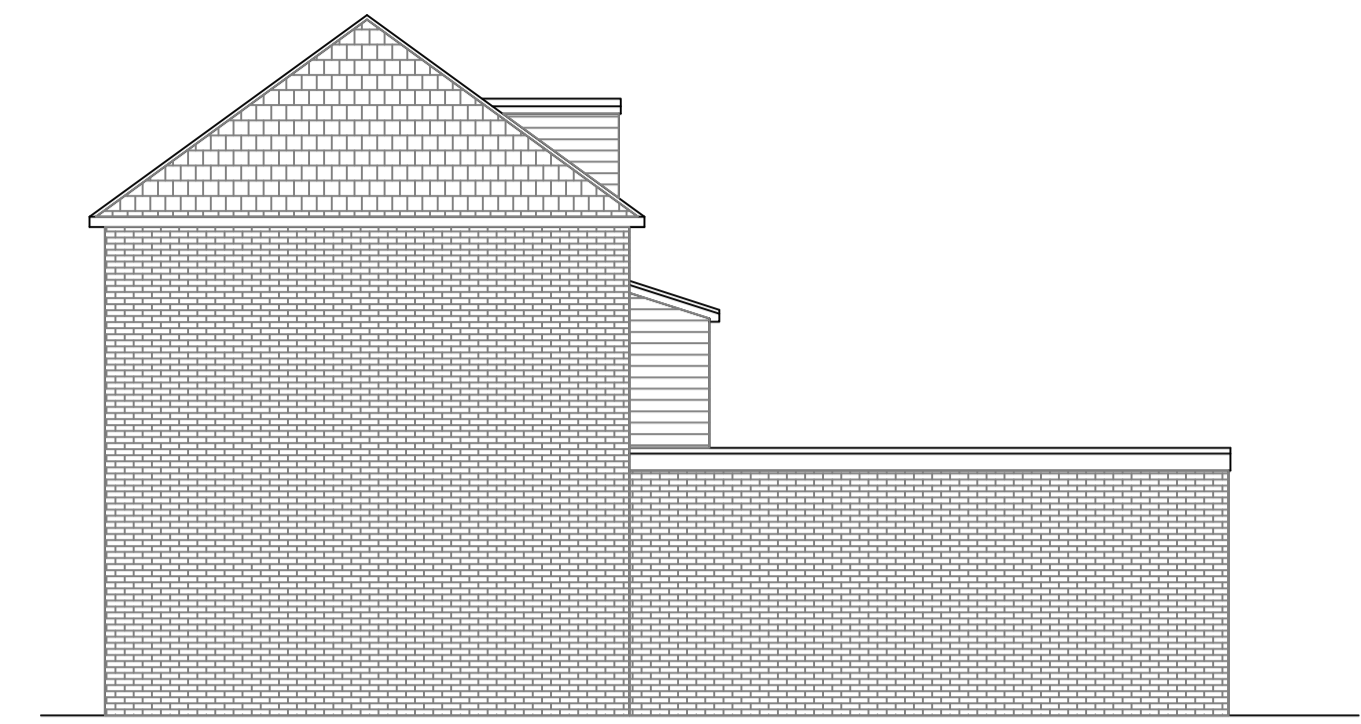


EXISTING SOUTHEAST FLANK ELEVATION

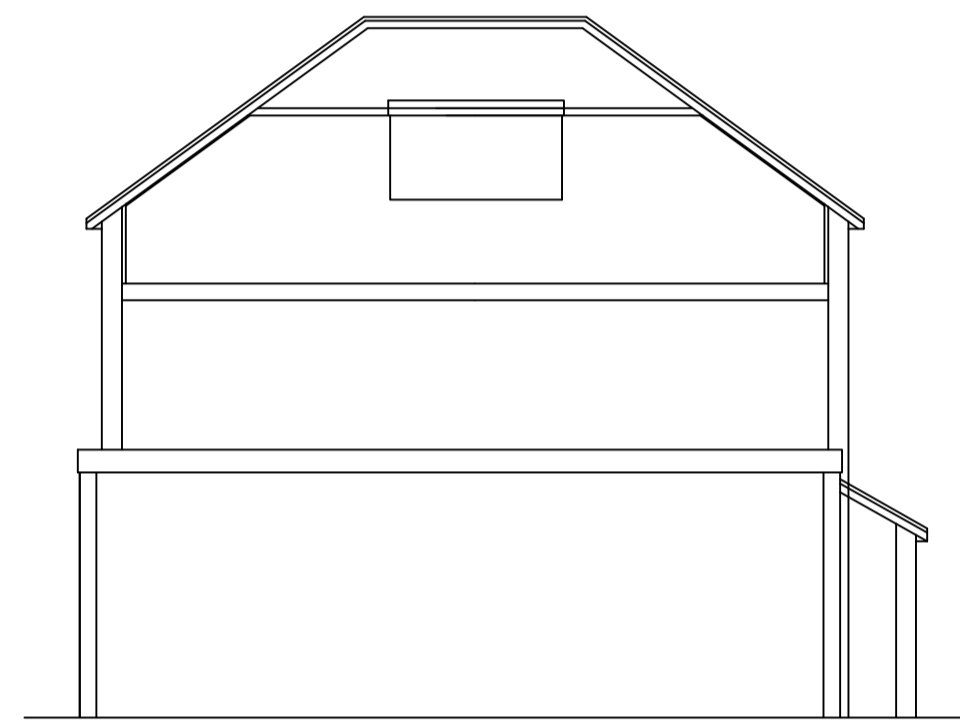


EXISTING NORTHEAST REAR ELEVATION  
SCRAP SECTION THRO

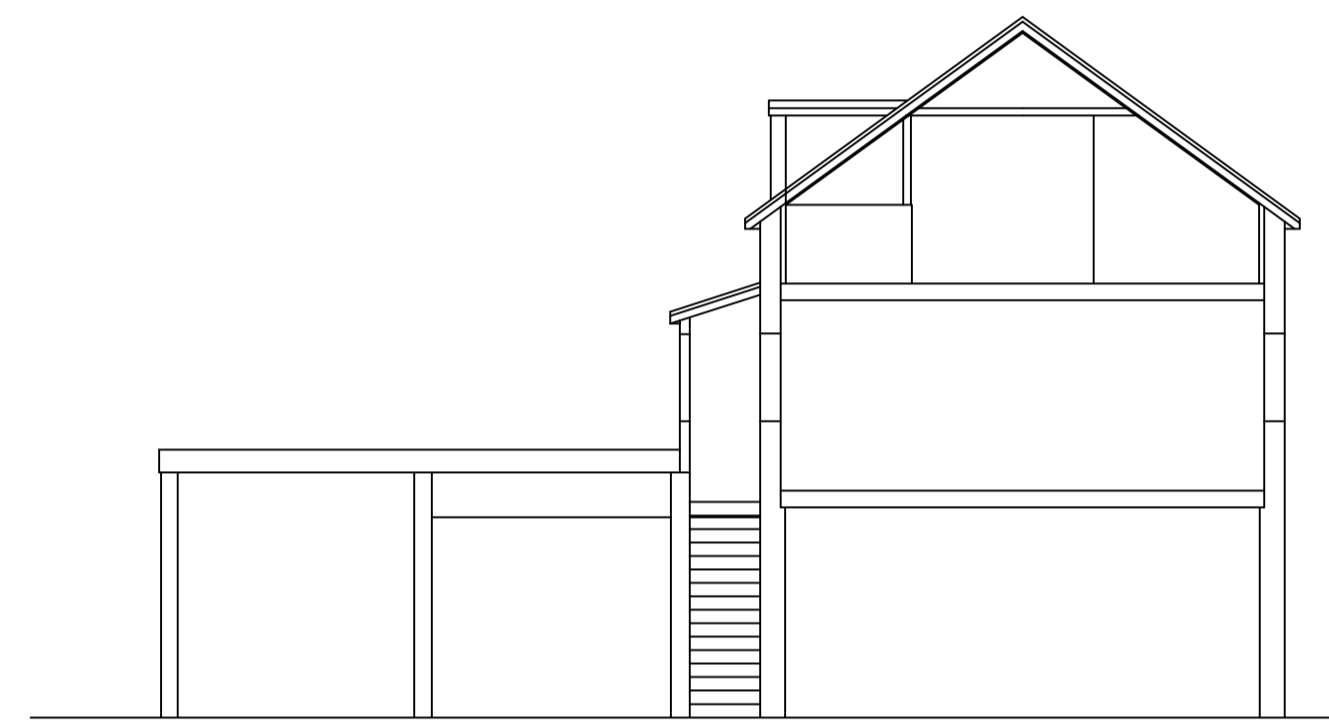


EXISTING NORTHWEST FLANK ELEVATION  
SCRAP SECTION THRO

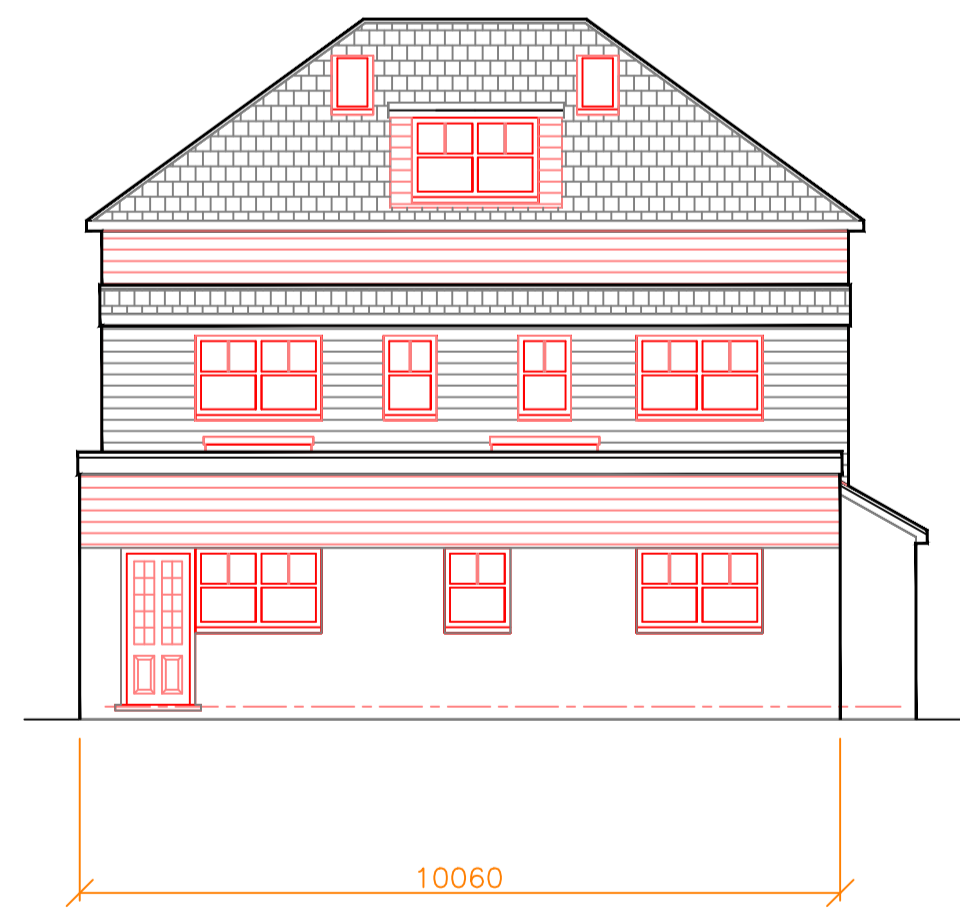


PROPOSED NORTHEAST REAR ELEVATION

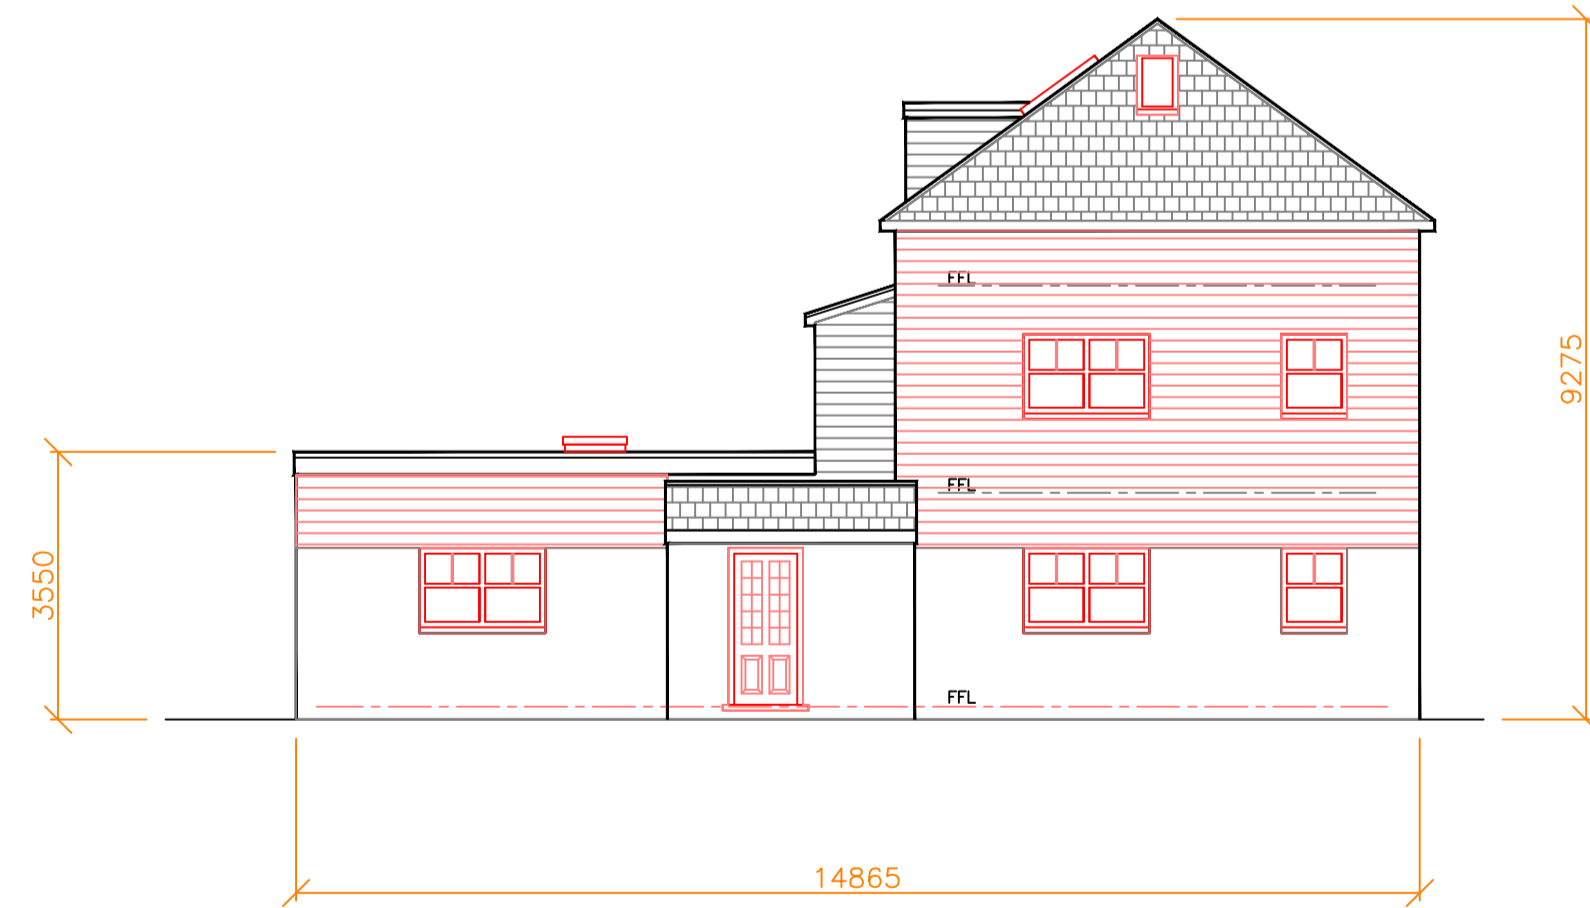

PROPOSED NORTHWEST FLANK ELEVATION

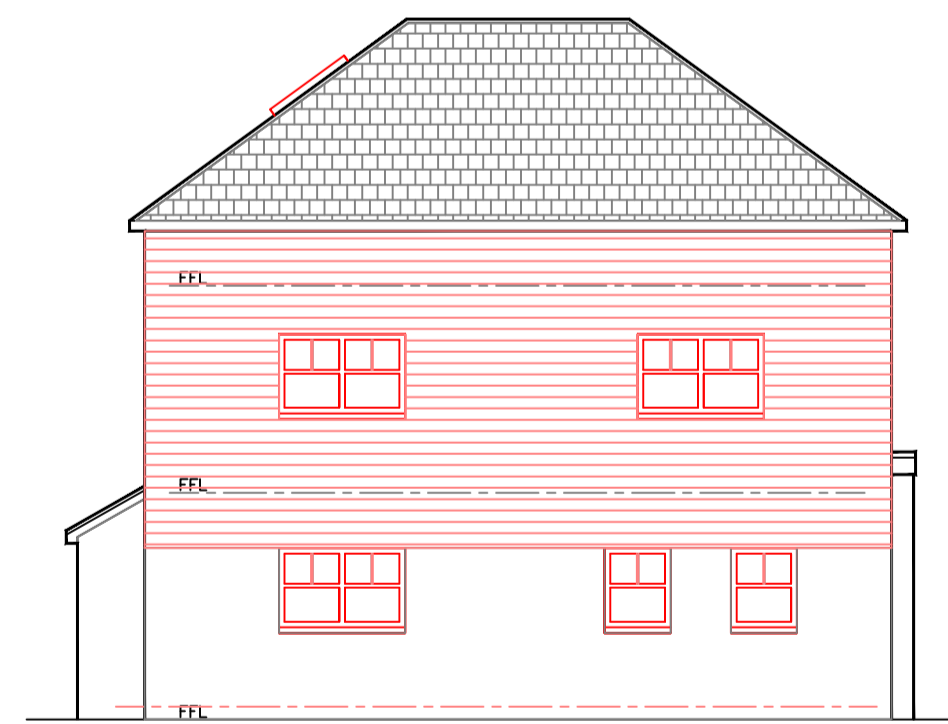

PROPOSED SOUTHWEST FRONT ELEVATION

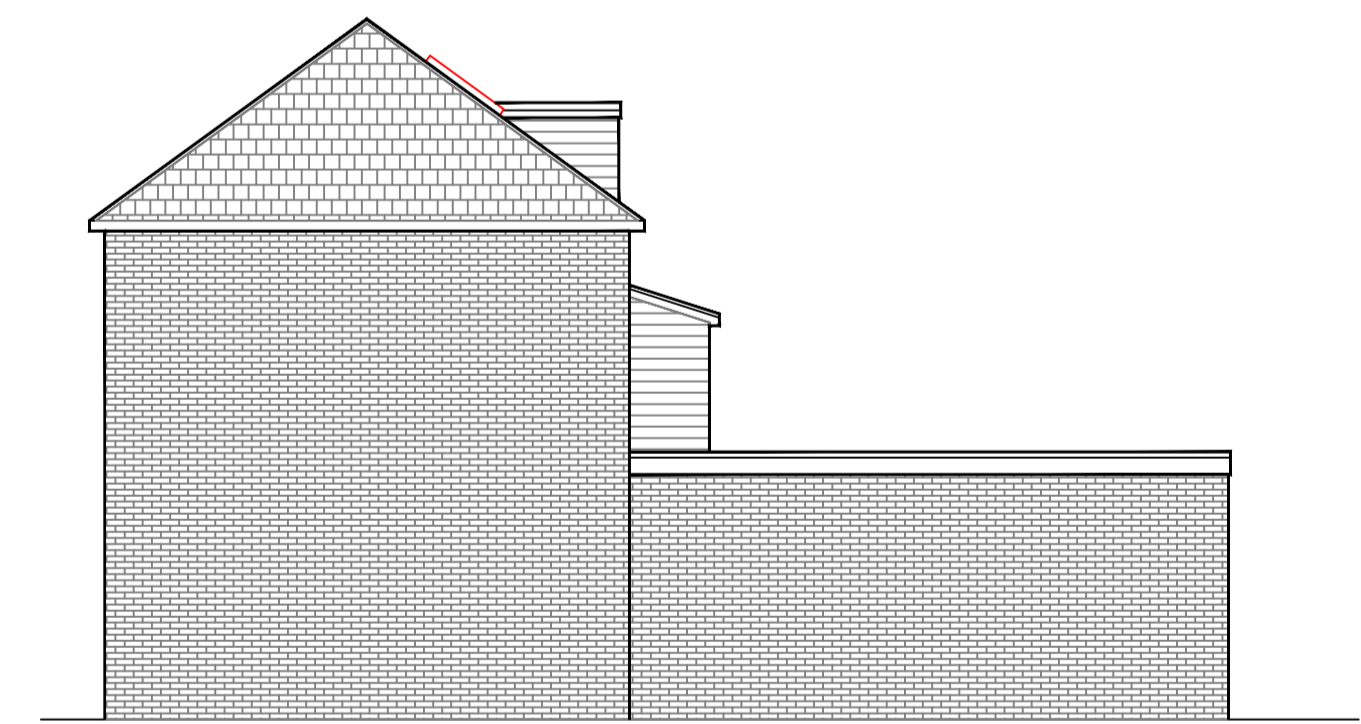

PROPOSED SOUTHEAST FLANK ELEVATION

FOR MATERIALS & EXTERNAL FINISHES  
SEE DESIGN & MATERIALS SPECIFICATION  
DOCUMENT - LB1139

BLDG2  
REFURBISHED WORKSHOP & OFFICE UNIT  
provisional issue  
issued for DESIGN DISCUSSION & PRELIMINARY TENDER  
subject to change or alteration

**LIMEBLUE**innovation  
post office buildings  
freestone yard, park street  
colnbrook SL3 0HT  
telephone 01753 681315  
fax 01753 681929  
www.limeblueinno.co.uk  
enquires@limeblueinno.co.uk

freestone yard, park street  
colnbrook, slough SL3 0HT  
PROPOSED DEVELOPMENT  
NEW UNIT PLUS REFURBISHED EXISTING  
UNITS

0 1 2 3 4 5  
scale bar metres 1:100 (A1 plot)

drawn checked  
scale 1:100 dimensions in millimetres  
DO NOT scale print for constructional purpose if in doubt ASK

A1 sheet sheet 6  
drg no. rpf1138sht6a(P).dwg of x

no. all design, dimensions, compliance with statutory legislation, licenses, permissions, approvals & agreements to remain the sole responsibility of client