

Find your way around

RIVERSIDE WALK

EXETER | DEVON


A WARM WELCOME TO RIVERSIDE WALK

A new collection of homes just off Wear Barton Road, Exeter. With a range of high quality two, three and four bedroom homes available, Riverside Walk is the perfect place to call home.

MAKE YOURSELF AT HOME

From the first time you open the front door, you know this is somewhere you can call home.

Bright, open rooms, finished to the highest possible standard... and ever so thoughtfully laid out. It's energy efficient too, of course and up to all modern building standards. Naturally, your new home also comes complete with the very latest fixtures and fittings. We've even decorated in neutral colours so you can stamp your personality on it from Day 1.

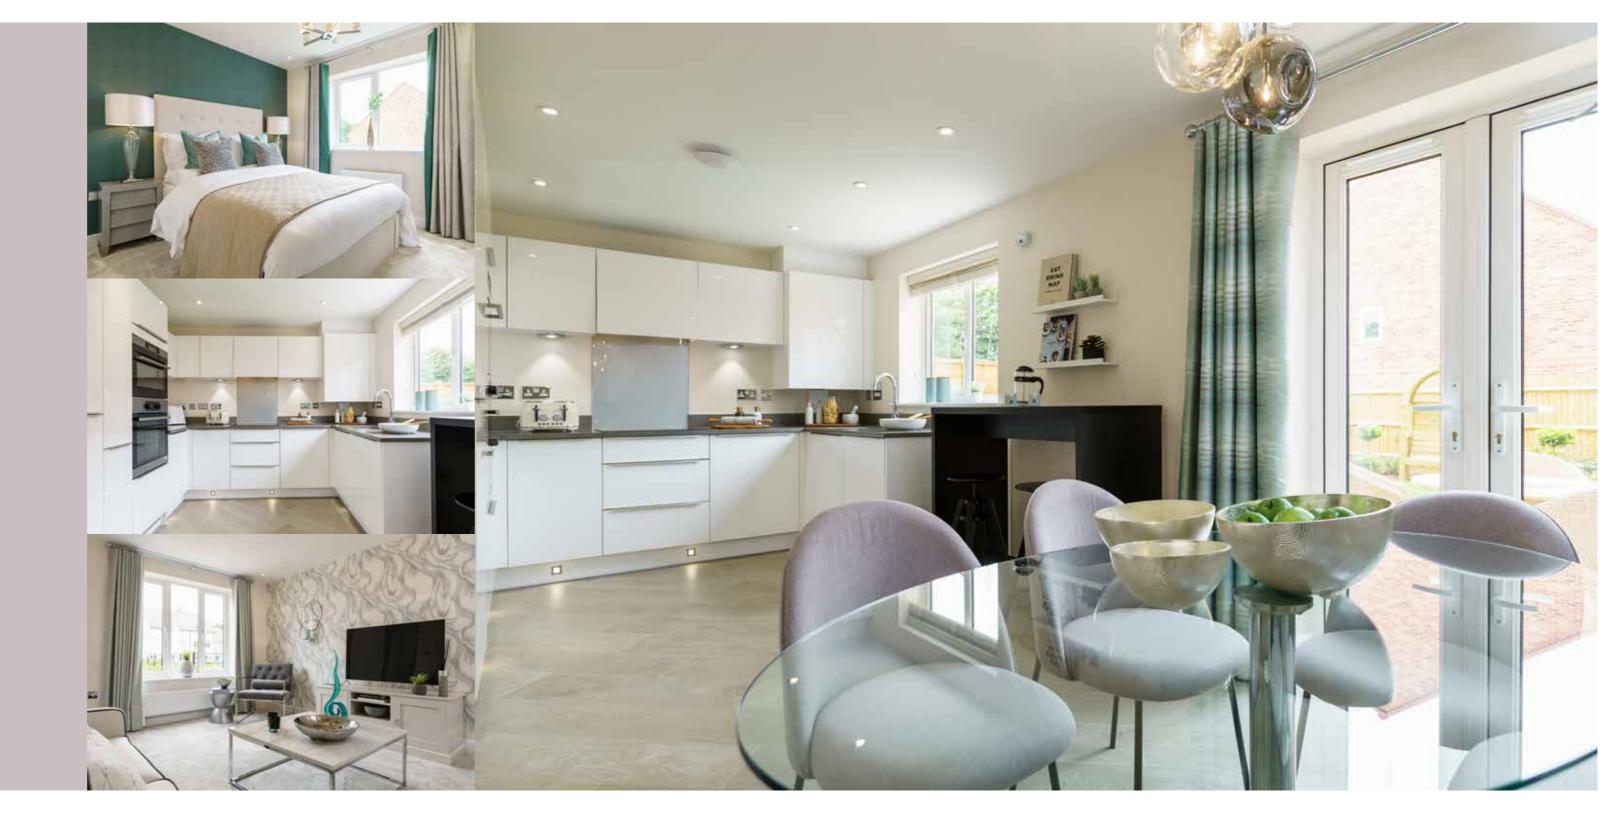

A GREAT CHOICE FOR EVERYONE

The development will provide a range of new build homes to suit everyone as well as a number of local amenities, including One Stop Shop and Countess Wear pub, on your doorstep.

Nearby cycle paths give easy access to the River Exe Country Park and beyond. Those who choose to live at Riverside Walk are safe in the knowledge that they're never far away from Exeter city centre.









Enjoy lazy Sunday strolls along the River Exe in nearby Topsham

 \bigcirc



WHY BUY NEW?



No buying chain means less stress and hassle $\langle \mathbf{\widehat{t}} \rangle$

Save money on your household oills from Day 1



Start with a blank canvas and create your home your way ŶŶŶŶ

Become part of a new and growing community



Enjoy real peace of mind, with our two-year warranty \sum

Live in a high specification home built to suit modern lifestyles



WE'RE WITH YOU EVERY STEP OF THE WAY

Everyone knows buying a new home is an exciting time. But it can be a stressful one too, which is why our sales executives and customer relations managers are there to help every step of the way, from your initial enquiry right through to opening the front door of your new home for the first time.

HERE TO HELP YOU BUY

HERE TO HEI YOU SELL



Help to Buy means you can make the move to your first home – or move to a new one – with a deposit of just 5%.



PART EXCHANGE

Struggling to sell your current home? Our Part Exchange plan means we could buy your home off you.

	\wedge	
1	SOLD	

EASYMOVER

or easymover could help remove some of the stress if you need to sell your existing house.

To find out more, just give us a call, pop in for a chat, or pay us a visit at **taylorwimpey.co.uk** and view our handy Homebuyer Guides.

FROM LOOKING ROUND TO MOVING IN...





MAKE YOUR RESERVATION isit your sales executive, discuss the

iner details and secure your new home Keep up to date with progress on Touchpoint.



MEET THE SITE MANAGER

Talk to your site manager and find out how your home will be built.

(3
r <u>c</u>
I × E

ERSONALISE YOUR HOME

Choose from our fabulous ange of kitchen, bathroom and looring options and make your new home your own.



EXCHANGE CONTRACTS We exchange contracts/ nissives and your conveyance transfers your deposit.





QUALITY ASSURANCE

There'll be a thorough check of your new home. Once it's ready for you, you can move to completion.



YOUR HOME DEMONSTRATION

How exciting! It's time to see your new ome before completion. Your custome relations manager will take you around and show you how everything works.



TIME TO MOVE IN

Noving day. All the paperwork has been done, the money transferred and it's all yours. Get the kettle on...



AFTER YOU'RE IN

Our care doesn't end after you move in. Our customer relations managers will always be there to help as you settle into your new home, and take care of any outstanding issues.

Get to know RIVERSIDE WALK

EXETER | DEVON

A new collection of homes just off Wear Barton Road, Exeter. With a range of high quality two, three and four bedroom homes available, Riverside Walk is the perfect place to call home.

4 BEDROOM HOMES

The Trusdale 4 bedroom home Plots: 34 & 46

The Rossdale 4 bedroom home Plot: 33

The Huxford 4 bedroom home Plots: 3, 18-21*, 28, 29, 32, 35-38, 45, 49, 50, 62, 63 & 93-95*

3 BEDROOM HOMES

The Kingdale 3 bedroom home Plots: 11 & 42

The Byford

3 bedroom home Plots: 1, 2, 4-10, 12-14, 22-27, 30, 31, 39-41, 43, 44, 47, 48, 91, 92 & 96-99

The Benford 3 bedroom home

Plots: 60, 61, 64-67*, 72-74 & 80-83

2 BEDROOM HOMES

The Ashenford Ĥ 2 bedroom home Plots: 15-17*, 69-71, 75-79*, 84-90*, 100 & 101



APARTMENTS

1 & 2 bedroom apartments Plots: 51-59

*ah/r = Rental homes *ah/so = Shared ownership = Garage access ▶ = Car port V = Visitor parking





of this type, but there are, however, variances from site to site. External materials, finishes, landscaping and the position of garages, (where provided) may vary throughout the development. Properties may also be built handed (mirror image). Please ask for further details.

THE TRUSDALE

The Trusdale is a four bedroom property which will appeal to growing families in search of extra space. The central entrance hallway leads to the kitchen/dining area with utility space, and a living room opening through French doors to the garden. Upstairs, the master bedroom has an en suite shower room, there are three further bedrooms and a family bathroom.

TOTAL 115.46 sq. m. / 1243 sq. ft.

GROUND FLOOR



Lounge	3.47m × 6.09m	11' 4" × 20' 0"
Kitchen/Dining		
Area (max.)	3.69m × 6.09m	12' 1" × 20' 0"

FIRST FLOOR



Bedroom 1 (max.)	3.52m × 3.03m	11' 7" × 9' 11"
Bedroom 2 (max.)	3.64m × 2.95m	11' 11" × 9' 8"
Bedroom 3 (max.)	2.51m × 3.05m	8' 3" × 10' 0"
Bedroom 4	3.54m × 2.25m	11' 7" × 7' 5"

Plots: 34 & 46

*Plot specific windows. The floor plans depict a typical layout of this house type. For exact plot specification, details of external and internal finishes, dimensions and floor plan differences consult your sales executive. All dimensions are + or – 50mm and floor plans are not shown to scale. The kitchen layout and flurniture positions are for indicative purposes only. 56257 TWE MARCH 2020

Want to view one of our gorgeous new showhomes? Find a development and book an online appointment at:





of this type, but there are, however, variances from site to site. External materials, finishes, landscaping and the position of garages, (where provided) may vary throughout the development. Properties may also be built handed (mirror image). Please ask for further details.

THE ROSSDALE

The Rossdale has plenty of space for busy family lifestyles. A kitchen/dining area forms the heart of the home, with a handy utility area providing access outside. The living room has French doors to the garden and there is a guest cloakroom. Four bedrooms, including the master bedroom with an en suite shower room, and the main bathroom occupy the first floor.

TOTAL 115.46 sq. m. / 1243 sq. ft.

GROUND FLOOR





Lounge	3.46m × 6.09m	11' 4" × 20' 0"
Kitchen/Dining		
Area (max.)	3.58m × 6.09m	11'9" × 20'0"



Bedroom 1	3.52m × 3.03m	11'7" × 9'11"
Bedroom 2 (max.)		11' 11" × 9' 8"
Bedroom 3	2.51m × 3.05m	8' 3" × 10' 0"
Bedroom 4 (max.)	3.54m × 2.25m	11' 7" × 7' 5"

Plot: 33

*Plot specific windows. The floor plans depict a typical layout of this house type. For exact plot specification, details of external and internal finishes, dimensions and floor plan differences consult your sales executive. All dimensions are ro r = 00mm and floor plans are not shown to scale. The kitchen layout and furniture positions are for indicative purposes only. 56257 TWE MARCH 2020

Want to view one of our gorgeous new showhomes? Find a development and book an online appointment at:

Taylor Wimpey



Images may include optional upgrades at additional cost. This image is from an imaginary viewpoint within an open space area. Its purpose is to give a feel for the development, not an accurate description of each property. The illustration shows a typical Taylor Wimpey home of this type, but there are, however, variances from site to site. External materials, finishes, landscaping and the position of garages, (where provided) may vary throughout the development. Properties may also be built handed (mirror image). Please ask for further details.

THE HUXFORD

Families looking for practical living space will find all they need in the four bedroom Huxford. The kitchen/dining room leads through French doors to the garden, making a perfect spot for entertaining. A separate living room and guest cloakroom complete the ground floor layout. The en suite master bedroom is found upstairs, along with three further bedrooms and a main bathroom.

TOTAL 109.20 sq. m. / 1175 sq. ft.

GROUND FLOOR



Lounge	3.63m × 4.66m	11' 11" × 15' 4"
Kitchen/Dining		
Area (max.)	5.73m × 3.00m	18' 10" × 9' 10"

FIRST FLOOR



Bedroom 1	3.42m × 3.16m	11' 3" × 10' 5"
Bedroom 2	3.23m × 2.84m	10' 7" × 9' 4"
Bedroom 3	2.23m × 3.25m	7' 4" × 10' 8"
Bedroom 4	2.41m × 2.52m	7' 11" × 8' 3"

Plots: 3, 18-21*, 28, 29, 32, 35-38, 45, 49, 50, 62, 63 & 93-95*

f

*Plot specific windows. The floor plans depict a typical layout of this house type. For exact plot specification, details of external and internal finishes, dimensions and floor plan differences consult your sales executive. All dimensions are + or – 50mm and floor plans are not shown to scale. The kitchen layout and flurniture positions are for indicative purposes only. 56257 TWE MARCH 2020

Want to view one of our gorgeous new showhomes? Find a development and book an online appointment at:

Taylor Wimpey



-images may include optional upgrades at additional cost. This image is from an imaginary viewpoint within an open space area. its purpose is to give a feel for the development, not an accurate description of each property. The illustration shows a typical laylor Wimpey home of this type, but there are, however, variances from site to site. External materials, finishes, landscaping and the position of garages, (where provided) may vary throughout the development. Properties may also be built handed (mirror image). Please ask for further details.

THE KINGDALE

The Kingdale is a three bedroom home that would ideally suit a couple or small family. The living room has French doors to the garden, whilst the kitchen/dining area is ideal for entertaining. A cloakroom and under stairs storage cupboard complete the ground floor. The first floor is home to three bedrooms, with en suite shower room to the master, alongside the main bathroom.

TOTAL 95.35 sq. m. / 1026 sq. ft.

GROUND FLOOR



Lounge	3.13 × 5.41m	10' 3" × 17' 9"
Kitchen/		
Dining Room (max.) 3.30m × 5.41m	10' 8" × 17' 9"

FIRST FLOOR



Bedroom 1	3.15m × 4.10m	10' 3" × 13' 6"
Bedroom 2	2.58m × 2.95m	8' 5" × 9' 8"
Bedroom 3	3.41m × 2.37m	11' 2" × 7' 9"

Plots: 11 & 42

*Plot specific windows. The floor plans depict a typical layout of this house type. For exact plot specification, details of external and internal finishes, dimensions and floor plan differences consult your sales executive. All dimensions are + or – 50mm and floor plans are not shown to scale. The kitchen layout and flurniture positions are for indicative purposes only. 56257 TWE MARCH 2020

Want to view one of our gorgeous new showhomes? Find a development and book an online appointment at:





Images may include optional upgrades at additional cost. This image is from an imaginary viewpoint within an open space area. Its purpose is to give a feel for the development, not an accurate description of each property. The illustration shows a typical Taylor Wimpey home of this type, but there are, however, variances from site to site. External materials, finishes, landscaping and the position of garages, (where provided) may vary throughout the development. Properties may also be built handed (mirror image). Please ask for further details.

THE BYFORD

The Byford is a three bedroom property, ideal for young families. The entrance hallway opens onto a living room, which leads on through to a kitchen/dining room, with French doors to the rear garden. A guest cloakroom and under stairs storage cupboard complete the ground floor layout. Upstairs the en suite master bedroom is found along with the main bathroom, and two further bedrooms, one of which has an adjoining closet attached.

TOTAL 90.69 sq. m. / 976 sq. ft.

GROUND FLOOR



Lounge	3.98m × 4.24m	13' 1" × 13' 11"
Kitchen/		
Dining Room	5.06m × 2.87m	16' 7" × 9' 5"

FIRST FLOOR



Bedroom 1	3.98m × 3.00m	13' 1" × 9' 10"
Bedroom 2	2.82m × 2.57m	9' 3" × 8' 5"
Bedroom 3	2.15m × 3.91m	7' 1" × 12' 10"

Plot: 1, 2, 4-10, 12-14, 22-27, 30, 31, 39-41, 43, 44, 47, 48, 91, 92 & 96-99

*Plot specific windows. The floor plans depict a typical layout of this house type. For exact plot specification, details of external and internal finishes, dimensions and floor plan differences consult your sales executive. All dimensions are not shown to scale. The kitchen layout and fluor influences are not shown to scale. The kitchen layout and furniture positions are for indicative purposes only. 56257 TWE MARCH 2020

Want to view one of our gorgeous new showhomes? Find a development and book an online appointment at:

Taylor Wimpey



Images may include optional upgrades at additional cost. This image is from an imaginary viewpoint within an open space area. Its purpose is to give a feel for the development, not an accurate description of each property. The illustration shows a typical Taylor Wimpey home of this type, but there are, however, variances from site to site. External materials, finishes, landscaping and the position of garages, (where provided) may vary throughout the development. Properties may also be built handed (mirror image). Please ask for further details.

THE BENFORD

The three bedroom Benford would suit couples and families alike. The living/dining room is perfect for entertaining with French doors opening out to the garden, whilst the kitchen has plenty of space for a breakfast area. Upstairs is a master bedroom, along with two further bedrooms and a main bathroom.

TOTAL 85.64 sq. m. / 922 sq. ft.

GROUND FLOOR



Lounge/ Dining Room	4.77m × 3.72m	15' 8" × 12' 3"
Kitchen	2.57m × 3.43m	8' 5" × 11' 3"

FIRST FLOOR



Bedroom 1	3.69m × 3.11m	2' 2" × 10' 3"
Bedroom 2 (max.)		7' 4" × 11' 8"
Bedroom 3 (max.)	2.44m × 3.35m	8'0"×11'0"

Plots: 60, 61, 64-67*, 72-74 & 80-83

*Plot specific windows. The floor plans depict a typical layout of this house type. For evact plot specification, details of external and internal finishes, dimensions and floor plan differences consult your sales executive. All dimensions are + or – 50mm and floor plans are not shown to scale. The kitchen layout and flurniture positions are for indicative purposes only. 56257 TWE MARCH 2020

Want to view one of our gorgeous new showhomes? Find a development and book an online appointment at:

Taylor Wimpey



Images may include optional upgrades at additional cost. This image is from an imaginary viewpoint within an open space area. Its purpose is to give a feel for the development, not an accurate description of each property. The illustration shows a typical Taylor Wimpey home of this type, but there are, however, variances from site to site. External materials, finishes, landscaping and the position of garages, (where provided) may vary throughout the development. Properties may also be built handed (mirror image). Please ask for further details.

THE ASHENFORD

The two bedroom Ashenford is an ideal starter home. At the heart of the home is a light and airy kitchen/dining/living room with French doors opening out to the garden. Upstairs, the main bedroom features built-in wardrobes, whilst the landing also leads to the main bathroom and a second double bedroom.

TOTAL 71.61 sq. m. / 771 sq. ft.

GROUND FLOOR



Lounge/Dining	4.31m × 4.02m	14' 2" × 13' 2"
Kitchen	2.11m × 2.74m	6' 11" × 9' 0"

FIRST FLOOR



Bedroom 1	3.21m × 3.67m	10' 5" × 12' 0"
Bedroom 2 (max.)	4.31m × 2.51m	14' 2" × 8' 3"

Plots: 15-17*, 69-71, 75-79*, 84-90*, 100 & 101

*Plot specific windows. The floor plans depict a typical layout of this house type. For evact plot specification, details of external and internal finishes, dimensions and floor plan differences consult your sales executive. All dimensions are + or – 50mm and floor plans are not shown to scale. The kitchen layout and flurniture positions are for indicative purposes only. 56257 TWE MARCH 2020

Want to view one of our gorgeous new showhomes? Find a development and book an online appointment at:





Images may include optional upgrades at additional cost. This image is from an imaginary viewpoint within an open space area. Its purpose is to give a feel for the development, not an accurate description of each property. The illustration shows a typical Taylor Wimpey home of this type, but there are, however, variances from site to site. External materials, finishes, landscaping and the position of garages, (where provided) may vary throughout the development. Properties may also be built handed (mirror image). Please ask for further details.

THE NEWDALE

The Newdale is ideal for couples, first time buyers or those looking to downsize. This first floor accommodation includes an airy living/kitchen/dining room running the entire width of the property, a master bedroom, a further single bedroom and a main bathroom.

TOTAL 55.83 sq. m. / 601 sq. ft.

GROUND FLOOR



FIRST FLOOR



Lounge/Kitchen/ Dining Area	5.98m x 4.11m	
Bedroom 1 (min.)	3.25m x 3.88m	10'8" x 10'0"
Bedroom 2 (min.)		10'8" x 6'4"

Plot: 68

*Plot specific windows. The floor plans depict a typical layout of this house type. For exact plot specification, details of external and internal finishes, dimensions and floor plan differences consult your sales executive. All dimensions are + or – 50mm and floor plans are not shown to scale. The kitchen layout and furniture positions are for indicative purposes only. 56257 TWE MARCH 2020

Want to view one of our gorgeous new showhomes? Find a development and book an online appointment at:



Taylor Wimpey

RIVERSIDE WALK

Wear Barton Road. Exeter, Devon, EX2 7EH

CONTACT US ON

01392 301 383


SATNAV EX2 7EH

FROM EXETER CITY CENTRE

- Leave the city centre on Holloway Street (A3015) towards Honiton and Taunton
- Continue to follow the A3015 as it turns into Topsham Road
- Take the 2nd exit at the roundabout to stay on Topsham Road (A3015)
- Take the next right onto Glasshouse Lane
- Continue over the roundabout to stay on Glasshouse Lane
- Take the second left onto Wear Barton Road and the development will be on your left

FROM M5 (SOUTHBOUND)

- Leave the motorway at Junction 30 and take the A379 exit towards Dawlish/Exeter
- Keep left at the fork, follow signs for City Centre/ Dawlish/A379/Marsh Barton/Topsham and merge onto Rydon Ln/A379
- At the roundabout, take the 1st exit onto Topsham Rd
- Take the next right onto Glasshouse Lane
- Continue over the roundabout to stay on Glasshouse Lane
- Take the second left onto Wear Barton Road and the development will be on your left

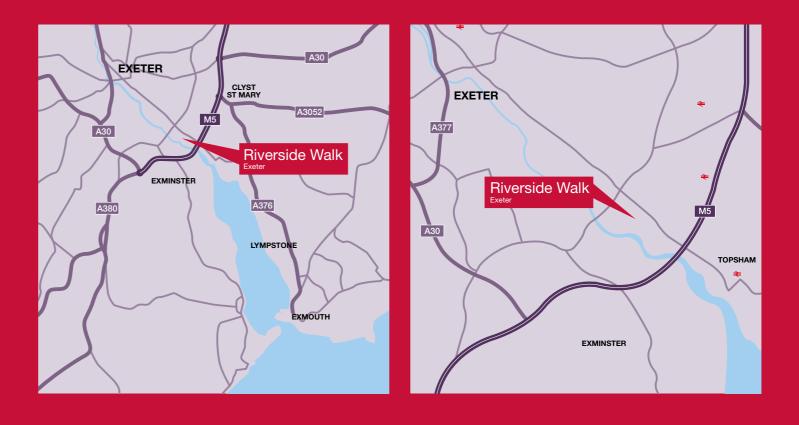

Taylor Wimpey in their efforts to improve designs reserve the right to alter site plans, floor plans, elevations and specifications without notice. Maps shown are not to scale. Distances are taken from google.co.uk/maps. Taylor Wimpey houses are sold freehold and apartments are sold leasehold. Information is correct at the time of going to print. Please see the development page on our website for further details. 56257 TWE MARCH 2020.

@ #taylorwimpey

- 🔰 @TaylorWimpey
- **f** taylorwimpey