



Herdwick *Fold*


SHIPSTON-ON-STOUR | WARWICKSHIRE

Get to know



HERDWICK FOLD

SHIPSTON-ON-STOUR | WARWICKSHIRE

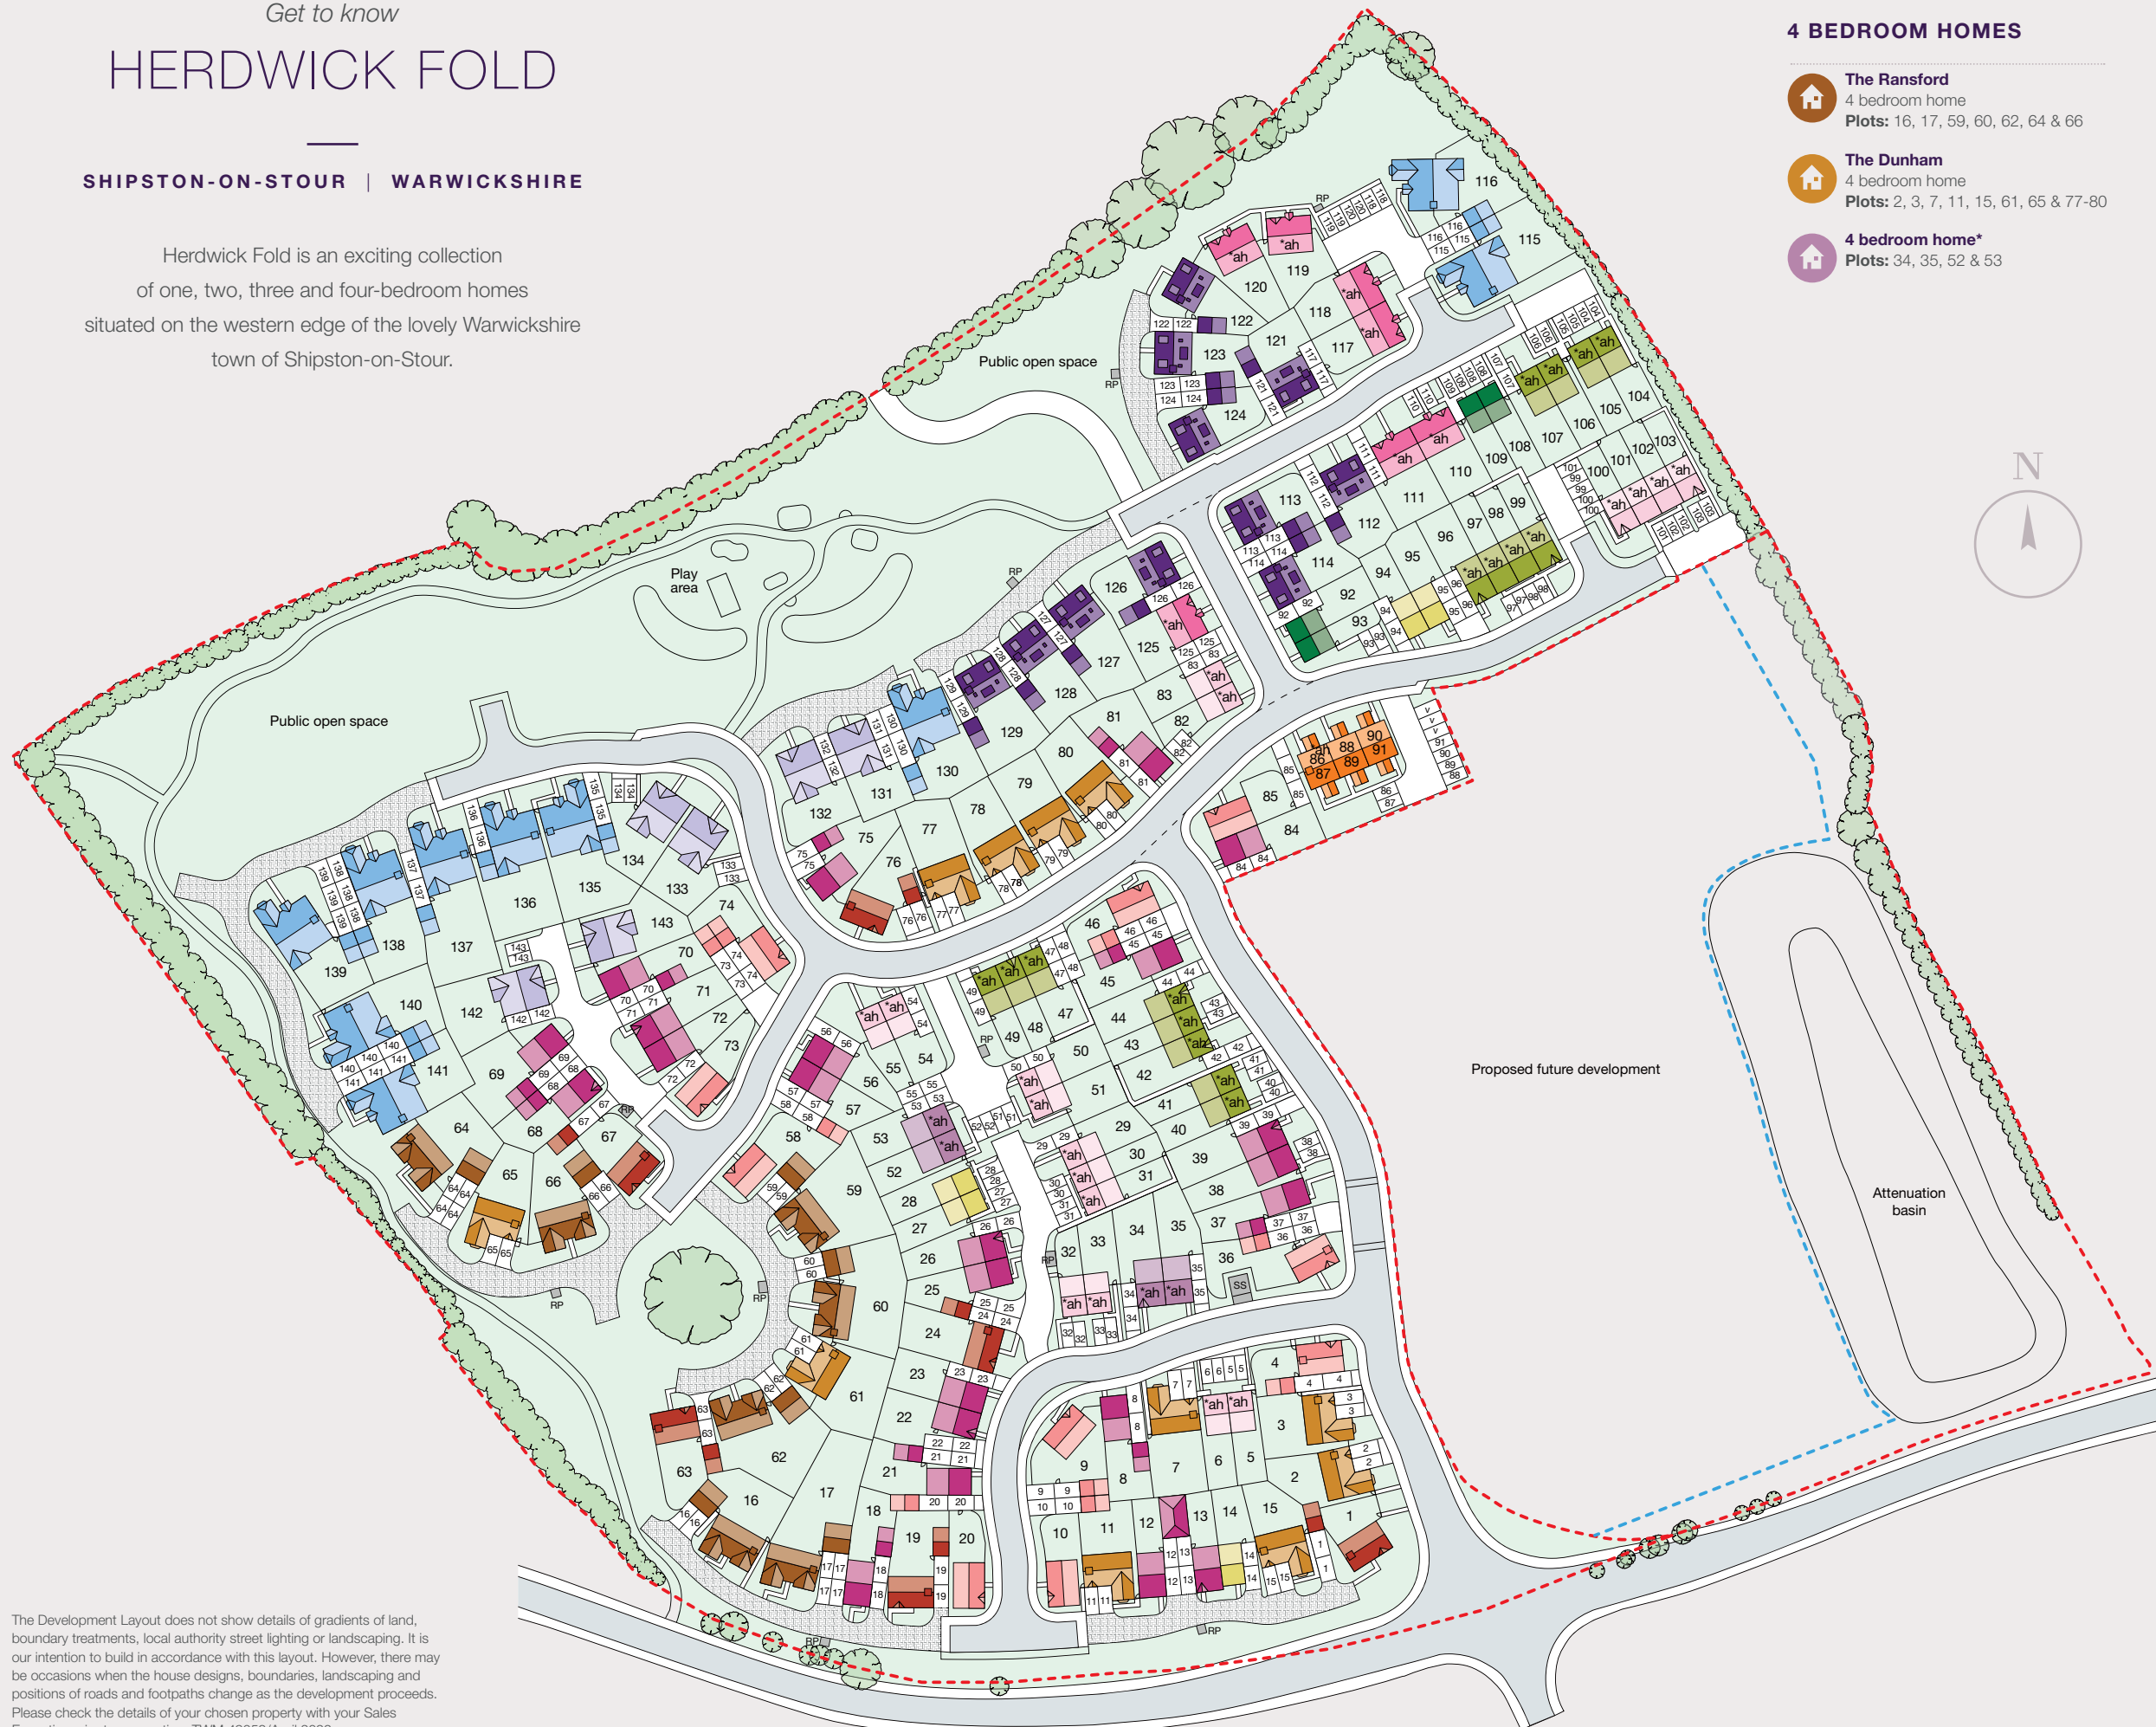Herdwick Fold is an exciting collection of one, two, three and four-bedroom homes situated on the western edge of the lovely Warwickshire town of Shipston-on-Stour.



4 BEDROOM HOMES

-  **The Ransford**
4 bedroom home
Plots: 16, 17, 59, 60, 62, 64 & 66
-  **The Dunham**
4 bedroom home
Plots: 2, 3, 7, 11, 15, 61, 65 & 77-80
-  **4 bedroom home***
Plots: 34, 35, 52 & 53

3 BEDROOM HOMES

-  **The Keydale**
3 bedroom home
Plots: 1, 19, 24, 63, 67 & 76
-  **The Keydale Special**
3 bedroom home
Plots: 4, 9, 10, 20, 36, 46, 58, 73, 74 & 85
-  **The Byford**
3 bedroom home
Plots: 8, 12, 13, 18, 21-23, 25, 26, 37-39, 45, 56, 57, 68-72, 75, 81 & 84
-  **3 bedroom home***
Plots: 40-44, 47-49, 96-99 & 104-107

2 BEDROOM HOMES

-  **The Devonford**
2 bedroom home
Plots: 115, 116, 130 & 135-141
-  **The Standon**
2 bedroom home
Plots: 112-114, 121-124 & 126-129
-  **The Brighton**
2 bedroom home
Plots: 131-134, 142 & 143
-  **The Ashenford**
2 bedroom home
Plots: 14, 27, 28, 94 & 95
-  **2 bedroom home***
Plots: 5, 6, 29-33, 50, 51, 54, 55, 82, 83 & 100-103
-  **2 bedroom home***
Plots: 110, 111, 117-120 & 125

1 BEDROOM HOMES

-  **The Anford**
1 bedroom home
Plots: 92, 93, 108 & 109
-  **1 bedroom home***
Plots: 86-91

*ah = Affordable homes
RP = Refuse point
POS = Public open space
SS = Sub station

The Development Layout does not show details of gradients of land, boundary treatments, local authority street lighting or landscaping. It is our intention to build in accordance with this layout. However, there may be occasions when the house designs, boundaries, landscaping and positions of roads and footpaths change as the development proceeds. Please check the details of your chosen property with your Sales Executive prior to reservation. TWM 49052/April 2022.

HERDWICK FOLD

Campden Road
Shipston-on-Stour
Warwickshire
CV36 4DH

CONTACT US ON

01608 690 847

SATNAV



CV36 4DH

📷 #taylorwimpey

🐦 @TaylorWimpey

📘 taylorwimpey

taylorwimpey.co.uk

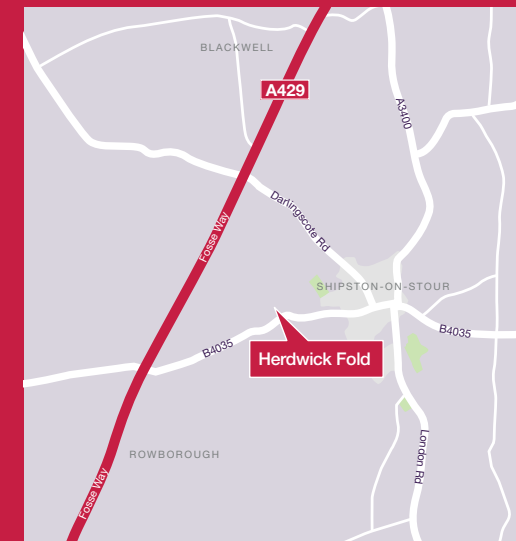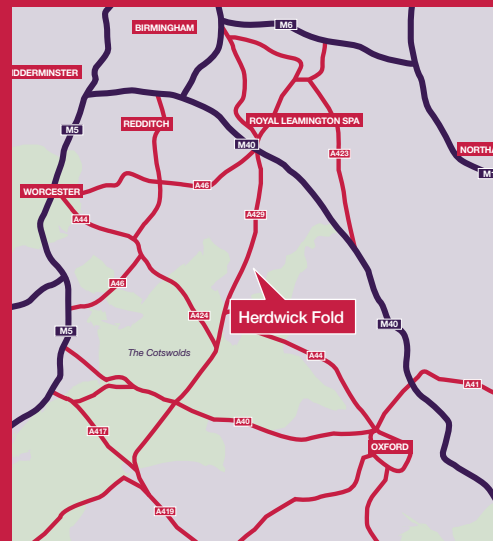

**CONSUMER
CODE FOR
HOME BUILDERS**

www.consumercode.co.uk



Taylor Wimpey in their efforts to improve designs reserve the right to alter site plans, floor plans, elevations and specifications without notice. Maps shown are not to scale. Distances are taken from google.co.uk/maps. Taylor Wimpey houses are sold freehold and apartments are sold leasehold. Information is correct at the time of going to print. Please see the development page on our website for further details. TW/M 49052/April 2022.

Taylor
Wimpey

THE RANSFORD

4 BEDROOM HOME



Images may include optional upgrades at additional cost. This image is from an imaginary viewpoint within an open space area. Its purpose is to give a feel for the development, not an accurate description of each property. The illustration shows a typical Taylor Wimpey home of this type, but there are, however variances from site to site. External materials, finishes, landscaping and the position of garages, (where provided) may vary throughout the development. Properties may also be built handed (mirror image). Please ask for further details.

THE RANSFORD

The Ransford is a substantial, double fronted 4 bedroom home, which is perfectly suited for flexible contemporary living.

TOTAL 1,672 sq. ft.

GROUND FLOOR



Lounge	3.84m × 7.10m	12'7" × 23'4"
Kitchen/Dining	6.60m × 3.47m	21'8" × 11'5"
Study	3.84m × 2.48m	12'7" × 8'2"

FIRST FLOOR



Bedroom 1	3.92m × 3.54m	12'11" × 11'7"
Bedroom 2	3.25m × 3.54m	10'8" × 11'7"
Bedroom 3 min	2.80m × 2.82m	9'2" × 9'3"
Bedroom 4	3.84m × 2.24m	12'7" × 7'5"



* Plot specific windows. The floor plans depict a typical layout of this house type. For exact plot specification, details of external and internal finishes, dimensions and floor plan differences consult your Sales Executive. All dimensions are + or - 50mm and floor plans are not shown to scale. The kitchen layout and furniture positions are for indicative purposes only. TWM 49052/March 2019

Want to view one of our gorgeous new showhomes?
Find a development and book an online appointment at:

[taylorwimpey.co.uk](https://www.taylorwimpey.co.uk)

**Taylor
Wimpey**

Taylor
Wimpey

THE DUNHAM

4 BEDROOM HOME



Images may include optional upgrades at additional cost. This image is from an imaginary viewpoint within an open space area. Its purpose is to give a feel for the development, not an accurate description of each property. The illustration shows a typical Taylor Wimpey home of this type, but there are, however variances from site to site. External materials, finishes, landscaping and the position of garages, (where provided) may vary throughout the development. Properties may also be built handed (mirror image). Please ask for further details.

THE DUNHAM

The Dunham is a 4 bedroom house with an integral garage, offering plenty of space for growing families.

TOTAL 1,385 sq. ft.

GROUND FLOOR



Lounge	4.22m × 4.06m	13'10" × 13'4"
Kitchen/Dining	6.51m × 3.85m	21'4" × 12'8"

FIRST FLOOR



Bedroom 1	4.24m × 4.06m	13'11" × 13'4"
Bedroom 2	4.11m × 2.83m	13'6" × 9'4"
Bedroom 3	3.28m × 3.44m	10'9" × 11'3"
Bedroom 4	2.83m × 2.65m	9'4" × 8'9"



* Plot specific windows. The floor plans depict a typical layout of this house type. For exact plot specification, details of external and internal finishes, dimensions and floor plan differences consult your Sales Executive. All dimensions are + or - 50mm and floor plans are not shown to scale. The kitchen layout and furniture positions are for indicative purposes only. TWM 49052/March 2019

Want to view one of our gorgeous new showhomes?
Find a development and book an online appointment at:

[taylorwimpey.co.uk](https://www.taylorwimpey.co.uk)

**Taylor
Wimpey**

Taylor
Wimpey

THE KEYDALE

3 BEDROOM HOME



Images may include optional upgrades at additional cost. This image is from an imaginary viewpoint within an open space area. Its purpose is to give a feel for the development, not an accurate description of each property. The illustration shows a typical Taylor Wimpey home of this type, but there are, however, variances from site to site. External materials, finishes, landscaping and the position of garages, (where provided) may vary throughout the development. Properties may also be built handed (mirror image). Please ask for further details.

THE KEYDALE

The 3 bedroom Keydale offers a wealth of living accommodation, ideal for modern life.

TOTAL 1,175 sq. ft.

GROUND FLOOR



Lounge	6.02m × 3.24m	19'9" × 10'8"
Kitchen	3.38m × 2.86m	11'1" × 9'5"
Dining <i>max</i>	3.38m × 3.14m	11'1" × 10'4"

FIRST FLOOR



Bedroom 1 <i>max</i>	6.02m × 3.30m	19'9" × 10'10"
Bedroom 2	3.05m × 2.95m	10'0" × 9'8"
Bedroom 3	3.44m × 2.98m	11'4" × 9'10"



* Plot specific windows. The floor plans depict a typical layout of this house type. For exact plot specification, details of external and internal finishes, dimensions and floor plan differences consult your Sales Executive. All dimensions are + or – 50mm and floor plans are not shown to scale. The kitchen layout and furniture positions are for indicative purposes only. TWM 49052/March 2019

Want to view one of our gorgeous new showhomes?
Find a development and book an online appointment at:

[taylorwimpey.co.uk](https://www.taylorwimpey.co.uk)

**Taylor
Wimpey**

Taylor
Wimpey

THE KEYDALE SPECIAL

3 BEDROOM HOME



Images may include optional upgrades at additional cost. This image is from an imaginary viewpoint within an open space area. Its purpose is to give a feel for the development, not an accurate description of each property. The illustration shows a typical Taylor Wimpey home of this type, but there are, however variances from site to site. External materials, finishes, landscaping and the position of garages, (where provided) may vary throughout the development. Properties may also be built handed (mirror image). Please ask for further details.

THE KEYDALE SPECIAL

The 3 bedroom Keydale Special is a family size property with plenty of space for contemporary living.

TOTAL 1,175 sq. ft.

GROUND FLOOR



Lounge	6.02m × 3.24m	19'9" × 10'8"
Kitchen	3.38m × 2.86m	11'1" × 9'5"
Dining <i>max</i>	3.38m × 3.16m	11'1" × 10'5"

FIRST FLOOR



Bedroom 1 <i>max</i>	6.02m × 3.30m	19'9" × 10'10"
Bedroom 2	3.05m × 2.95m	10'0" × 9'8"
Bedroom 3	3.44m × 2.98m	11'4" × 9'10"



* Plot specific windows. The floor plans depict a typical layout of this house type. For exact plot specification, details of external and internal finishes, dimensions and floor plan differences consult your Sales Executive. All dimensions are + or - 50mm and floor plans are not shown to scale. The kitchen layout and furniture positions are for indicative purposes only. TWM 49052/March 2019

Want to view one of our gorgeous new showhomes?
Find a development and book an online appointment at:

[taylorwimpey.co.uk](https://www.taylorwimpey.co.uk)

**Taylor
Wimpey**

Taylor
Wimpey

THE BYFORD

3 BEDROOM HOME



THE BYFORD (DETACHED)

Perfect for first-time buyers, couples and families looking for a little extra space, the 3 bedroom Byford is a versatile home.

TOTAL 975 sq. ft.

GROUND FLOOR



Lounge <i>max</i>	3.98m x 4.24m	13'1" x 13'11"
Kitchen/Dining	5.06m x 2.87m	16'7" x 9'5"

FIRST FLOOR



Bedroom 1 <i>max</i>	3.98m x 3.00m	13'1" x 9'10"
Bedroom 2	2.82m x 2.57m	9'3" x 8'5"
Bedroom 3	2.15m x 3.91m	7'1" x 12'10"



* Plot specific windows. The floor plans depict a typical layout of this house type. For exact plot specification, details of external and internal finishes, dimensions and floor plan differences consult your Sales Executive. All dimensions are + or - 50mm and floor plans are not shown to scale. The kitchen layout and furniture positions are for indicative purposes only. TWM 49052/April 2019

Want to view one of our gorgeous new showhomes?
Find a development and book an online appointment at:

taylorwimpey.co.uk

**Taylor
Wimpey**

Taylor
Wimpey

THE BYFORD

3 BEDROOM HOME



Images may include optional upgrades at additional cost. This image is from an imaginary viewpoint within an open space area. Its purpose is to give a feel for the development, not an accurate description of each property. The illustration shows a typical Taylor Wimpey home of this type, but there are, however variances from site to site. External materials, finishes, landscaping and the position of garages, (where provided) may vary throughout the development. Properties may also be built handed (mirror image). Please ask for further details.

THE BYFORD (SEMI-DETACHED)

Perfect for first-time buyers, couples and families looking for a little extra space, the 3 bedroom Byford is a versatile home.

TOTAL 975 sq. ft.

GROUND FLOOR



Lounge <i>max</i>	3.98m x 4.24m	13'1" x 13'11"
Kitchen/Dining	5.06m x 2.87m	16'7" x 9'5"

FIRST FLOOR



Bedroom 1 <i>max</i>	3.98m x 3.00m	13'1" x 9'10"
Bedroom 2	2.82m x 2.57m	9'3" x 8'5"
Bedroom 3	2.15m x 3.91m	7'1" x 12'10"



* Plot specific windows. The floor plans depict a typical layout of this house type. For exact plot specification, details of external and internal finishes, dimensions and floor plan differences consult your Sales Executive. All dimensions are + or - 50mm and floor plans are not shown to scale. The kitchen layout and furniture positions are for indicative purposes only. TWM 49052/April 2019

Want to view one of our gorgeous new showhomes?
Find a development and book an online appointment at:

[taylorwimpey.co.uk](https://www.taylorwimpey.co.uk)

**Taylor
Wimpey**

Taylor
Wimpey

THE ASHENFORD

2 BEDROOM HOME



Images may include optional upgrades at additional cost. This image is from an imaginary viewpoint within an open space area. Its purpose is to give a feel for the development, not an accurate description of each property. The illustration shows a typical Taylor Wimpey home of this type, but there are, however variances from site to site. External materials, finishes, landscaping and the position of garages, (where provided) may vary throughout the development. Properties may also be built handed (mirror image). Please ask for further details.

THE ASHENFORD

The two bedroom Ashenford is ideal for first-time buyers or downsizers keen to enjoy the benefits of contemporary open plan living.

TOTAL 771 sq. ft.

GROUND FLOOR



**Kitchen/Lounge/
Dining** *max* 4.31m x 6.76m 22'2" x 14'2"

FIRST FLOOR



Bedroom 1 4.31m x 3.27m 14'2" x 10'9"

Bedroom 2 *max* 4.31m x 2.51m 14'2" x 8'3"



* Plot specific windows. The floor plans depict a typical layout of this house type. For exact plot specification, details of external and internal finishes, dimensions and floor plan differences consult your Sales Executive. All dimensions are + or - 50mm and floor plans are not shown to scale. The kitchen layout and furniture positions are for indicative purposes only. TWM 49052/March 2019

Want to view one of our gorgeous new showhomes?
Find a development and book an online appointment at:

taylorwimpey.co.uk

**Taylor
Wimpey**

Taylor
Wimpey

THE ANFORD

1 BEDROOM HOME



Images may include optional upgrades at additional cost. This image is from an imaginary viewpoint within an open space area. Its purpose is to give a feel for the development, not an accurate description of each property. The illustration shows a typical Taylor Wimpey home of this type, but there are, however variances from site to site. External materials, finishes, landscaping and the position of garages, (where provided) may vary throughout the development. Properties may also be built handed (mirror image). Please ask for further details.

THE ANFORD

The Anford is a 1 bedroom starter home offering convenient accommodation that's ideal for individuals or couples.

TOTAL 602 sq. ft.

GROUND FLOOR



Lounge/Dining 5.50m x 3.98m 18'0" x 13'1"
/Kitchen max

FIRST FLOOR



Bedroom 1 max 3.98m x 2.60m 13'1" x 8'7"
Study max 3.98m x 2.04m 13'1" x 6'8"



* Plot specific windows. The floor plans depict a typical layout of this house type. For exact plot specification, details of external and internal finishes, dimensions and floor plan differences consult your Sales Executive. All dimensions are + or - 50mm and floor plans are not shown to scale. The kitchen layout and furniture positions are for indicative purposes only. TWM 49052/March 2019

Want to view one of our gorgeous new showhomes?
Find a development and book an online appointment at:

taylorwimpey.co.uk

**Taylor
Wimpey**

Taylor
Wimpey

THE BRIGHTON

2 BEDROOM HOME



Images may include optional upgrades at additional cost. This image is from an imaginary viewpoint within an open space area. Its purpose is to give a feel for the development, not an accurate description of each property. The illustration shows a typical Taylor Wimpey home of this type, but there are, however, variances from site to site. External materials, finishes, landscaping and the position of garages, (where provided) may vary throughout the development. Properties may also be built handed (mirror image). Please ask for further details.

THE BRIGHTON

The Brighton is a two bedroom bungalow which offers a generous and convenient layout all on one floor.

TOTAL 859 sq. ft.

GROUND FLOOR



Lounge/Dining	4.74m × 3.72m	15'7" × 12'2"
Kitchen	3.10m × 4.02m	10'2" × 13'3"
Bedroom 1	3.11m × 3.51m	10'3" × 11'6"
Bedroom 2	3.11m × 3.92m	10'3" × 12'10"



* Plot specific windows. The floor plans depict a typical layout of this house type. For exact plot specification, details of external and internal finishes, dimensions and floor plan differences consult your Sales Executive. All dimensions are + or – 50mm and floor plans are not shown to scale. The kitchen layout and furniture positions are for indicative purposes only. TWM 49052/December 2019

Want to view one of our gorgeous new showhomes?
Find a development and book an online appointment at:

[taylorwimpey.co.uk](https://www.taylorwimpey.co.uk)

**Taylor
Wimpey**

Taylor
Wimpey

THE DEVONFORD

2 BEDROOM HOME



Images may include optional upgrades at additional cost. This image is from an imaginary viewpoint within an open space area. Its purpose is to give a feel for the development, not an accurate description of each property. The illustration shows a typical Taylor Wimpey home of this type, but there are, however variances from site to site. External materials, finishes, landscaping and the position of garages, (where provided) may vary throughout the development. Properties may also be built handed (mirror image). Please ask for further details.

THE DEVONFORD

Those wishing to downsize but still wanting a generous layout will be well suited to the two bedroom Devonford.

TOTAL 1,250 sq. ft.

GROUND FLOOR



Kitchen/Dining	5.81m × 3.90m	19'1" × 12'10"
Lounge	4.17m × 6.51m	13'8" × 21'4"
Study	4.96m × 2.20m	16'4" × 7'3"
Bedroom 1	3.84m × 3.85m	12'7" × 12'8"
Bedroom 2	3.42m × 3.53m	11'3" × 11'7"



* Plot specific windows. The floor plans depict a typical layout of this house type. For exact plot specification, details of external and internal finishes, dimensions and floor plan differences consult your Sales Executive. All dimensions are + or – 50mm and floor plans are not shown to scale. The kitchen layout and furniture positions are for indicative purposes only. TWM 49052/December 2019

Want to view one of our gorgeous new showhomes?
Find a development and book an online appointment at:

taylorwimpey.co.uk

**Taylor
Wimpey**

Taylor
Wimpey

THE STANDON

2 BEDROOM HOME



Images may include optional upgrades at additional cost. This image is from an imaginary viewpoint within an open space area. Its purpose is to give a feel for the development, not an accurate description of each property. The illustration shows a typical Taylor Wimpey home of this type, but there are, however variances from site to site. External materials, finishes, landscaping and the position of garages, (where provided) may vary throughout the development. Properties may also be built handed (mirror image). Please ask for further details.

THE STANDON

The two bedroom Standon is perfect for professional couples.

TOTAL 1,010 sq. ft.

GROUND FLOOR



Lounge	3.75m x 4.11m	12'4" x 13'6"
Kitchen/Dining	8.40m x 3.18m	27'6" x 10'4"
Study	2.14m x 2.50m	7'0" x 8'2"

FIRST FLOOR



Bedroom 1	4.31m x 3.75m	14'2" x 12'4"
Bedroom 2	4.31m x 3.45m	14'2" x 11'4"



* Plot specific windows. The floor plans depict a typical layout of this house type. For exact plot specification, details of external and internal finishes, dimensions and floor plan differences consult your Sales Executive. All dimensions are + or - 50mm and floor plans are not shown to scale. The kitchen layout and furniture positions are for indicative purposes only. TWM 59985/February 2020

Want to view one of our gorgeous new showhomes?
Find a development and book an online appointment at:

[taylorwimpey.co.uk](https://www.taylorwimpey.co.uk)

**Taylor
Wimpey**