



King George's Gate

EARLSFIELD, LONDON BOROUGH OF WANDSWORTH

SW18

STUDIO, 1, 2 & 3 BEDROOM APARTMENTS

**Taylor
Wimpey**

Contents

Welcome to King George's Gate



The perfect setting



Your new neighbourhood




Green spaces




Developing curious minds




Specification

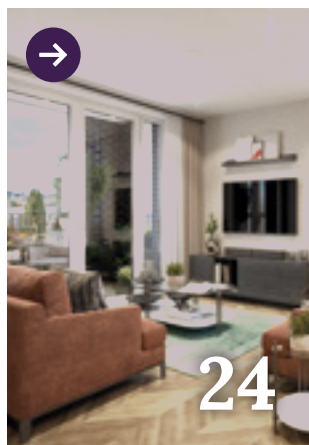


Our homes

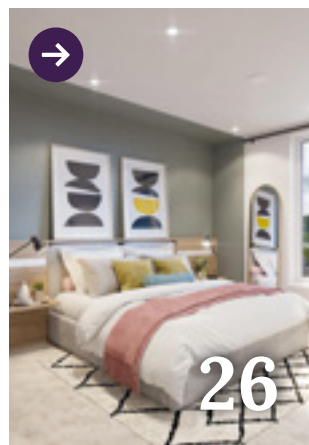


Previous developments

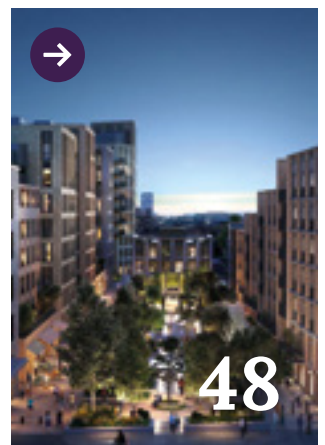

About Taylor Wimpey

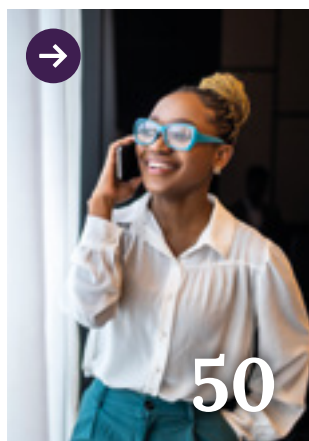

Take your next step

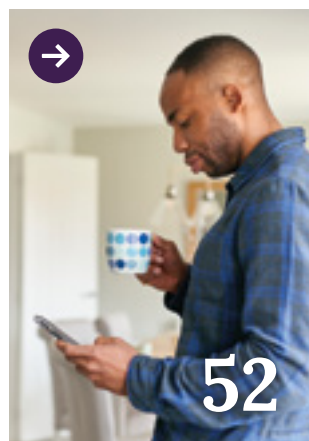



Welcome to King George's Gate

Experience the serenity of King George's Gate, a breathtaking riverside marvel nestled along the banks of the picturesque River Wandle and set opposite King George's Park. Discover a haven of tranquillity offering respite from the fast-paced energy of the bustling capital.

Earlsfield is situated in the London Borough of Wandsworth, forming the heart of South West London on the borders of Wandsworth and Wimbledon. Popular with students and families, Earlsfield is a thriving community with a range of schools as well as a plethora of activities to keep everyone entertained.

Studio, 1, 2 and 3 bedroom apartments available.

[View site plan](#)





Taylor Wimpey | South Thames

King George's Gate

Chelsea Harbour

Battersea Park

Battersea Power Station

City of London

Wandsworth Common

River Thames

Wandle Recreation Centre

Southside Shopping Centre

Clapham Common

Wandsworth Town Station

Clapham Junction Station

The River Wandle



Magdalen Park Lawn Tennis Club

King George's Park

Garratt Lane High Street

Nuffield Health Wandsworth Fitness & Wellbeing Gym

Earlsfield Station

Wimbledon Park

Parkside CrossFit Gym Earlsfield



Normal Taylor Wimpey terms and conditions apply. Taylor Wimpey in their efforts to improve designs reserve the right to alter site plans, floor plans, elevations and specifications without notice. The computer generated images are for illustrative purposes only. Their purpose is to give a feel for the development, not an accurate description of each property. Please enquire for further details. All lifestyle and location imagery used within this brochure is indicative only. Taylor Wimpey houses are sold freehold and apartments are sold leasehold. Please see the development page on our website for further details. For terms and conditions on our schemes and incentives go to www.taylorwimpey.co.uk/terms. Information is correct at the time of going to print. Maps not to scale. Taylor Wimpey has the highest number of excellent reviews on Trustpilot compared to other FTSE 100 listed housebuilders, with over 6,826 as of 06/05/22. The HBF Five Star Award is awarded to homebuilders that achieve above 90% in the percentage of customers who would recommend Taylor Wimpey to a friend eight weeks after legal completion. Please visit HBF Five Star Award Taylor Wimpey for more information. Please speak to your Sales Executive for further details. 52651 / March 2024.



The perfect setting

If you love the London living but yearn for a quieter setting with excellent rail links, Earlsfield, set within the London Borough of Wandsworth, is for you.

Boasting a riverside location and surrounded by welcoming outdoor spaces, with King George's Park on your doorstep in the iconic borough of Wandsworth, Earlsfield will lure you in with its character and charm.



Computer generated image indicative only.

Well connected

Your journey begins here with boundless transport links to explore Earlsfield and beyond.




[Find out more](#) 

Map not to scale.



Life at King George's Gate

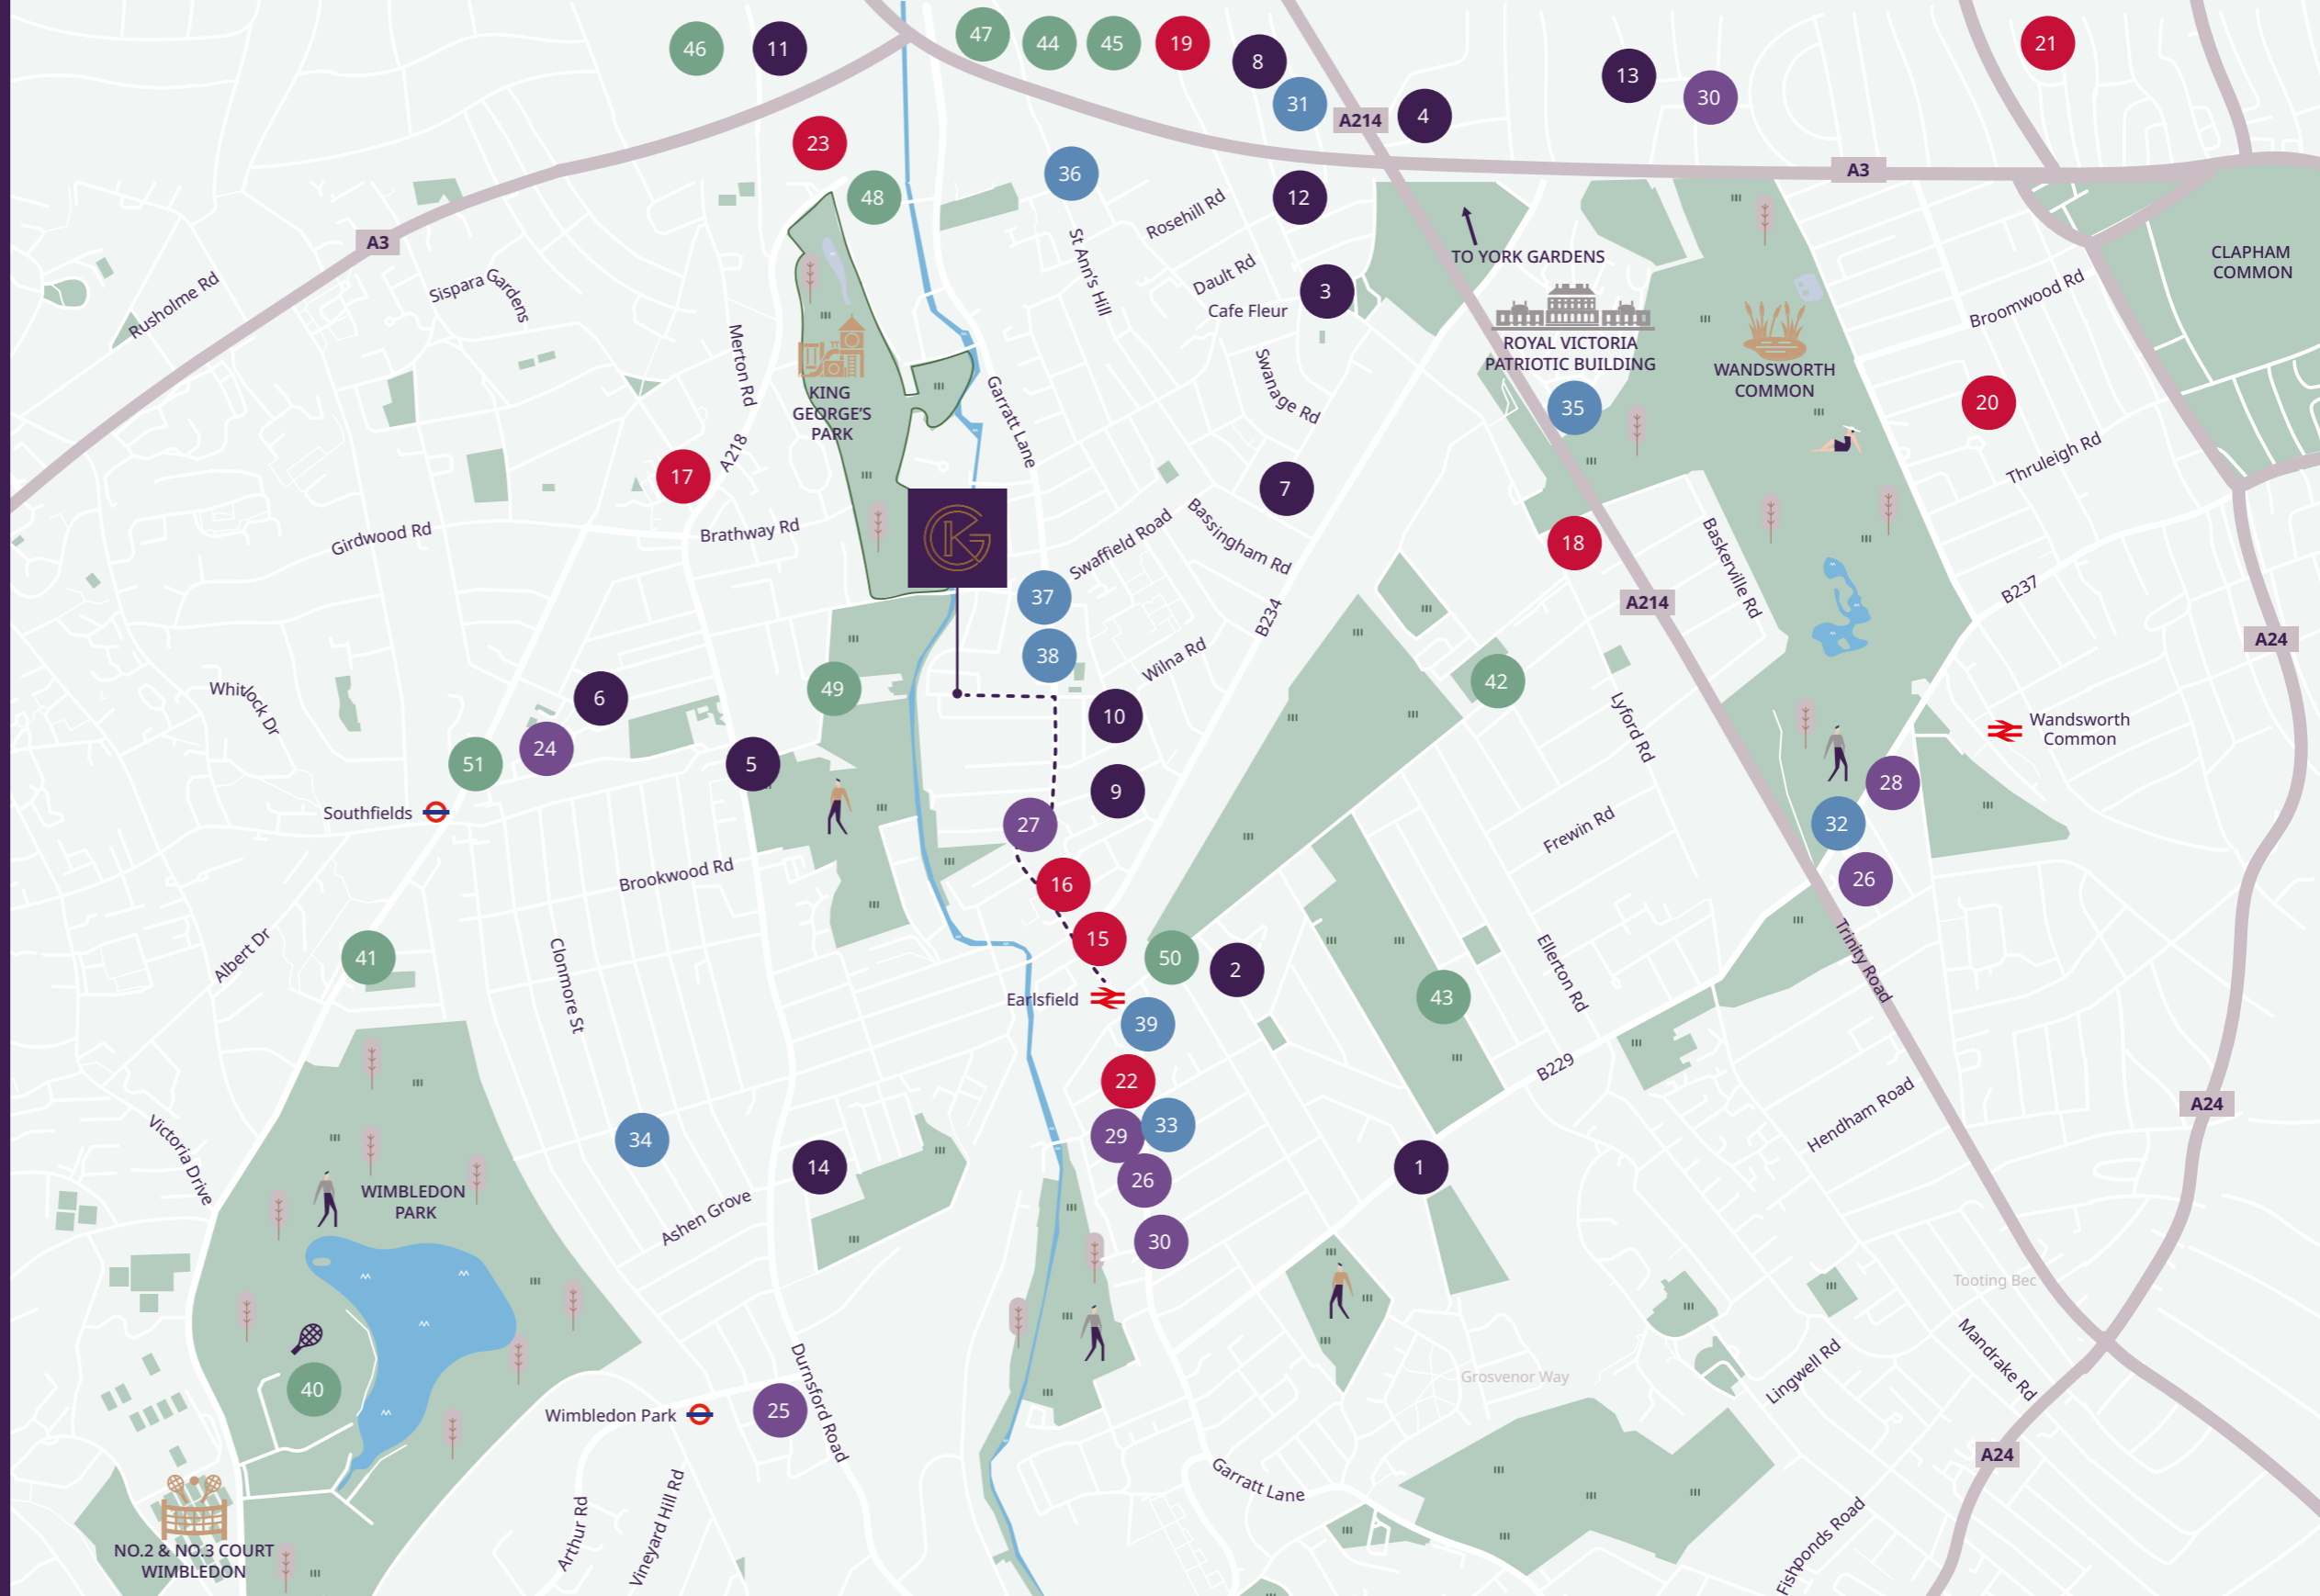

Schools

- 1. Burntwood School
- 2. Earlsfield Primary School
- 3. Wandsworth Preparatory School
- 4. Newpark Montessori Nursery School
- 5. Southfields Academy
- 6. Sheringdale Primary School
- 7. Swaffields School
- 8. The Roche School

- 9. Sticky Fingers Montessori Day Nursery
- 10. Floreat Wandsworth Primary School
- 11. Ashcroft Technology Academy
- 12. Evelin Day Nursery
- 13. Abacus Ark Nursery
- 14. Wimbledon Park Primary School

Pubs & Bars

- 15. The Wandel
- 16. The Pig & Whistle
- 17. Park Tavern
- 18. The County Arms
- 19. The Alma
- 20. The Bolingbroke
- 21. Theatre503
- 22. The Open Page
- 23. The King's Arms

Restaurants

- 24. The Olive Garden
- 25. Casa Argentina
- 26. La Pernella
- 27. Amrutha
- 28. Chez Bruce
- 29. Bean & Hop
- 30. Dan & Angel

Cafés

- 31. GAIL's Bakery
- 32. Flotsam & Jetsam
- 33. The Eclectic Collection
- 34. DeRosier Chocolate & Coffee Shop
- 35. Le Gothique
- 36. Cafe Fleur
- 37. Tribe Time
- 38. Earlsfield Grocer
- 39. Belle Amie

Lifestyle

- 40. The Wimbledon Club
- 41. Garden Lawn Tennis Club
- 42. Magdalen Park Lawn Tennis Club
- 43. Spencer Cricket Club
- 44. Backyard Cinema
- 45. Virgin Active
- 46. Putt in the Park
- 47. Barrecore Wandsworth
- 48. Southside Shopping Centre
- 49. Nuffield Health
- 50. Thommos Flowers
- 51. M&S Food

Map not to scale.


Find out more

Adventure awaits

With excellent transport links, living in Zone 3 means you are perfectly placed to enjoy the best of London and beyond.




In walking distance

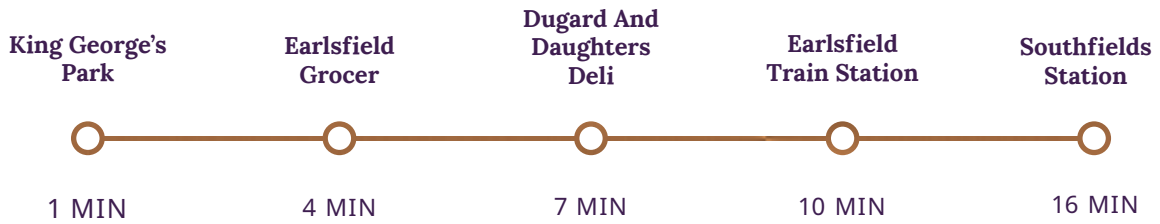

Earlsfield Train Station

South Western Railway


From King George's Gate: 10 min walk / 4 min cycle

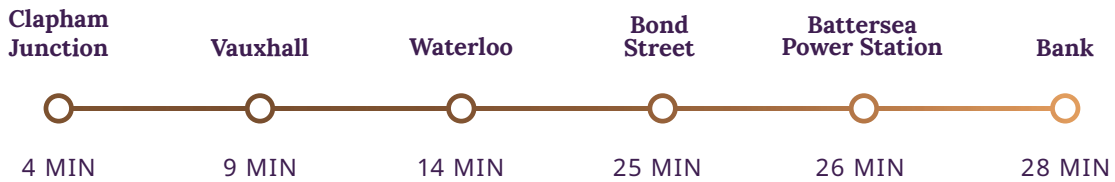

Southfields Tube Station

Eastbound

From King George's Gate: 15 min walk / 7 min cycle

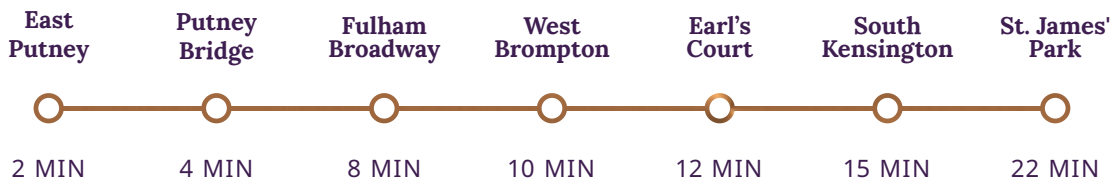

Westbound



Walking, cycling and driving times taken from google.co.uk/maps and are approximate only. Rail times taken from citymapper.com and are approximate only.

[Find out more](#)



Clapham Junction Station (Zone 2)

From Earlsfield train station
3 min train


Eastbound



Westbound



South Western Railway

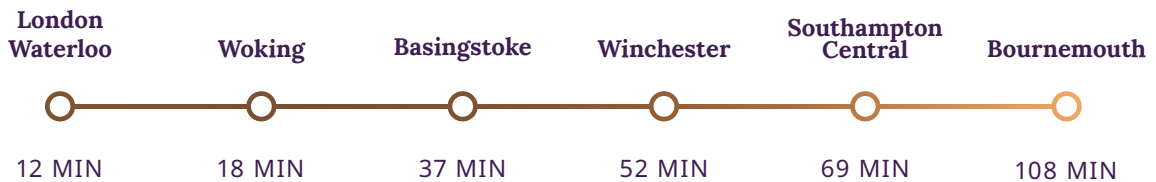

Southern



Gatwick Airport

58 min drive
36 min train

Heathrow Airport

40 min drive
60 min train

Walking, cycling and driving times taken from google.co.uk/maps and are approximate only. Rail times taken from citymapper.com and are approximate only.

Find out more

Your new neighbourhood

Your thriving local area awaits with a collection of artisan bakeries, coffee shops, cafés, gastropubs, craft beer and al fresco dining on Garratt Lane.

Earlsfield train station is just a short walk from the development where all the capital's culture and education can be reached in minutes. Clapham Junction, South Western Railway and all of London's transport is minutes away.

Schools

1. Earlsfield Primary School
2. Wandsworth Preparatory School
3. Southfields Academy
4. Swaffields School
5. Sticky Fingers Montessori Day Nursery
6. Floreat Wandsworth Primary School
7. Evelin Day Nursery
8. Wimbledon Park Primary School

Pubs & Bars

9. The Wandel
10. The Pig & Whistle
11. Park Tavern
12. The Open Page

Restaurants


13. La Pernella
14. Amrutha
15. Bean & Hop
16. Dan & Angel

Cafés

17. The Eclectic Collection
18. DeRosier Chocolate & Coffee Shop
19. Tribe Time
20. Earlsfield Grocer
21. Belle Amie

Lifestyle

22. Southside Shopping Centre
23. Nuffield Health
24. Thommos Flowers

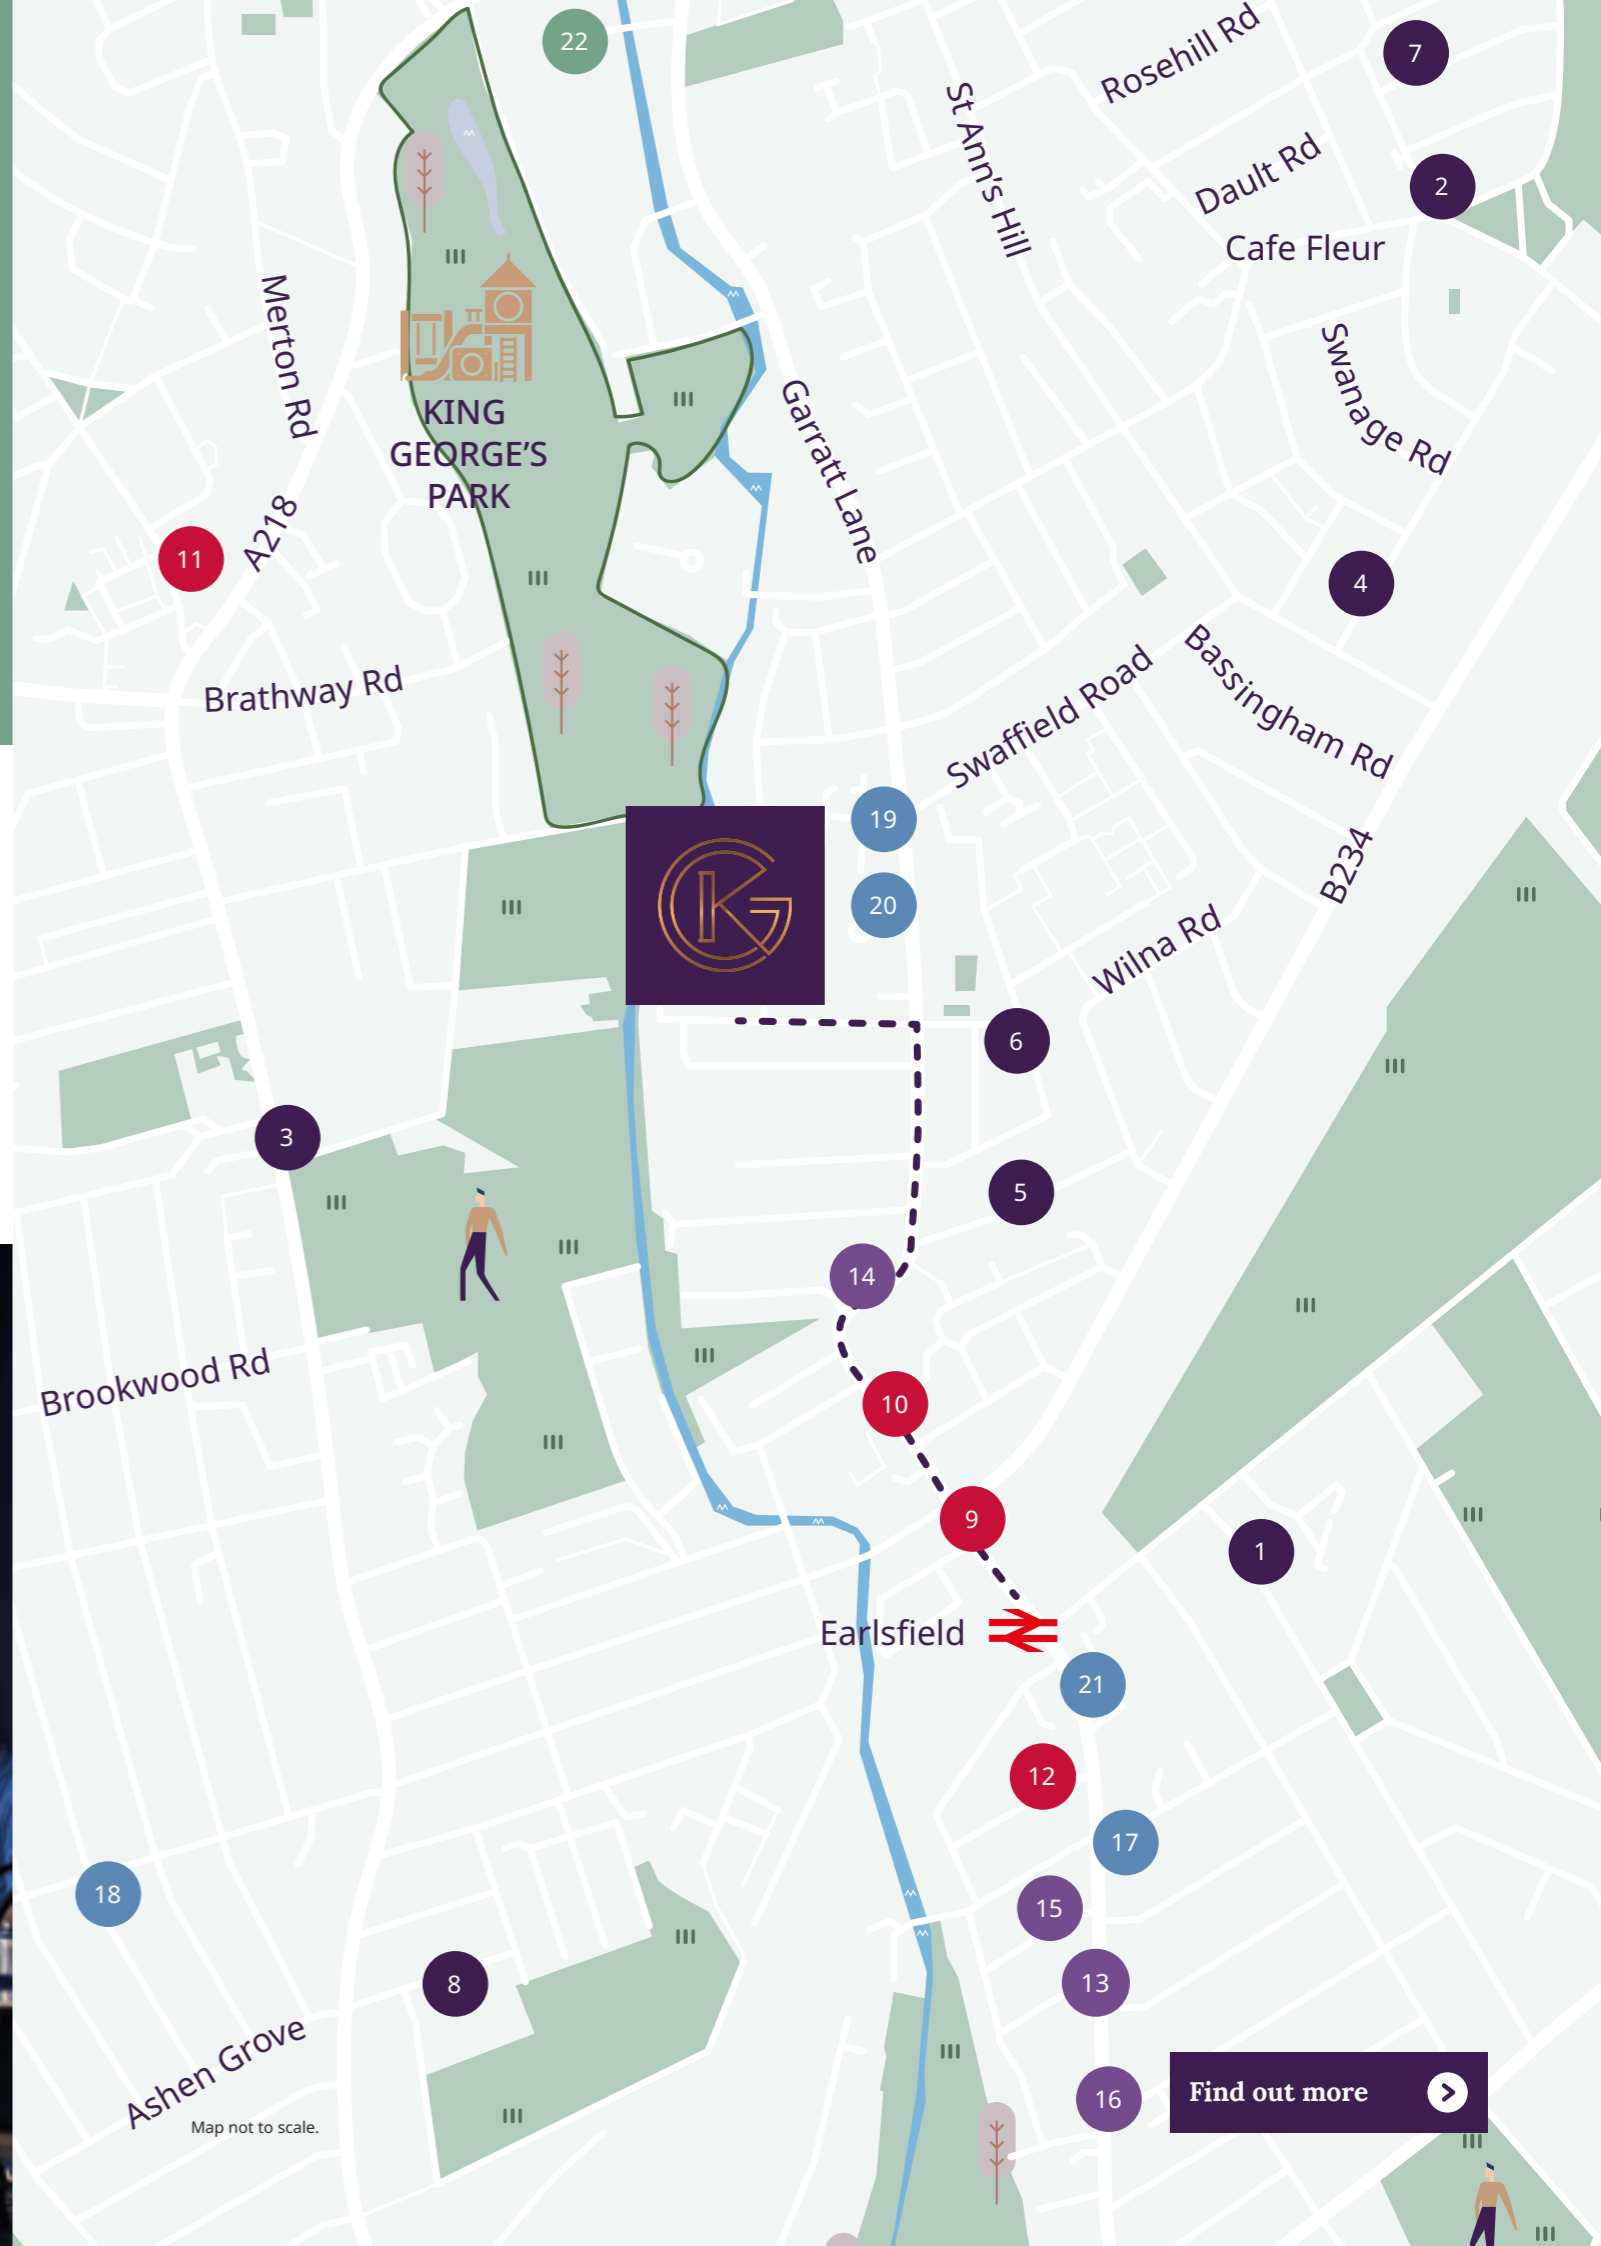

Leisure



Theatre 503

2.8 miles / 24 min drive / 45 min walk / 17 min cycle



Southside Shopping Centre

0.9 miles / 5 min drive / 12 min walk / 3 min cycle



Backyard Cinema

1.2 miles / 7 min drive / 21 min walk / 7 min cycle



Putt in the Park

1.4 miles / 9 min drive / 27 min walk / 8 min cycle



Barrecore Wandsworth

1.5 miles / 8 min drive / 24 min walk / 8 min cycle



Virgin Active

1.5 miles / 9 min drive / 27 min walk / 9 min cycle



Nuffield Health

0.3 miles / 3 min drive / 6 min walk / 4 min cycle



Walking, cycling and driving times taken from google.co.uk/maps and are approximate only. Rail times taken from citymapper.com and are approximate only.

[Find out more](#)



A taste of Wandsworth

One of the best things about living in Wandsworth is that you can enjoy its thriving dining scene. Whether you're looking for a trendy restaurant, chic café or gastropub, Wandsworth boasts a large selection of eateries with cuisine from around the world.



Tribe Time

0.2 miles / 7 min drive / 3 min walk / 1 min cycle



Cicchetti & Wine

0.6 miles / 14 min drive / 13 min walk / 3 min cycle



The Open Page

0.7 miles / 5 min drive / 14 min walk / 3 min cycle



Cafe Fleur

0.9 miles / 4 min drive / 18 min walk / 6 min cycle



The Kings' Arms

1.0 miles / 6 min drive / 20 min walk / 7 min cycle



Le Gothique

1.3 miles / 6 min drive / 25 min walk / 7 min cycle



Dan & Angel

1.6 miles / 7 min drive / 34 min walk / 11 min cycle



Story Coffee

1.7 miles / 7 min drive / 20 min walk / 6 min cycle



The Alma

1.9 miles / 8 min drive / 28 min walk / 8 min cycle



Chez Bruce

1.9 miles / 9 min drive / 37 min walk / 11 min cycle



The Bolingbroke

2.2 miles / 10 min drive / 41 min walk / 12 min cycle



Walking, cycling and driving times taken from [google.co.uk/maps](https://www.google.co.uk/maps) and are approximate only. Rail times taken from [citymapper.com](https://www.citymapper.com) and are approximate only.

Find out more



Green spaces

Immerse yourself in the embrace of nature's beauty. With so many green spaces to enjoy, you'll find endless opportunities to relax, unwind and step away from the stresses of everyday life.



Wandle Trail

0.1 mile / 1 min walk /
1 min drive / 1 min cycle



King George's Park

0.1 mile / 1 min walk /
1 min drive / 1 min cycle



Wimbledon Park

1.5 miles / 17 min walk /
6 min drive / 5 min cycle



Wandsworth Common

1.6 miles / 30 min walk /
7 min drive / 10 min cycle



Wandsworth Park

1.6 miles / 30 min walk /
8 min drive / 8 min cycle



York Gardens

2.5 miles / 40 min walk /
12 min drive / 12 min cycle



Clapham Common

2.6 miles / 44 min walk /
11 min drive / 18 min cycle



Battersea Park

3.5 miles / 63 min walk /
15 min drive / 20 min cycle

Distances taken from [google.co.uk/maps](https://www.google.co.uk/maps). Walking, cycling and driving times taken from [google.co.uk/maps](https://www.google.co.uk/maps) and are approximate only.





South West London living

Embrace the perfect blend of culture, elegance, and cosmopolitan charm.



Battersea Park



Richmond Park



Wimbledon Park

Find out more



Developing curious minds

There is a wide range of state and independent schools for children of all ages.

Nurseries	Travel time	Distance	Ofsted
Newpark Montessori Nursery School	9 min drive	1.5 miles	Good (2022)
The Eveline Day Nursery	11 min drive	2.3 miles	Good (2018)
Abacus Ark Nursery	9 min drive	1.5 miles	Good (2019)

Primary Schools	Travel time	Distance	Ofsted
Floreat Wandsworth Primary School	2 min drive	0.2 miles	Good (2018)
Riversdale Primary School	3 min drive	0.7 miles	Good (2019)
Earlsfield Primary School	4 min drive	0.7 miles	Outstanding (2023)
Sheringdale Primary School	4 min drive	0.8 miles	Outstanding (2014)
Wimbledon Park Primary School	5 min drive	1.2 miles	Outstanding (2022)

Car travel times taken from google.co.uk/maps and are approximate only. Distances taken from google.co.uk/maps. Ofsted ratings correct at time of publication. ISI compliancy correct at time of publication. Proximity to schools mentioned is for information only and is not a guarantee of admittance.

Find out more



A vast collection of schools in the area.



Secondary Schools	Travel time	Distance	Ofsted
Ashcroft Technology Academy	9 min drive	1.4 miles	Outstanding (2021)
Ark Bolingbroke Academy	11 min drive	2.1 miles	Outstanding (2018)
Ricards Lodge High School	8 min drive	2.1 miles	Outstanding (2017)

Independent	Travel time	Distance	Ofsted
Wandsworth Preparatory School Co-educational: 4-11 years	4 min drive	0.9 miles	Outstanding (2013)
Emanuel School Co-educational: 10-18 years	6 min drive	1.4 miles	ISI Compliant (2022)
The Roche School Co-educational: 2-11 years	7 min drive	1.3 miles	ISI Compliant (2021)
Thomas's Clapham Co-educational: 4-13 years	13 min drive	3.0 miles	Outstanding (2018)

Car travel times taken from google.co.uk/maps and are approximate only. Distances taken from google.co.uk/maps. Ofsted ratings correct at time of publication. ISI compliancy correct at time of publication. Proximity to schools mentioned is for information only and is not a guarantee of admittance.

[Find out more](#) 



Endless opportunities for experiences

With an abundance of activities on your doorstep, and convenient access to the capital, the possibilities for adventure are boundless.



Your home, your way.


Your home is a safe space. A comfortable space. Your home should help you unwind; should support your mind and body; should reflect your personality. Create your own perfect sanctuary at King George's Gate.

Computer generated image indicative only.



Specification

King George's Gate benefits from bespoke and modern interior design, and each home can be tailored to your taste by choosing either a light or dark palette.

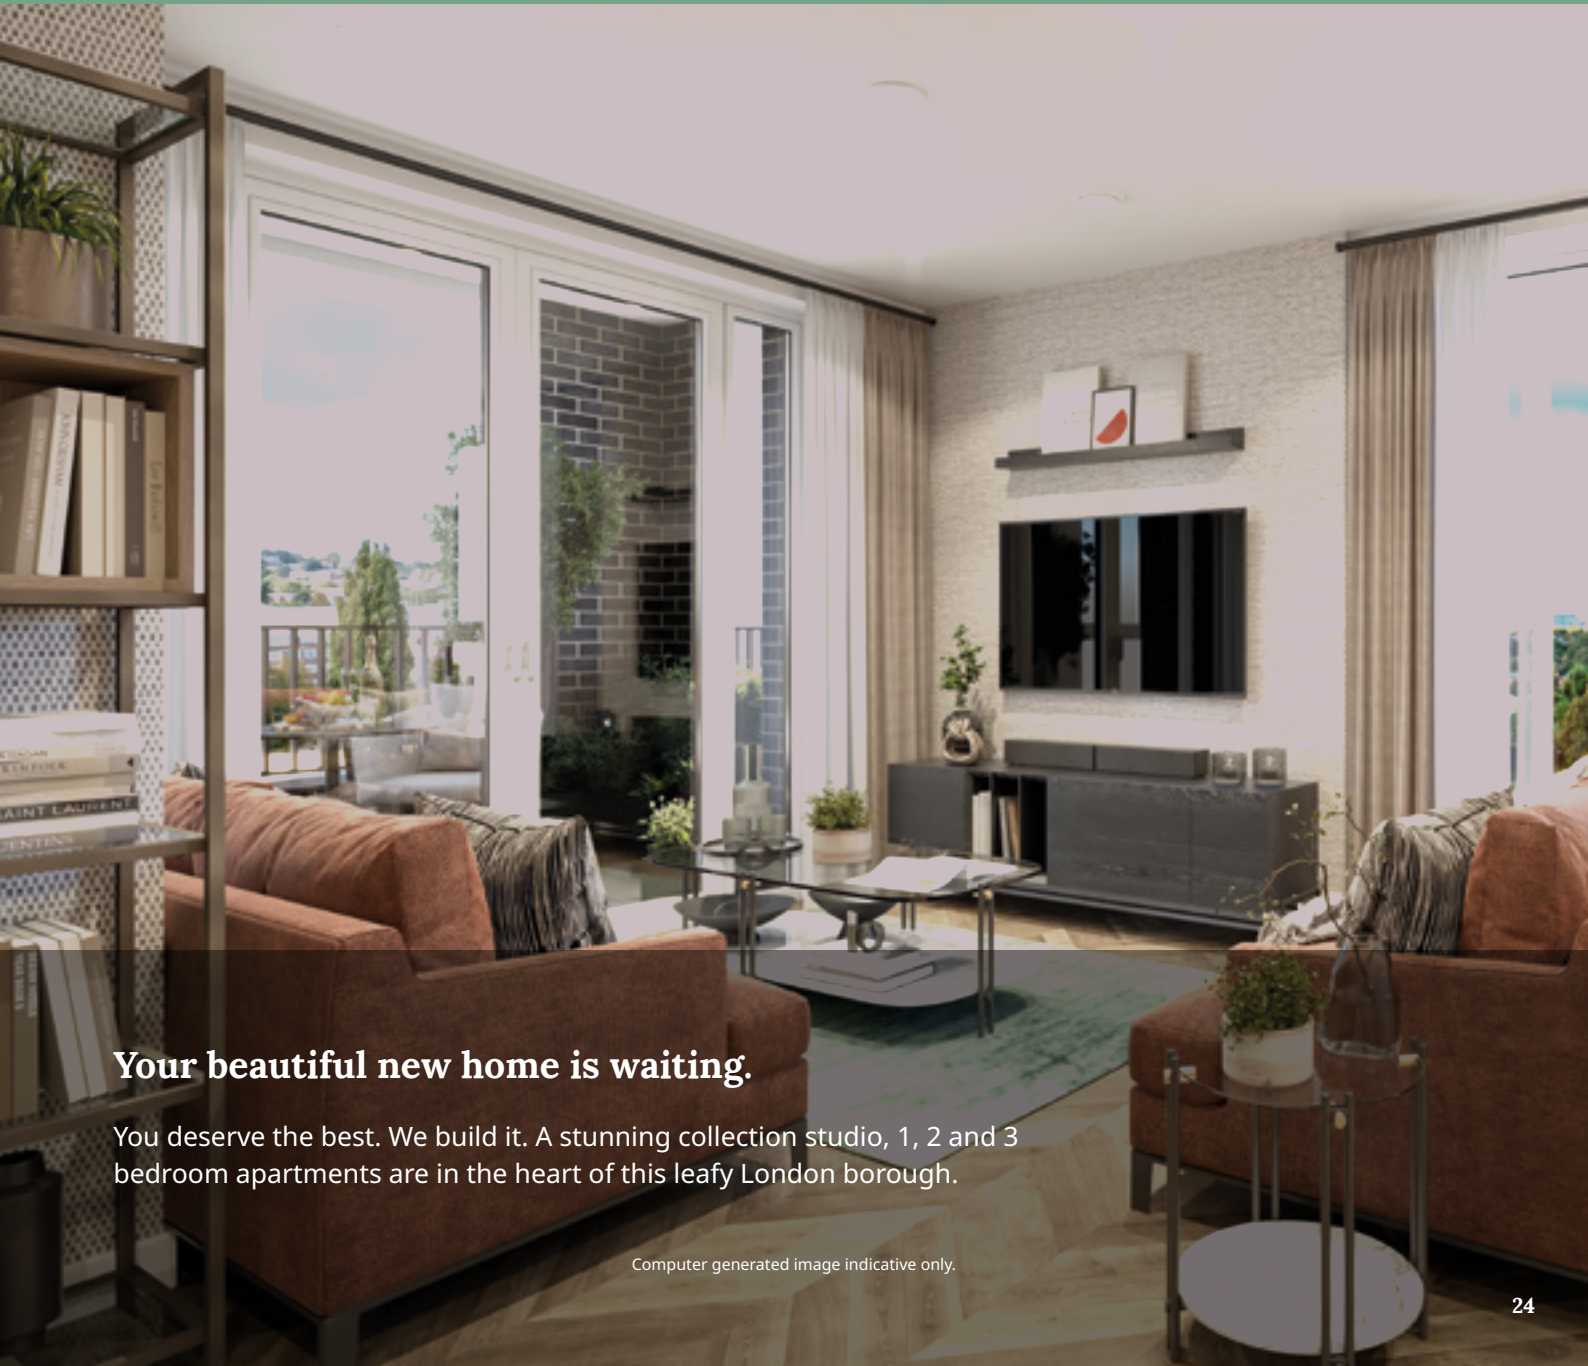

Your beautiful new home is waiting.

You deserve the best. We build it. A stunning collection studio, 1, 2 and 3 bedroom apartments are in the heart of this leafy London borough.

Computer generated image indicative only.

Exclusive Home Features

Discover the essence of refined living with Taylor Wimpey. Renowned for our dedication to craftsmanship, we create high-quality homes meticulously designed to optimise space and natural light. From contemporary interiors to spacious layouts, each detail is carefully considered, ensuring a tailored experience that reflects your unique style. Welcome to a new era of sophisticated living in London's vibrant landscape.

Kitchen

- Impeccably designed Paula Rosa Manhattan fully integrated kitchens
- Choice between carefully curated light or dark colour palettes
- Laminate worktops with the option to upgrade to our luxurious Silestone composite surfaces
- Exquisite modern shaker style soft-close cabinetry with handles to match
- AEG electric appliances, including an eye-level microwave and oven, sleek ceramic hob, fridge/freezer, and discreetly concealed dishwasher
- White LED downlights and under-unit illumination
- 1 1/2 bowl composite sink paired with a mixer tap
- Chrome-finished sockets and switches
- The Indesit washer dryer will be located in the hallway cupboard

Internal Finishes

- Entrance door with chrome finish ironmongery
- Natural/grey washed oak, luxury wood effect chevron flooring to kitchen, living and dining areas (incl. studio open-plan bedrooms)
- Fitted wardrobe will be included for bedroom 1
- White painted internal doors adorned with sleek chrome handles
- White painted walls paired with pristine white ceilings
- Carpet to bedrooms

Electrical

- Fully electric homes, powered by a decentralised air source heat pump
- White switches throughout, other than the kitchen
- Each apartment features a dedicated consumer unit
- All LED downlight locations have been selected with you in mind
- Stay connected effortlessly with a USB charge point integrated into one of the kitchen and bedroom 1 double sockets
- Multi-socket media plate in the living room
- TV and telephone points in bedroom 1
- Recessed sprinkler heads and mains operated smoke detectors
- Enjoy improved air quality with mechanical extract ventilation, promoting a fresh and comfortable environment

Bathroom

- Designer white sanitaryware throughout
- Porcelain floor and wall tiles included in either the light or dark colour palettes
- Soft close concealed cistern toilet
- Chrome mixer taps adorning wash hand basins
- Full-height tiling to wet walls, complemented by half-height tiling elsewhere for a harmonious visual balance
- Chrome electric heated towel rails will add a touch of comfort and elegance to both the bathroom and en suite spaces
- Discreet extractor fan, seamlessly integrated into the bathroom environment
- Shaver socket, thoughtfully positioned in either the en suite or main bathroom for your convenience
- Bathrooms are enhanced with stylish white downlights

Flooring

- Choose from sophisticated light and dark colour palettes to suit your personal style
- Carpet in bedrooms and (for the Duplex homes) any internal staircases for ultimate comfort
- Karndean flooring in a captivating chevron style in the kitchen, living room, and hallway
- Tiled flooring in bathrooms and en suite areas

General

- Experience convenience and security with a modern video door entry system
- Sleek aluminium decking and external lighting provided to terraces and balconies
- Double glazed windows with security locks provided

Communal

- Cycle store
- Concierge facilities 7 days per week from 7am-7pm weekdays and 9am-5pm during weekends
- Communal rooftop gardens in Eyre House, Narelle House & Remington House
- Communal allotments
- Play area
- River walkway pontoon
- Blue badge car parking with electric charging points

All of the specification listed is included in our apartments as standard. Standard specifications are correct at time of going to print, but are subject to change without notice. Please contact the Sales Executive for further information.

[Find out more](#) 





Our homes


Get to know


King George's Gate, Earlsfield


This stunning development is comprised of studio, 1, 2 and 3 bedroom apartments in this beautiful part of South West London. The community at King George's Gate will benefit from riverside walks, park and river views*, private outdoor space*, concierge and communal rooftop gardens†.


-  **Ondine House**
 1, 2 & 3 bedroom apartments
Plots: 133–187


-  **Valence View**
 Studio, 1 & 2 bedroom apartments
Plots: 188, 189, 190, 191, 192–195, 196, 197–205, 206, 207, 208–214, 215, 216, 217, 218–224, 225, 226, 227, 228–233, 234, 235, 236, 237–242, 243, 244, 245, 246–251, 252, 253, 254, 255–260, 261 & 262


-  **Kallan Court**
 2 & 3 bedroom apartments
Plots: 1, 2, 3, 4, 5, 6, 7, 8, 9, 10, 11, 12, 13, 14, 15, 16, 17, 18, 19, 20, 21, 22, 23, 24, 25, 26, 27, 28, 29, 30, 31, 32 & 33

-  **Archelous Court**
 2 bedroom apartments
Plots: 34–44, 45, 46, 47, 48, 49, 50, 51, 52, 53, 54, 55, 56, 57, 58, 59, 60, 61, 62, 63, 64, 65 & 66

-  **Suncrest Court**
 1, 2, 3 & 4 bedroom apartments
Plots: 67–132

-  **Eyre House**
 1, 2 & 3 bedroom apartments
Plots: 263–303

-  **Narelle House**
 Studio, 1, 2 & 3 bedroom apartments
Plots: 304–382

-  **Remington House**
 1, 2 & 3 bedroom apartments
Plots: 383–433

- ‡ = Affordable Homes
- = Entrance
- 👤 = Concierge
- 🌟 = Coming Soon
- 🏠 = Now Available




*Selected homes. †Selected blocks. ‡HA homes. The Development Layout does not show details of gradients of land, boundary treatments, local authority street lighting or landscaping. It is our intention to build in accordance with this layout. However, there may be occasions when the house designs, boundaries, landscaping and positions of roads and footpaths change as the development proceeds. Layouts, facilities and equipment may alter subject to final planning and availability. Please check the details of your chosen property with your Sales Executive prior to reservation. Please speak to our Sales Executives regarding the tenure of our new homes. 52651 / March 2024.

Find out more 

Eyre House

Ground Floor

1, 2 & 3 bedroom apartments
Plot 263

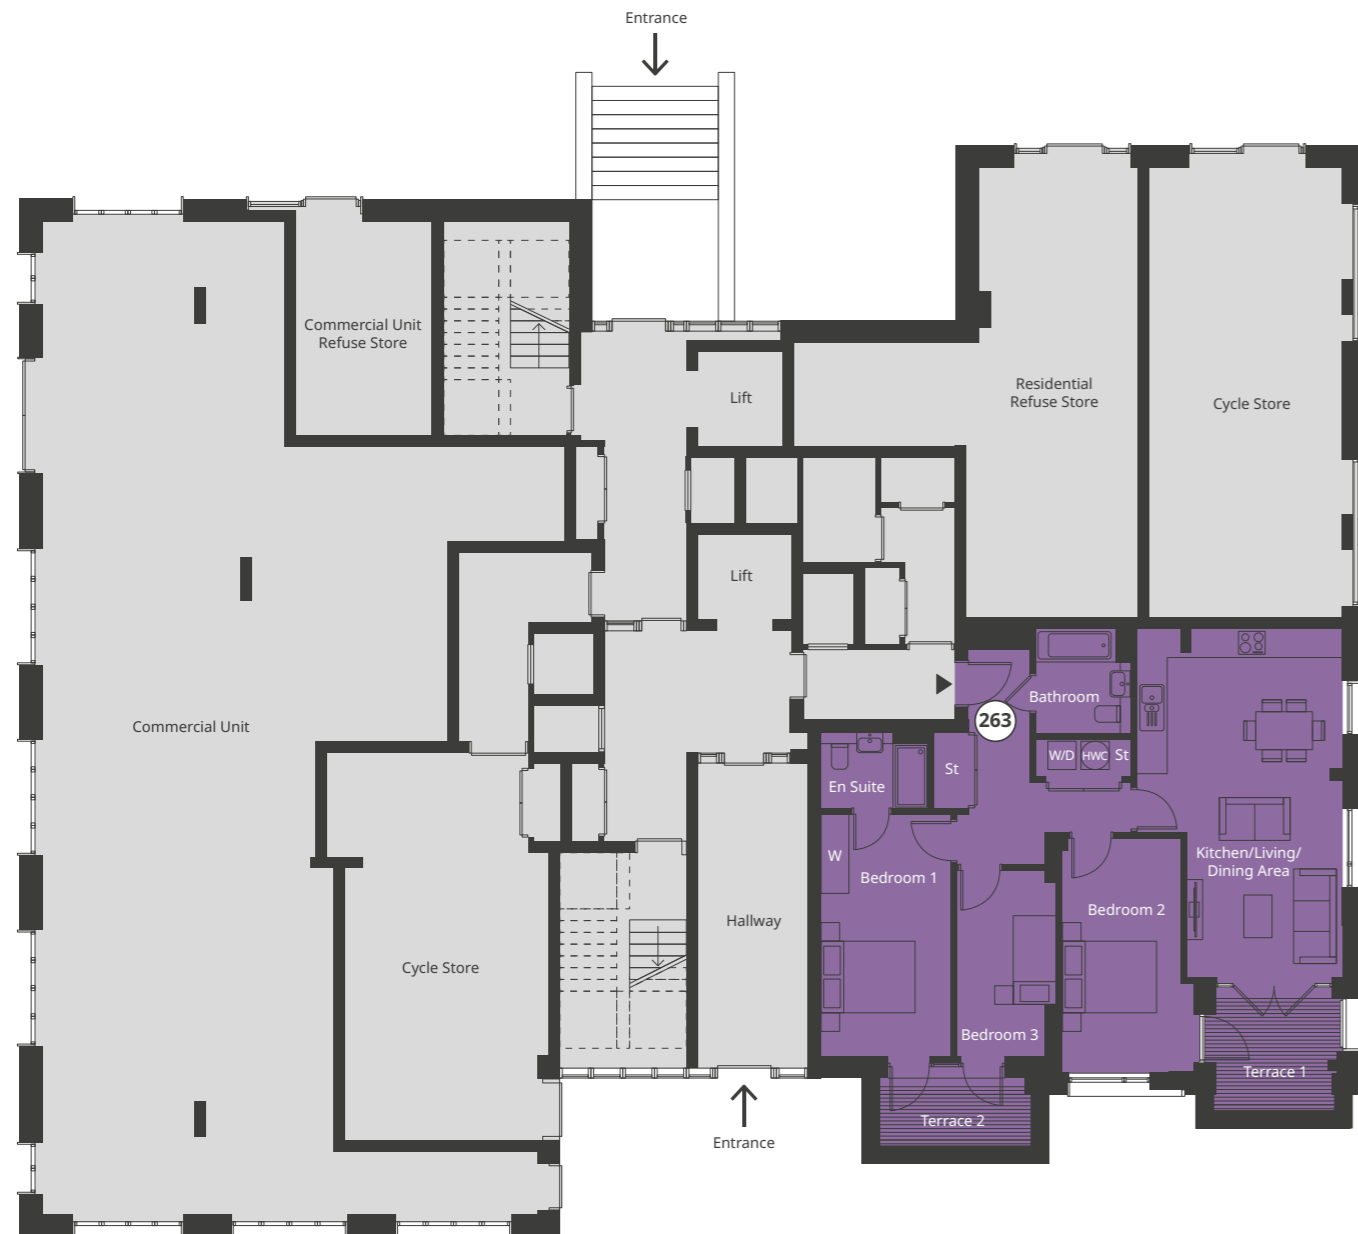

PLOT 263 | 3 BED APARTMENT

Kitchen/Living/Dining Area

7.41m × 4.39m max. 24'4" × 14'5" max.

Bedroom 1

5.17m × 2.77m 17'0" × 9'1"

Bedroom 2

5.00m × 2.83m 16'5" × 9'4"

Bedroom 3

4.00m × 2.15m 13'2" × 7'1"

Terrace 1

2.63m × 2.61m 8'8" × 8'7"

Terrace 2

2.93m × 1.70m 9'8" × 5'7"

Total Internal Area 957 sq. ft. / 88.9 sq. m.

Total External Area 125 sq. ft. / 11.67 sq. m.

- = 3 bedroom apartment
- ▲ = Entrance

- St = Store
- W = Wardrobe
- W/D = Washer/Dryer
- HWC = Utility cupboard
- ▨ = External Area

[Discover more](#)

[View our current availability](#)

The floor plans depict a typical layout of this house type. For exact plot specification, details of external and internal finishes, dimensions and floor plan differences consult your Sales Executive. All dimensions are + or - 50mm and floor plans are not shown to scale. The kitchen layout and furniture positions are for indicative purposes only. The computer generated image is for illustrative purposes only and it is from an imaginary viewpoint within an open space area. Its purpose is to give a feel for the development, not an accurate description of each property. The illustration shows a typical Taylor Wimpey home of this type, but there are, however, variances from site to site. External materials, finishes, landscaping and the position of garages (where provided) may vary throughout the development. Properties may also be built handed (mirror image). Images may include optional upgrades at an additional cost. Please ask for further details. Please speak to our Sales Executives regarding the tenure of our new homes. Subject to planning. 52651 / March 2024.

Eyre House

First Floor

1, 2 & 3 bedroom apartments

Plots 264, 265, 266, 267, 268 & 269



PLOT 264 | 2 BED APARTMENT

Kitchen/Living/Dining Area

5.18m × 4.99m 17'0" × 16'5"

Bedroom 1

3.53m × 3.35m 11'7" × 11'0"

Bedroom 2

3.65m × 3.18m 12'0" × 10'5"

Balcony

3.04m × 1.78m 10'0" × 5'10"

Total Internal Area 769 sq. ft. / 71.4 sq. m.

Total External Area 55 sq. ft. / 5.20 sq. m.

PLOT 267 | 2 BED APARTMENT

Kitchen/Living/Dining Area

6.24m × 5.29m 20'6" × 17'4"

Bedroom 1

4.43m × 3.74m 14'7" × 12'3"

Bedroom 2

3.92m × 3.44m 12'10" × 11'4"

Balcony

3.22m × 2.33m 10'7" × 7'8"

Total Internal Area 948 sq. ft. / 88.1 sq. m.

Total External Area 79 sq. ft. / 7.35 sq. m.

PLOT 265 | 1 BED APARTMENT

Kitchen/Living/Dining Area

6.92m × 3.40m max. 22'9" × 11'2" max.

Bedroom

4.24m × 3.19m 13'11" × 10'6"

Balcony

3.04m × 1.54m 10'0" × 5'1"

Total Internal Area 552 sq. ft. / 51.3 sq. m.

Total External Area 51 sq. ft. / 4.75 sq. m.

PLOT 268 | 1 BED APARTMENT

Kitchen/Dining Area

4.46m × 2.52m 14'8" × 8'3"

Living Area

4.41m × 2.94m 14'6" × 9'8"

Bedroom

4.56m × 3.09m 15'0" × 10'2"

Balcony

2.66m × 1.77m 8'9" × 5'10"

Total Internal Area 707 sq. ft. / 65.7 sq. m.

Total External Area 50 sq. ft. / 4.69 sq. m.

PLOT 266 | 1 BED APARTMENT

Kitchen/Living/Dining Area

5.36m × 5.28m 17'7" × 17'4"

Bedroom

4.32m × 2.75m 14'2" × 9'1"

Balcony

2.99m × 1.99m 9'10" × 6'7"

Total Internal Area 549 sq. ft. / 51.0 sq. m.

Total External Area 56 sq. ft. / 5.23 sq. m.

PLOT 269 | 1 BED APARTMENT

Kitchen/Living/Dining Area

6.97m × 4.39m 22'11" × 14'5"

Bedroom

4.48m × 2.75m 14'8" × 9'0"

Balcony

4.12m × 1.64m 13'6" × 5'5"

Total Internal Area 538 sq. ft. / 50.0 sq. m.

Total External Area 71 sq. ft. / 6.67 sq. m.

- = 1 bedroom apartment
- = 2 bedroom apartment
- ▲ = Entrance

- St = Store
- W = Wardrobe
- W/D = Washer/Dryer
- HWC = Utility cupboard
- ▨ = External Area

Discover more



View our current availability



The floor plans depict a typical layout of this house type. For exact plot specification, details of external and internal finishes, dimensions and floor plan differences consult your Sales Executive. All dimensions are + or - 50mm and floor plans are not shown to scale. The kitchen layout and furniture positions are for indicative purposes only. The computer generated image is for illustrative purposes only and it is from an imaginary viewpoint within an open space area. Its purpose is to give a feel for the development, not an accurate description of each property. The illustration shows a typical Taylor Wimpey home of this type, but there are, however, variances from site to site. External materials, finishes, landscaping and the position of garages (where provided) may vary throughout the development. Properties may also be built handed (mirror image). Images may include optional upgrades at an additional cost. Please ask for further details. Please speak to our Sales Executives regarding the tenure of our new homes. Subject to planning. 52651 / March 2024.

Eyre House

Second Floor

1, 2 & 3 bedroom apartments
Plots 270, 271, 272, 273, 274 & 275



PLOT 270 | 2 BED APARTMENT

Kitchen/Living/Dining Area	5.18m × 4.99m	17'0" × 16'5"
Bedroom 1	3.53m × 3.35m	11'7" × 11'0"
Bedroom 2	3.65m × 3.18m	12'0" × 10'5"
Balcony	3.04m × 1.78m	10'0" × 5'10"

Total Internal Area 769 sq. ft. / 71.4 sq. m.
Total External Area 55 sq. ft. / 5.20 sq. m.

PLOT 271 | 1 BED APARTMENT

Kitchen/Living/Dining Area	6.92m × 3.40m max.	22'9" × 11'2" max.
Bedroom	4.24m × 3.19m	13'11" × 10'6"
Balcony	3.04m × 1.54m	10'0" × 5'1"

Total Internal Area 552 sq. ft. / 51.3 sq. m.
Total External Area 51 sq. ft. / 4.75 sq. m.

PLOT 272 | 1 BED APARTMENT

Kitchen/Living/Dining Area	5.36m × 5.28m	17'7" × 17'4"
Bedroom	4.32m × 2.75m	14'2" × 9'1"
Balcony	2.99m × 1.99m	9'10" × 6'7"

Total Internal Area 549 sq. ft. / 51.0 sq. m.
Total External Area 56 sq. ft. / 5.23 sq. m.

- = 1 bedroom apartment
- = 2 bedroom apartment
- = 3 bedroom apartment
- ▲ = Entrance

PLOT 273 | 3 BED APARTMENT

Kitchen/Living/Dining Area	7.96m × 4.87m max.	26'2" × 16'0" max.
Bedroom 1	3.89m × 3.49m	12'9" × 11'6"
Bedroom 2	4.42m × 3.79m	14'6" × 12'5"
Bedroom 3	4.95m × 2.20m	16'3" × 7'3"
Balcony	3.22m × 2.34m	10'7" × 7'8"

Total Internal Area 1089 sq. ft. / 101.2 sq. m.
Total External Area 79 sq. ft. / 7.37 sq. m.

PLOT 274 | 1 BED APARTMENT

Kitchen/Living/Dining Area	7.25m × 3.23m	23'10" × 10'7"
Bedroom	4.99m × 2.89m	16'5" × 9'6"
Balcony	2.66m × 1.78m	8'9" × 5'10"

Total Internal Area 548 sq. ft. / 50.9 sq. m.
Total External Area 50 sq. ft. / 4.69 sq. m.

PLOT 275 | 1 BED APARTMENT

Kitchen/Living/Dining Area	6.97m × 4.39m	22'11" × 14'5"
Bedroom	4.48m × 2.75m	14'8" × 9'0"
Balcony	4.12m × 1.64m	13'6" × 5'5"

Total Internal Area 538 sq. ft. / 50.0 sq. m.
Total External Area 71 sq. ft. / 6.67 sq. m.

- St = Store
- W = Wardrobe
- W/D = Washer/Dryer
- HWC = Utility cupboard
- = External Area

Discover more



View our current availability



The floor plans depict a typical layout of this house type. For exact plot specification, details of external and internal finishes, dimensions and floor plan differences consult your Sales Executive. All dimensions are + or - 50mm and floor plans are not shown to scale. The kitchen layout and furniture positions are for indicative purposes only. The computer generated image is for illustrative purposes only and it is from an imaginary viewpoint within an open space area. Its purpose is to give a feel for the development, not an accurate description of each property. The illustration shows a typical Taylor Wimpey home of this type, but there are, however, variances from site to site. External materials, finishes, landscaping and the position of garages (where provided) may vary throughout the development. Properties may also be built handed (mirror image). Images may include optional upgrades at an additional cost. Please ask for further details. Please speak to our Sales Executives regarding the tenure of our new homes. Subject to planning. 52651 / March 2024.

Eyre House

Third Floor

1, 2 & 3 bedroom apartments

Plots 276, 277, 278, 279, 280 & 281



PLOT 276 | 2 BED APARTMENT

Kitchen/Living/Dining Area

5.18m x 4.99m 17'0" x 16'5"

Bedroom 1

3.53m x 3.35m 11'7" x 11'0"

Bedroom 2

3.65m x 3.18m 12'0" x 10'5"

Balcony

3.04m x 1.78m 10'0" x 5'10"

Total Internal Area 769 sq. ft. / 71.4 sq. m.

Total External Area 55 sq. ft. / 5.20 sq. m.

PLOT 277 | 1 BED APARTMENT

Kitchen/Living/Dining Area

6.92m x 3.40m max. 22'9" x 11'2" max.

Bedroom

4.24m x 3.19m 13'11" x 10'6"

Balcony

3.04m x 1.54m 10'0" x 5'1"

Total Internal Area 552 sq. ft. / 51.3 sq. m.

Total External Area 51 sq. ft. / 4.75 sq. m.

PLOT 278 | 1 BED APARTMENT

Kitchen/Living/Dining Area

5.36m x 5.28m 17'7" x 17'4"

Bedroom

4.32m x 2.75m 14'2" x 9'1"

Balcony

2.99m x 1.99m 9'10" x 6'7"

Total Internal Area 549 sq. ft. / 51.0 sq. m.

Total External Area 56 sq. ft. / 5.23 sq. m.

- = 1 bedroom apartment
- = 2 bedroom apartment
- = 3 bedroom apartment
- ▲ = Entrance

PLOT 279 | 3 BED APARTMENT

Kitchen/Living/Dining Area

7.96m x 4.87m max. 26'2" x 16'0" max.

Bedroom 1

3.89m x 3.49m 12'9" x 11'6"

Bedroom 2

4.42m x 3.79m 14'6" x 12'5"

Bedroom 3

4.95m x 2.20m 16'3" x 7'3"

Balcony

3.22m x 2.34m 10'7" x 7'8"

Total Internal Area 1089 sq. ft. / 101.2 sq. m.

Total External Area 79 sq. ft. / 7.37 sq. m.

PLOT 280 | 1 BED APARTMENT

Kitchen/Living/Dining Area

7.25m x 3.23m 23'10" x 10'7"

Bedroom

4.99m x 2.89m 16'5" x 9'6"

Balcony

2.66m x 1.78m 8'9" x 5'10"

Total Internal Area 548 sq. ft. / 50.9 sq. m.

Total External Area 50 sq. ft. / 4.69 sq. m.

PLOT 281 | 1 BED APARTMENT

Kitchen/Living/Dining Area

6.97m x 4.39m 22'11" x 14'5"

Bedroom

4.48m x 2.75m 14'8" x 9'0"

Balcony

4.12m x 1.64m 13'6" x 5'5"

Total Internal Area 538 sq. ft. / 50.0 sq. m.

Total External Area 71 sq. ft. / 6.67 sq. m.

- St = Store
- W = Wardrobe
- W/D = Washer/Dryer
- HWC = Utility cupboard
- = External Area

Discover more



View our current availability



The floor plans depict a typical layout of this house type. For exact plot specification, details of external and internal finishes, dimensions and floor plan differences consult your Sales Executive. All dimensions are + or - 50mm and floor plans are not shown to scale. The kitchen layout and furniture positions are for indicative purposes only. The computer generated image is for illustrative purposes only and it is from an imaginary viewpoint within an open space area. Its purpose is to give a feel for the development, not an accurate description of each property. The illustration shows a typical Taylor Wimpey home of this type, but there are, however, variances from site to site. External materials, finishes, landscaping and the position of garages (where provided) may vary throughout the development. Properties may also be built handed (mirror image). Images may include optional upgrades at an additional cost. Please ask for further details. Please speak to our Sales Executives regarding the tenure of our new homes. Subject to planning. 52651 / March 2024.

Eyre House

Fourth Floor

1, 2 & 3 bedroom apartments
Plots 282, 283, 284, 285, 286 & 287



PLOT 282 | 2 BED APARTMENT

Kitchen/Living/Dining Area	5.18m × 4.99m	17'0" × 16'5"
Bedroom 1	3.53m × 3.35m	11'7" × 11'0"
Bedroom 2	3.65m × 3.18m	12'0" × 10'5"
Balcony	3.04m × 1.78m	10'0" × 5'10"

Total Internal Area 769 sq. ft. / 71.4 sq. m.
Total External Area 55 sq. ft. / 5.20 sq. m.

PLOT 283 | 1 BED APARTMENT

Kitchen/Living/Dining Area	6.92m × 3.40m max.	22'9" × 11'2" max.
Bedroom	4.24m × 3.19m	13'11" × 10'6"
Balcony	3.04m × 1.54m	10'0" × 5'1"

Total Internal Area 552 sq. ft. / 51.3 sq. m.
Total External Area 51 sq. ft. / 4.75 sq. m.

PLOT 284 | 1 BED APARTMENT

Kitchen/Living/Dining Area	5.36m × 5.28m	17'7" × 17'4"
Bedroom	4.32m × 2.75m	14'2" × 9'1"
Balcony	2.99m × 1.99m	9'10" × 6'7"

Total Internal Area 549 sq. ft. / 51.0 sq. m.
Total External Area 56 sq. ft. / 5.23 sq. m.

- = 1 bedroom apartment
- = 2 bedroom apartment
- = 3 bedroom apartment
- ▲ = Entrance

PLOT 285 | 3 BED APARTMENT

Kitchen/Living/Dining Area	7.96m × 4.87m max.	26'2" × 16'0" max.
Bedroom 1	3.89m × 3.49m	12'9" × 11'6"
Bedroom 2	4.42m × 3.79m	14'6" × 12'5"
Bedroom 3	4.95m × 2.20m	16'3" × 7'3"
Balcony	3.22m × 2.34m	10'7" × 7'8"

Total Internal Area 1089 sq. ft. / 101.2 sq. m.
Total External Area 79 sq. ft. / 7.37 sq. m.

PLOT 286 | 1 BED APARTMENT

Kitchen/Living/Dining Area	7.25m × 3.23m	23'10" × 10'7"
Bedroom	4.99m × 2.89m	16'5" × 9'6"
Balcony	2.66m × 1.78m	8'9" × 5'10"

Total Internal Area 548 sq. ft. / 50.9 sq. m.
Total External Area 50 sq. ft. / 4.69 sq. m.

PLOT 287 | 1 BED APARTMENT

Kitchen/Living/Dining Area	6.97m × 4.39m	22'11" × 14'5"
Bedroom	4.48m × 2.75m	14'8" × 9'0"
Balcony	4.12m × 1.64m	13'6" × 5'5"

Total Internal Area 538 sq. ft. / 50.0 sq. m.
Total External Area 71 sq. ft. / 6.67 sq. m.

- St = Store
- W = Wardrobe
- W/D = Washer/Dryer
- HWC = Utility cupboard
- = External Area

[Discover more](#)

[View our current availability](#)

The floor plans depict a typical layout of this house type. For exact plot specification, details of external and internal finishes, dimensions and floor plan differences consult your Sales Executive. All dimensions are + or - 50mm and floor plans are not shown to scale. The kitchen layout and furniture positions are for indicative purposes only. The computer generated image is for illustrative purposes only and it is from an imaginary viewpoint within an open space area. Its purpose is to give a feel for the development, not an accurate description of each property. The illustration shows a typical Taylor Wimpey home of this type, but there are, however, variances from site to site. External materials, finishes, landscaping and the position of garages (where provided) may vary throughout the development. Properties may also be built handed (mirror image). Images may include optional upgrades at an additional cost. Please ask for further details. Please speak to our Sales Executives regarding the tenure of our new homes. Subject to planning. 52651 / March 2024.

Eyre House

Fifth Floor

1, 2 & 3 bedroom apartments
Plots 288, 289, 290, 291, 292 & 293



PLOT 288 | 2 BED APARTMENT

Kitchen/Living/Dining Area	5.18m × 4.99m	17'0" × 16'5"
Bedroom 1	3.53m × 3.35m	11'7" × 11'0"
Bedroom 2	3.65m × 3.18m	12'0" × 10'5"
Balcony	3.04m × 1.78m	10'0" × 5'10"

Total Internal Area 769 sq. ft. / 71.4 sq. m.
Total External Area 55 sq. ft. / 5.20 sq. m.

PLOT 289 | 1 BED APARTMENT

Kitchen/Living/Dining Area	6.92m × 3.40m max.	22'9" × 11'2" max.
Bedroom	4.24m × 3.19m	13'11" × 10'6"
Balcony	3.04m × 1.54m	10'0" × 5'1"

Total Internal Area 552 sq. ft. / 51.3 sq. m.
Total External Area 51 sq. ft. / 4.75 sq. m.

PLOT 290 | 1 BED APARTMENT

Kitchen/Living/Dining Area	5.36m × 5.28m	17'7" × 17'4"
Bedroom	4.32m × 2.75m	14'2" × 9'1"
Balcony	2.99m × 1.99m	9'10" × 6'7"

Total Internal Area 549 sq. ft. / 51.0 sq. m.
Total External Area 56 sq. ft. / 5.23 sq. m.

- = 1 bedroom apartment
- = 2 bedroom apartment
- = 3 bedroom apartment
- ▲ = Entrance

PLOT 291 | 3 BED APARTMENT

Kitchen/Living/Dining Area	7.96m × 4.87m max.	26'2" × 16'0" max.
Bedroom 1	3.89m × 3.49m	12'9" × 11'6"
Bedroom 2	4.42m × 3.79m	14'6" × 12'5"
Bedroom 3	4.95m × 2.20m	16'3" × 7'3"
Balcony	3.22m × 2.34m	10'7" × 7'8"

Total Internal Area 1089 sq. ft. / 101.2 sq. m.
Total External Area 79 sq. ft. / 7.37 sq. m.

PLOT 292 | 1 BED APARTMENT

Kitchen/Living/Dining Area	7.25m × 3.23m	23'10" × 10'7"
Bedroom	4.99m × 2.89m	16'5" × 9'6"
Balcony	2.66m × 1.78m	8'9" × 5'10"

Total Internal Area 548 sq. ft. / 50.9 sq. m.
Total External Area 50 sq. ft. / 4.69 sq. m.

PLOT 293 | 1 BED APARTMENT

Kitchen/Living/Dining Area	6.97m × 4.39m	22'11" × 14'5"
Bedroom	4.48m × 2.75m	14'8" × 9'0"
Balcony	4.12m × 1.64m	13'6" × 5'5"

Total Internal Area 538 sq. ft. / 50.0 sq. m.
Total External Area 71 sq. ft. / 6.67 sq. m.

- St = Store
- W = Wardrobe
- W/D = Washer/Dryer
- HWC = Utility cupboard
- = External Area

[Discover more](#) [View our current availability](#)

The floor plans depict a typical layout of this house type. For exact plot specification, details of external and internal finishes, dimensions and floor plan differences consult your Sales Executive. All dimensions are + or - 50mm and floor plans are not shown to scale. The kitchen layout and furniture positions are for indicative purposes only. The computer generated image is for illustrative purposes only and it is from an imaginary viewpoint within an open space area. Its purpose is to give a feel for the development, not an accurate description of each property. The illustration shows a typical Taylor Wimpey home of this type, but there are, however, variances from site to site. External materials, finishes, landscaping and the position of garages (where provided) may vary throughout the development. Properties may also be built handed (mirror image). Images may include optional upgrades at an additional cost. Please ask for further details. Please speak to our Sales Executives regarding the tenure of our new homes. Subject to planning. 52651 / March 2024.

Eyre House

Sixth Floor

1, 2 & 3 bedroom apartments
Plots 294, 295, 296, 297, 298 & 299



PLOT 294 | 2 BED APARTMENT

Kitchen/Living/Dining Area	5.18m × 4.99m	17'0" × 16'5"
Bedroom 1	3.53m × 3.35m	11'7" × 11'0"
Bedroom 2	3.65m × 3.18m	12'0" × 10'5"
Balcony	3.04m × 1.78m	10'0" × 5'10"

Total Internal Area 769 sq. ft. / 71.4 sq. m.
Total External Area 55 sq. ft. / 5.20 sq. m.

PLOT 295 | 1 BED APARTMENT

Kitchen/Living/Dining Area	6.92m × 3.40m max.	22'9" × 11'2" max.
Bedroom	4.24m × 3.19m	13'11" × 10'6"
Balcony	3.04m × 1.54m	10'0" × 5'1"

Total Internal Area 552 sq. ft. / 51.3 sq. m.
Total External Area 51 sq. ft. / 4.75 sq. m.

PLOT 296 | 1 BED APARTMENT

Kitchen/Living/Dining Area	5.36m × 5.28m	17'7" × 17'4"
Bedroom	4.32m × 2.75m	14'2" × 9'1"
Balcony	2.99m × 1.99m	9'10" × 6'7"

Total Internal Area 549 sq. ft. / 51.0 sq. m.
Total External Area 56 sq. ft. / 5.23 sq. m.

- = 1 bedroom apartment
- = 2 bedroom apartment
- = 3 bedroom apartment
- ▲ = Entrance

PLOT 297 | 3 BED APARTMENT

Kitchen/Living/Dining Area	7.96m × 4.87m max.	26'2" × 16'0" max.
Bedroom 1	3.89m × 3.49m	12'9" × 11'6"
Bedroom 2	4.42m × 3.79m	14'6" × 12'5"
Bedroom 3	4.95m × 2.20m	16'3" × 7'3"
Balcony	3.22m × 2.34m	10'7" × 7'8"

Total Internal Area 1089 sq. ft. / 101.2 sq. m.
Total External Area 79 sq. ft. / 7.37 sq. m.

PLOT 298 | 1 BED APARTMENT

Kitchen/Living/Dining Area	7.25m × 3.23m	23'10" × 10'7"
Bedroom	4.99m × 2.89m	16'5" × 9'6"
Balcony	2.66m × 1.78m	8'9" × 5'10"

Total Internal Area 548 sq. ft. / 50.9 sq. m.
Total External Area 50 sq. ft. / 4.69 sq. m.

PLOT 299 | 1 BED APARTMENT

Kitchen/Living/Dining Area	6.97m × 4.39m	22'11" × 14'5"
Bedroom	4.48m × 2.75m	14'8" × 9'0"
Balcony	4.12m × 1.64m	13'6" × 5'5"

Total Internal Area 538 sq. ft. / 50.0 sq. m.
Total External Area 71 sq. ft. / 6.67 sq. m.

- St = Store
- W = Wardrobe
- W/D = Washer/Dryer
- HWC = Utility cupboard
- = External Area

[Discover more](#) [View our current availability](#)

The floor plans depict a typical layout of this house type. For exact plot specification, details of external and internal finishes, dimensions and floor plan differences consult your Sales Executive. All dimensions are + or - 50mm and floor plans are not shown to scale. The kitchen layout and furniture positions are for indicative purposes only. The computer generated image is for illustrative purposes only and it is from an imaginary viewpoint within an open space area. Its purpose is to give a feel for the development, not an accurate description of each property. The illustration shows a typical Taylor Wimpey home of this type, but there are, however, variances from site to site. External materials, finishes, landscaping and the position of garages (where provided) may vary throughout the development. Properties may also be built handed (mirror image). Images may include optional upgrades at an additional cost. Please ask for further details. Please speak to our Sales Executives regarding the tenure of our new homes. Subject to planning. 52651 / March 2024.

Eyre House

Seventh Floor

1, 2 & 3 bedroom apartments
Plots 300 & 301



PLOT 300 | 3 BED APARTMENT

Kitchen/Living/Dining Area

7.23m × 5.64m 23'9" × 18'6"

Bedroom 1

5.55m × 3.11m 18'2" × 10'3"

Bedroom 2

3.44m × 3.34m 11'4" × 11'0"

Bedroom 3

3.44m × 3.34m max. 11'4" × 11'0" max.

Balcony 1

2.99m × 1.78m 9'10" × 5'10"

Balcony 2

3.04m × 1.54m 10'0" × 5'1"

Total Internal Area 1,014 sq. ft. / 94.2 sq. m.

Total External Area 107 sq. ft. / 9.95 sq. m.

PLOT 301 | 2 BED APARTMENT

Kitchen/Living/Dining Area

5.78m × 5.02m max. 19'0" × 16'6" max.

Bedroom 1

4.24m × 3.01m 13'11" × 9'11"

Bedroom 2

4.77m × 3.05m 15'8" × 10'0"

Balcony

2.99m × 1.99m 9'10" × 6'7"

Total Internal Area 877 sq. ft. / 81.5 sq. m.

Total External Area 62 sq. ft. / 5.76 sq. m.

- = 2 bedroom apartment
- = 3 bedroom apartment
- ▲ = Entrance

- St = Store
- W = Wardrobe
- W/D = Washer/Dryer
- HWC = Utility cupboard
- ▨ = External Area

[Discover more](#)

[View our current availability](#)

The floor plans depict a typical layout of this house type. For exact plot specification, details of external and internal finishes, dimensions and floor plan differences consult your Sales Executive. All dimensions are + or - 50mm and floor plans are not shown to scale. The kitchen layout and furniture positions are for indicative purposes only. The computer generated image is for illustrative purposes only and it is from an imaginary viewpoint within an open space area. Its purpose is to give a feel for the development, not an accurate description of each property. The illustration shows a typical Taylor Wimpey home of this type, but there are, however, variances from site to site. External materials, finishes, landscaping and the position of garages (where provided) may vary throughout the development. Properties may also be built handed (mirror image). Images may include optional upgrades at an additional cost. Please ask for further details. Please speak to our Sales Executives regarding the tenure of our new homes. Subject to planning. 52651 / March 2024.

Eyre House

Eighth Floor

1, 2 & 3 bedroom apartments
Plots 302 & 303



PLOT 302 | 3 BED APARTMENT

Kitchen/Living/Dining Area

7.23m × 5.64m 23'9" × 18'6"

Bedroom 1

5.55m × 3.11m 18'2" × 10'3"

Bedroom 2

3.44m × 3.34m 11'4" × 11'0"

Bedroom 3

3.44m × 3.34m max. 11'4" × 11'0" max.

Balcony 1

2.99m × 1.70m 9'10" × 5'10"

Balcony 2

3.04m × 1.54m 10'0" × 5'1"

Total Internal Area 1,014 sq. ft. / 94.2 sq. m.

Total External Area 107 sq. ft. / 9.95 sq. m.

PLOT 303 | 2 BED APARTMENT

Kitchen/Living/Dining Area

5.78m × 5.02m max. 19'0" × 16'6" max.

Bedroom 1

4.24m × 3.01m 13'11" × 9'11"

Bedroom 2

4.77m × 3.05m 15'8" × 10'0"

Balcony

2.99m × 1.99m 9'10" × 6'7"

Total Internal Area 877 sq. ft. / 81.5 sq. m.

Total External Area 62 sq. ft. / 5.76 sq. m.

- = 2 bedroom apartment
- = 3 bedroom apartment
- ▲ = Entrance

- St = Store
- W = Wardrobe
- W/D = Washer/Dryer
- HWC = Utility cupboard
- ▨ = External Area

Discover more

View our current availability

The floor plans depict a typical layout of this house type. For exact plot specification, details of external and internal finishes, dimensions and floor plan differences consult your Sales Executive. All dimensions are + or - 50mm and floor plans are not shown to scale. The kitchen layout and furniture positions are for indicative purposes only. The computer generated image is for illustrative purposes only and it is from an imaginary viewpoint within an open space area. Its purpose is to give a feel for the development, not an accurate description of each property. The illustration shows a typical Taylor Wimpey home of this type, but there are, however, variances from site to site. External materials, finishes, landscaping and the position of garages (where provided) may vary throughout the development. Properties may also be built handed (mirror image). Images may include optional upgrades at an additional cost. Please ask for further details. Please speak to our Sales Executives regarding the tenure of our new homes. Subject to planning. 52651 / March 2024.

Buying new

At Taylor Wimpey we are committed to building homes in line with strict sustainability and energy-efficiency regulations, meaning our homes are designed to be greener and more environmentally friendly.

WHY BUY NEW?

No chain

No buying chain means you can enjoy moving with less stress.

Community

Become a part of a new community.

Energy efficient

Most Taylor Wimpey homes are rated A or B for energy efficiency and offer reduced household bills.*

Peace of mind

With your two-year housebuilder warranty, you can settle into your new home, safe in the knowledge we have got you covered.

HOW TO BUY A NEW HOME

Conduct research

Start the search for your dream home in your desired area. Once you find it, take a look inside with one of our virtual tours.

Get in touch

Get in touch with our Sales Executives. Helpful and friendly, they can answer any questions you may have.

We can help you buy

It doesn't matter if you are a first time buyer or an existing homeowner, we can help make moving easy.

Reserve the home of your dreams

Once you've found the perfect home for you, and you're confident you can afford it, it's time to reserve it.

Find out more



*HBF - Watt a Save - January 2024



The perfect place to call home

In this flourishing neighbourhood, King George's Gate is the ideal place to put down roots.

Previous Taylor Wimpey developments in the London area



Junction House Clapham Junction, SW11 2NU

1, 2 & 3 bedroom apartments



Osiers Square Wandsworth, SW18 1NR

1, 2 & 3 bedroom apartments



Battersea Exchange Battersea, SW8 4LR

1, 2 & 3 bedroom apartments



Postmark Farringdon, WC1X 0BU

1, 2 & 3 bedroom apartments



Coronation Square Leyton, E10 5UJ

1, 2 & 3 bedroom apartments

About Taylor Wimpey

We are one of the UK's leading national homebuilders operating at a local level from 22 regional businesses. We also have a small operation in Spain. We were established from the merger of George Wimpey and Taylor Woodrow in 2007, companies that date back over 100 years.



Award-winning homes

We're proud to have been awarded 5 stars for customer satisfaction by the Home Builders Federation, which means over 90% of customers would recommend us to a friend.



Trustpilot reviews

We're so confident in our service that we welcome Trustpilot reviews from all customers. Listening to your feedback and making sure you're happy helps us to improve our service and allows us to continue leading the industry.



[Find out more](#) >

[Find out more](#) >

The HBF 5-star Award is awarded to homebuilders that achieve above 90% in the percentage of customers who would recommend Taylor Wimpey to a friend eight weeks after legal completion. Please visit HBF 5-star Award Taylor Wimpey for more information. Taylor Wimpey has the highest number of excellent reviews on Trustpilot compared to other FTSE 100 listed housebuilders, with over 6,826 as of 06/05/22

Take your next step



Discover

Find your dream home on our website.



Visit us

Book your appointment to view our show homes.



Look

Take a virtual tour of our homes from the comfort of your sofa.



Chat

Have your questions answered by calling our Sales Executives on **02039 360 843**.



Get moving

Find out how we can get you moving with our buying schemes.



Taylor Wimpey in their efforts to improve designs reserve the right to alter site plans, floor plans, elevations and specifications without notice. All lifestyle and location imagery used within this brochure is indicative only. Taylor Wimpey houses are sold freehold and apartments are sold leasehold. Please see the development page on our website for further details. Information is correct at the time of going to broadcast. Please speak to your Sales Executive for further details.

52651 / March 2024.

[How to buy a home](#)





King George's Gate

EARLSFIELD, LONDON BOROUGH OF WANDSWORTH

Bendon Valley, Garratt Lane,
Earlsfield, London, SW18 4UQ

taylorwimpey.co.uk

02039 360 843



**Taylor
Wimpey**