



39 Hill Street, London
W1J

GARTON JONES.COM



39 Hill Street, London
, W1J

GARTON JONES.COM

49 Marsham Street Sales +44 (0) 20 7340 0480
London westminster@gartonjones.com
SW1P 3DP www.gartonjones.com

£1,620 Per Week

A 3 Double Bedroom apartment to rent of approx. 1203sq.ft (111.76sqm) located on the second floor (with lift) of this popular building in Mayfair. This furnished property further benefits from a large reception/dining room, separate integrated kitchen, 2 modern bathrooms (1 en-suite), communal gated garden, and you will also have a dedicated on-site building manager to look after your day to day needs. Hill Street is well located for access to local amenities including shops and restaurants and is nestled conveniently between two of London's Royal parks, Hyde Park and Green Park. You will also be within walking distance to the transport links of Green Park, Bond Street and Marble Arch.

- 1203sq.ft (111.76sqm)
- 2nd Floor (With Lift)
- 3 Double Bedrooms
- Large Reception/Dining Room
- Separate Integrated Kitchen
- 2 Modern Bathrooms (1 En-Suite)
- Communal Garden
- Dedicated On-Site Building Manager
- Close to Local Amenities Including Shops & Restaurants
- Walking Distance to Green Park, Bond Street & Marble Arch Transport Links




EPC certificate available on request.

39 HILL STREET, W1

APPROX. GROSS INTERNAL AREA *
1203 Ft² - 111.76 M²

ILLUSTRATION FOR IDENTIFICATION PURPOSES ONLY. NOT TO SCALE
* As Defined by RICS - Code of Measuring Practice

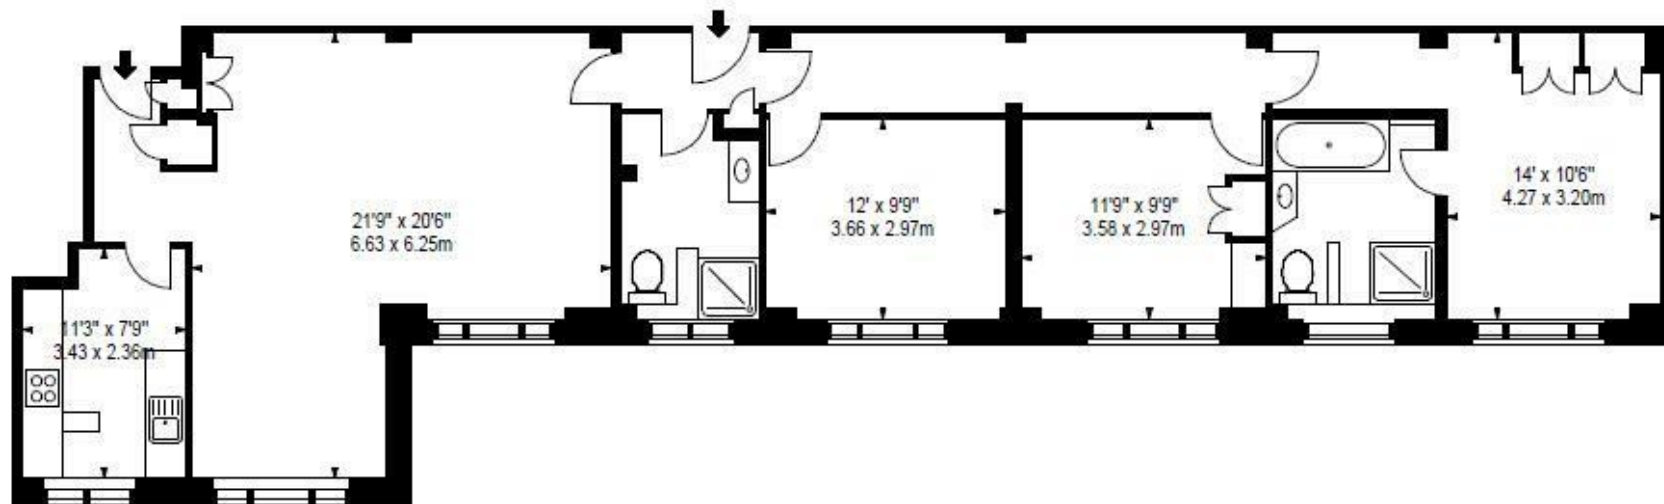

SECOND FLOOR

