

bramleys

For Sale

**BRIDGE HOUSE
APT 1 CALDER ROAD
MIRFIELD
WF14 8PL**

RESIDENTIAL SALES

£119,500



- **FULLY REFURBISHED GROUND FLOOR APARTMENT**
- **1 BEDROOM**
- **SPACIOUS LIVING KITCHEN**
- **GAS FIRED CENTRAL HEATING AND UPVC DOUBLE GLAZING**
- **ALLOCATED PARKING SPACE**
- **WALKING DISTANCE TO MIRFIELD CENTRE & TRAIN STATION**



Bridge House, believed to have been constructed in 1856, has been sympathetically restored by John Oates Homes to retain many of the original features. Forming part of this select development of only 5 apartments, is this ground floor 1 bedroom apartment. Situated in the sought after village location of Lower Hopton, the property is within walking distance of Mirfield town centre and also close to the railway station, thus making easy access to the local centres of Leeds, Huddersfield and Bradford. Benefitting from its own private access, the property provides a most spacious living kitchen with a wealth of integrated appliances, a good sized bedroom and bathroom with high quality fitments. The apartment also has gas fired central heating, uPVC double glazing and an allocated parking space.

The accommodation briefly comprises:-

GROUND FLOOR:

Having a private entrance door.

Flat 1 - Entrance Hall

Having laminate flooring and a central heating radiator.

Living Kitchen

5.05m x 4.72m (16'7" x 15'6")

Being fitted with a range of matching wall and base units with laminated working surfaces, matching upstands, concealed lighting and sunken LED lighting. There are a wealth of integrated appliances to include a 4 ring induction hob with contemporary style overhead glass extractor fan, fan oven, integrated dishwasher, fridge, freezer and washing machine. The living kitchen also has a stainless steel sink with side drainer and mixer taps, 2 uPVC double glazed windows, central heating radiator and wood laminate flooring.



Bedroom

3.20m x 2.79m (10'6" x 9'2")

Having a central heating radiator and uPVC double glazed window.



Bathroom

Furnished with a 3 piece suite comprising low flush WC, wash hand basin with cupboards beneath and chrome mixer tap, tiled panelled bath with overhead shower with rainwater head and additional head. There are fully tiled walls and floor, together with a chrome ladder style radiator.



OUTSIDE:

Having an allocated parking space and visitor parking.

COUNCIL TAX BAND:

TBA

BOUNDARIES & OWNERSHIPS:

The boundaries and ownerships have not been checked on the title deeds for any discrepancies or rights of way. All prospective purchasers should make their own enquiries before proceeding to exchange of contracts.

VIEWING:

Contact the agents.

MORTGAGES:

Bramleys offer a no obligation Mortgage Advisory Service for the benefit of both purchasers and vendors. In association with Bramleys Financial Consultants Ltd, Fran Sedda is able to search the mortgage market to identify a suitable tailor-made mortgage, best suited to your needs. For further details contact Fran Sedda on 01924 495334. Written quotations available on request. YOUR HOME IS AT RISK IF YOU DO NOT KEEP UP REPAYMENTS ON A MORTGAGE OR OTHER LOAN SECURED ON IT.


ON-LINE CONVEYANCING SERVICES:

Available through Bramleys in conjunction with leading local firms of solicitors. No sale no legal fee guarantee (except for the cost of searches on a purchase) and so much more efficient. Ask a member of staff for details.


DIRECTIONS:

Leave Mirfield via Station Road, passing Mirfield railway station on the right hand side. Continue under the railway bridge and proceed to the mini roundabout. Turn right towards the Flower Pot P.H,

turn immediately right into Calder Road. Follow this road to the centre of Lower Hopton and as the road bears right across the river, take the left hand turning, immediately left again into South Street where the property will be found on the left hand side.

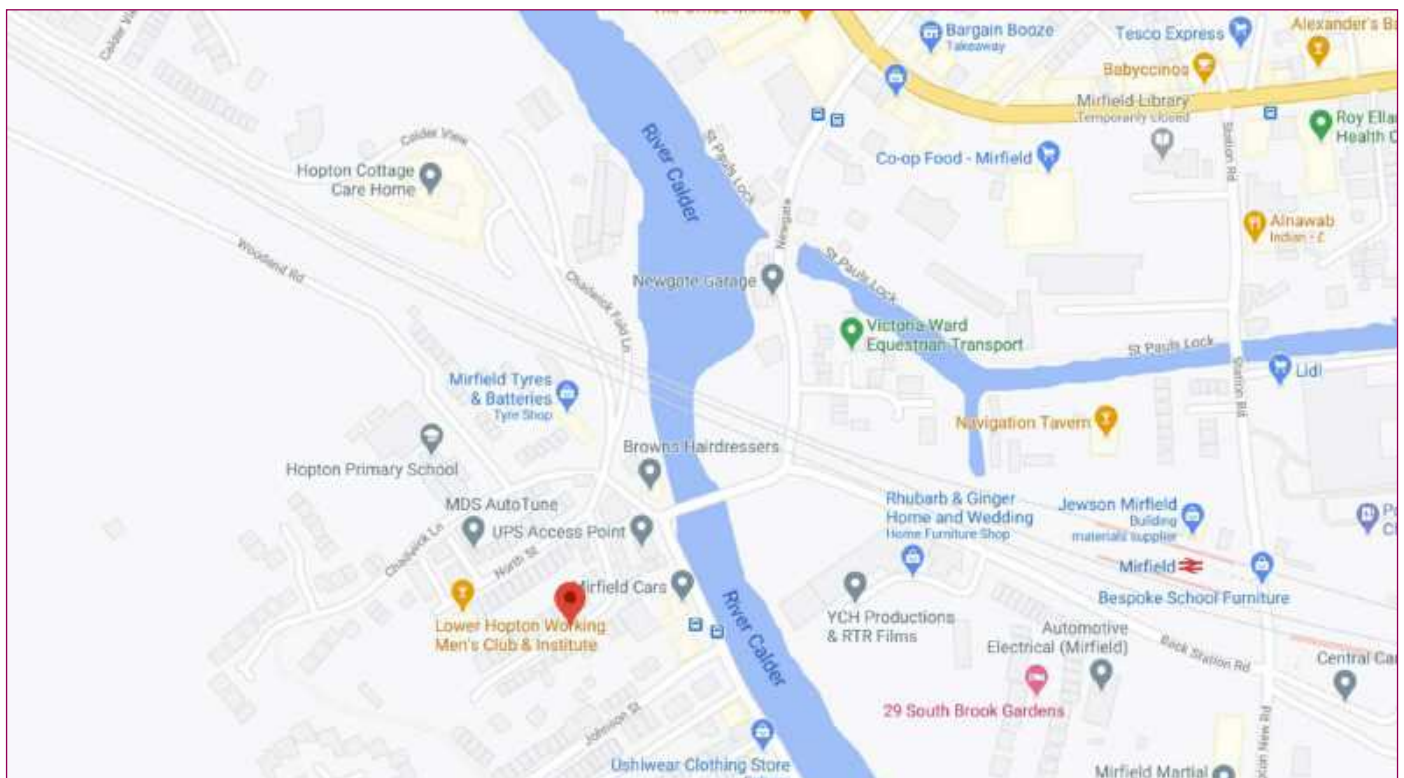

Ground Floor

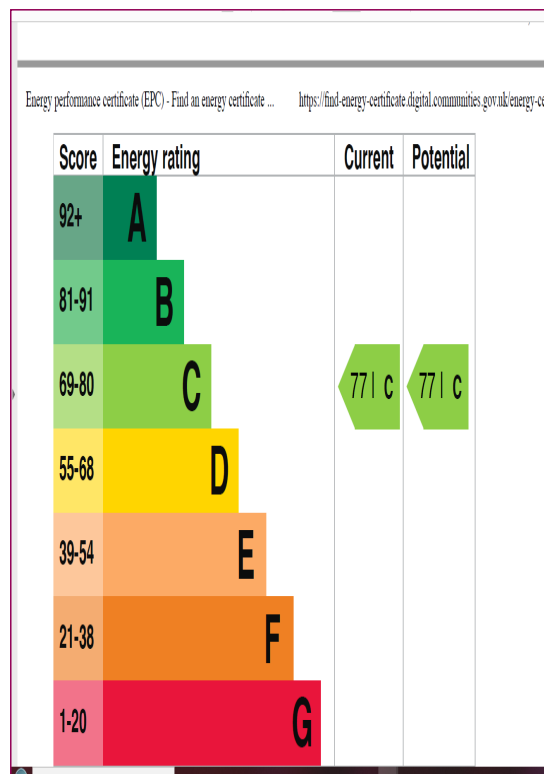

bramleys.com

CONSUMER PROTECTION FROM UNFAIR TRADING REGULATIONS 2008

Bramleys, for themselves and for the Vendors or Lessors of this property, whose Agent they are, have made every effort to ensure the details given have been prepared in accordance with the above Act and to the best of our knowledge give a fair and reasonable representation of the property. Please note:

1. There is a six inch measurement tolerance, or metric equivalent, and the measurements given should not be entirely relied upon and purchasers must take their own measurements if ordering carpets, curtains or other equipment.
2. None of the mains services, i.e. gas, water, electricity, drainage or central heating system (if any) have been tested in any way whatsoever. This also includes appliances which are to be left insitu by the vendors.

PURCHASERS MUST SATISFY THEMSELVES AS TO THE CONDITION AND EFFECTIVENESS OF ANY SUCH APPLIANCES OR SERVICES. FLOOR PLANS NOT TO SCALE - FOR IDENTIFICATION PURPOSES ONLY

14 St Georges Square, Huddersfield HD1 1JF
t: 01484 530361 | e: info@bramleys1.co.uk

Suite 2.09 University Business Centre, Piece Mill,
27 Horton Street, Halifax HX1 1QE
t: 01422 260000 | e: halifax@bramleys1.co.uk

12 Victoria Road, Elland HX5 0PU
t: 01422 374811 | e: elland@bramleys1.co.uk

110 Huddersfield Road, Mirfield WF14 8AF
t: 01924 495334 | e: mirfield@bramleys1.co.uk

27 Westgate, Heckmondwike WF16 0HE
t: 01924 412644 | e: heckmondwike@bramleys1.co.uk