



GREY SLATE TO PITCHED ROOF
 PAINTED ROUGH RENDER TO EXTERNAL WALLS
 GREY ALUMINIUM WINDOWS + EXTERNAL DOORS

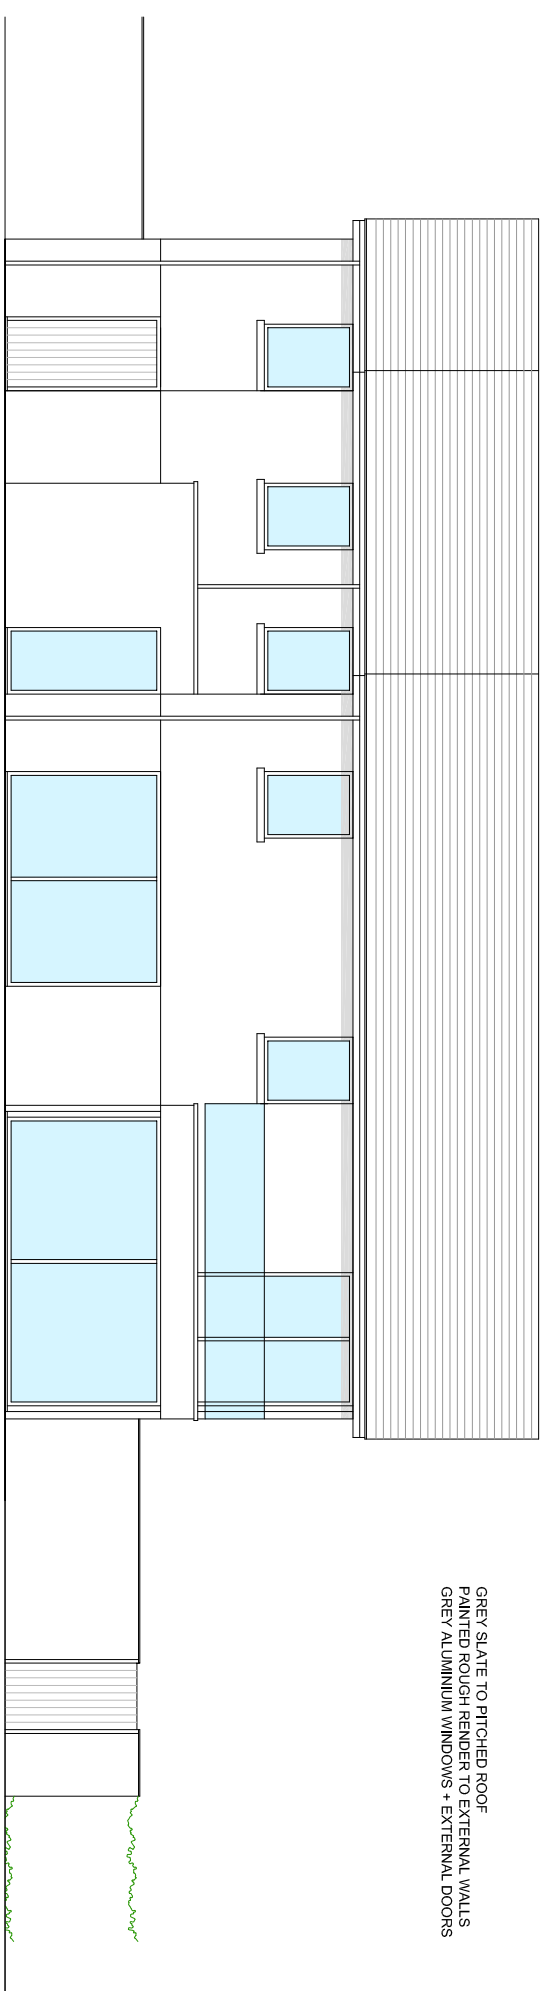

SIDE ELEVATION - (NORTH)

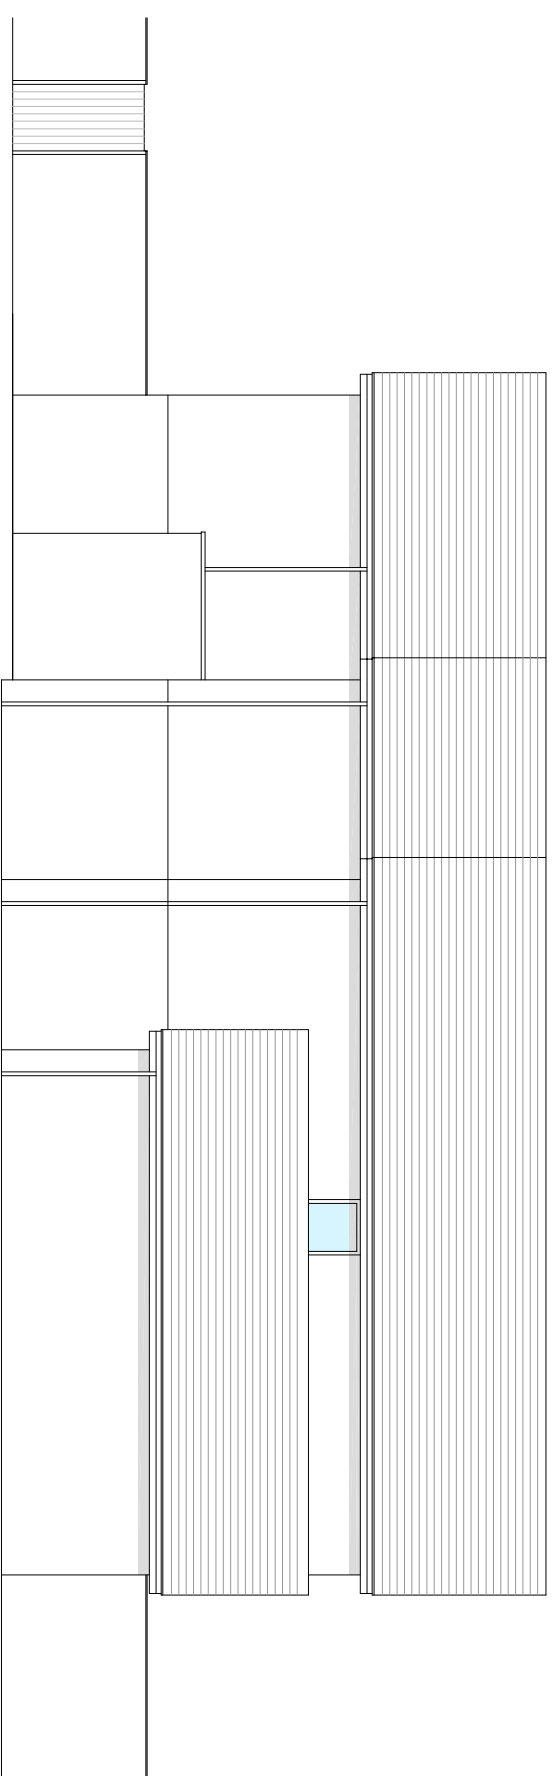

SIDE ELEVATION - (SOUTH)

A 03.07.20 REVISION - ROOF OVERHANG + WINDOWS AMENDED + CILLS ADDED
 REV DATE DESCRIPTION

ASA
 ARCHITECTS

CLIENT
 MR STEVE + MRS JILL JONES

PROJECT
 NEW DWELLING HOUSE
 2 NORTHWAY BISHOPSTON SWANSEA

DRAWING TITLE
 SIDE ELEVATIONS

SCALE	DATE	REVISION
1:100 @ A3	23.08.19	A
DRAWING NO.	ISSUE	JOB NO.
10864(99)305	PLANNING	1086

DO NOT SCALE DRAWING. FIGURED DIMENSIONS ONLY TO BE USED.
 DISCREPANCIES TO BE REPORTED TO ARCHITECT IMMEDIATELY. THIS DRAWING
 AND ITS PRINTED REPRODUCTIONS ARE COPYRIGHT RESERVED AND ARE NOT
 TO BE USED WITHOUT THE PERMISSION OF ASA ARCHITECTS.