
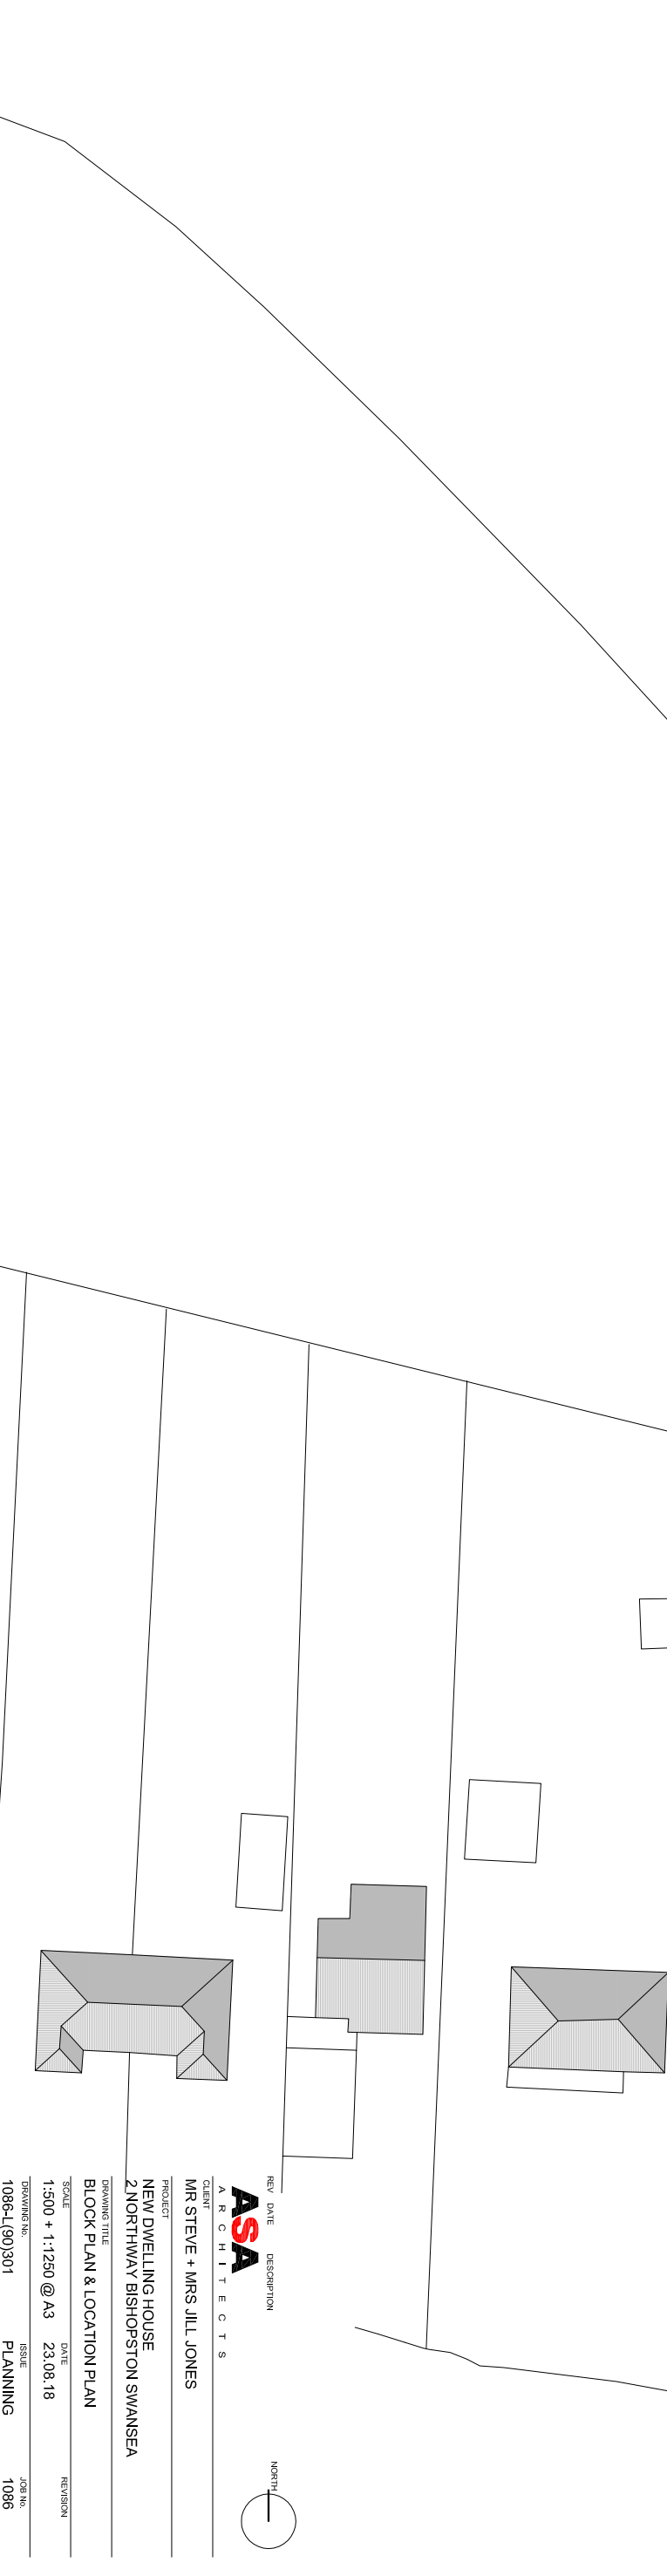


LOCATION PLAN 1:1250 @ A3

SURFACE WATER TO DISCHARGE TO PERMEABLE SOAKAWAYS. PERMEABLE SOAKAWAYS TO BE CONSTRUCTED IN ACCORDANCE WITH ARBORICULTURAL REPORT PROJECT REF 156.2 DATED 26.04.16. PERMEABLE AND TO DISPERSE TO PERMEABLE GROUND AND BE MINIMUM 5.00M AWAY FROM ANY BUILDING. PERMEABILITY TEST TO BE CARRIED OUT IN ACCORDANCE WITH BRE DIGEST 151 SOAKAWAYS BS 8301:1985 AND TO BE APPROVED BY LOCAL AUTHORITY PLANNING OFFICERS.

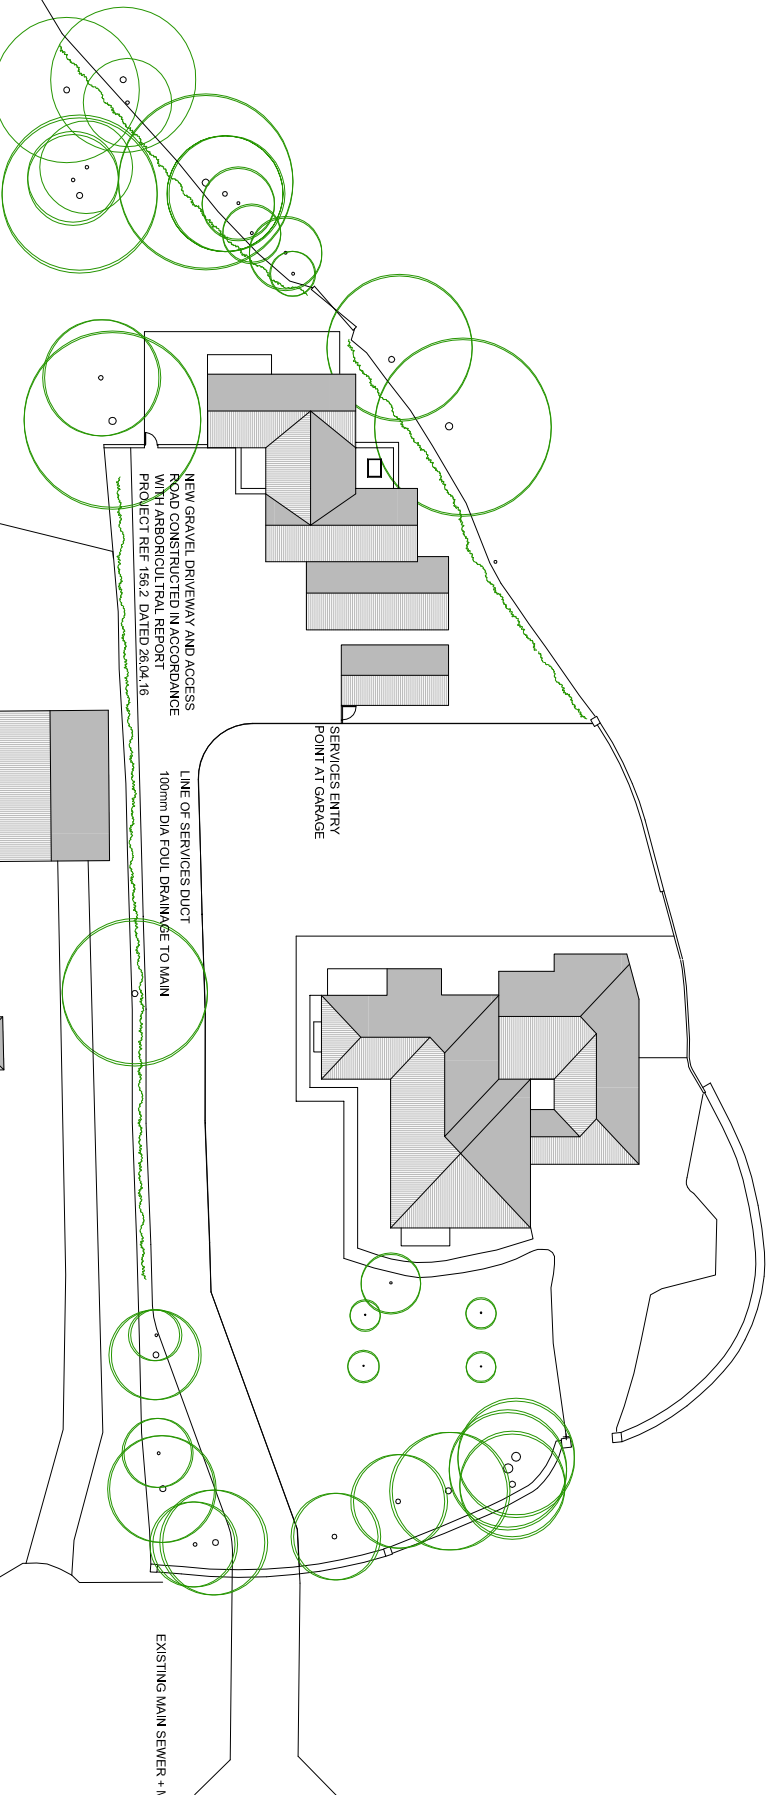

REV DATE	DESCRIPTION	
ASA ARCHITECTS		
CLIENT	MR STEVE + MRS JILL JONES	
PROJECT	NEW DWELLING HOUSE 2 NORTHWAY BISHOPSTON SWANSEA	
DRAWING TITLE	BLOCK PLAN & LOCATION PLAN	
SCALE	DATE	REVISION
1:500 + 1:1250 @ A3	23.08.18	
DRAWING NO.	ISSUE	JOB NO.
1086-L(90)301	PLANNING	1086

DO NOT SCALE DRAWING. FIGURED DIMENSIONS ONLY TO BE USED. DISCREPANCIES TO BE REPORTED TO ARCHITECT IMMEDIATELY. THIS DRAWING AND ITS CONTENTS ARE THE PROPERTY OF ASA ARCHITECTS AND ARE NOT TO BE REPRODUCED WITHOUT THE PERMISSION OF ASA ARCHITECTS.