


LOCATION PLAN 1:1250 @ A3

PROPOSED NEW HORSE STABLES

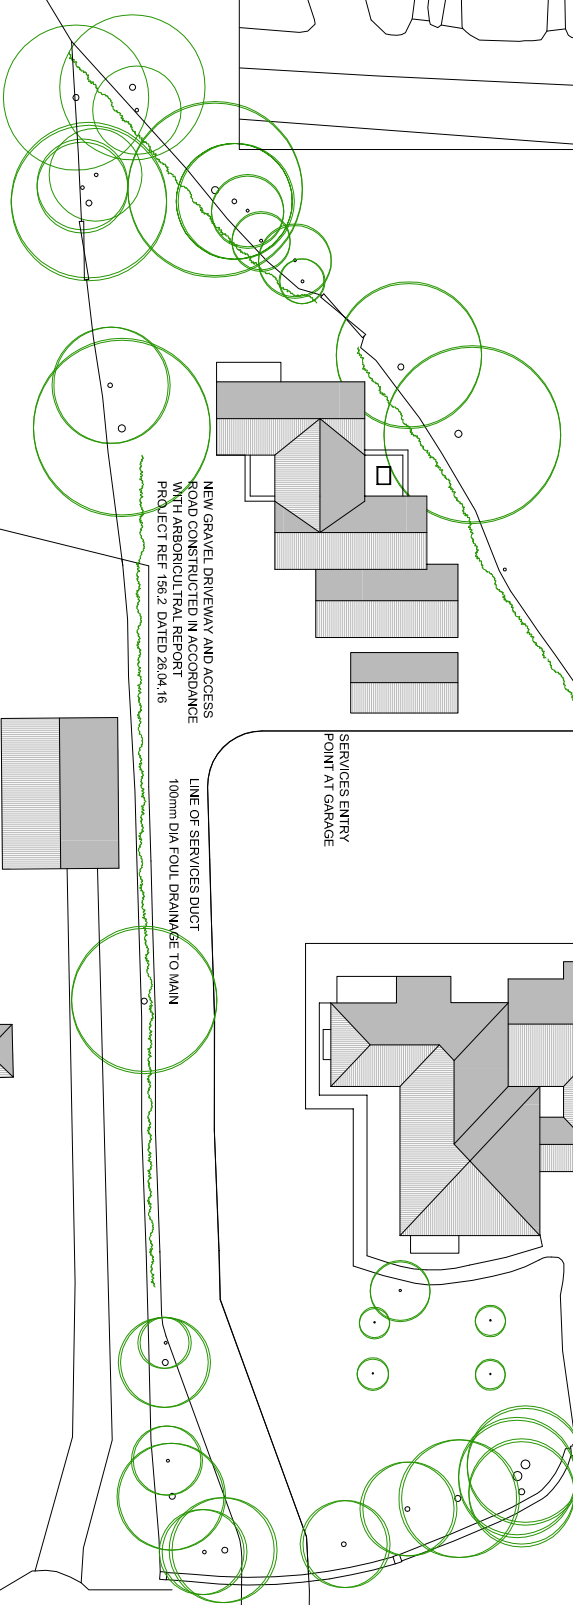

SURFACE WATER TO DISCHARGE TO PERMEABLE SOAKAWAYS
 SOAKAWAYS TO BE ABOVE GROUND WATER TABLE AND TO DISPERSE TO PERMEABLE GROUND AND BE MINIMUM 5.00M AWAY FROM ANY BUILDING.
 PERMEABLE TEST TO BE CARRIED OUT IN ACCORDANCE WITH BS EN 12457-1 WITH BARE DIGEST 151 SOAKAWAYS BS 8301: 1985 AND TO BE APPROVED BY LOCAL AUTHORITY BUILDING CONTROL OFFICERS.

NEW GRAVEL DRIVEWAY AND ACCESS ROAD CONSTRUCTED IN ACCORD WITH ARBORICULTURAL REPORT PROJECT REF: 156.2 DATED 26.04.16

LINE OF SERVICES DUCT 100mm DIA FOUl DRAINAGE TO MAIN

SERVICES ENTRY POINT AT GARAGE

A 29.08.2020 RELOCATION OF STABLES
 REV DATE DESCRIPTION
ASA
 ARCHITECTS



PROJECT
 MR STEVE + MRS JILL JONES

DRAWING TITLE
 NEW DWELLING HOUSE
 2 NORTHWAY BISHOPSTON SWANSEA

SCALE
 1:500 + 1:1250 @ A3

DATE
 23.08.18

ISSUE
 PLANNING

JOB NO.
 1086-L(90)301

REVISION
 A

DO NOT SCALE DRAWING. FIGURED DIMENSIONS ONLY TO BE USED.
 DISCREPANCIES TO BE REPORTED TO ARCHITECT IMMEDIATELY. THIS DRAWING AND ITS PRINTED REPRODUCTIONS ARE COPYRIGHT RESERVED AND ARE NOT TO BE USED WITHOUT THE PERMISSION OF ASA ARCHITECTS.