


PLAN REFERRED TO :

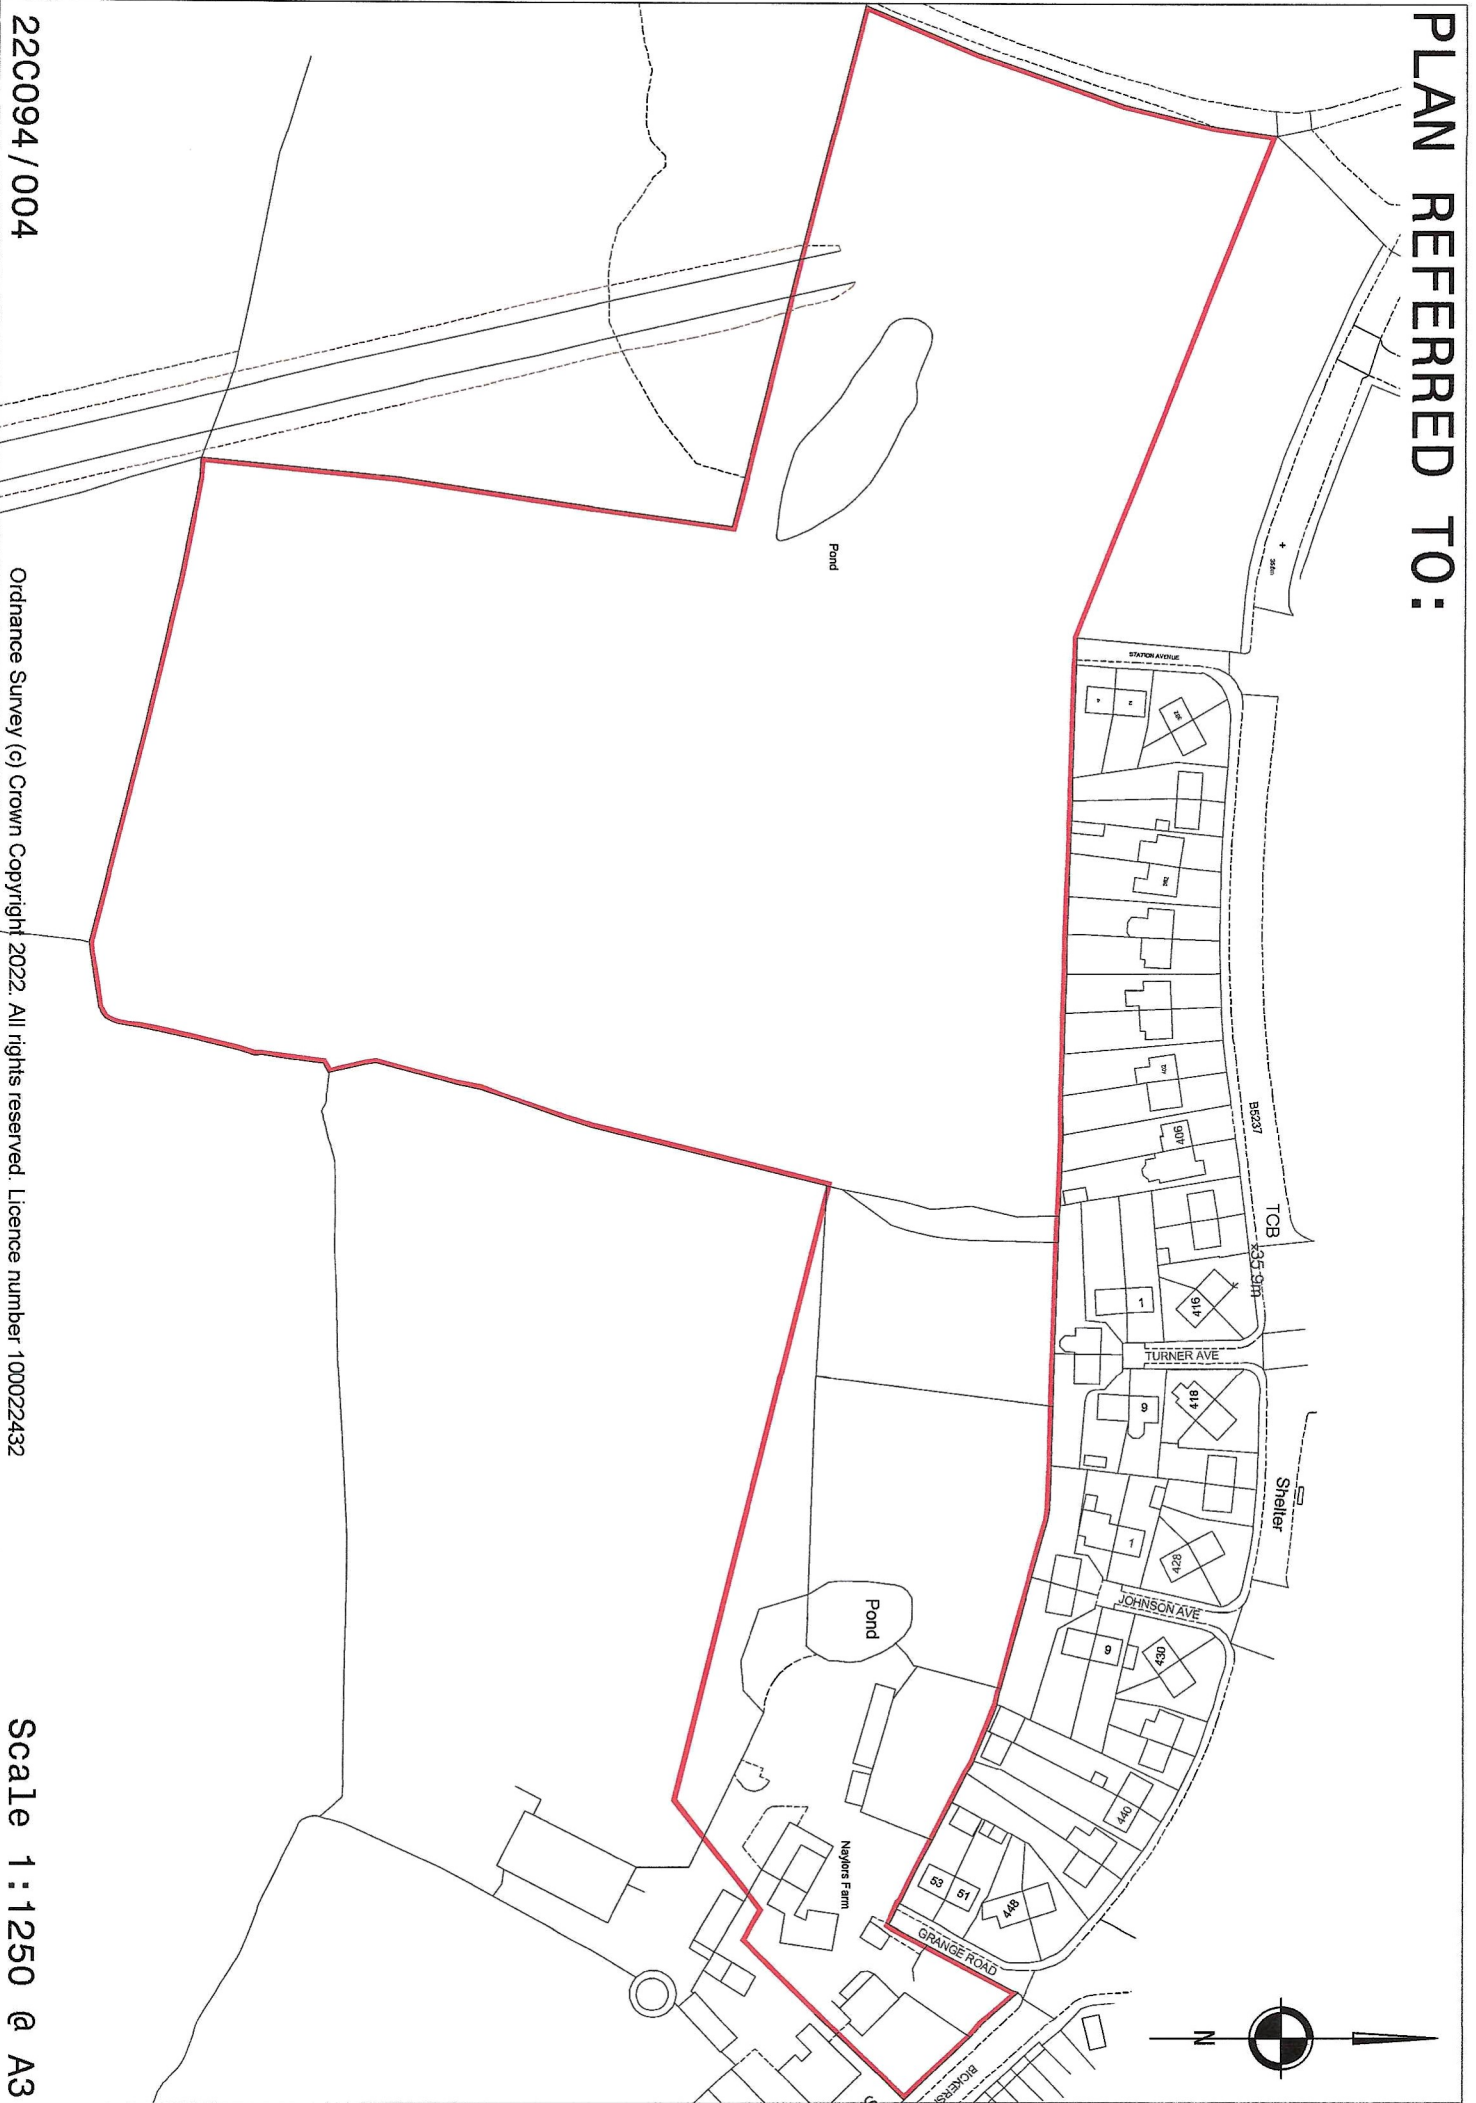

22C094/004

Ordnance Survey (c) Crown Copyright 2022. All rights reserved. Licence number 100022432

Scale 1:1250 @ A3