



Site Location Plan
Scale 1 : 1250

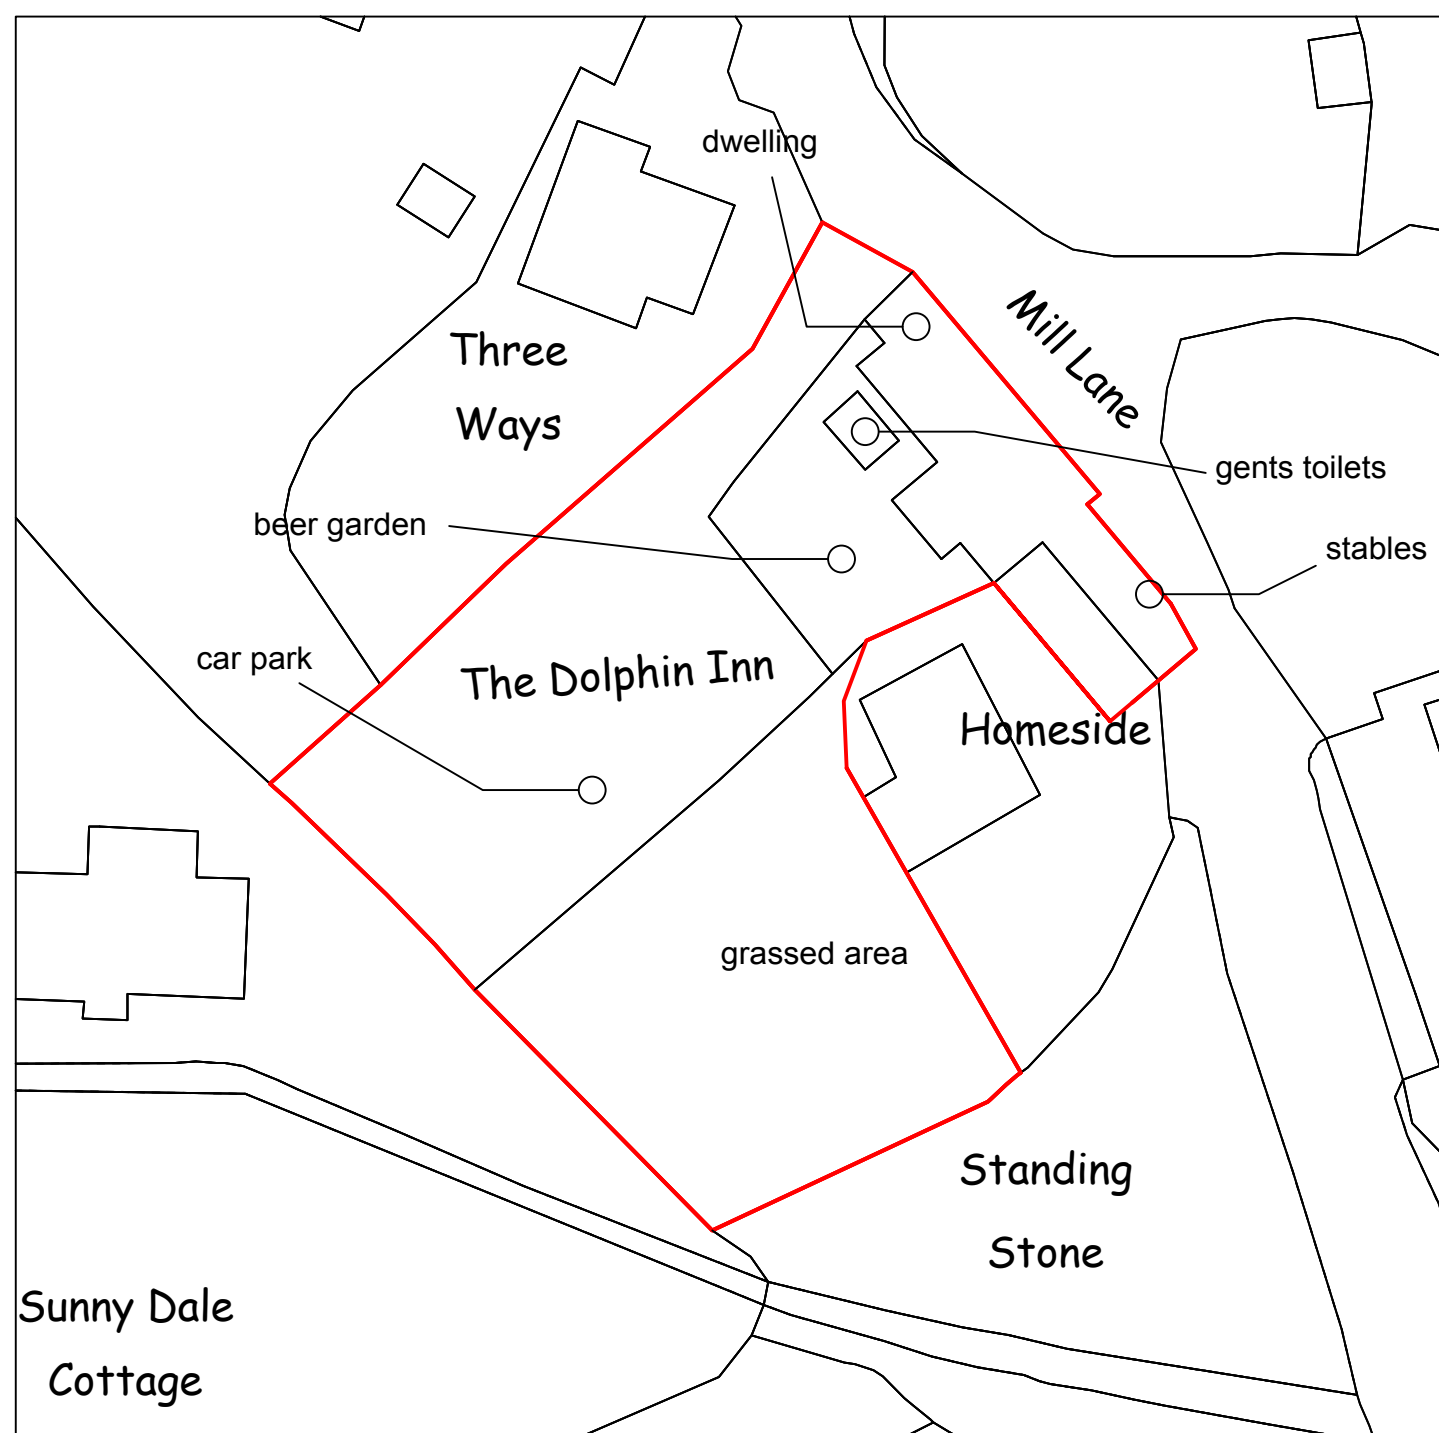

Existing Block Plan
Scale 1 : 500

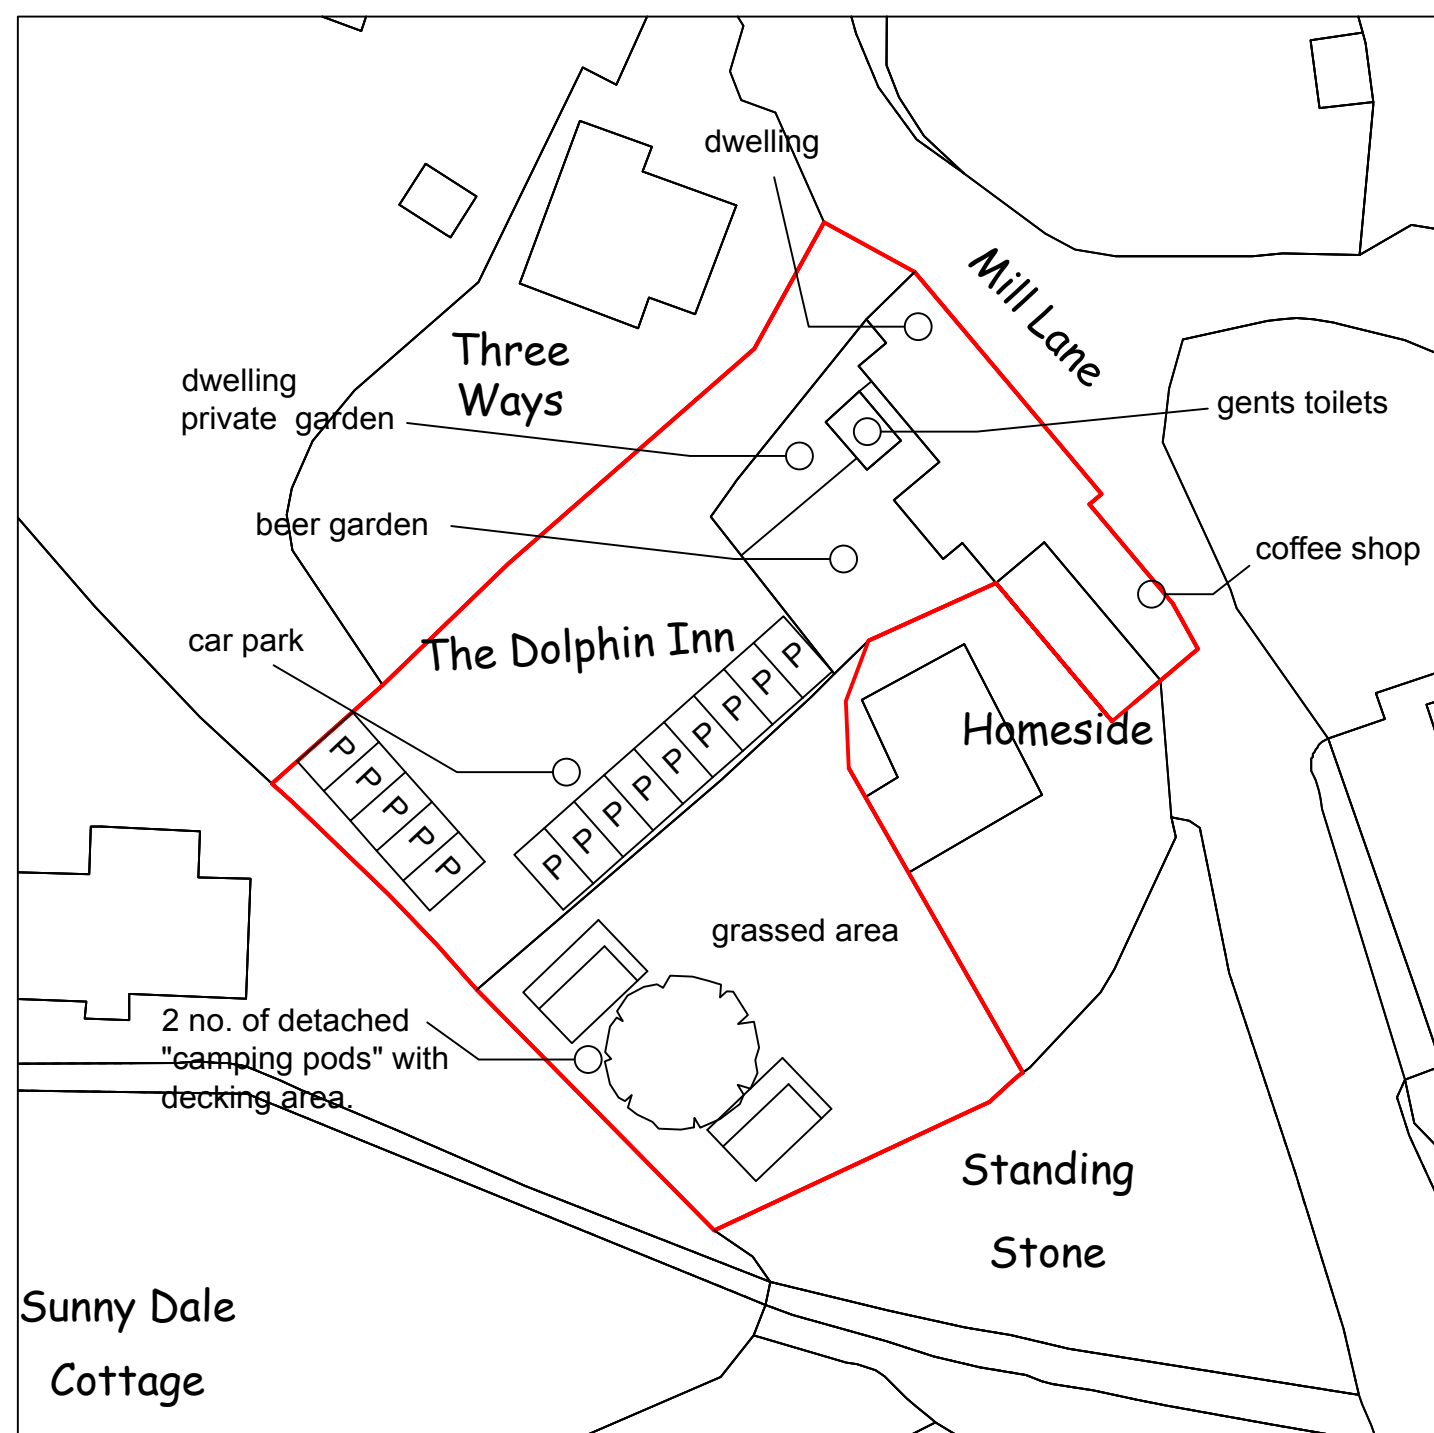

Proposed Block Plan
Scale 1 : 500

NOTES
DO NOT SCALE THIS DRAWING
CONTRACTOR TO CHECK ALL DIMENSIONS AND REPORT
ALL ERRORS AND OMISSIONS TO THE ENGINEER



JAREWBRIDGE
DEVELOPMENT SERVICES
Architectural Design +
Quantity Surveying

5 Chapel Street, Mumbles, Swansea SA3 4NH

web: www.jarewbridge.com
email: info@jarewbridge.com
tel: 01792 360606
Adam: 07790 762443 John: 07775 595410

Client

Mr. M. Beynon &
Mrs. L. Bladen.

Project

The Dolphin PH
Llanrhidian
Swansea

Drawing Title

Site Location &
Block Plans.

Issue

PLANNING

Project No.

11.20.TD

Drawing No.

11.20.TD.D4

Scales

1:500, 1:1250

Date

21.03.22

Revision

Drawn

APR

Checked

JAR

Sheet Size

A2

Revision

E