

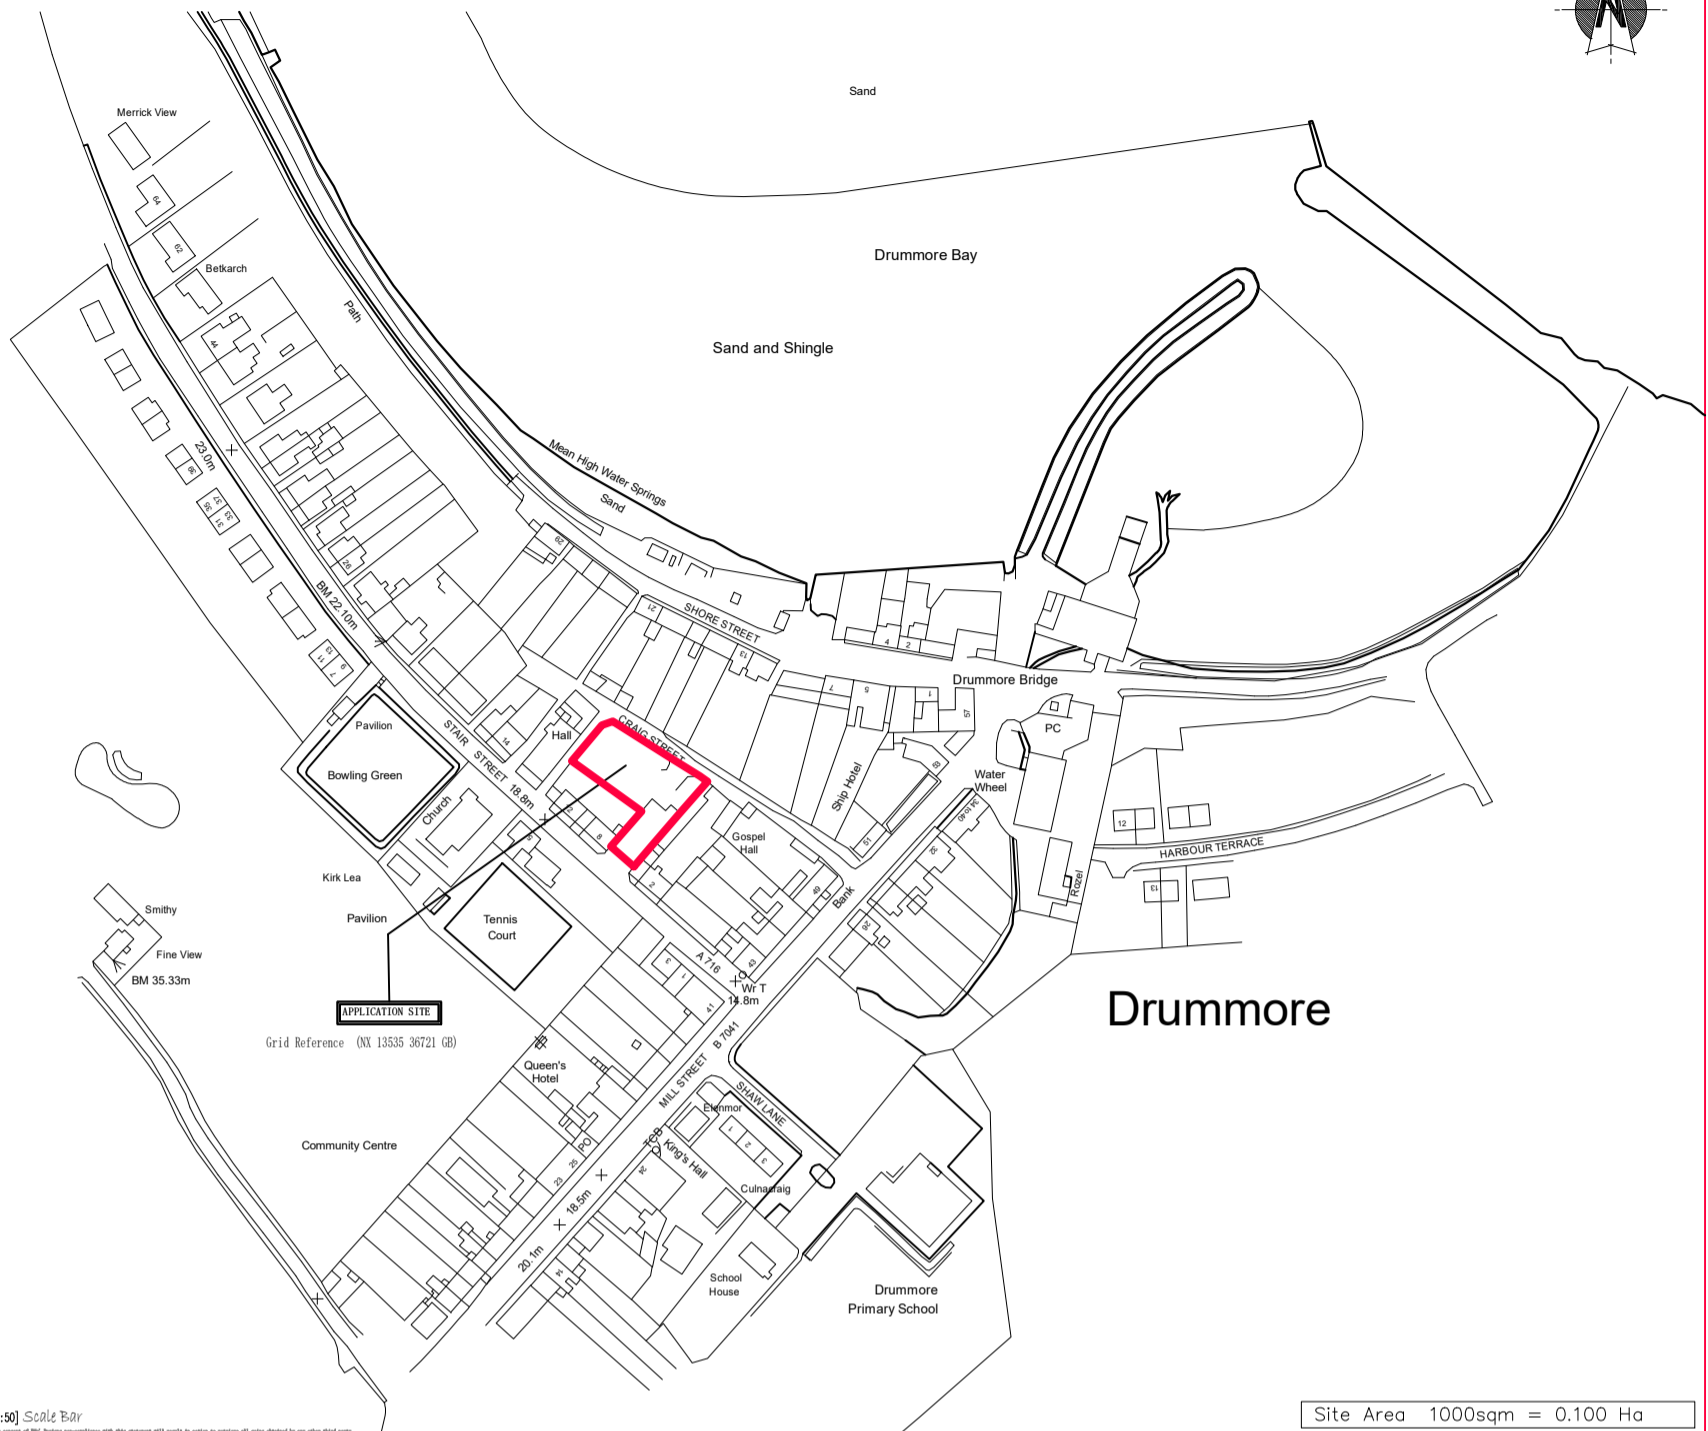


Do not scale from this drawing figured dimensions to be used differences will be reported immediately for further clarification. Contractors/Suppliers will verify all dimensions to satisfy themselves to the full extent of the contract prior to commencing any work or manufacturing of any item. No liability will be accepted if the above is not complied with. All drawings will be subject to revision until a Council stamped approved drawing has been issued. All contractors & or clients who proceed without a stamped approved drawing do so at their own responsibility & all incurred costs as a result of non-compliance with this statement. In no event shall BMC Dezigns be held liable for any costs incurred in connection with this statement. It will be the clients responsibility to check all public utilities including the sewer. A prepared plan for accuracy prior to the submission of any application. Any changes made after this date or further charge will be incurred over the agreed amount this will be on a separate basis with prior consent of the client. After the consent has been issued, any changes will be subject to a further fee quote and it will be agreed and paid in full prior to commencement of any further works. All designs remain the property of BMC Dezigns and will not be reproduced in whole or part thereof and are covered by copyright design. If you do not have prior consent must be written prior to the reproduction of any part of the whole of this drawing for application or any other purpose. It is accepted that this statement has been read and fully understood unless otherwise stated in writing.

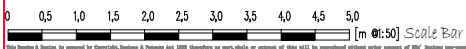

Site Area 1000sqm = 0.100 Ha

Do not scale from this drawing figured dimensions to be used differences will be reported immediately for further clarification. Contractors/Suppliers will verify all dimensions to satisfy themselves to the full extent of the contract prior to commencing any work or manufacturing of any item. No liability will be accepted if the above is not complied with. All drawings will be subject to revision until a Council stamped approved drawing has been issued. All contractors & or clients who proceed without a stamped approved drawing do so at their own responsibility & all incurred costs as a result of non-compliance with this statement. In no event shall BMC Dezigns be held liable for any costs incurred in connection with this statement. It will be the clients responsibility to check all public utilities including the sewer. A prepared plan for accuracy prior to the submission of any application. Any changes made after this date or further charge will be incurred over the agreed amount this will be on a separate basis with prior consent of the client. After the consent has been issued, any changes will be subject to a further fee quote and it will be agreed and paid in full prior to commencement of any further works. All designs remain the property of BMC Dezigns and will not be reproduced in whole or part thereof and are covered by copyright design. If you do not have prior consent must be written prior to the reproduction of any part of the whole of this drawing for application or any other purpose. It is accepted that this statement has been read and fully understood unless otherwise stated in writing.

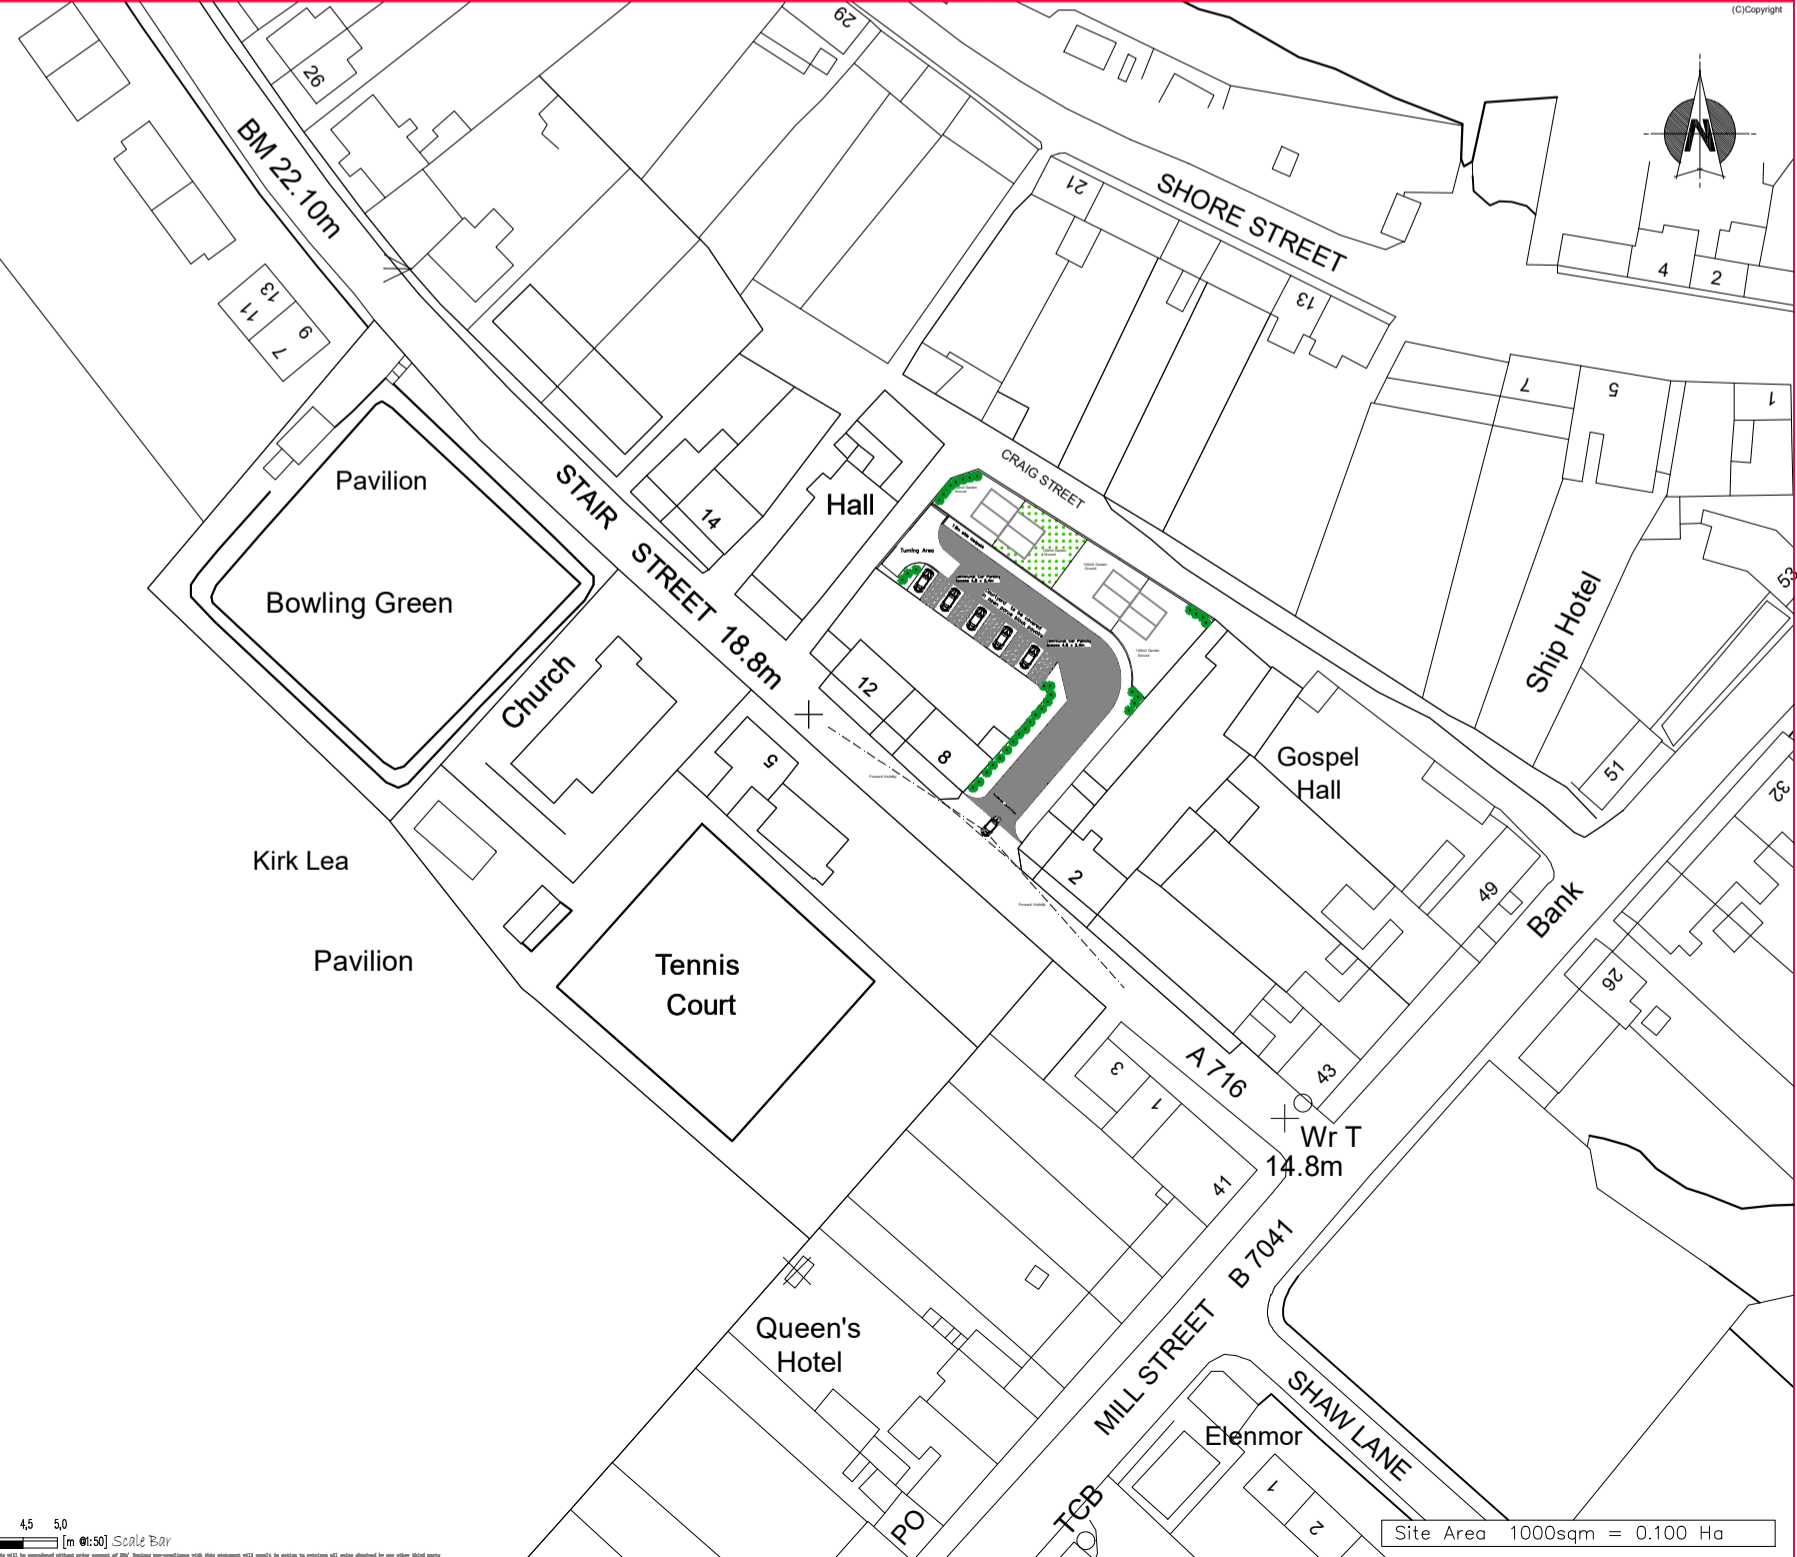

Site Area 1000sqm = 0.100 Ha