



BRECKENRIDGE
LETTINGS

Beverley Court, Cedar Drive, SL5



A spacious and nicely presented ground floor three bedroom apartment with garage set in the heart of Sunningdale. Within in stones throw away from Station and Shops.

Available - 24/01/2024

£1550 Per Calendar Month

Unfurnished



BRECKENRIDGE LETTINGS

- Ground Floor Apartment
- Three Bedrooms
- Bathroom
- Drawing Room with Patio doors to Patio
- Kitchen
- Garage





Energy Efficiency Rating		Environmental Impact (CO ₂) Rating	
Current	Potential	Current	Potential
<p>Very energy efficient - lower running costs</p> <p>(92-100) A</p> <p>(81-91) B</p> <p>(69-80) C</p> <p>(55-68) D</p> <p>(39-54) E</p> <p>(21-38) F</p> <p>(1-20) G</p> <p>Not energy efficient - higher running costs</p> <p>EU Directive 2002/91/EC</p>		<p>Very environmentally friendly - lower CO₂ emissions</p> <p>(10-100) A</p> <p>(51-91) B</p> <p>(31-50) C</p> <p>(16-30) D</p> <p>(9-14) E</p> <p>(21-26) F</p> <p>(1-20) G</p> <p>Not environmentally friendly - higher CO₂ emissions</p> <p>EU Directive 2002/91/EC</p>	
	73	78	

All viewings are strictly by appointment or by e-mail.

Please be advised that any information supplied by the agent is given without any warranty and all negotiations are on a subject to contract basis until a tenancy agreement has been engrossed. Satisfactory references are always required before a tenancy agreement is signed. In addition to the rental and security deposit there is a charge for the tenancy agreement and an Inventory/Check-in procedure.


These particulars or any other media, printed or downloaded, do not form part of any contract and must not be relied upon. All measurements mentioned within the particulars are approximate and are given as a guide only.

Email: contact.us@breckenridge-lettings.co.uk

Cedar Drive, Ascot, SL5

Approximate Area = 705 sq ft / 65.5 sq m

For identification only - Not to scale

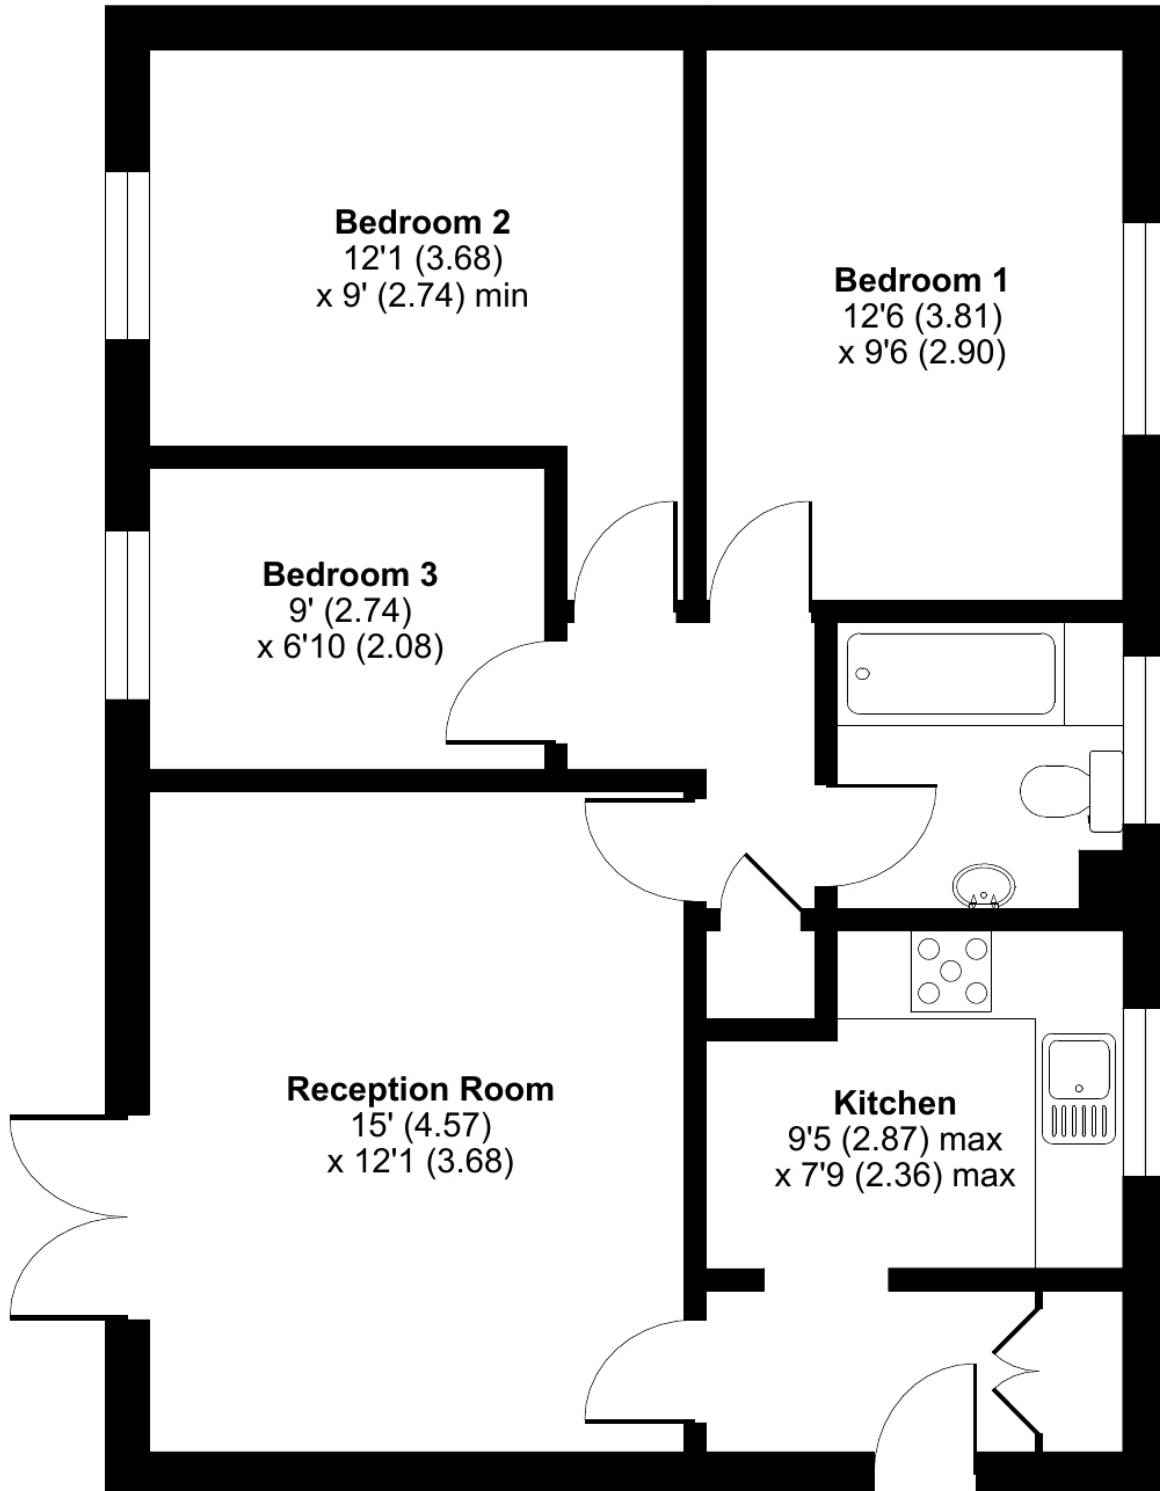

GROUND FLOOR



Floor plan produced in accordance with RICS Property Measurement Standards incorporating International Property Measurement Standards (IPMS2 Residential). © nichecom 2022. Produced for Breckenridge Lettings Ltd. REF: 888000