


ARDEN MANSIONS

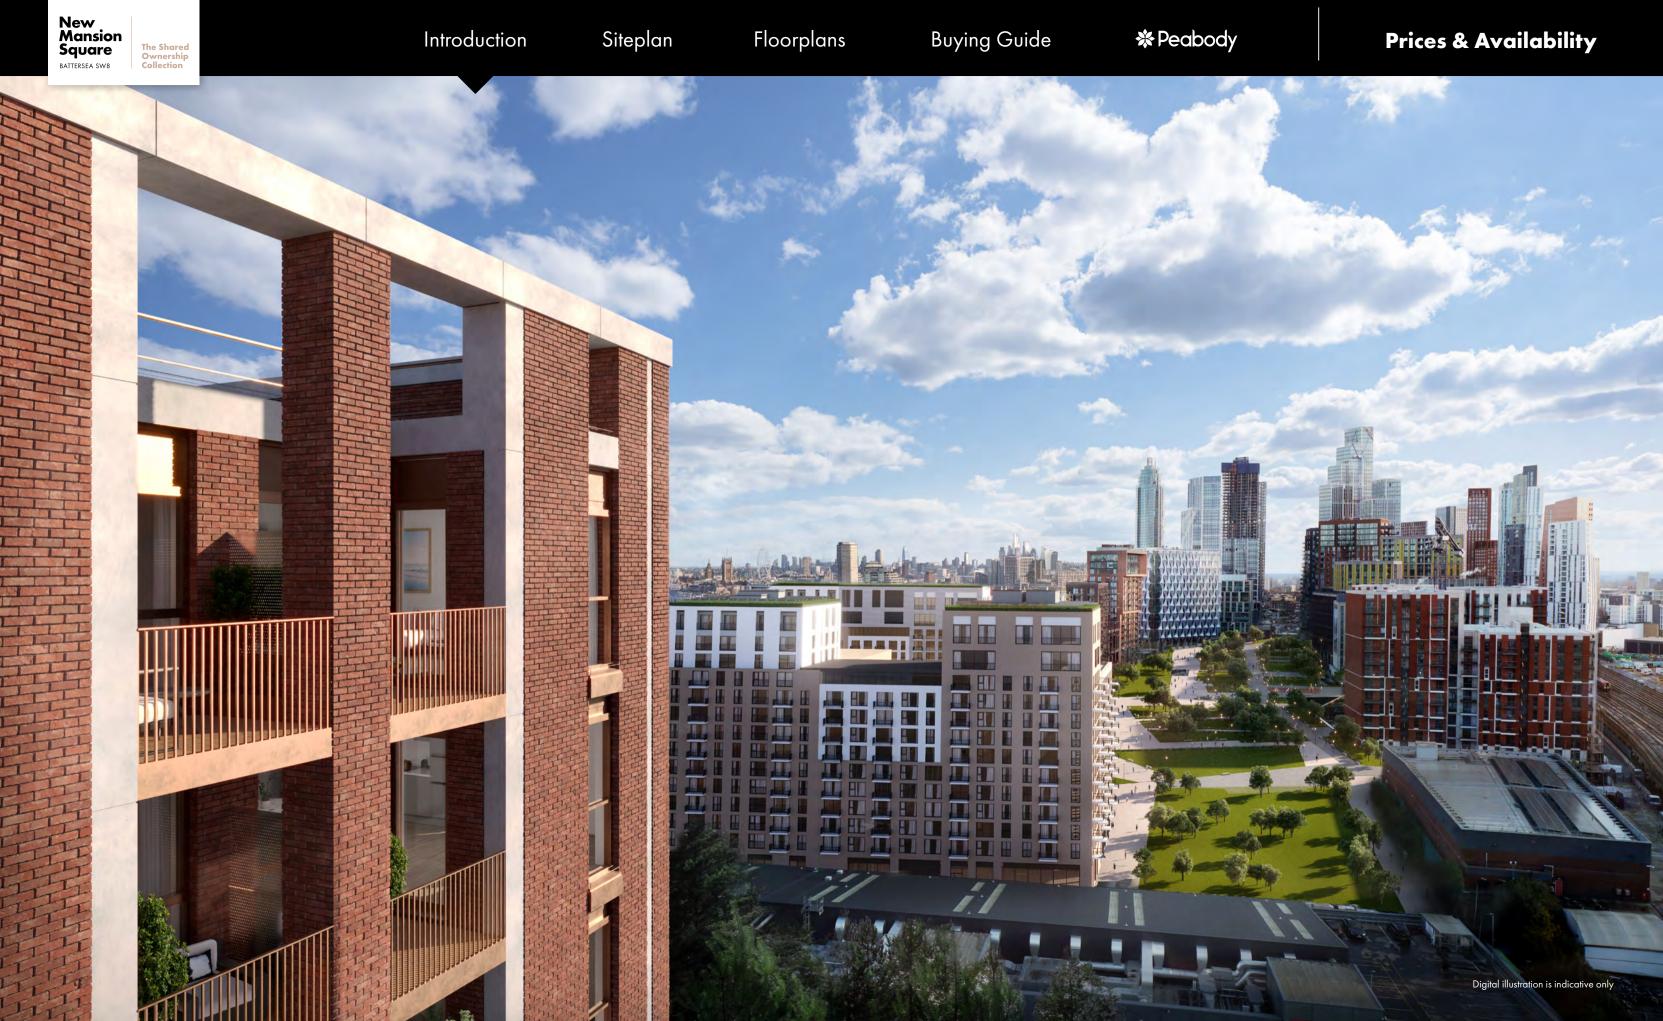


Introduction

Siteplan

Floorplans

Buying Guide

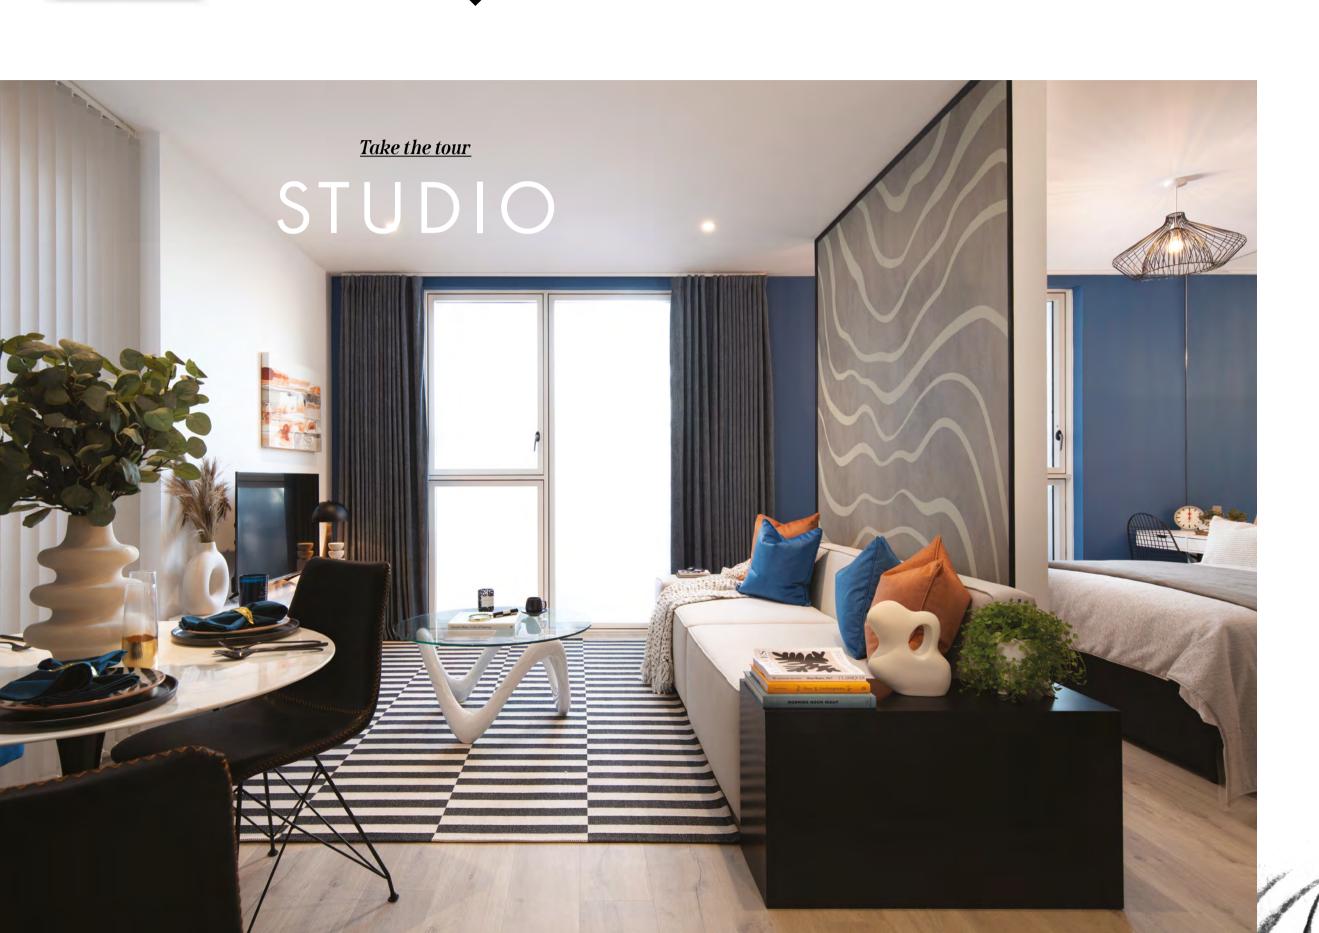

The studio apartments make the most of light and space, with floor-to-ceiling windows that encourage natural light to flood in. All of our apartments also come complete with private balconies and a concierge service for peace of mind and to make everyday life run more smoothly.

VIEW THE 360° ⊳





Our one and two-bedroom apartments strike the perfect balance between style and functionality, with a contemporary finish throughout and an open-plan flexible layout that you can make your own.

VIEW THE 360° ⊳



Introduction

Siteplan

Floorplans


Buying Guide

☆ Peabody







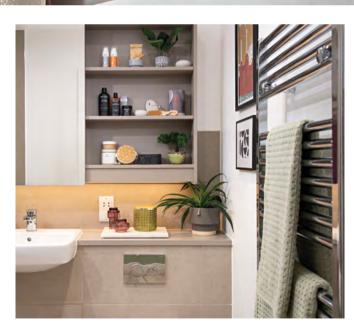



LIVING/KITCHEN/DINING

Contemporary high gloss handleless kitchen with dust grey base units and light grey wall units

Composite stone worktops in grey with corresponding upstand & splashback

Stainless steel undermounted sink

Single lever chrome mixer tap

Integrated appliances: AEG black glass ceramic hob, AEG single electric oven (A), Zanussi extractor hood (D), fridge/freezer (A+) and dishwasher (A+)*

BATHROOM

Large format porcelain stone floor and

Inset white bath with stone grey removable bath panel and part fixed shower screen

Polished chrome dual control mixer tap and fixed panel bath screen

Bristan shower with easy clean smooth hose Geberit WC with soft close seat and concealed cistern

Geberit square semi-recessed hand basin with polished chrome mixer tap

Vanity unit in stone grey

Stelrad chrome heated towel rail

BEDROOM

Built-in wardrobe to main bedroom with white glass and stone grey sliding soft close doors and chrome hanging rail and brackets

INTERIOR FINISHES

Light matt laminate flooring in Soft Oak to hallways, kitchen/living/dining room and studio bedrooms

High quality grey carpet in bedrooms°

Polished stainless steel ironmongery

Painted white wooden doors

White satinwood finish to woodwork and skirting White paint finish to walls and ceilings throughout

ELECTRICAL

Zanussi Washer Dryer located in storage

Recessed LED downlighters in white

Pendant lighting to bedrooms * * *

White switches and sockets

TV connection points to living room and main

Pre-wired for Virgin media^{††}

Black graphite balcony lights on private outside

SECURITY AND PEACE OF MIND

Solid entrace door with multi-point lock

Access to apartments via audio visual door entry system

Mains operated smoke detectors

10-year NHBC warranty cover

2 year defect warranty from practical completion date*

990-year lease

HEATING

Heating and hot water provided by central plant and charged separately

ENERGY EFFICIENCY

Predicted Energy Assessment Level 84 under SAP 2012

EXTERIOR

Landscaped areas, trees and pathways

Cycle stands and cycle stores

Concierge service 7:00am to 9.30pm weekdays and 8am to 4pm weekends

SUSTAINABILITY

Within the ultra low emission zone

Cycle and walking routes in the area

Large cycle store accessible via fob

Green and brown roofs to development

Water butts on site to water the garden

Attenuation tank, permeable paving and swales in the landscaping for drainage

Mechanical ventilation to apartments

Double glazing and good levels of insulation Bin stores for general waste and recycling bins

GENERAL

Zip Car Club

Pet-friendly development[†]

^{*}Half size dishwashers added to selected apartments. Please speak to your sales advisor for further info. **2-year defect warranty commences from practical completion of each apartment, which may differ from your purchase date. *** Only to 1 & 2 bedroom apartments not in Studios. † up to 2 dogs and/or cats. †† Virgin media is a service that needs to be paid for seperately. Only applicable to 1 and 2 bedroom apartments. Whilst every effort has been taken to ensure the accuracy of the information provided, it has been supplied as a guide and Peabody reserve the right to amend the specification as necessary and without notice. Specification may vary on shared ownership homes. Peabody Show Apartment images are indicative only and are used as a guide to the craftsmanship and finish.


FIND THE PERFECT PLACE


Building Storeys

BATTERSEA SW8

209 0.0.0/0	
Matkin Mansions	9 storeys
Simper Mansions	10 storeys
Higgs Mansions	9 storeys
Tweed Mansions	13 storeys
Foots Row Mansions	18 storeys
Billington Mansions	13 storeys
Arden Mansions	15 storeys



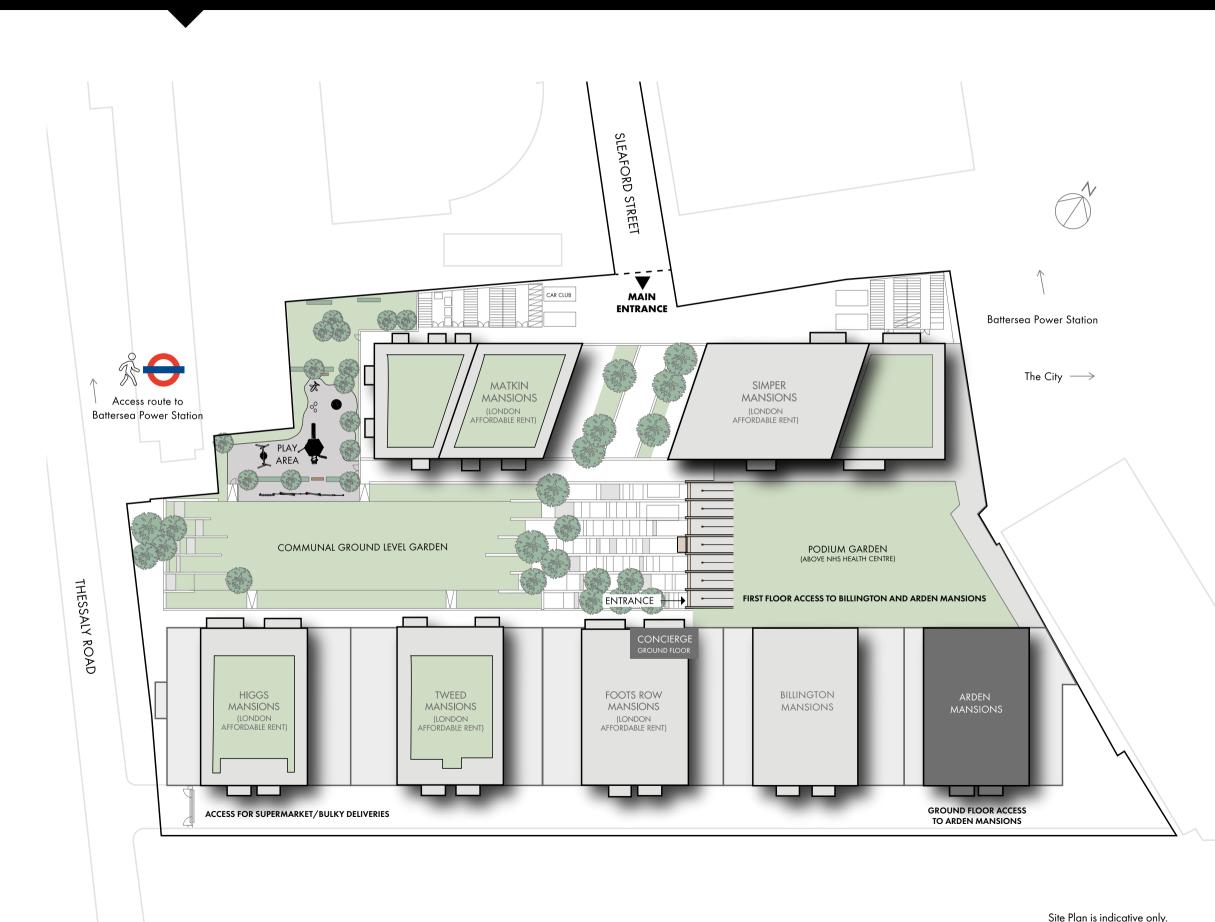

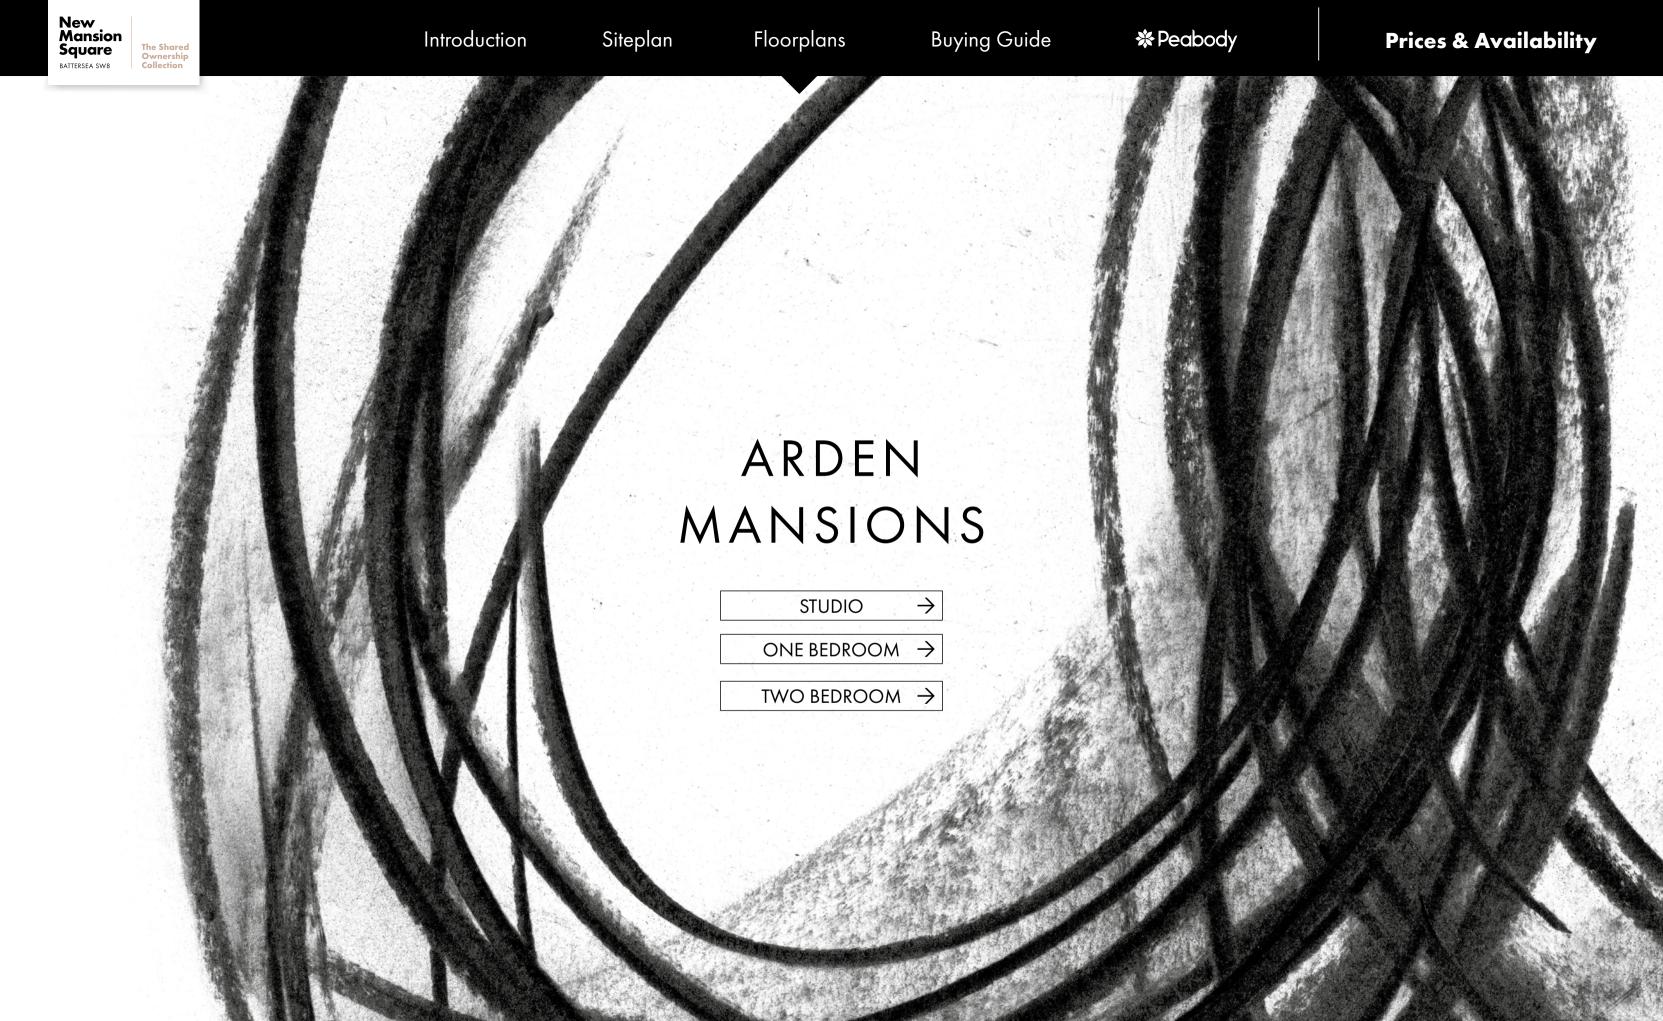

STUDIO ARDEN MANSIONS

Apartment 2

New Mansion Square

BATTERSEA SW8

The Shared Ownership Collection

Total Internal Area 47.3m² / 509ft² Total External Area 15m² / 161.5ft²

Living/Dining/Kitchen	3.3m x 7.2m	10'9" x 23'8"
Bedroom	2.7m x 3.7m	8′9″ x 12′3″
Bathroom	2.0m x 2.2m	6′5″ x 7′2″
Terrace	2.7m x 5.4m	9′0″ x 17′8″

Floor	Apt. No.		Podium Garden
1	2	— Billington Mansions	



Take the 360° Tour

WD - Washer Dryer W - Built-in wardrobe

FF - Fridge/Freezer



STUDIO ARDEN MANSIONS

The Shared Ownership Collection

Apartment 3

New Mansion Square

BATTERSEA SW8

Total Internal Area 47.3m² / 509ft² Total External Area 9.6m² / 103ft²

Living/Dining/Kitchen	3.3m x 7.2m	10'8" x 23'8"
Bedroom	2.7m x 3.7m	8′9″ x 12′3″
Bathroom	2.0m x 2.2m	6′5″ x 7′2″
Terrace	2.7m x 3.4m	9′0″ x 11′4″

Floor	Apt. No.		↑ Podium Garden
1	3	— — Billington Mansions	



S - Storage WD - Washer Dryer W - Built-in wardrobe FF - Fridge/Freezer



STUDIO ARDEN MANSIONS

The Shared Ownership Collection

Apartments 11, 17, 23, 29, 35 & 41

Total Internal Area 46.6m² / 502ft² Total External Area 5.3m² / 57ft²

Living/Dining/Kitchen	$3.9 \text{m} \times 4.3 \text{m}$	12′8″ x 14′1″
Bedroom	$3.4 \text{m} \times 4.9 \text{m}$	11′1″ x 16′3″
Bathroom	2.2m x 1.9m	7′2″ x 6′3″
Balcony	3.4m x 1.5m	11′3″ x 5′0″

Floor	Apt. No.	1
2	11	Podium Garden
3	17	
4	23	
5	29	Billington Mansions
6	35	
7	41	





W - Built-in wardrobe

FF - Fridge/Freezer





The Shared Ownership Collection


Apartment 6

Total Internal Area 53.5m² / 576ft² Total External Area 12.4m² / 133.5ft²

Living/Dining/Kitchen	3.9m x 6.2m	12'9" x 20'3"
Bedroom	3.4m x 3.6m	11′3″ x 12′0″
Bathroom	2.2m x 2.0m	7′5″ x 6′5″
Terrace	2.8m x 4.2m	9′5″ x 14′0″

Floor	Apt. No.		Podium Garden
1	6	— Eillington Mansions	



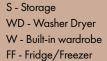



Apartments 57, 61, 65, 69 & 73

Total Internal Area 51.8m² / 557ft² Total External Area 4.8m² / 51.7ft²

The Shared Ownership Collection


Living/Dining/Kitchen	$4.5 \mathrm{m} \times 5.3 \mathrm{m}$	14'9" x 17'4"
Bedroom	3.6m x 3.5m	11′8″ x 11′4″
Bathroom	2.2m x 2.0m	7′2″ x 6′5″
Balcony	2.8m x 1.8m	9′3″ x 6′1″

Floor	Apt. No.
10	57
11	61
12	65
13	69
14	73







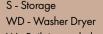

W - Built-in wardrobe FF - Fridge/Freezer



The Shared Ownership Collection

Apartments 58, 62, 66, 70 & 74


Total Internal Area 53m² / 570ft² Total External Area 4.87m² / 52.4ft²

Living/Dining/Kitchen	4.3m x 7.2m	14′1″ x 23′6″
Bedroom	4.4m x 2.8m	14′4″ x 9′2″
Bathroom	2.0m x 2.2m	6′5″ x 7′2″
Balcony	2.8m x 1.8m	9′2″ x 5′9″

Floor	Apt. No.
10	58
11	62
12	66
13	70
14	74





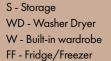





The Shared Ownership Collection


Apartment 5

Total Internal Area 52.3m² / 563ft² Total External Area 5.2m² / 56ft²

Living/Dining/Kitchen	3.8m x 7.1m	12′7″ x 23′5″
Bedroom	3.4m x 3.6m	11′2″ x 11′9″
Bathroom	2.2m x 2.0m	7'4" x 6'5"
Terrace	2.2m x 2.2m	7'4" × 7'5"

Floor	Apt. No.		Podium Garden
1	5	—	



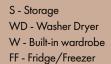



Apartments 47 & 53

The Shared Ownership Collection

Total Internal Area 52.3m² / 563ft² Total External Area 5.4m² / 58.1ft²

Living/Dining/Kitchen	3.8m x 7.1m	12′7″ x 23′5″
Bedroom	$3.4m \times 3.6m$	11′2″ x 11′9″
Bathroom	2.2m x 2.0m	7′4″ x 6′5″
Balcony	3.5m x 1.5m	11′5″ x 5′0″

Floor	Apt. No.	Podium Garden	
8	47	r—	
9	53		
		Billington Mansions	



S - Storage WD - Washer Dryer W - Built-in wardrobe

FF - Fridge/Freezer



The Shared Ownership Collection

Apartments 12, 18, 24, 30, 36 & 42

Total Internal Area 58.6m² / 631ft² Total External Area 5.4m² / 58.1ft²

Living/Dining	$3.3 \mathrm{m} \times 4.3 \mathrm{m}$	11′0″ x 14′1″
Kitchen	$3.8 \text{m} \times 2.3 \text{m}$	12'6" x 7'5"
Bedroom	4.0m x 4.3m	13′1″ x 14′3″
Bathroom	2.6m x 2.1m	8′5″ x 7′1″
Balcony	3.5m x 1.5m	11′5″ x 5′0″

Floor	Apt. No.	↑ Podium Garden
2	12	
3	18	
4	24	Billington Mansions
5	30	Mansions Fig. 1
6	36	
7	42	





W - Built-in wardrobe

FF - Fridge/Freezer



Apartments 9, 21, 33 & 45

The Shared Ownership Collection

Total Internal Area 52.3m² / 563ft² Total External Area 5.9m² / 63.9ft²

Living/Dining/Kitchen	4.0m x 7.2m	13'1" x 23'9"
Bedroom	3.3m x 5.0m	11′0″ x 16′6″
Bathroom	2.1 m x 1.9 m	7′1″ x 6′5″
Balcony	3.8m x 1.5m	12′7″ x 5′0″

Floor	Apt. No.	Podium Garden
2	9	
4	21	
6	33	
8	45	Billington Mansions



WD - Washer Dryer

W - Built-in wardrobe

FF - Fridge/Freezer





Apartments 15, 27, 39 & 51

The Shared Ownership Collection

Total Internal Area 52.3m² / 563ft²
Total External Area 5.2m² / 55.9ft²

Living/Dining/Kitchen	4.0m x 7.2m	13′1″ x 23′9″
Bedroom	3.3m x 5.0m	11′0″ x 16′6″
Bathroom	2.1 m x 1.9 m	7′1″ x 6′5″
Balcony	3.3m x 1.5m	11′1″ x 5′0″

Floor	Apt. No.		Podium Garden
3	15		Fodium Garden
5	27		
7	39	\leftarrow	
9	51	Billington Mansions	
		_	



S - Storage WD - Washer Dryer W - Built-in wardrobe DW - Dishwasher HIU - Heat Interface Unit

MVHR - Mechanical Heat Recovery Unit

W - Built-in wardrobe FF - Fridge/Freezer



Apartments 8, 20, 32 & 44

The Shared Ownership Collection

New Mansion Square

BATTERSEA SW8

Total Internal Area 52.3m² / 563ft² Total External Area 5.9m² / 63.9ft²

Living/Dining/Kitchen	4.0m x 7.2m	13′1″ x 23′8″
Bedroom	3.3m x 5.0m	11′0″ x 16′6″
Bathroom	2.1m x 1.9m	7′1″ x 6′5″
Balcony	3.8m x 1.5m	12′7″ × 5′0″

Floor	Apt. No.	<u> </u>
2	8	Podium Garden
4	20	
6	32	
8	44	Billington Mansions
		Mansions



WD - Washer Dryer W - Built-in wardrobe

FF - Fridge/Freezer





Apartments 14, 26, 38 & 50

The Shared Ownership Collection

Total Internal Area 52.3m² / 563ft²
Total External Area 5.2m² / 55.9ft²

Living/Dining/Kitchen	4.0m x 7.2m	13′1″ x 23′8″
Bedroom	3.3m x 5.0m	11′0″ x 16′6″
Bathroom	2.1m x 1.9m	7′1″ x 6′5″
Balcony	3.3m x 1.5m	11′1″ x 5′0″

Floor	Apt. No.	<u></u>
3	14	Podium Garden
5	26	
7	38	
9	50	Billington Mansions
		Mansions



S - Storage
WD - Washer Dryer
W - Built-in wardrobe

FF - Fridge/Freezer



Apartments 48 & 54

The Shared Ownership Collection

New Mansion Square

BATTERSEA SW8

Total Internal Area 53.4m² / 574ft² Total External Area 5.0m² / 53.9ft²

Living/Dining/Kitchen	3.9m x 6.2m	13′0″ × 20′3″
Bedroom	3.3m x 3.6m	11′1″ x 12′0″
Bathroom	2.1 m x 2.0 m	7′1″ x 6′5″
Balcony	3.5m x 1.5m	12′7″ x 5′0″

Floor	Apt. No.	
8	48	l Podium Garden
9	54	
		Billington Mansions



S - Storage WD - Washer Dryer W - Built-in wardrobe

FF - Fridge/Freezer



Apartments 59, 63, 67 & 71

BATTERSEA SW8

Total Internal Area 75.1m² / 787ft² Total External Area 8.2m² / 88.3ft²

Living/Dining/Kitchen	4.5m x 7.6m	14′9″ x 25′1″
Bedroom 1	$3.5 \text{m} \times 4.6 \text{m}$	11′6″ x 15′1″
Bedroom 2	3.3m x 3.8m	10′9″ x 12′5″
Bathroom	2.0m x 2.1 m	6′8″ x 7′1″
Balcony	7.0m x 1.3m	22'9" x 4'4"

Floor	Apt. No.
11	59
12	63
13	67
14	<i>7</i> 1





S - Storage

WD - Washer Dryer W - Built-in wardrobe

FF - Fridge/Freezer TU - Tall Unit

DW - Dishwasher HIU - Heat Interface Unit

Jump to Site Plan MVHR - Mechanical Heat Recovery Unit



The Shared Ownership Collection


TWO BEDROOM ARDEN MANSIONS

Apartment 55

Total Internal Area 75.1m² / 787ft² Total External Area 42.6m² / 458.5ft²

Living/Dining/Kitchen	4.5m x 7.6m	14'9" x 25'1"
Bedroom 1	2.8m x 4.6m	9′3″ x 15′1″
Bedroom 2	$3.3 \mathrm{m} \times 3.8 \mathrm{m}$	10′9″ x 12′5″
Bathroom	2.1 m x 2.2 m	6′9″ x 7′2″
Balcony	7.0m x 1.3m	22'9" x 4'4"
Terrace	4.5m x 7.5m	14'9" x 24'7"

Apt. No.	
55	_ _
	← ⊨
	Billington Mansions
	-

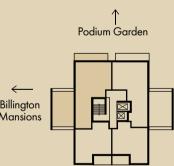

DW - Dishwasher

HIU - Heat Interface Unit

MVHR - Mechanical Heat Recovery Unit

Jump to Site Plan

 \rightarrow





S - Storage

Introduction

Siteplan Floorplans

Buying Guide

% Peabody

New Mansion Square BATTERSEA SWB

TWO BEDROOM ARDEN MANSIONS

Apartment 56

S - Storage WD - Washer Dryer

W - Built-in wardrobe

FF - Fridge/Freezer TU - Tall Unit

Total Internal Area 73.4m² / 790ft² Total External Area 41.7m² / 448.8ft²

Living/Dining	3.8m x 4.7m	12′6″ x 15′6″
Living/ Dining	3.0m x 4.7m	12 0 X 13 0
Kitchen	2.0m x 5.2m	6′5″ x 17′1″
Bedroom 1	$3.4m \times 3.5m$	11′3″ x 11′7″
Bedroom 2	$3.8 \mathrm{m} \times 3.5 \mathrm{m}$	12′7″ x 11′7″
Bathroom	2.2m x 2.0m	7′2″ x 6′5″
Balcony	7.0m x 1.3m	22'9" x 4'4"
Terrace	4.5m x 7.4m	14′7″ x 24′3″

Floor	Apt. No.		Podium Garden	
10	56	Billington Mansions		



DW - Dishwasher HIU - Heat Interface Unit

MVHR - Mechanical Heat Recovery Unit

Jump to Site Plan

 \rightarrow






Apartments 60, 64, 68 & 72

Total Internal Area 73.4m² / 790ft² Total External Area 8.2m² / 88.3ft²


The Shared Ownership Collection

Living/Dining	$3.8 \text{m} \times 4.7 \text{m}$	12′6″ x 15′6″
Kitchen	2.0m x 5.2m	6′5″ x 17′1″
Bedroom 1	$3.4 \text{m} \times 3.5 \text{m}$	11′3″ x 11′7″
Bedroom 2	3.8m x 3.5m	12′7″ x 11′7″
Bathroom	2.2m x 2.0m	7′2″ x 6′5″
Balcony	7.0m x 1.3m	22′9″ x 4′4″

Floor	Apt. No.
11	60
12	64
13	68
14	72

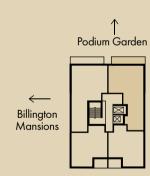



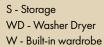

FF - Fridge/Freezer TU - Tall Unit DW - Dishwasher HIU - Heat Interface Unit

MVHR - Mechanical Heat Recovery Unit



Jump to Site Plan

Introduction

Siteplan

 \rightarrow

Floorplans

Buying Guide

※ Peabody

Prices & Availability


TWO BEDROOM ARDEN MANSIONS


Apartment 1

Total Internal Area $71 \, \text{m}^2 / 764 \, \text{ft}^2$ Total External Area $52 \, \text{m}^2 / 560 \, \text{ft}^2$

The Shared Ownership Collection

Living/Dining/Kitchen	5.0m x 4.9m	16′6″ x 16′3″
Bedroom 1	4.2m x 2.8m	14′0″ x 9′3″
Bedroom 2	$3.9 \text{m} \times 3.5 \text{m}$	12′9″ x 11′7″
Bathroom	2.0m x 2.2m	6′5″ x 7′2″
Terrace 1	3.8m x 6.8m	12'4" x 22'5"
Terrace 2	3.8m x 6.8m	12'4" x 22'5"

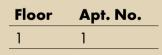

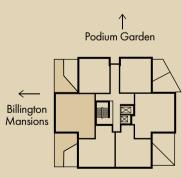

S - Storage WD - Washer Dryer W - Built-in wardrobe

FF - Fridge/Freezer

TU - Tall Unit

DW - Dishwasher HIU - Heat Interface Unit MVHR - Mechanical Heat Recovery Unit

Interface Unit Jump to Site Plan





Take the 360° Tour

 \rightarrow




Apartments 7, 13, 19, 25, 31 & 37

Total Internal Area 71 m² / 764ft² Total External Area 7.6m² / 81.9ft²

The Shared Ownership Collection

Living/Dining/Kitchen	5.0m x 4.9m	16'6" x 16'3"
Bedroom 1	4.2m x 2.8m	14′0″ x 9′3″
Bedroom 2	$3.9 \text{m} \times 3.5 \text{m}$	12′9″ x 11′7″
Bathroom	2.0m x 2.2m	6′5″ x 7′2″
Balcony 1	2.3m x 1.5m	7′7″ x 5′0″
Balcony 2	2.6m x 1.5m	8′5″ x 5′0″

Floor	Apt. No.
2	7
3	13
4	19
5	25
6	31
7	37

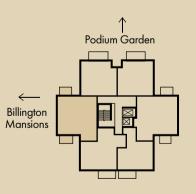



S - Storage WD - Washer Dryer

W - Built-in wardrobe

FF - Fridge/Freezer TU - Tall Unit DW - Dishwasher HIU - Heat Interface Unit

MVHR - Mechanical Heat Recovery Unit




Apartments 43 & 49

The Shared Ownership Collection

Total Internal Area 72m² / 775ft² Total External Area 7.6m² / 81.9ft²

Living/Dining/Kitchen	5.2m x 4.9m	17'2" x 16'3"
Bedroom 1	4.4m x 2.8m	14′6″ x 9′3″
Bedroom 2	3.9m x 3.5m	12′9″ x 11′7″
Bathroom	2.0m x 2.2m	6′5″ x 7′2″
Balcony 1	2.3m x 1.5m	7′7″ x 5′0″
Balcony 2	2.6m x 1.5m	8′5″ x 5′0″

Floor	Apt. No.
8	43
9	49

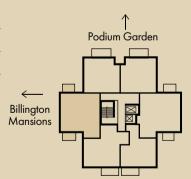



S - Storage WD - Washer Dryer

W - Built-in wardrobe FF - Fridge/Freezer

TU - Tall Unit

DW - Dishwasher HIU - Heat Interface Unit

MVHR - Mechanical Heat Recovery Unit



The Shared Ownership Collection

Introduction

Siteplan

Floorplans

Buying Guide

※Peabody

Prices & Availability


TWO BEDROOM ARDEN MANSIONS

Apartment 4

Total Internal Area 72.8m² / 784ft² Total External Area 36.7m² / 395ft²

Living/Dining/Kitchen	5.2m x 5.0m	17′1″ x 16′6″
Bedroom 1	4.1 m x 2.7 m	13′5″ x 9′0″
Bedroom 2	3.5m x 3.5m	11′5″ x 11′7″
Bathroom	2.0m x 2.2m	6′5″ x 7′2″
Terrace 1	4.7m x 3.3m	15′6″ x 10′8″
Terrace 2	4.6m x 4.5m	15′1″ x 14′9″

Floor	Apt. No.	_	↑ Podium Garder
1	4	← Billington Mansions	

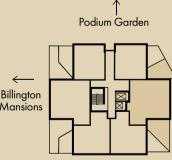

DW - Dishwasher HIU - Heat Interface Unit

MVHR - Mechanical Heat Recovery Unit

W - Built-in wardrobe FF - Fridge/Freezer

WD - Washer Dryer

S - Storage

TU - Tall Unit

 \rightarrow Jump to Site Plan






The Shared Ownership Collection

Apartments 10, 16, 22, 28, 34, 40, 46 & 52

Total Internal Area $72.9m^2 / 785ft^2$ Total External Area $7.1m^2 / 76.4ft^2$

Living/Dining/Kitchen	5.2m x 5.0m	17′1″ x 16′6″
Bedroom 1	4.1 m x 2.7 m	13′5″ x 9′0″
Bedroom 2	3.5m x 3.5m	11′5″ x 11′7″
Bathroom	2.0m x 2.2m	6′5″ x 7′2″
Balcony 1	2.3m x 1.5m	7′7″ x 5′0″
Balcony 2	2.2m x 1.5m	7′4″ × 5′0″

Floor	Apt. No.	_
2	10	_
3	16	
4	22	_
5	28	_ В
6	34	— IV
7	40	
8	46	
9	52	_

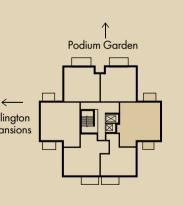

S - Storage DW - Dis
WD - Washer Dryer HIU - Hec
W - Built-in wardrobe MVHR - I

FF - Fridge/Freezer

TU - Tall Unit





Introduction

Siteplan


Floorplans

Buying Guide

☆ Peabody

Ready to buy?

THE SHARED OWNERSHIP JOURNEY IS SIMPLE...

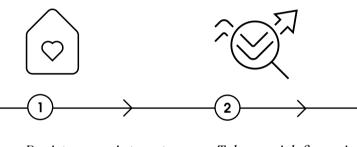

Register your interest in New Mansion Square and complete the application form

Take a quick financial assessment to ensure you meet all the criteria



Attend your viewing, this could be in person or virtually and pay a reservation fee.



We will confirm whether we are able to offer you a Shared Ownership

home with an offer

letter

Take a full financial assessment with an Independent Mortgage Advisor (IMA) from our selected panel of experts, appoint a Solicitor & Mortgage

Offer Acceptance Form

Submit a mortgage application within two working days of your financial assessment and a Peabody's solicitor and your solicitor will organise the legal Advisor and complete an paperwork so contracts can exchange



Move in and start enjoying your new home!







FIND OUT MORE ABOUT SHARED OWNERSHIP

Peabody has a range of resources to help you learn more about what is involved.

FIND OUT MORE >

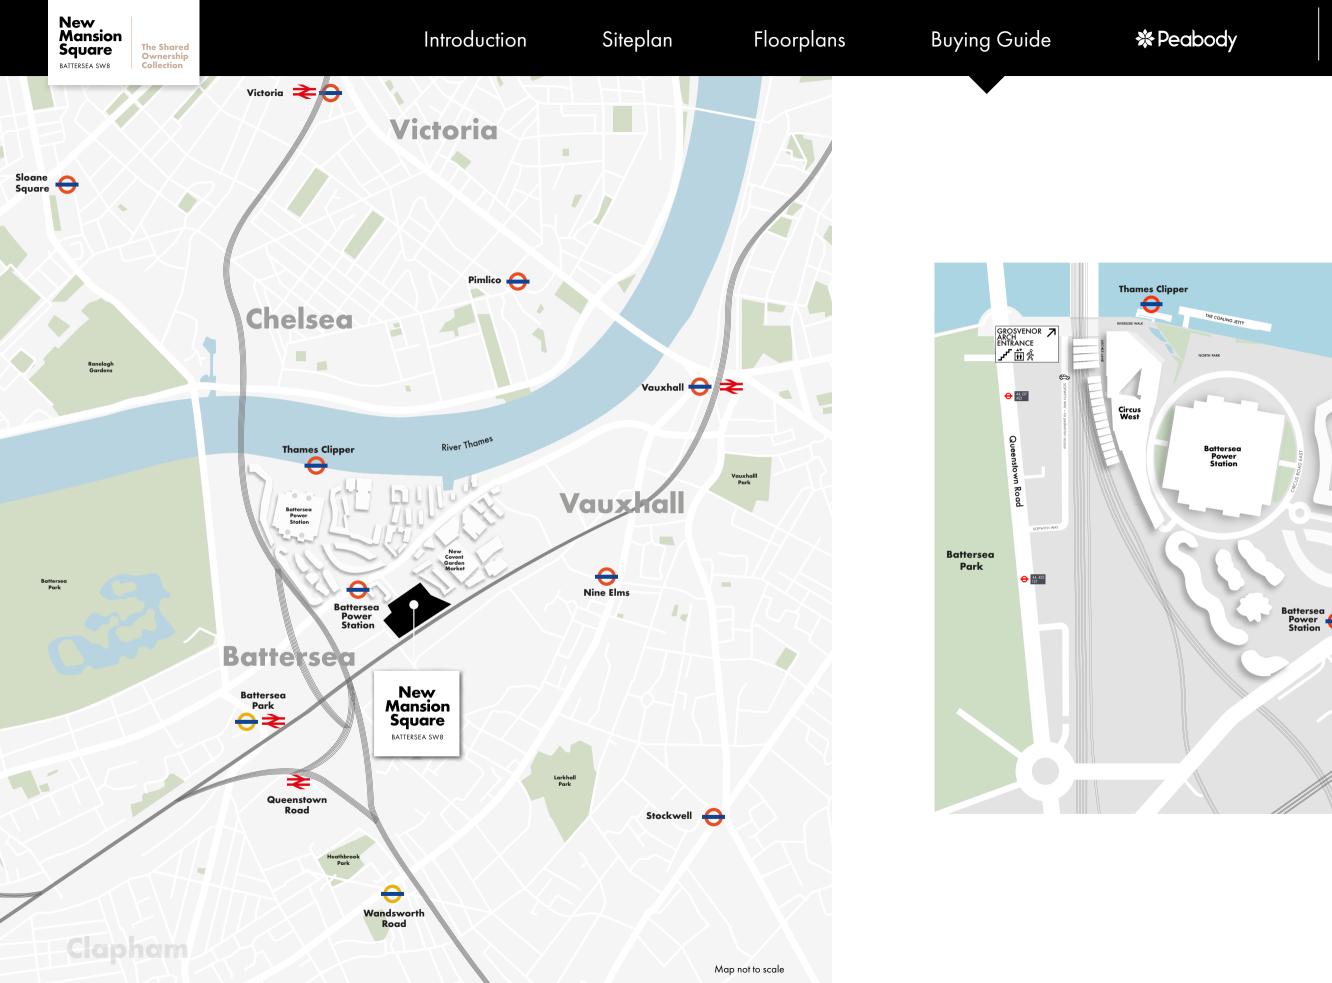

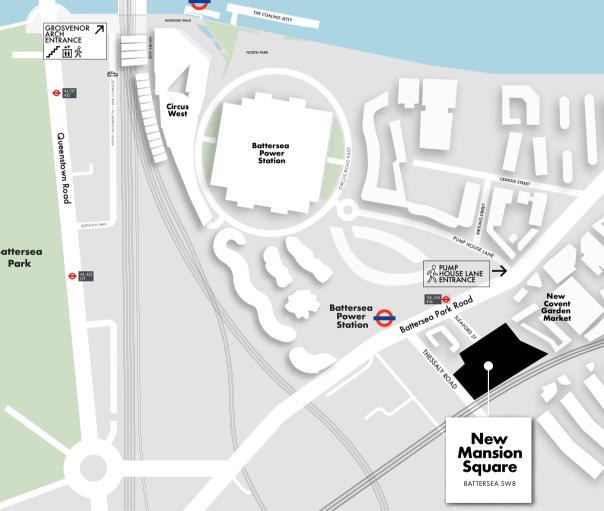

Map not to scale

Prices & Availability

Floorplans Buying Guide Prices & Availability Introduction Siteplan Peabody The Shared

ARDEN AT PARKSIDE SE10

* Peabody

Peabody creates great places where people want to live, adding value by upholding high design standards, building sustainable, high-quality new homes that stand the test of time and making a positive difference through ongoing commitment to our communities. Our mission is to help people flourish.



BUILDING HISTORY

Formed 160 years ago by the American financier and philanthropist George Peabody, Peabody is one of the UK's oldest and largest housing associations. Together with Catalyst Housing who joined the Group in 2022, we are responsible for more than 104,000 homes across London and the Home Counties.



Peabody re-invests its surplus to provide more homes and services. We deliver services to 220,000 residents, supporting customers and the wider communities in which we work. We focus on those who need our help the most, working with people and communities to build resilience and promote wellbeing. We invest around £11 m each year through our Community Foundation, to support people to be healthier, wealthier and happier.









New Mansion Square, Battersea, Wandsworth SW8 5AB

Every care has been taken in the preparation of this brochure. The details contained herein are for guidance only and should not be relied upon as exactly describing any of the particular material illustrated or written by any order under the Consumer Protection from Unfair Trading Regulations 2008.

This information does not constitute a contract, part of a contract or warranty. The developer operates a programme of continuous product development.

Features, internal and external, may vary from time to time and may differ from those shown in the brochure. New Mansion Square is a marketing name and may not form part of the postal address for these properties.

Apartment layouts provide approximate measurements only. Dimensions, which are taken from the indicated points of measurement, are for guidance only and are not intended to be used for carpet sizes, appliance space or items of furniture. Measurements are rounded down and we work towards 5% tolerance. Apartment areas are provided as gross internal areas and may vary. Bathroom and kitchen layouts are indicative only and are subject to change. Wardrobe size and position may vary. Ceiling height may vary within select apartments. All balcony/terrace dimensions and areas are approximate and may vary. The information contained within this document does not constitute part of any offer, contract or warranty. Whilst the plans have been prepared with all due care for the convenience of the intending purchaser, the information contained herein is a preliminary guide only. Please speak to the sales team for more information. Information correct as of January 2023.

