



19 Grove Park Walk, Harrogate

Guide Price £300,000



MYRINGS
Harrogate's Family Estate Agent



19 Grove Park Walk

HARROGATE, Harrogate

An amazing 2 bedroom stone built middle terraced house having been tastefully refurbished throughout drawing particular attention to the open through living/dining room, spacious luxurious kitchen with white silestone work surfaces and breath taking and most spacious house bathroom with a free standing bath and separate walk in shower finished in Carrera style white marble tiling.

Council Tax band: B

Tenure: Freehold

- THROUGH LIVING DINING
- LANDSCAPED COURTYARD
- LUXURIOUS BATHROOM
- STUNNINGLY PRESENTED
- HIGH SPEC KITCHEN




MYRINGS



Grove Park Walk, Harrogate, HG1

Approximate Area = 919 sq ft / 85.3 sq m

For identification only - Not to scale

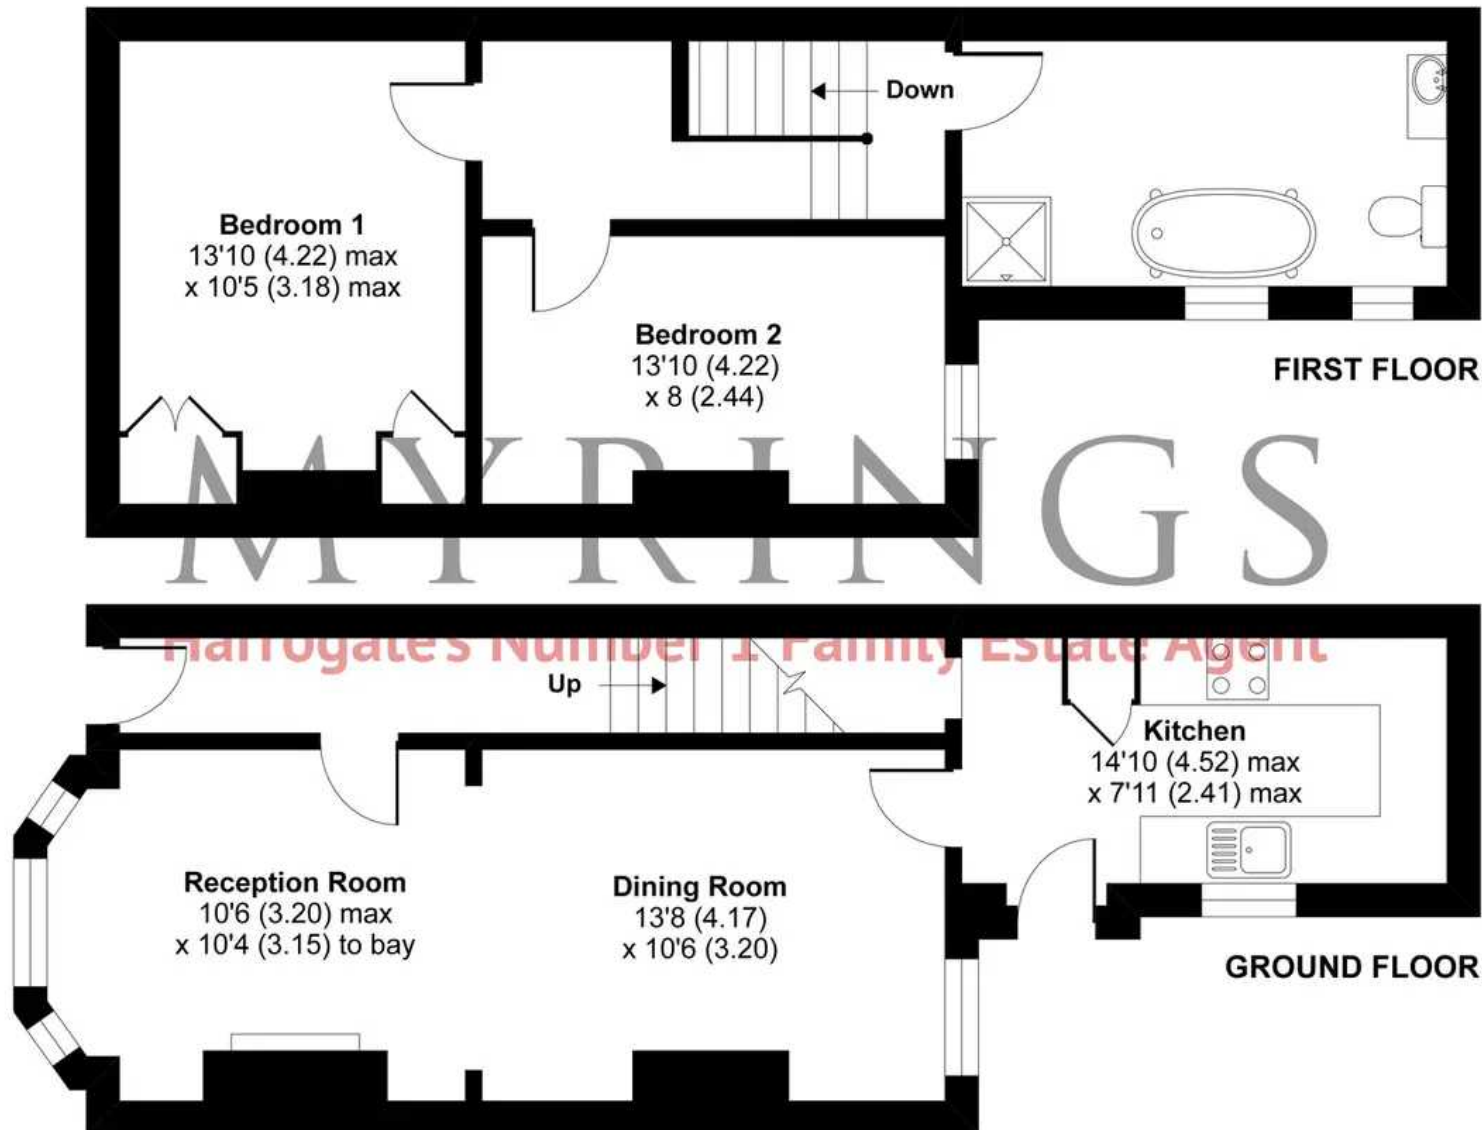





Myrings Estate Agents

Myrings Estate Agents Ltd, 10 Princes Square - HG1 1LX

01423
566400

• enquiries@myringsestateagents.com • <http://myringsestateagents.com/>

WE'VE WON!

Double **GOLD** Winners
Placed in the top 2% of Estate Agents in the country by The Best Estate Agency Guide
Awarded for marketing, customer service & results