

The Tower
HYLO
105 Bunhill Row
EC1

HY
LO

Experience floor-to-ceiling panoramic city views from The Tower.



Say HI to your
new
workplace

FLOOR-TO-CEILING PANORAMIC CITY VIEWS FROM THE TOWER

11,689 sq ft of truly flexible floorplates with the opportunity to take Level 27 and 28 with an interconnecting staircase.

- Air conditioning
- LED lighting
- 1:10 occupation density
- Raised floor
- Floor-to-ceiling windows
- Abundance of natural light
- Stunning views over London's cityscape



Available Space

28 Available

27 Available

26 Opswat

25 EveryMatrix

24 Blockspace Group Limited

23 WNS Global Services Limited

22 TikTok

21 Beamery

20 Beamery

19 TikTok

18 FundApps

17 Cero

16 Palladium

15 Selina Finance

14 Tiktok

13 TikTok

12 Salesloft

11 Knotel

10 Knotel

9 Knotel

8 Knotel

7 HY-Lounge & Terrace / Capital on Tap

6 Capital on Tap

5 Part Available


4 Simply Business

3 Sage

2 Available

1 Part Available

G Part Available

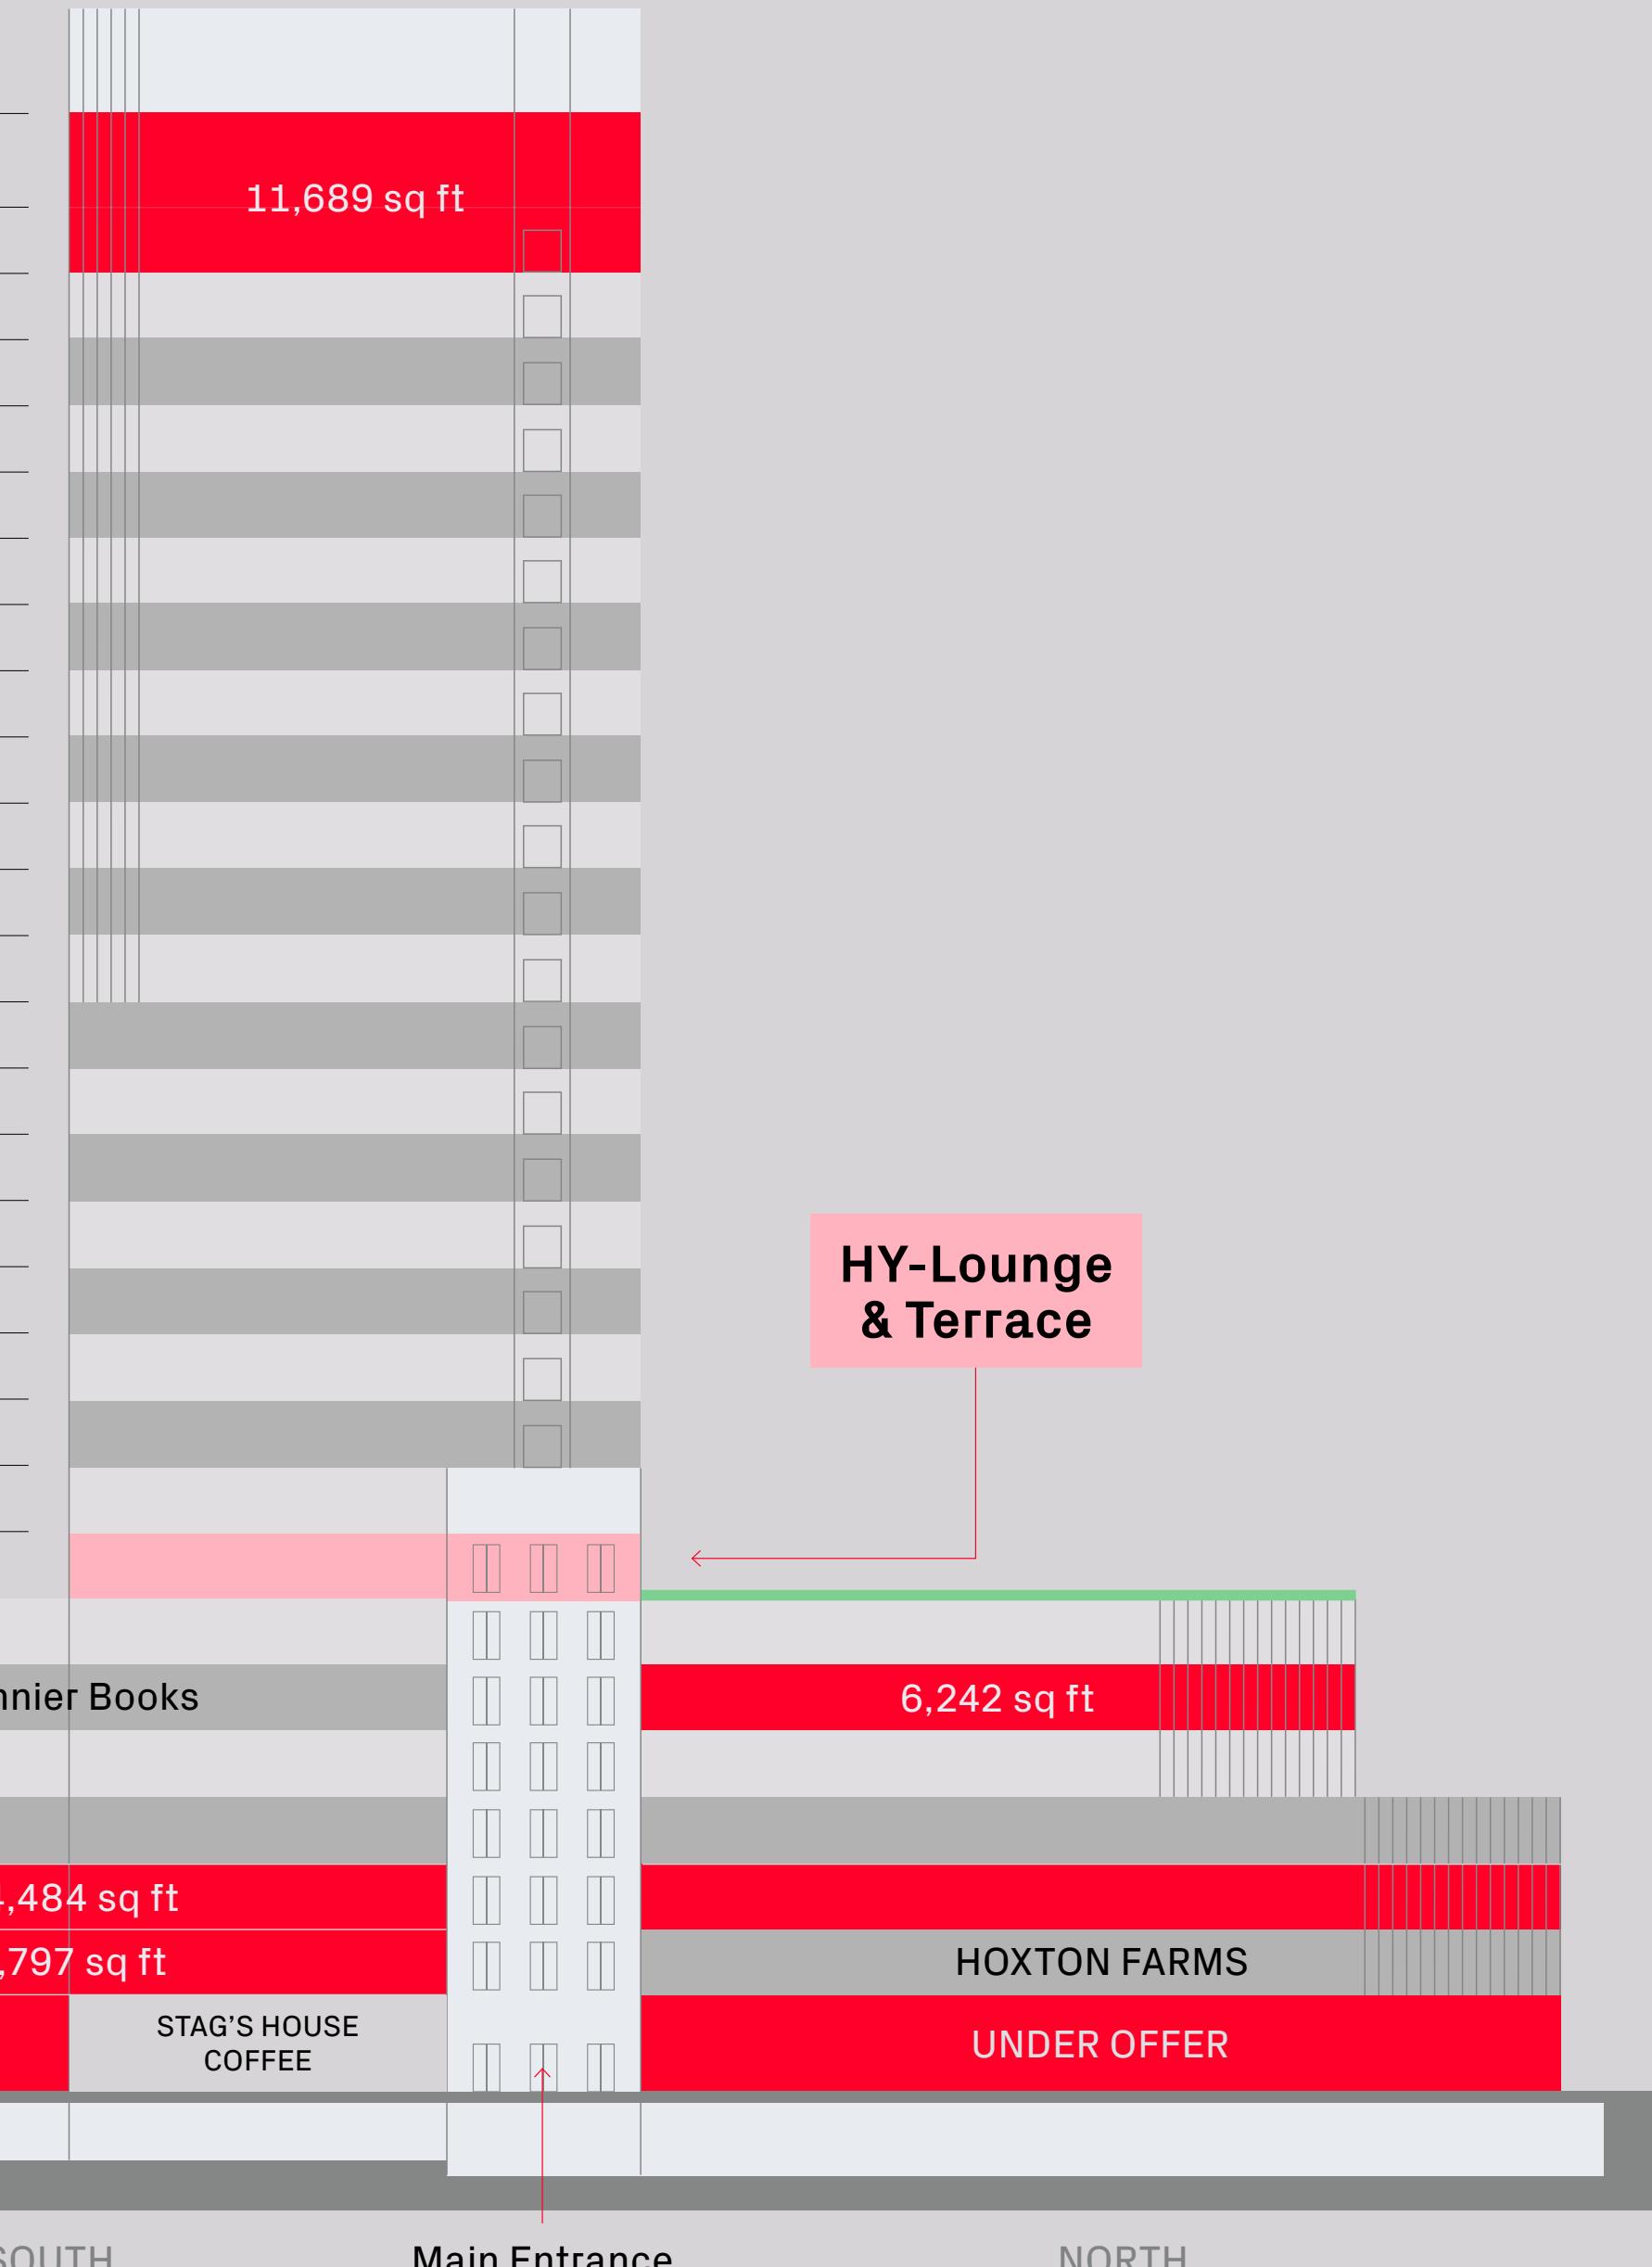


CGI example of Level 27 fitted out.
Indicative only.



DUPLEX LEVELS 27-28


N

Level 27
5,977 sq ft / 555 sq m

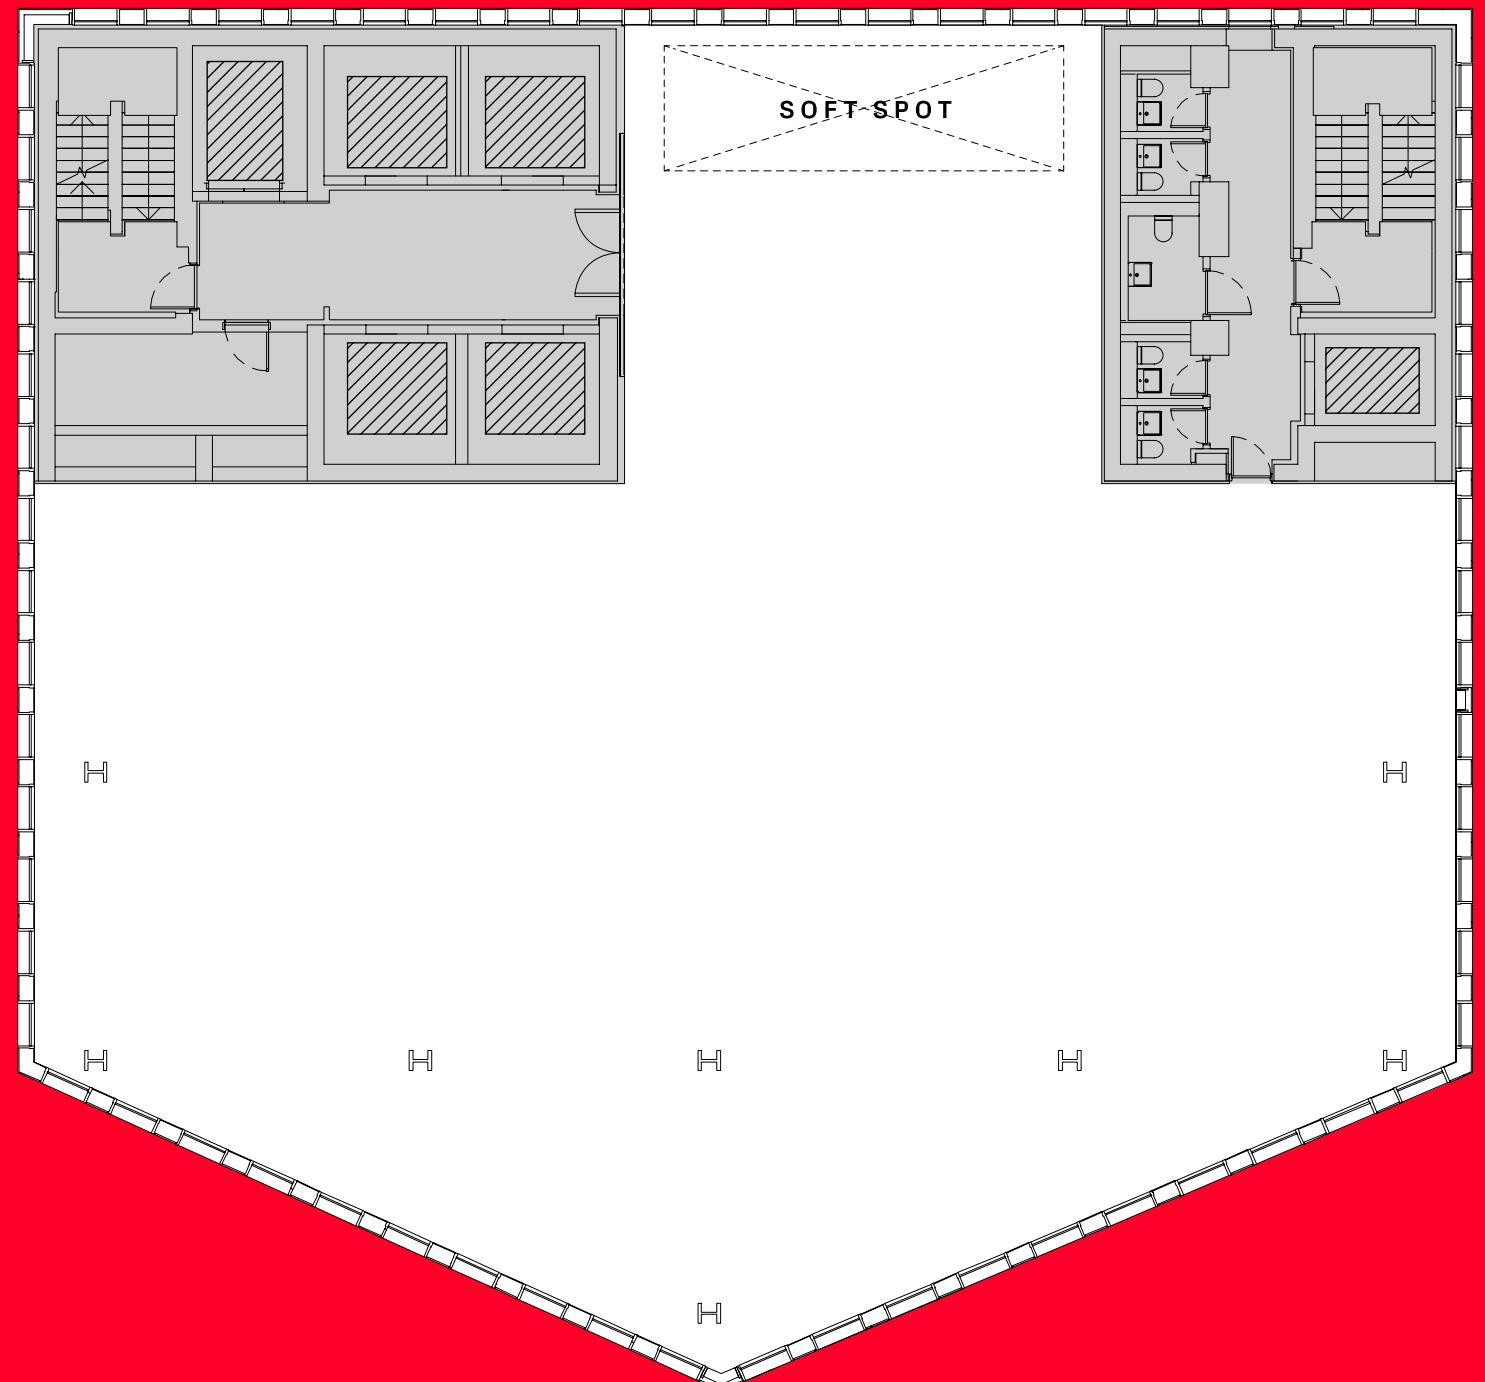

Office
Core
Lifts

Level 28
5,712 sq ft / 531 sq m

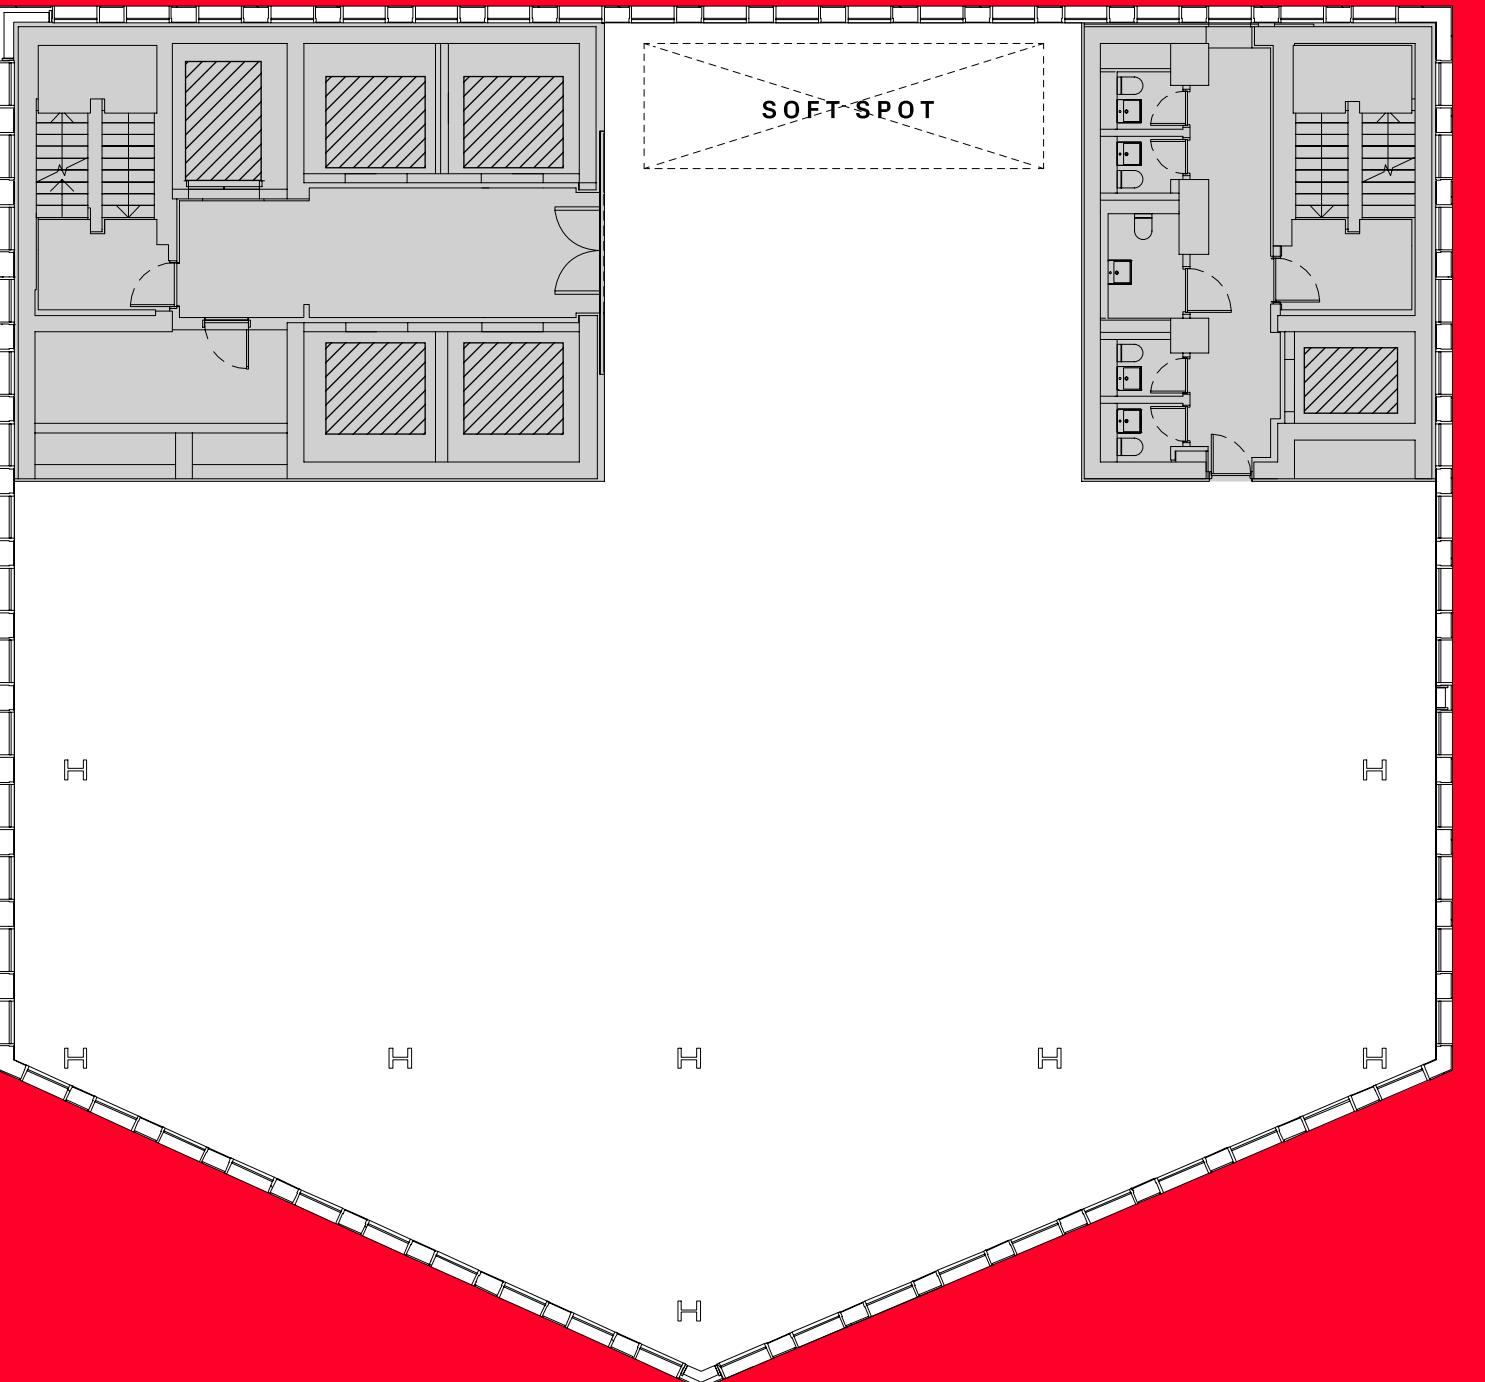

Office
Core
Lifts

DUPLEX LEVELS 27-28

Level 27

Example fully fitted floorplan.

Can be delivered fully fitted by the landlord subject to deal terms.



Office	Desks	32
Core	Meeting Rooms	3
Lifts		

AVAILABLE SPACE

Level 28

Example fully fitted floorplan.

Can be delivered fully fitted by the landlord subject to deal terms.



Office	Desks	24
Core	Meeting Rooms	3
Lifts	Collaboration Space	3
	Breakout Space	6

CGI example of Level 28 fitted out.
Indicative only.



A photograph of a modern office lounge. The room features large windows on the left, a man walking away from the camera, and a large white text overlay in the center. The text reads "Say HI to more than just an office" in a bold, sans-serif font.

Say HI to more
than just
an office

AWARD WINNING BASECAMP FOR BRILLIANCE

HYLO stands as a distinctive landmark at the crossroads of Old Street, Shoreditch and The City. It offers cutting-edge workspace paired with an array of premium amenities, including:



EPC
A

HY-Lounge

A 3,000 sq ft state-of-the-art, multi-purpose event, meeting, and lounge space.

Communal Terrace

A generously sized 4,500 sq ft landscaped terrace for all to enjoy.

Cyclist Facilities

Secure bike storage, changing rooms, and lockers for convenience.

Sustainability Credentials

HYLO is proudly BREEAM Excellent, WELL Gold, and EPC A certified, showcasing its commitment to green building excellence.



HY-LOUNGE

All occupiers benefit from access to the Level 7 HY-Lounge, a 3,000 sq ft state-of-the-art multi-purpose event, meeting and lounge space, with direct access to a 4,500 sq ft landscaped roof garden.

24P Meeting Room	1
20P Meeting Room	1
16P Meeting Room	1
40P+ Auditorium	1
Teapoint	1
Hot Desking / Lounge Areas	
Roof Garden	



For further information or to arrange a viewing, please contact:

H Y
L O



Tim Plumbe
+44 (0)7768 146 280
tim.plumbe@cushwake.com

Tom Fayers
+44 (0)7973 821 247
tom.fayers@cushwake.com

Joel Randall
+44 (0)7525 897 012
joel.randall@cushwake.com



James Strevens
+44 (0)7824 414 682
james.strevens@realestate.bnpparibas

Alastair Robinson
+44 (0)7939 939 824
alastair.robinson@realestate.bnpparibas

Katrina Love
+44 (0)7818 290 253
alastair.robinson@realestate.bnpparibas




Shaun Simons
+44 (0)7788 423 131
ss@compton.london

Elliott Stern
+44 (0)7834 918 700
es@compton.london

Emma Higgins
+44 (0)7769 605 295
eh@compton.london

A DEVELOPMENT BY

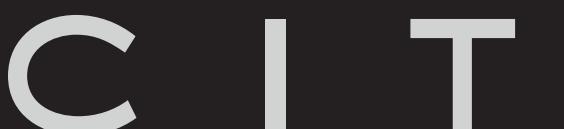

DISCLAIMER: Compton, Cushman & Wakefield & BNP Paribas Real Estate give notice that these particulars are set out as a general outline only for the guidance of intending Purchasers or Lessees and do not constitute any part of an offer or contract. Details are given without any responsibility and any intending Purchasers, Lessees or Third Party should not rely on them as statements or representations of fact, but must satisfy themselves by inspection or otherwise as to the correctness of each of them. No person in the employment of Compton, Cushman & Wakefield & BNP Paribas Real Estate has any authority to make any representation or warranty whatsoever in relation to this property. February 2025.

Any areas, measurements or distances referred to herein are approximate only. All texts, photographs, layouts and computer-generated images are for illustrative purposes only and solely intend to serve as a guide as to how the property may look and may be subject to any change.