





The Cottage Ollersett Drive


New Mills, High Peak

Council Tax band: C

Tenure: Leasehold

- Leasehold
- One Bedroom Detached Bungalow
- Historic Characterful Property
- Fitted Country Style Kitchen
- Modern Bathroom
- Cosy Living Room
- Gas Central Heating
- EPC Rating D



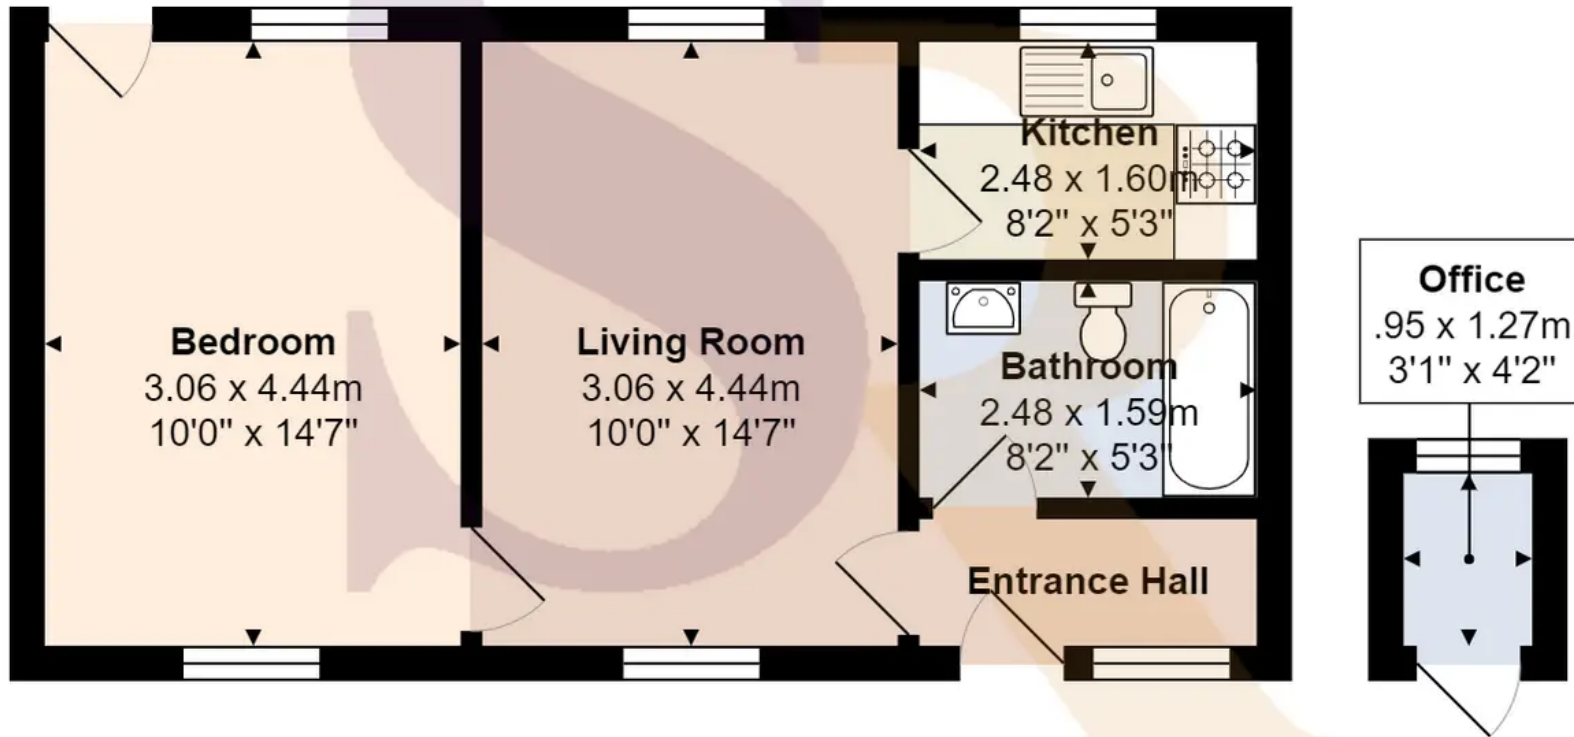

Approx. Total Area: 40.8 m² ... 439 ft²

While every attempt has been made to assure accuracy, all measurements are approximate, not to scale. This floorplan is for illustrative purposes only.

SUTHERLAND
REAY

AWARD WINNING ESTATE
& LETTING AGENTS



SCAN THE QR CODE
FOR MORE DETAILS
OR BOOK A VIEWING

