



Heath Hurst Road, Hampstead NW3  
£3,000,000 Freehold Sole Agents



# HEATH HURST R<sup>D</sup> NW3

## Heath Hurst Road, Hampstead NW3

---

A rarely available five/six bedroom semi-detached Victorian house (2,146 Sq Ft – 199 Sq M), requiring refurbishment, set in a sought after location, just 500 Ft - 152 M from Hampstead Heath.

Available for the first time in several decades, the three storey house (no lower ground floor) represents an excellent opportunity, with an unconverted loft, and the potential to remodel and create an accommodating family home.

- 16'11 reception room • 13'3 reception • 19'9 Kitchen/dining room • bathroom
- 5 double bedrooms • bedroom 6 • utility room • bath room • WC
- unconverted attic • 23' south west facing garden • residents permit parking
- EPC Rating F

Heath Hurst Road is nestled between Keats Grove, one of London's finest historic turnings, and popular South End Green. Residents enjoy access, for a small annual membership fee, to a much treasured secret garden, hidden behind an anonymous gate! Unusually, it has largely remained a street of family houses and it's sought after Victorian properties rarely come to the market.

South End Green enjoys an excellent mix of cafes, gastro pubs, neighbourhood restaurants and shops, including Marks & Spencer, while Hampstead Village is approximately a five minute walk.

The Hampstead Heath London Overground Station is a 2 minute walk and travel to Canary Wharf requires a single change - travelling east via Stratford or west via West Hampstead. The closest London Underground station is Hampstead station (Northern Line) which is 0.5 miles, approximately a 9 minute walk. There are also frequent bus and night bus services from South End Green.

---

£3,000,000 Freehold Sole Agents

Telephone 020 7794 7794

  
AMBERDEN  
ESTATES


















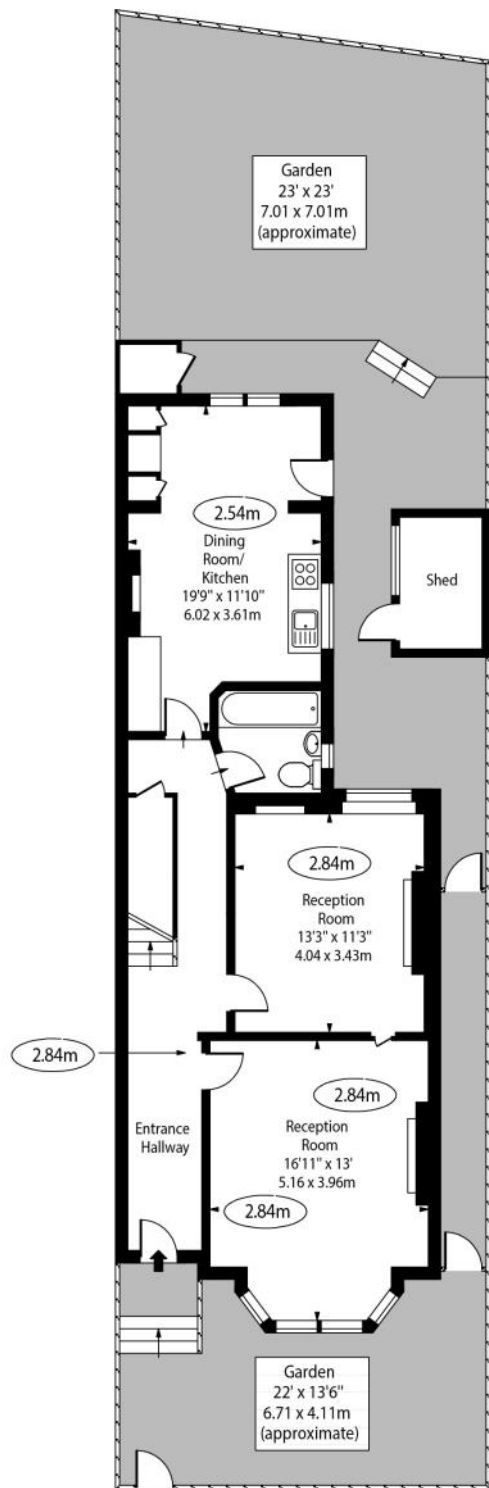


Ground Floor

○ - Ceiling Height

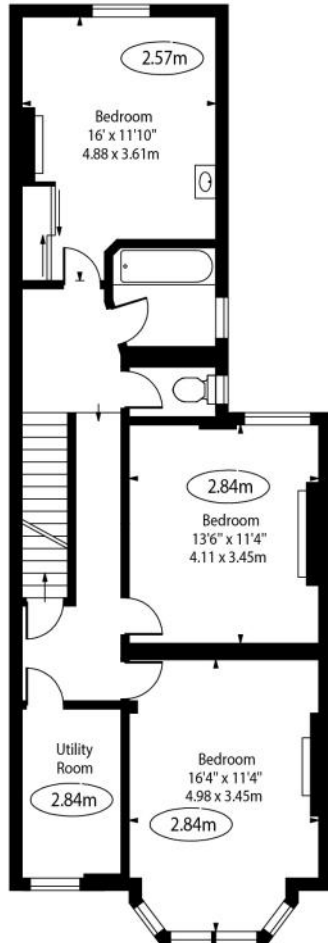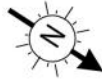

First Floor

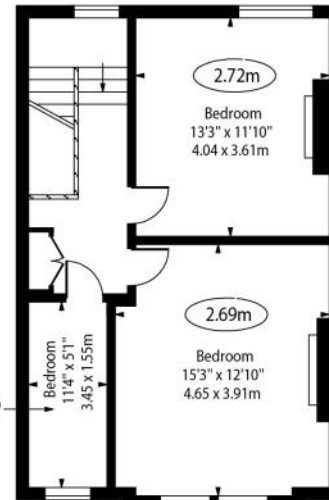

Second Floor

## Size

(Approximate Gross Internal Area)

**2,146 Sq Ft - 2199.37 Sq M**

Excluding restricted heights & cellar

For Illustration Purposes Only - Not to Scale

This floor plan should be used as a general outline for guidance only. Any intending purchaser or lessee should satisfy themselves by inspection, searches, enquiries and full survey as to the correctness of each statement. Any areas, measurements or distances quoted are approximate and should not be used to value a property or be the basis of any sale or let.

## EPC Rating

Score	Energy rating	Current	Potential
92+	A		
81-91	B		
69-80	C		74   C
55-68	D		
39-54	E		
21-38	F	24   F	
1-20	G		

[www.amberden.co.uk](http://www.amberden.co.uk)

Telephone 020 7794 7794

