



Apt 1, The Regency 61a East Parade, Harrogate

Harrogate

Guide Price £196,000



MYRINGS

Harrogate's Family Estate Agent




Apartment 1

The Regency 61a East Parade, Harrogate

This beautifully presented one bedroom ground floor apartment forms part of a striking period conversion located in the heart of Harrogate's town centre.

Tenure: Leasehold

- IMPRESSIVE ONE BEDROOM GROUND FLOOR APARTMENT
- HEART OF TOWN CENTRE LOCATION
- CURRENTLY A SUCCESSFUL HOLIDAY LET
- CAN BE PURCHASED FULLY FURNISHED

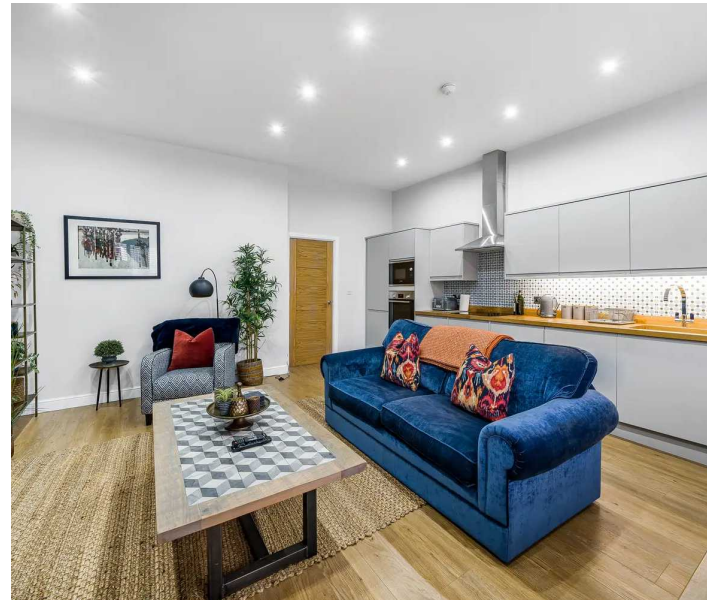


MYRINGS



East Parade, Harrogate, HG1

Approximate Area = 588 sq ft / 54.6 sq m

For identification only - Not to scale

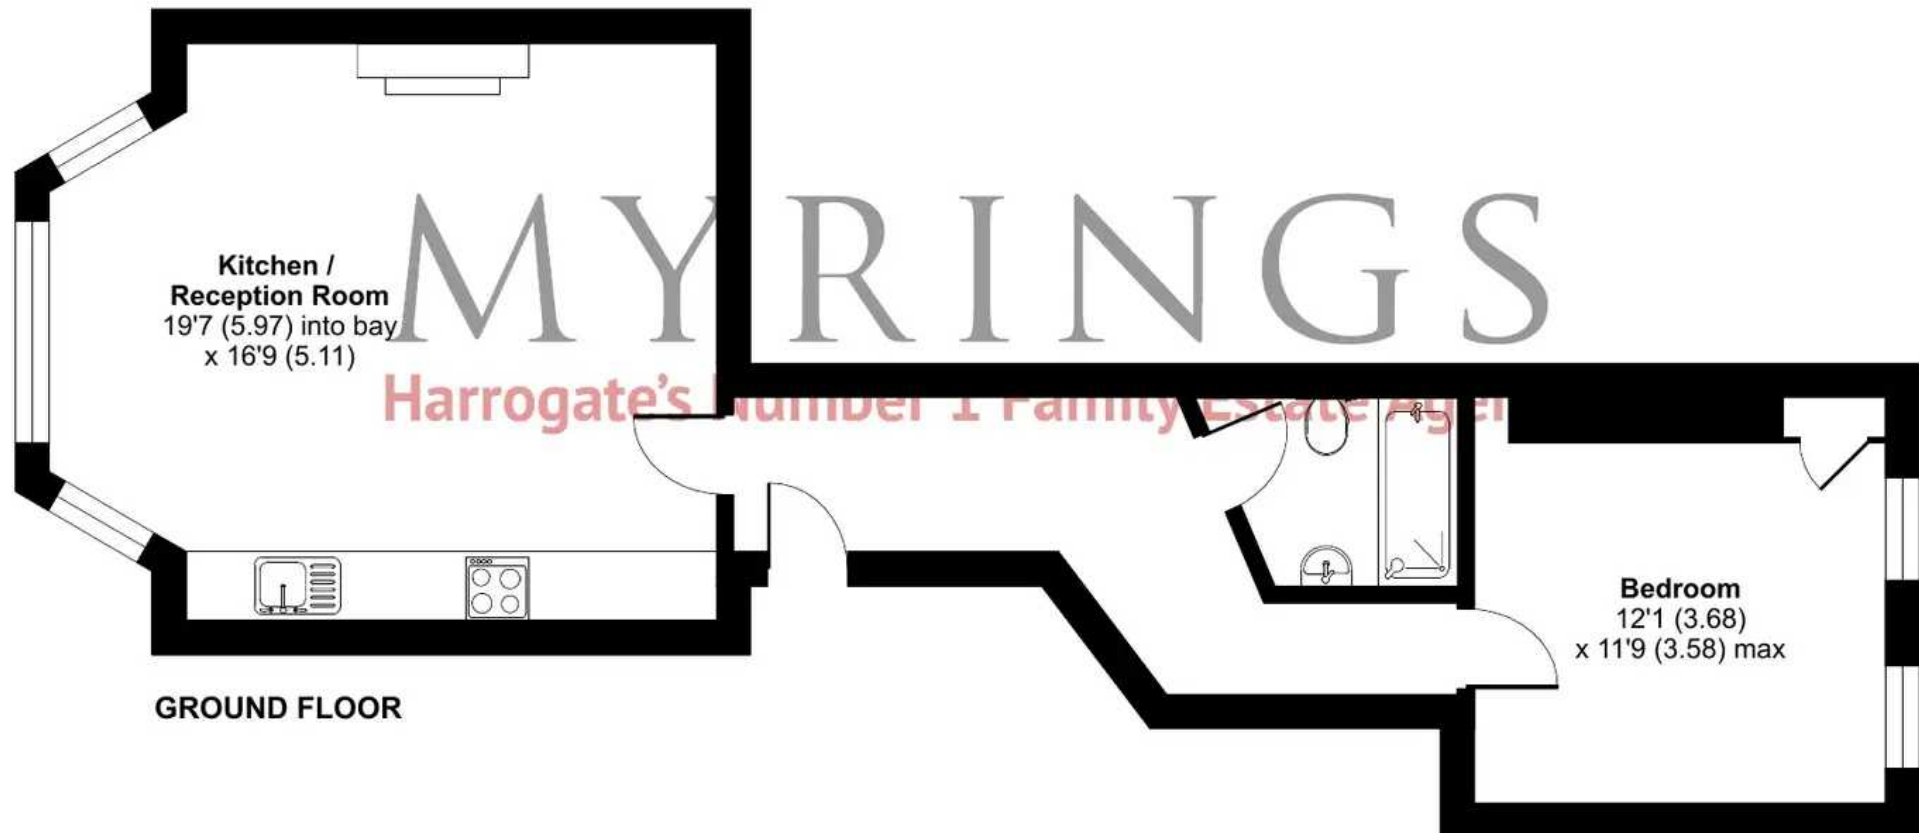

Floor plan produced in accordance with RICS Property Measurement Standards incorporating International Property Measurement Standards (IPMS2 Residential). © nichecom 2023. Produced for Myrings. REF: 969739





Myrings Estate Agents

Myrings Estate Agents Ltd, 10 Princes Square - HG1 1LX

01423
566400

• enquiries@myringsestateagents.com • <http://myringsestateagents.com/>

