



10 The Meadows, Kirkby Lonsdale
£235,000 Leachold





10 The Meadows

Kirkby Lonsdale, Carnforth

An appealing well proportioned luxury ground floor apartment with beautiful countryside views pleasantly tucked away on a small development with similar properties on the fringe of picturesque market town of Kirkby Lonsdale. The apartment is located behind the well renowned Whoop Hall Hotel and Country Club which offers an excellent range of leisure facilities including a swimming pool, steam room, sauna, jacuzzi and well equipped gym. There is a regular bus service on the A65 which goes to Skipton and Lancaster via Kirkby Lonsdale. Kirkby Lonsdale offers many amenities which include a variety of shops, cafes, public houses and restaurants, a doctors surgery, Boots the chemist, Booths supermarket, a library, banks and excellent bus routes and offers easy access to junction 36 of the M6 and both the Lake District and Yorkshire Dales National Parks.

The beautifully presented accommodation, which has had very little use, briefly comprises entrance hall, open plan kitchen, dining and living space, a double bedroom with generous built in wardrobe and a modern bathroom. The apartment benefits from double glazing and electric heating.

Outside offers a delightful patio garden, which takes full advantage of the panoramic views, an allocated parking space, visitor parking and communal gardens. There are also communal bike, bin and recycling stores.

Unlimited use of the leisure facilities on offer at The Whoop Hall Hotel and Country Club are available for an annual fee, please contact our office for more information.

10 The Meadows would make an idyllic low maintenance permanent residence, second home or holiday let investment.

Hall

Entrance door, radiator, built in cupboard housing hot water cylinder, recessed spotlights, tiled flooring.

KITCHEN, DINING AND LIVING SPACE

19' 5" x 18' 3" (5.91m x 5.55m)

Kitchen

11' 9" x 5' 9" (3.58m x 1.75m)

Good range of base and wall units, stainless steel sink, built in oven, gas hob with extractor hood over, integrated fridge, freezer and dishwasher, plumbing for washing machine, recessed spotlights, tiled flooring.

Dinning Area

9' 2" x 6' 8" (2.8m x 2.02m)

Double glazed door to patio garden, double glazed window, radiator with decorative cover, tiled flooring.

Living Space

9' 2" x 6' 8" (2.8m x 2.02m)

Double glazed door to patio garden, double glazed window, radiator with decorative cover, tiled flooring.

Bedroom

13' 7" x 9' 7" (4.13m x 2.92m)

Two double glazed windows, radiator, built in wardrobe, recessed spotlights, tiled flooring.

Bathroom

6' 11" x 5' 7" (2.12m x 1.69m)

Heated towel radiator, three piece suite in white comprises W.C., wash hand basin and P-shaped bath with thermostatic shower over, recessed spotlights, extractor fan, fitted mirror, partial tiling to walls, tiled flooring.





Hall

Entrance door, radiator, built in cupboard housing hot water cylinder, recessed spotlights, tiled flooring.

KITCHEN, DINING AND LIVING SPACE

19' 5" x 18' 3" (5.91m x 5.55m)

Kitchen

11' 9" x 5' 9" (3.58m x 1.75m)

Good range of base and wall units, stainless steel sink, built in oven, gas hob with extractor hood over, integrated fridge, freezer and dishwasher, plumbing for washing machine, recessed spotlights, tiled flooring.

Dinning Area

9' 2" x 6' 8" (2.8m x 2.02m)

Double glazed door to patio garden, double glazed window, radiator with decorative cover, tiled flooring.

Living Space

9' 2" x 6' 8" (2.8m x 2.02m)

Double glazed door to patio garden, double glazed window, radiator with decorative cover, tiled flooring.

Bedroom

13' 7" x 9' 7" (4.13m x 2.92m)

Two double glazed windows, radiator, built in wardrobe, recessed spotlights, tiled flooring.

Bathroom

6' 11" x 5' 7" (2.12m x 1.69m)

Heated towel radiator, three piece suite in white comprises W.C., wash hand basin and P-shaped bath with thermostatic shower over, recessed spotlights, extractor fan, fitted mirror, partial tiling to walls, tiled flooring.





YARD

There is a beautifully presented, well maintained patio and garden lies at the rear of the apartment which offers various seating options which overlooks an attractive area of well stocked garden and takes full advantage of the far reaching countryside views.

COMMUNAL GARDEN


The development offers well maintained communal gardens, a lovely pond, bike store and bin and recycling storage.

ALLOCATED PARKING

1 Parking Space

There is allocated parking and visitor parking within the development.



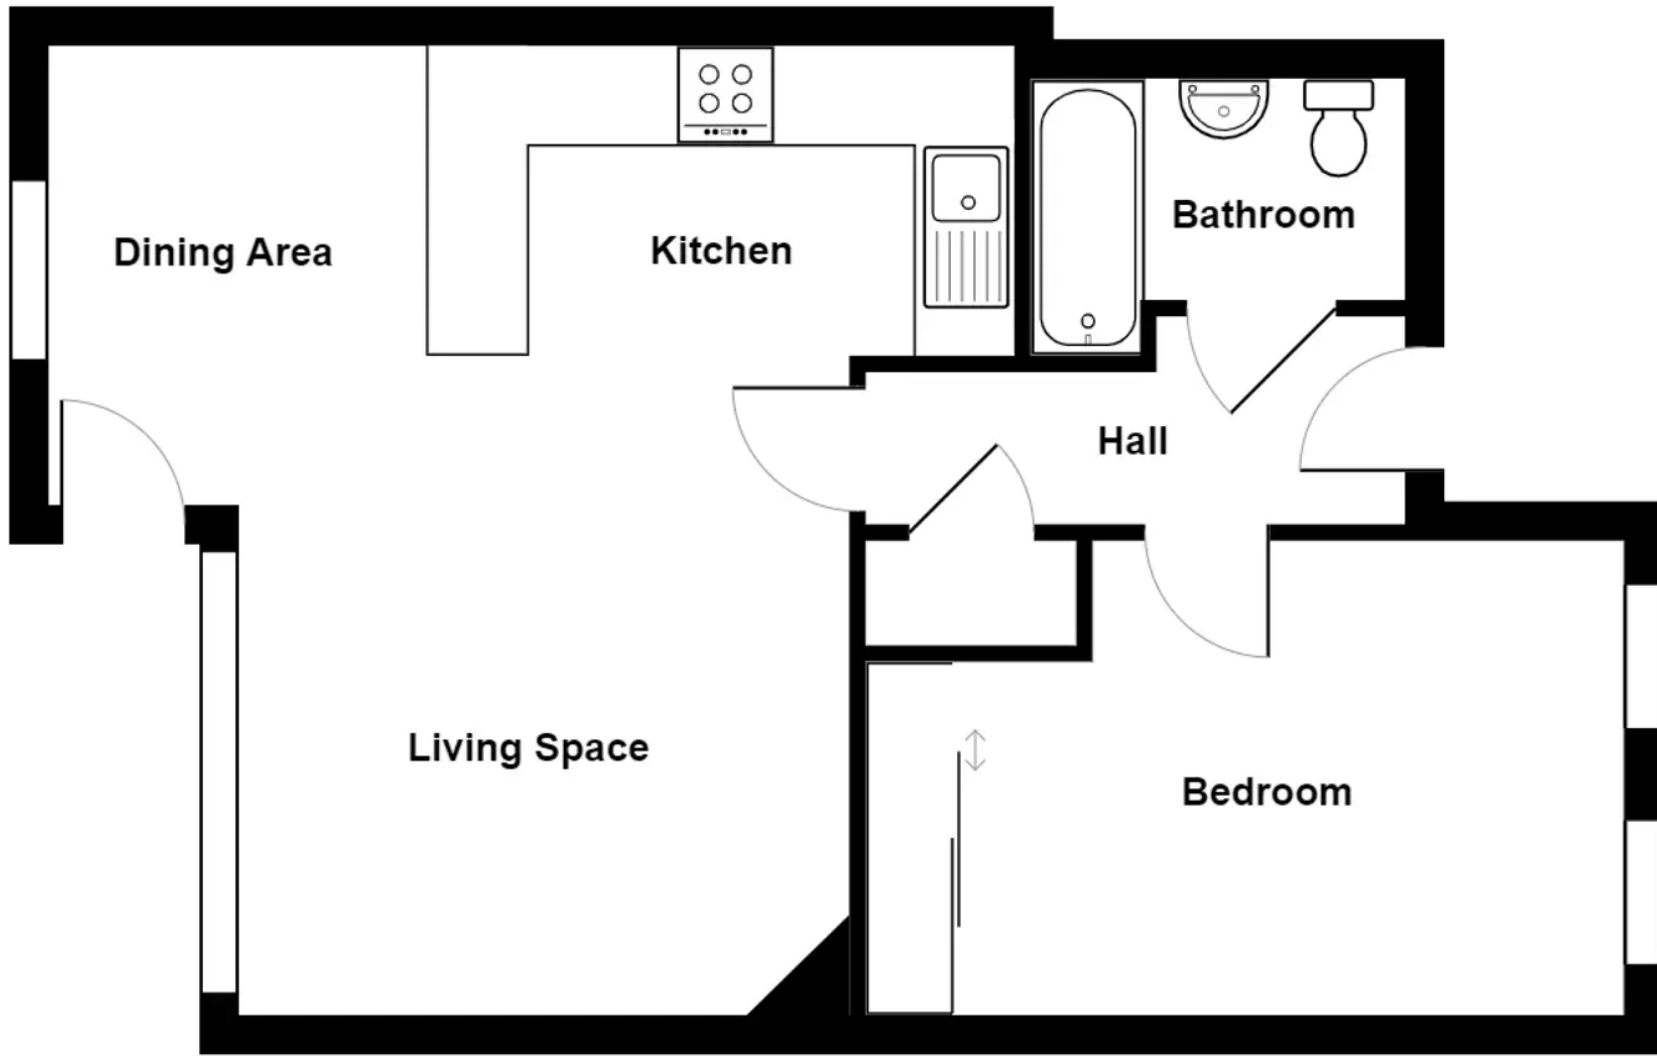

Ground Floor

10 The Meadows, Kirkby Lonsdale



For illustrative purposes only - not to scale. The position and size of features are approximate only.

© North West Inspector.



THW Estate Agents

29 Main Street, Kirkby Lonsdale - LA6 2AH

015242 71999 • kirkby@thwestateagents.co.uk • www.thwestateagents.co.uk



Your Local Estate Agents **Thomson Hayton Winkley**