



24 Alpha Road, West Green

Offers Over £280,000


INSPIRE




24 Alpha Road

West Green, Crawley

END TERRACED home in a popular and convenient location and offered with NO CHAIN. The property requires updating in most rooms, which include TWO RECEPTIONS, kitchen and bathroom on the ground floor. All THREE separate bedrooms are on the first floor and there is an enclosed garden to the rear. Council Tax band: C

Tenure: Freehold

- NO CHAIN
- Close to Town Centre & Crawley station
- In NEED of UPDATING
- TWO Receptions
- Kitchen & Ground Floor Bathroom
- Enclosed Rear garden

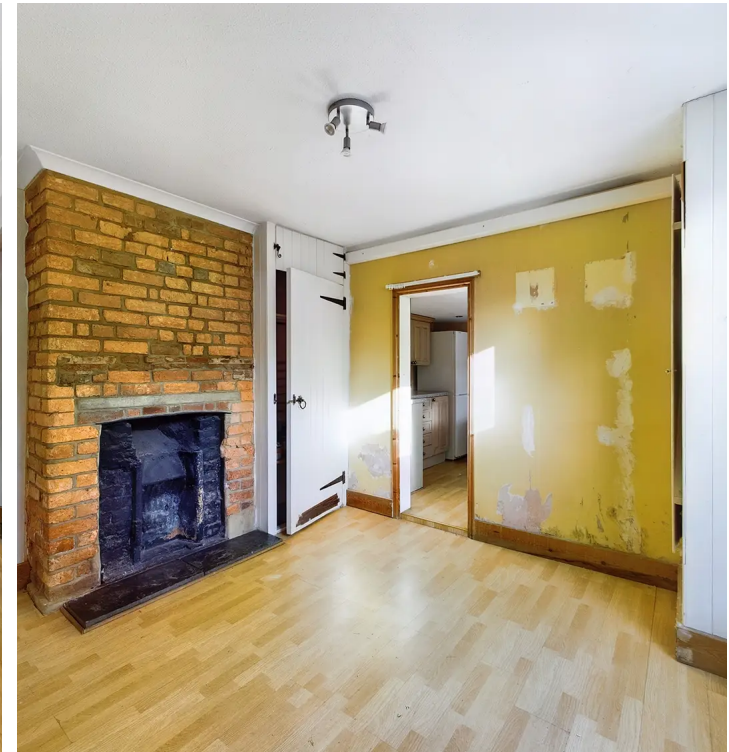



Lounge
11' 9" x 11' 5" (3.57m x 3.49m)

Dining Room
12' 2" x 11' 5" (3.71m x 3.47m)

Kitchen
11' 6" x 7' 5" (3.51m x 2.25m)

Bathroom

Landing

Bedroom 1
11' 9" x 11' 5" (3.57m x 3.49m)

Bedroom 2
9' 6" x 8' 5" (2.90m x 2.56m)

Bedroom 3
7' 10" x 6' 6" (2.38m x 1.98m)




REAR GARDEN

PERMIT

2 Parking Spaces

Parking By Way of a Permit



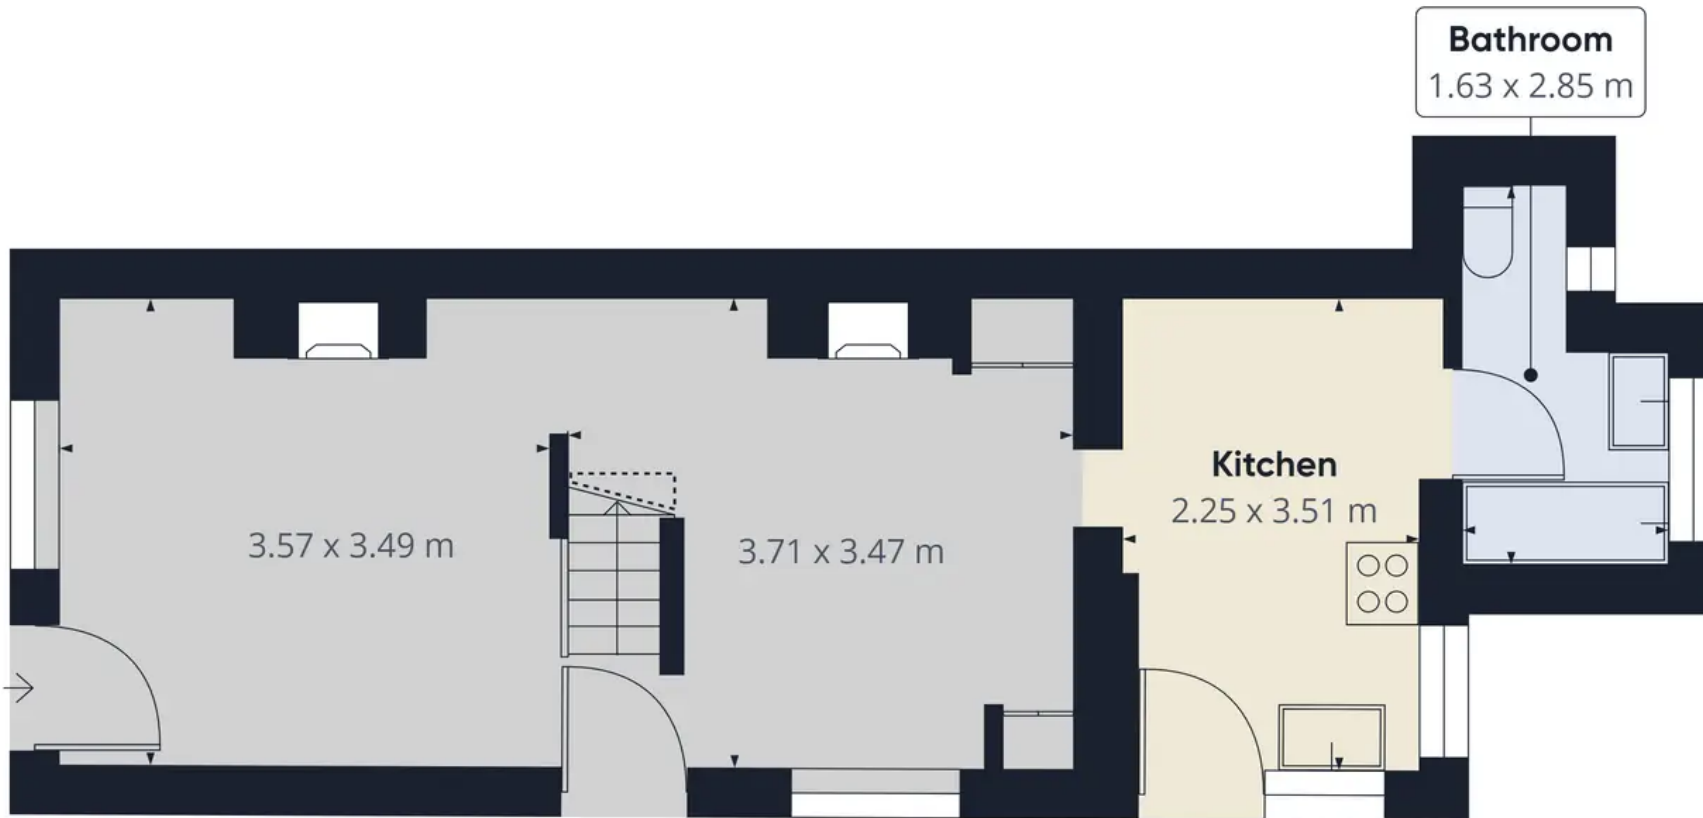

Approximate total area⁽¹⁾

37.03 m²

Reduced headroom

0.24 m²

(1) Excluding balconies and terraces

⌘ Reduced headroom
(below 1.5m/4.92ft)

While every attempt has been made to ensure accuracy, all measurements are approximate, not to scale. This floor plan is for illustrative purposes only.

GIRAFFE 360

Floor 0



Inspire

13 Tilgate Parade, Crawley - RH10 5EQ

01293 582335

info@inspireestates.co.uk

<http://www.inspireestates.co.uk>

