



6 Early Commons, Crawley

In Excess of £325,000


INSPIRE



6 Early Commons



Crawley, Crawley

Ideal FIRST HOME or maybe an investment property (est. rental £1350 pcm circa 5% yield) - A nice TWO BEDROOM terraced property with LOUNGE, DINING ROOM & Kitchen. Within reach of both Three Bridges station and CRAWLEY town centre.

Council Tax band: C

Tenure: Freehold

- Within Reach of Three Bridges Station and the Town Centre
- Living Room, Dining Room & Kitchen
- Rear garden with storage shed to the side
- Bathroom & Separate W.C.
- Nice Front Garden
- Two Double Bedrooms

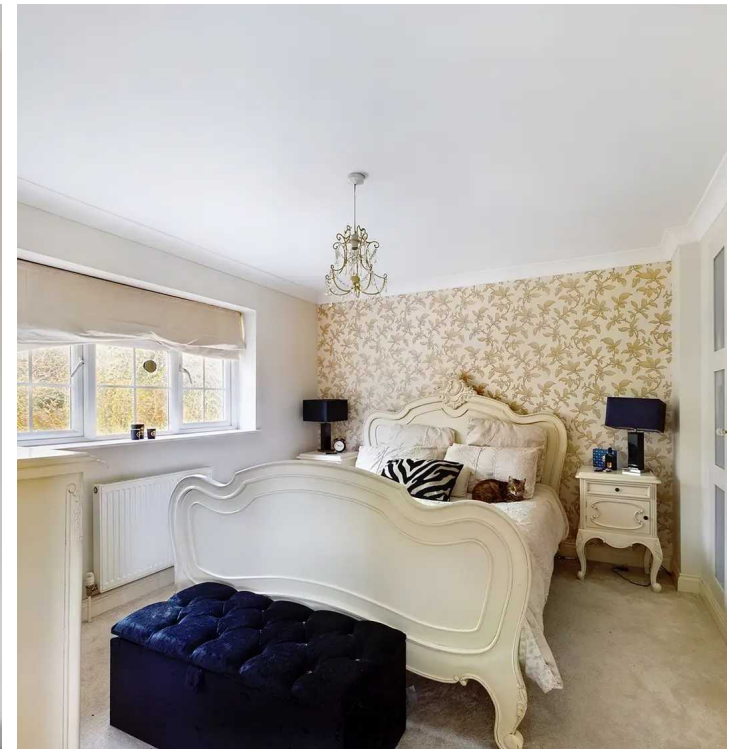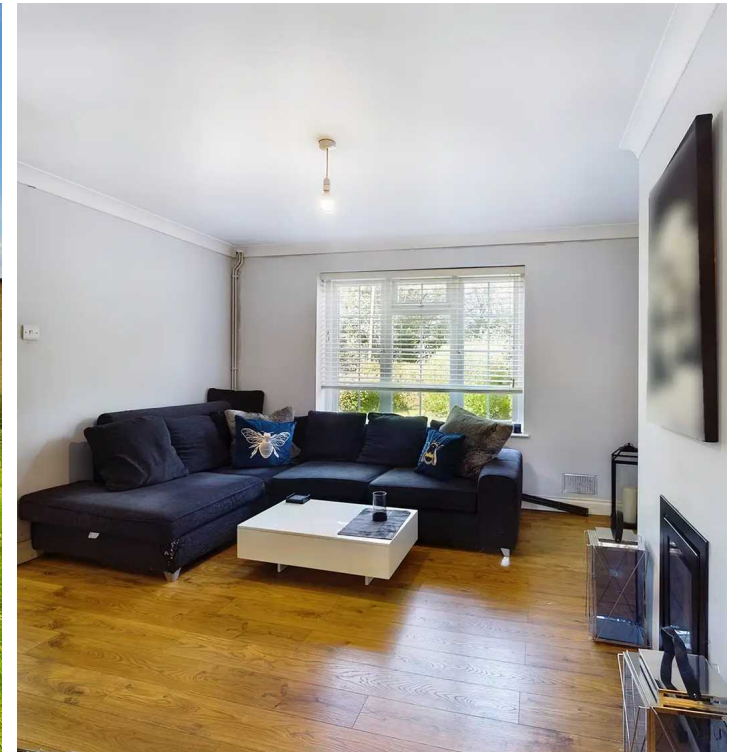



Entrance Hall

Lounge

Dining Room

Kitchen



Landing

Bedroom 1

Bedroom 2

Bathroom

Separate w.c.

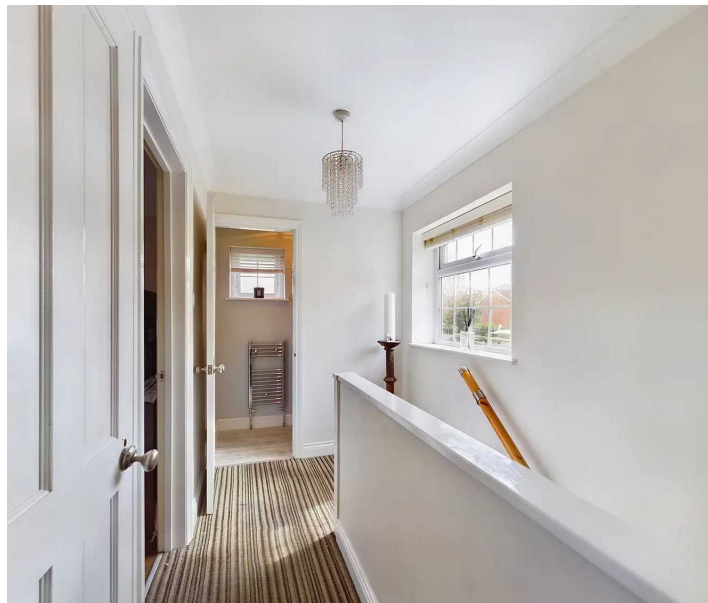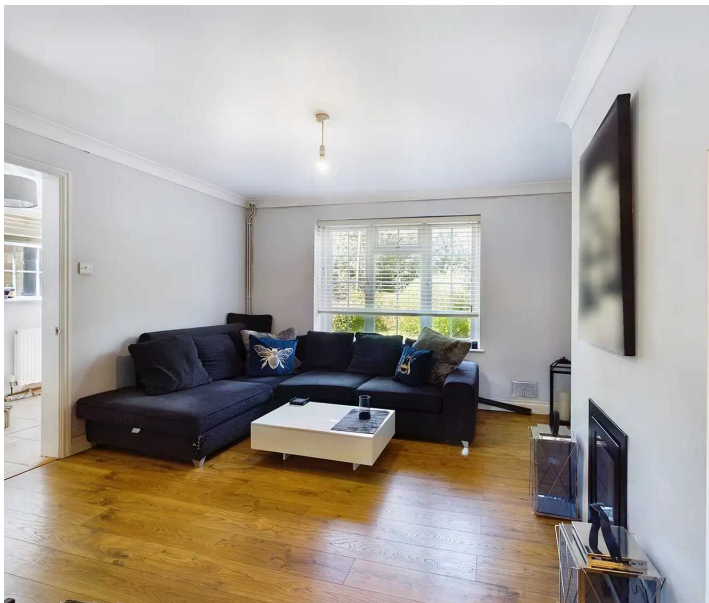


FRONT GARDEN

REAR GARDEN

GARDEN

ON ROAD



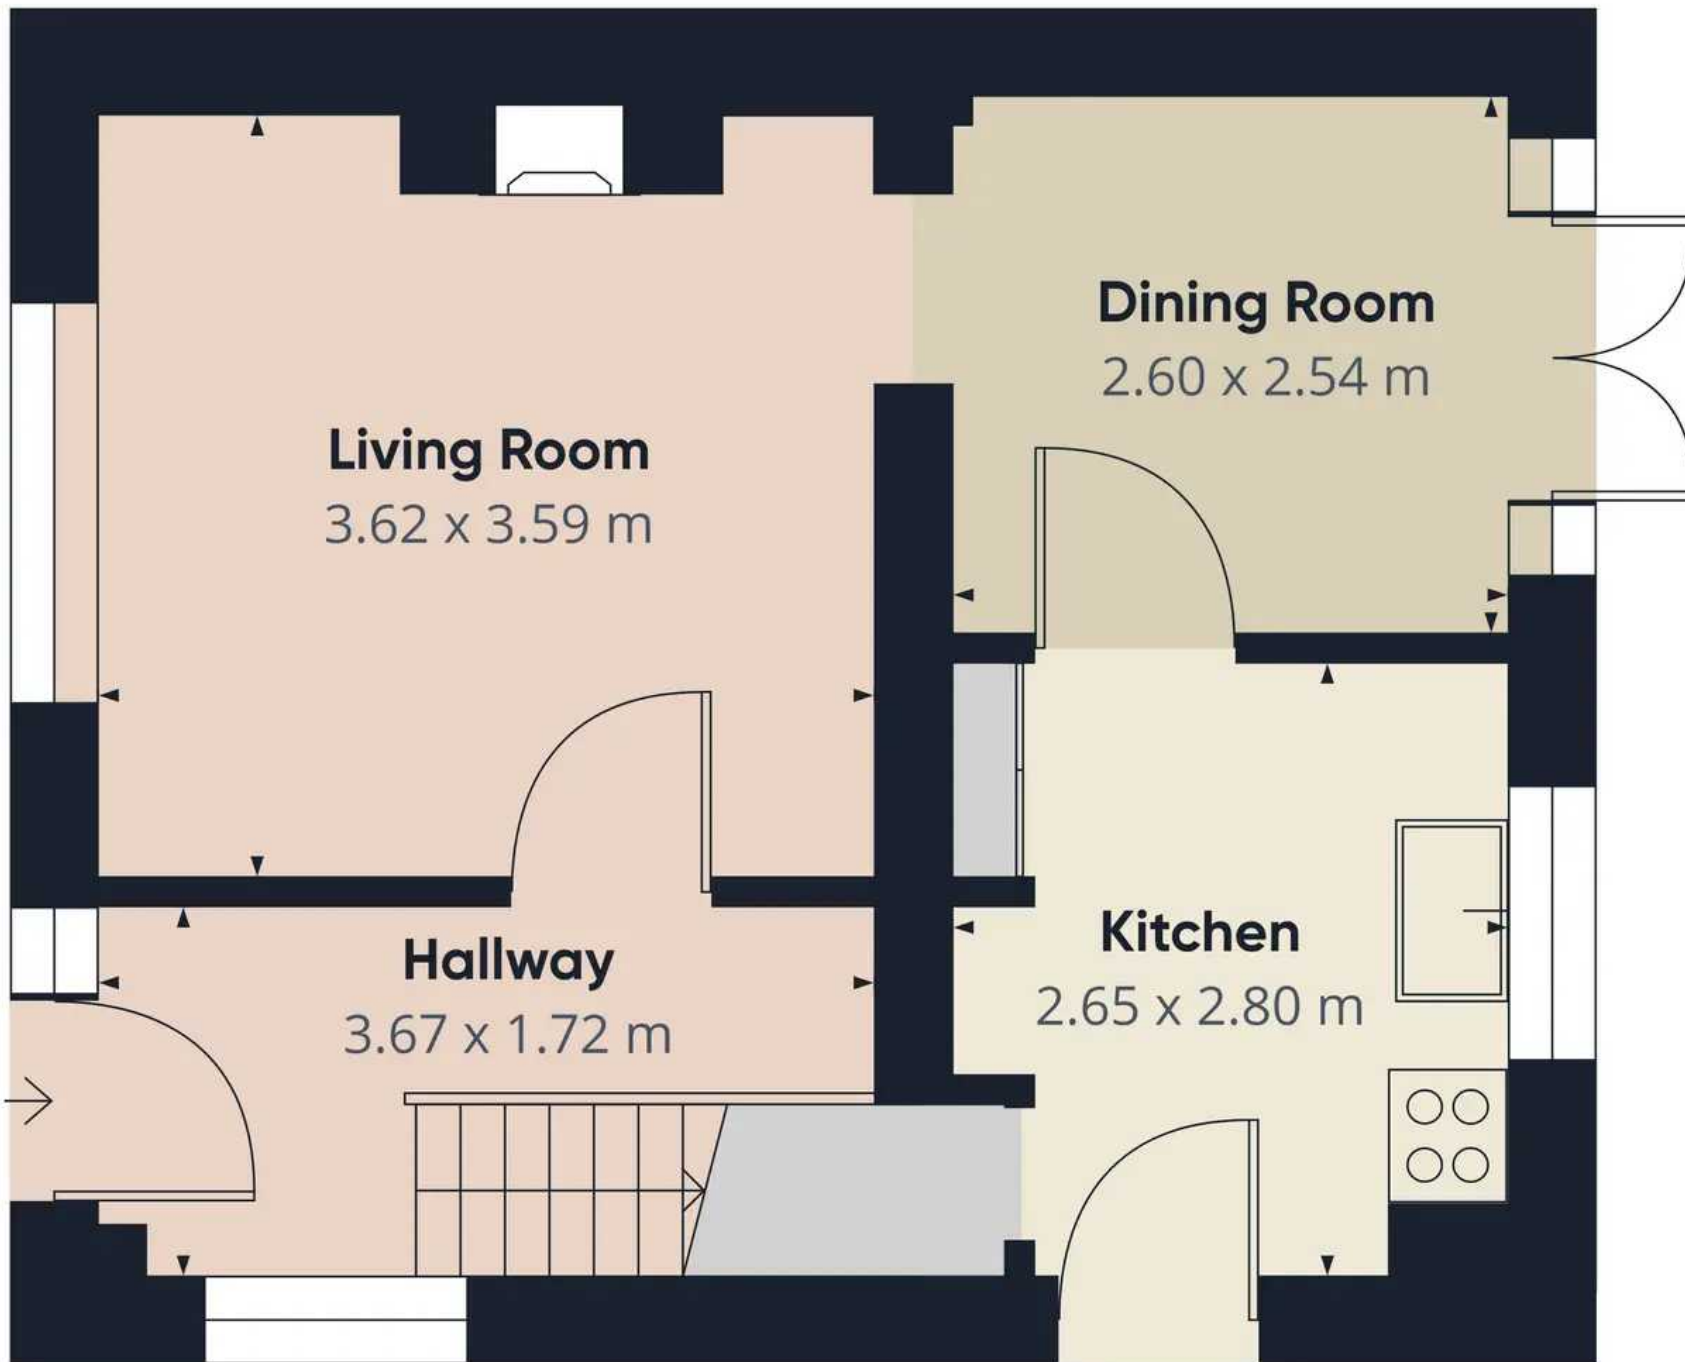

Approximate total area⁽¹⁾
34.08 m²

(1) Excluding balconies and terraces

While every attempt has been made to ensure accuracy, all measurements are approximate, not to scale. This floor plan is for illustrative purposes only.

GIRAFFE 360

Floor 0



Inspire

13 Tilgate Parade, Crawley - RH10 5EQ

01293 582335

info@inspireestates.co.uk

<http://www.inspireestates.co.uk>

