



15 Lark Rise, Crawley
£400,000


INSPIRE





15 Lark Rise

Crawley, Crawley

Offered with NO CHAIN!! Spacious 4 BEDROOM home with plenty of scope to improve the size and/or versatile accommodation. with 2 RECEPTIONS which could be made open plan living. and a separate UTILITY/STORE ROOM/STUDY. The 4 bedrooms are all a good size and would make a great family home. Council Tax band: D

Tenure: Freehold

- Potential to extend to rear and side
- 4 Good size bedrooms
- NO CHAIN
- Separate room with versatile usage (study/utility/bedroom/storage)
- Front and Rear gardens
- 2 Receptions
- Kitchen big enough for a small table
- Cloakroom (w.c.)
- Boiler refitted 2-3 years ago

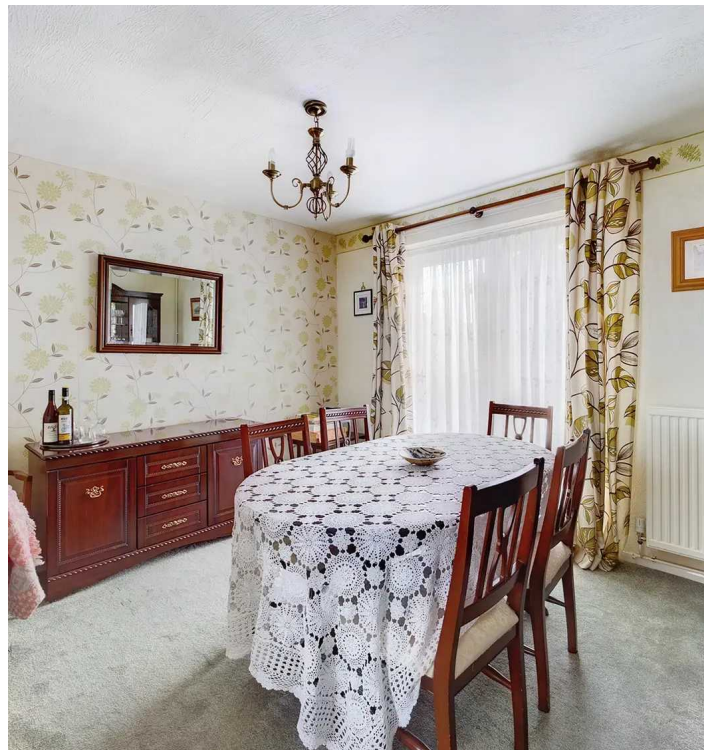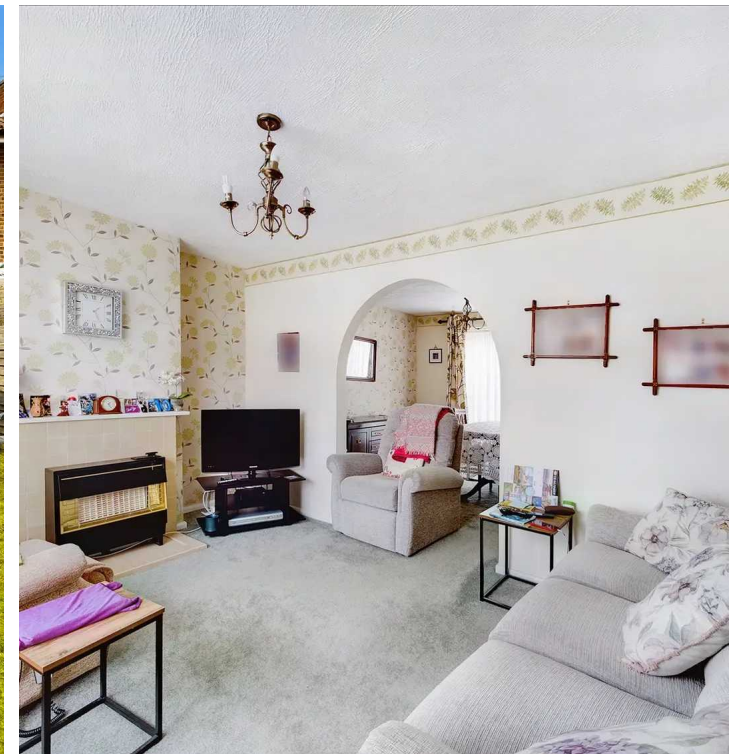



Entrance Hall

Living Room

Dining Room

Kitchen

Utility/Storage/Study

Landing



Bedroom 1

Bedroom 2

Bedroom 3

Bedroom 4

Bathroom

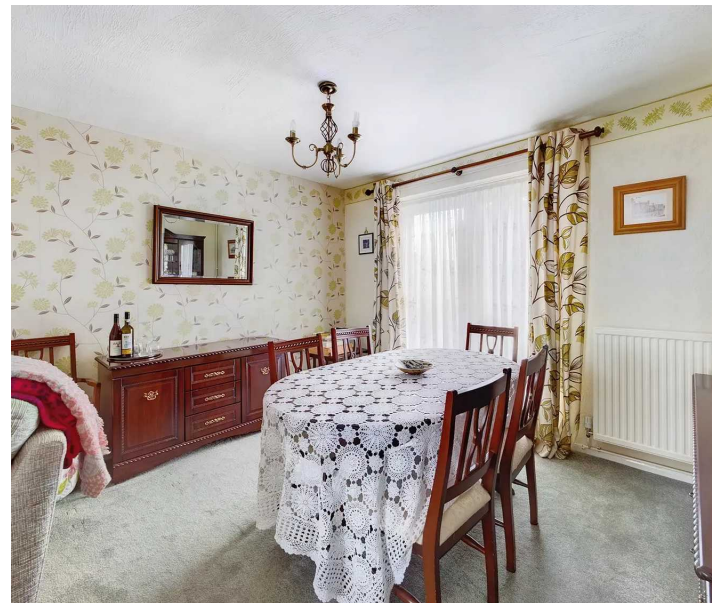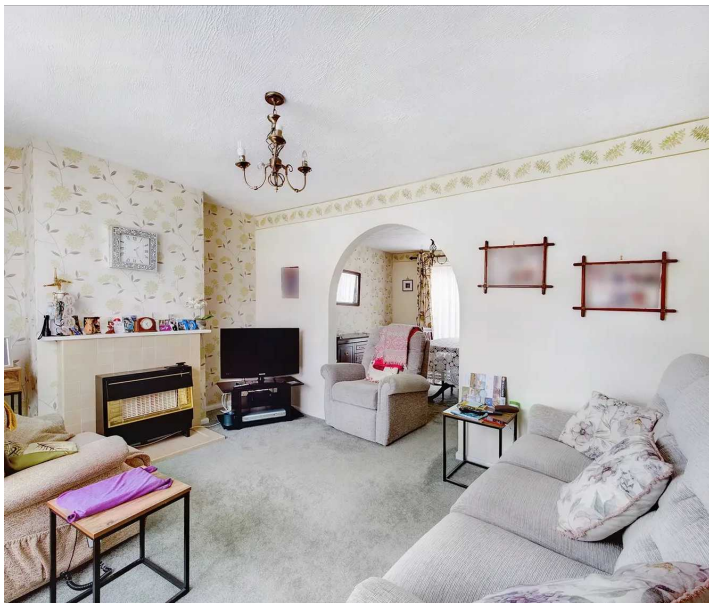


FRONT GARDEN

REAR GARDEN

ON ROAD



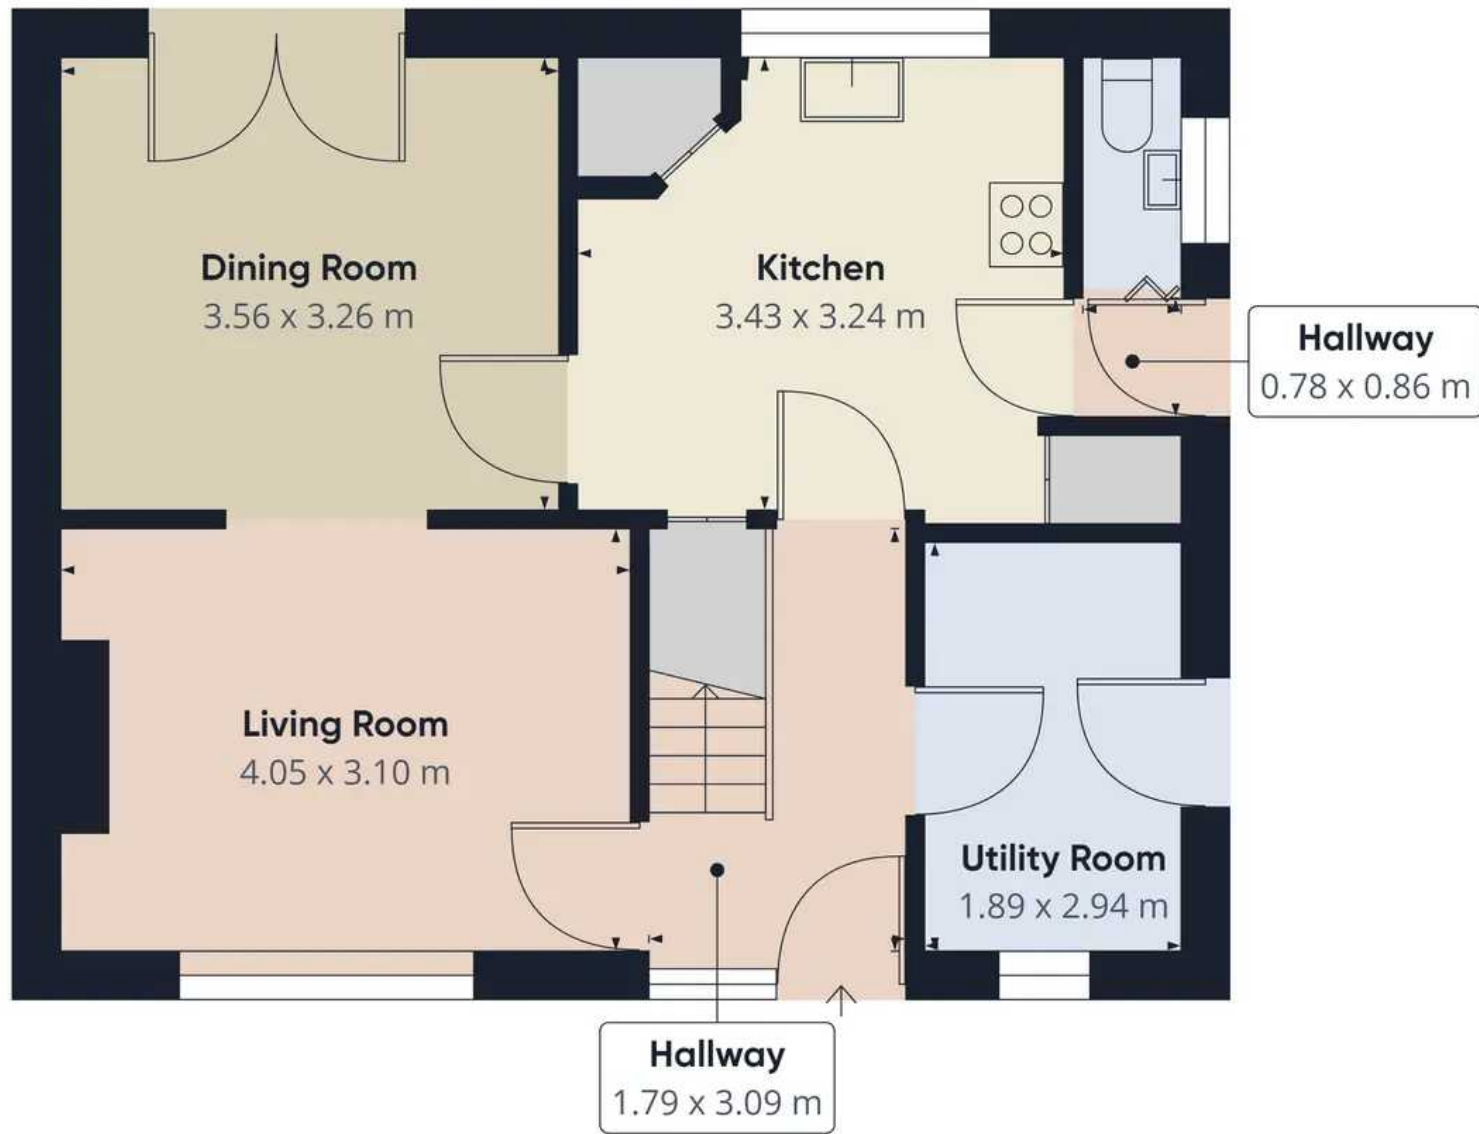

Approximate total area⁽¹⁾
50.40 m²

(1) Excluding balconies and terraces

While every attempt has been made to ensure accuracy, all measurements are approximate, not to scale. This floor plan is for illustrative purposes only.

GIRAFFE 360

Floor 0



Inspire

13 Tilgate Parade, Crawley - RH10 5EQ

01293 582335

info@inspireestates.co.uk

<http://www.inspireestates.co.uk>

