


Proposed north east elevation

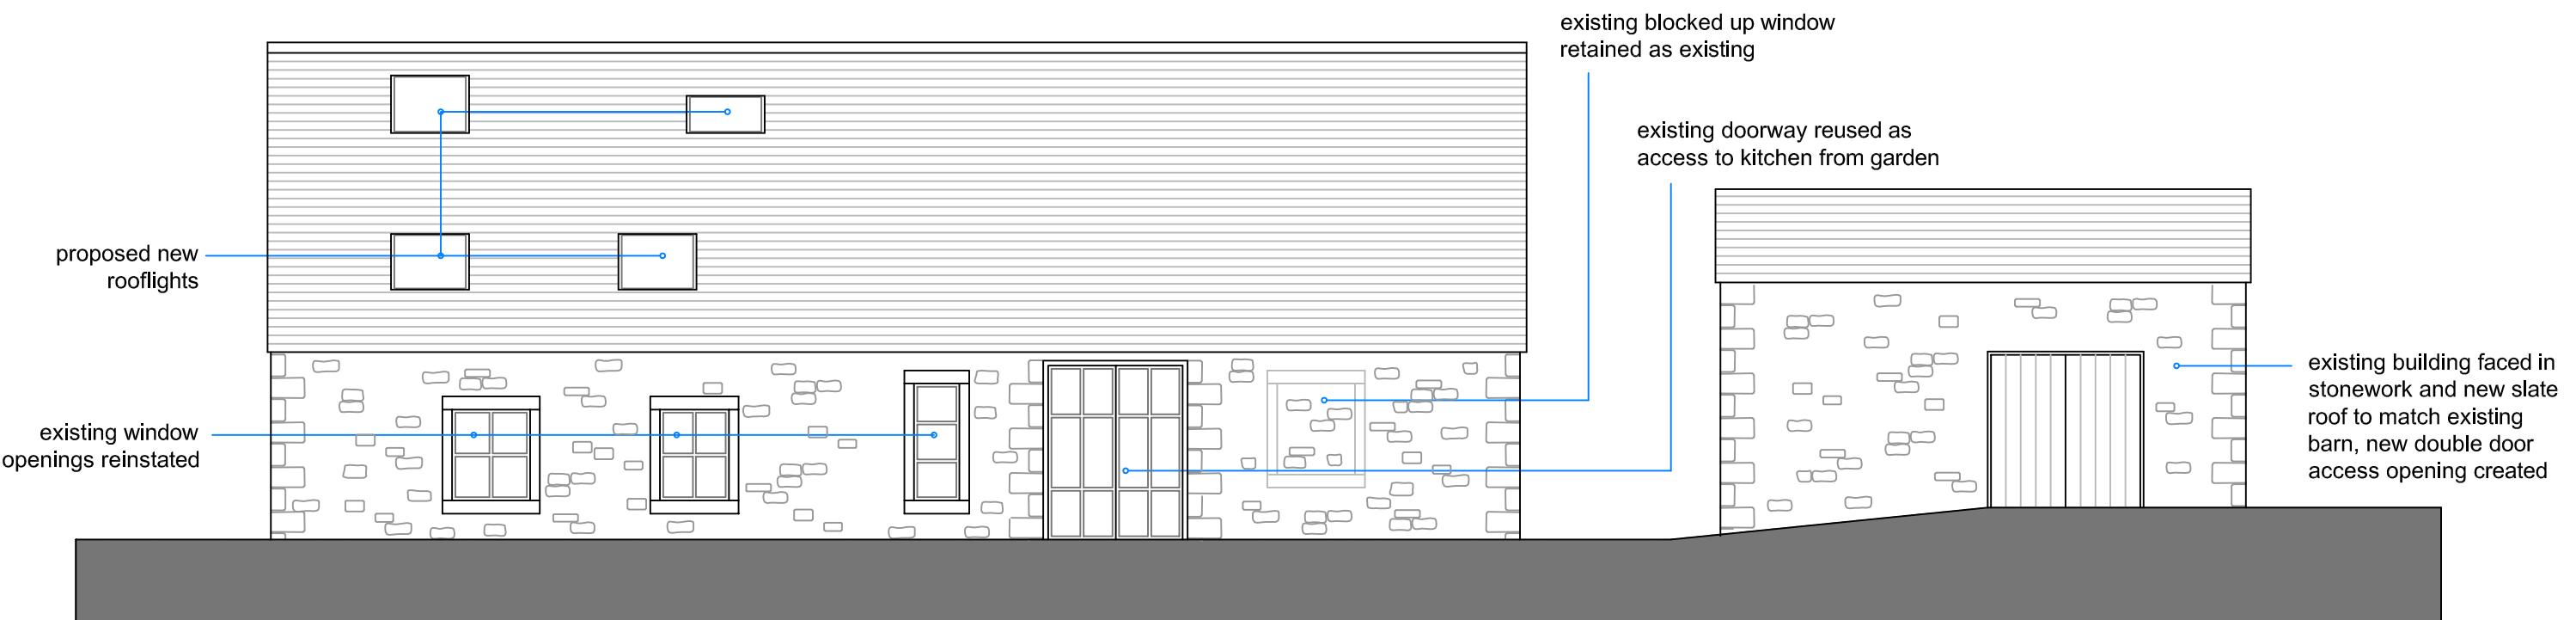

Proposed south west elevation

Nappa Manor Barn, BD23 4LT

Proposed Elevations - 1 of 2

PR - EL - 001

1:100 @ A3