


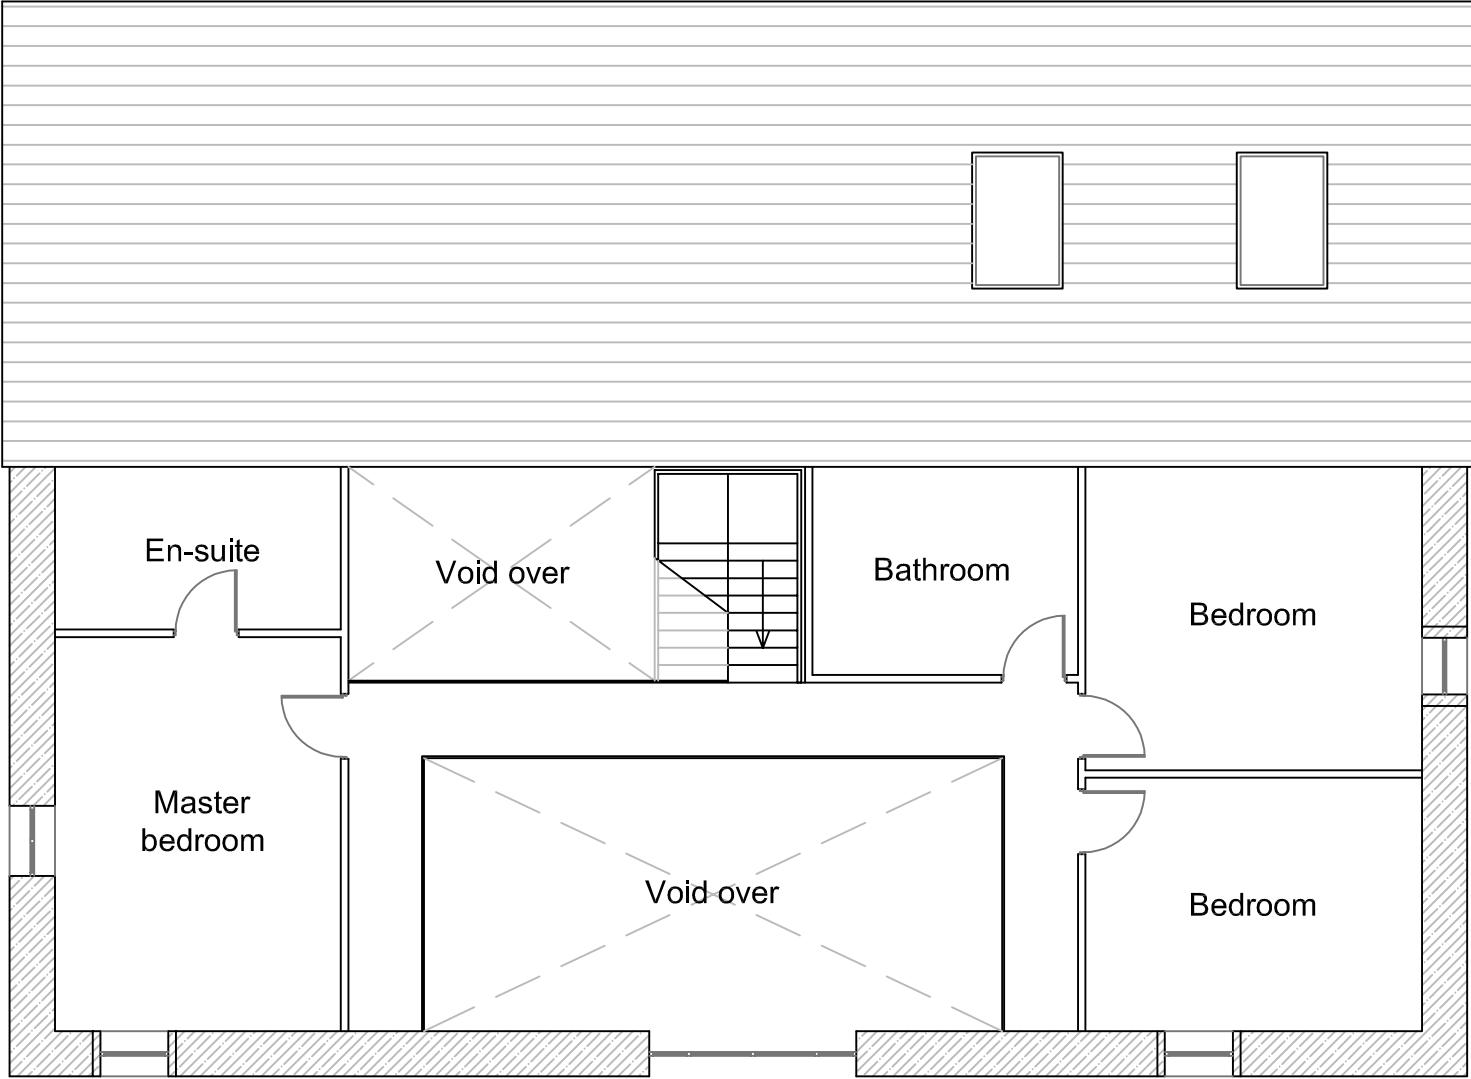

Nappa Manor Barn, BD23 4LT
Proposed Plan - First Floor
PR - PL - 002
1:100 @ A3