




**LAWRENCE RAND**



**223a Carr Road, Northolt**  
**£315,000**

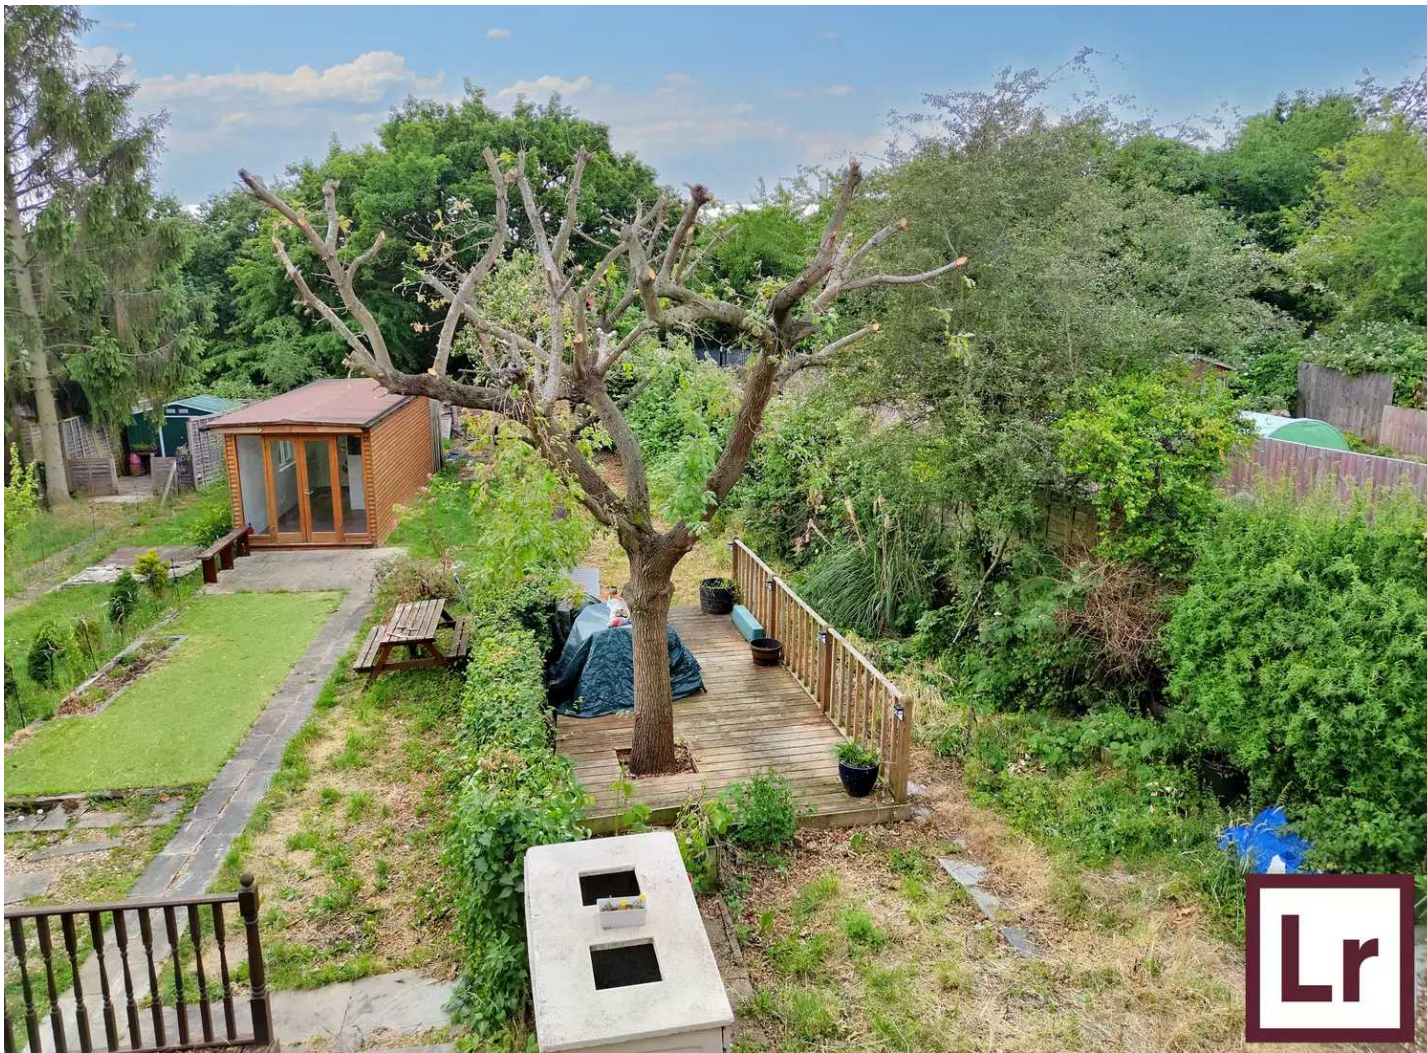


## 223a Carr Road



Northolt, Northolt

This property is a spacious two bedroom first floor maisonette. It comes with a private rear garden, balcony and is conveniently located within a few minutes' walk from Northolt Station. Council Tax band: C


Tenure: Leasehold

- First Floor Maisonette
- Two Double Bedrooms
- 92 Year Lease
- Private Garden
- Balcony
- Good Transport Links
- Walking Distance to Amenities

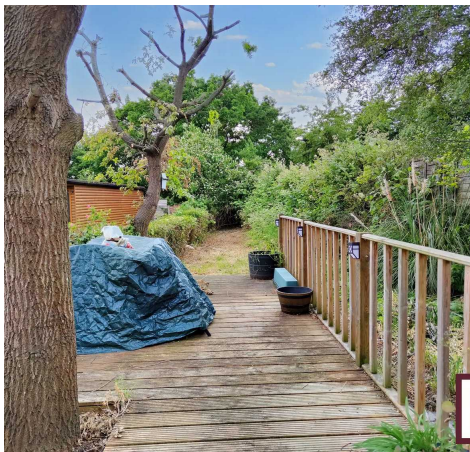

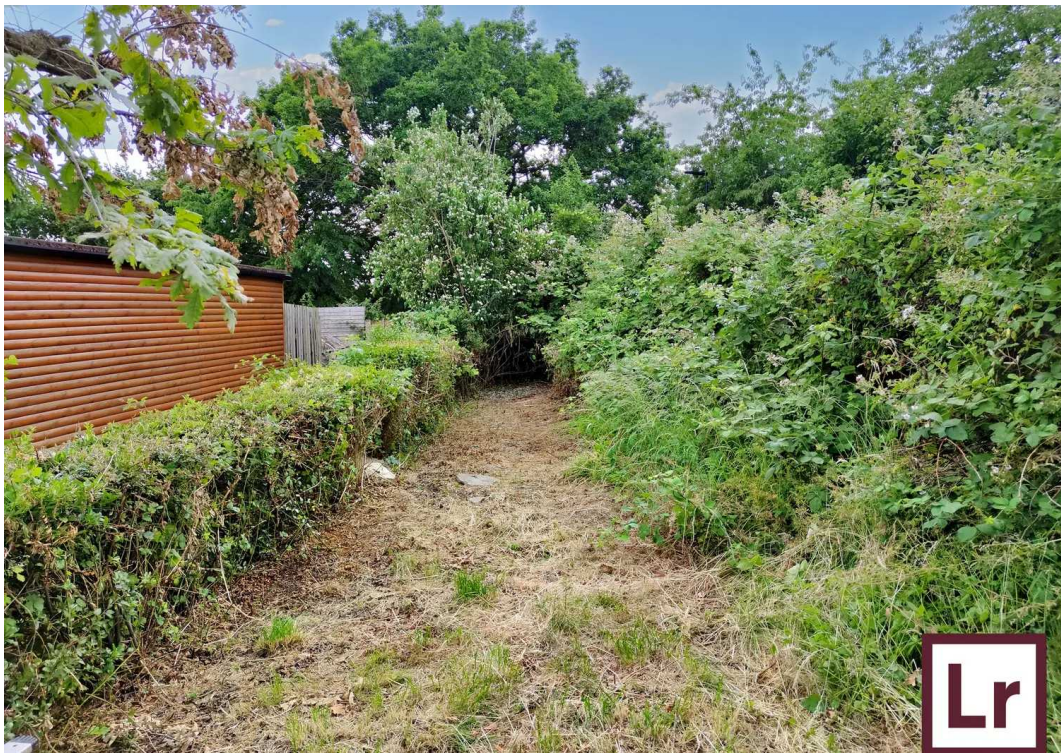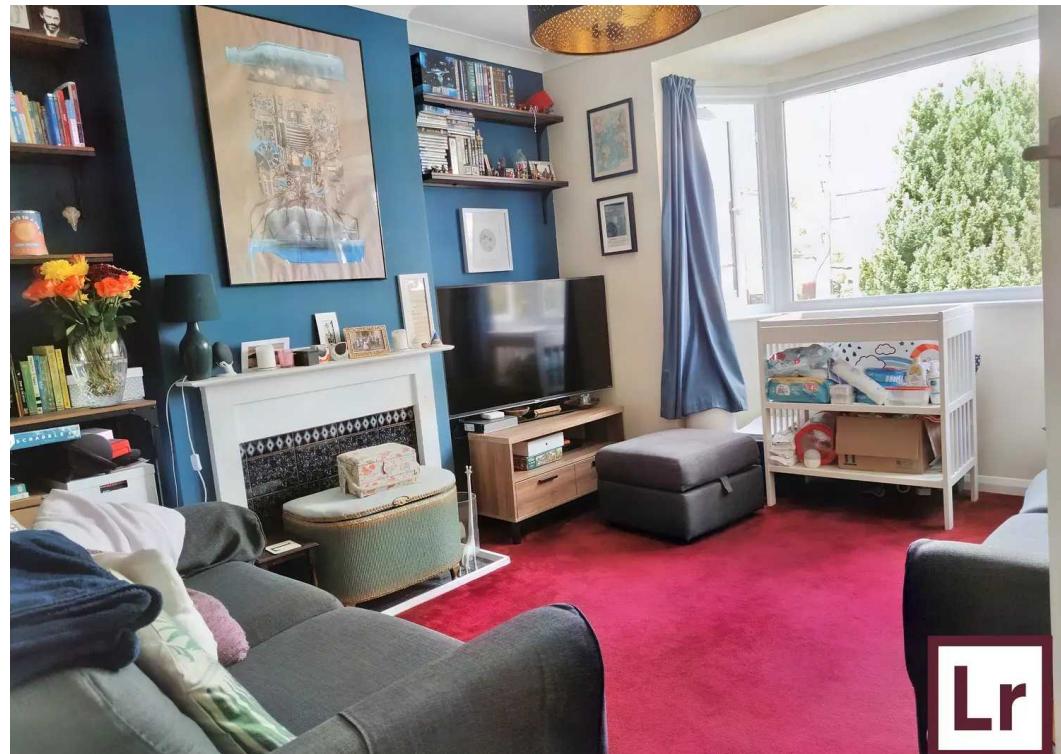

Approx Gross Internal Area  
49 sq m / 525 sq ft

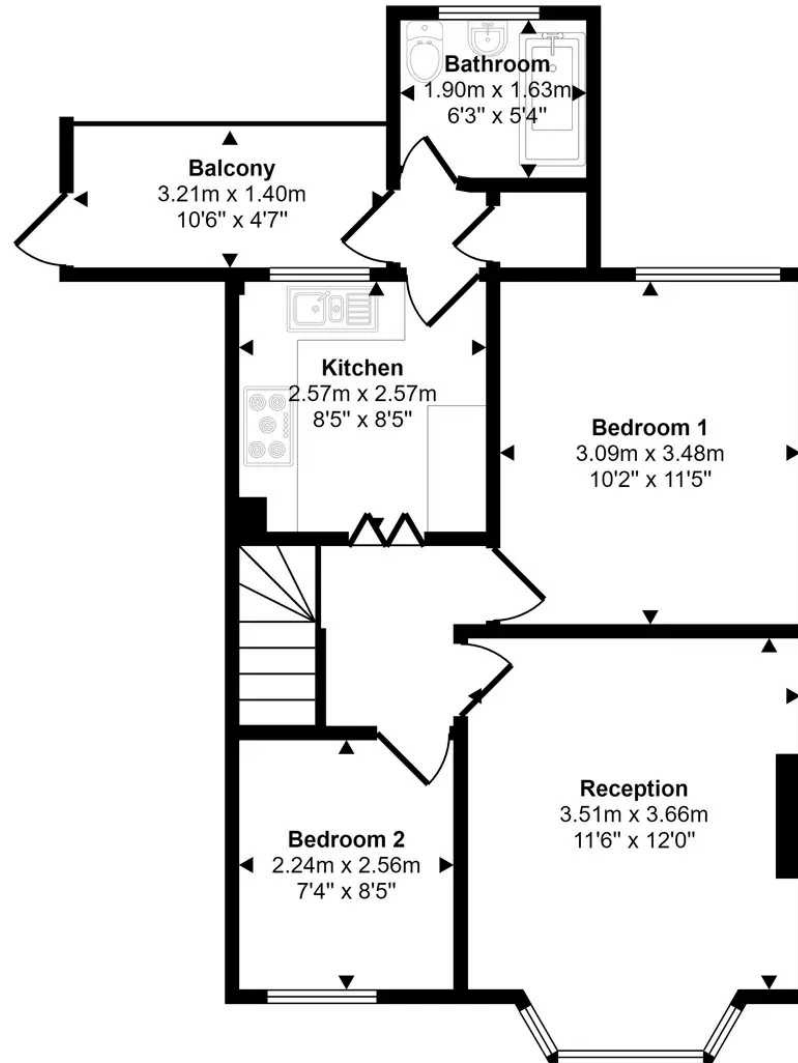

Floorplan

This floorplan is only for illustrative purposes and is not to scale. Measurements of rooms, doors, windows, and any items are approximate and no responsibility is taken for any error, omission or mis-statement. Icons of items such as bathroom suites are representations only and may not look like the real items. Made with Made Snappy 360.



## Lawrence Rand

Lawrence Rand, 106 Victoria Road - HA4 0AL

01895 632211

[Info@lawrence-rand.co.uk](mailto:Info@lawrence-rand.co.uk)

[www.lawrence-rand.co.uk/](http://www.lawrence-rand.co.uk/)



**LAWRENCE RAND**