



Reading Road, West Hendred

Guide Price £300,000

Wantage

Simpsons

The Proactive Agent



SCAN THE
QR CODE
FOR DETAILS






Reading Road, OX12

Approximate Gross Internal Area = 90.8 sq m / 977 sq
Garden Area = 600.2 sq m / 6460 sq ft

For identification only - Not to scale

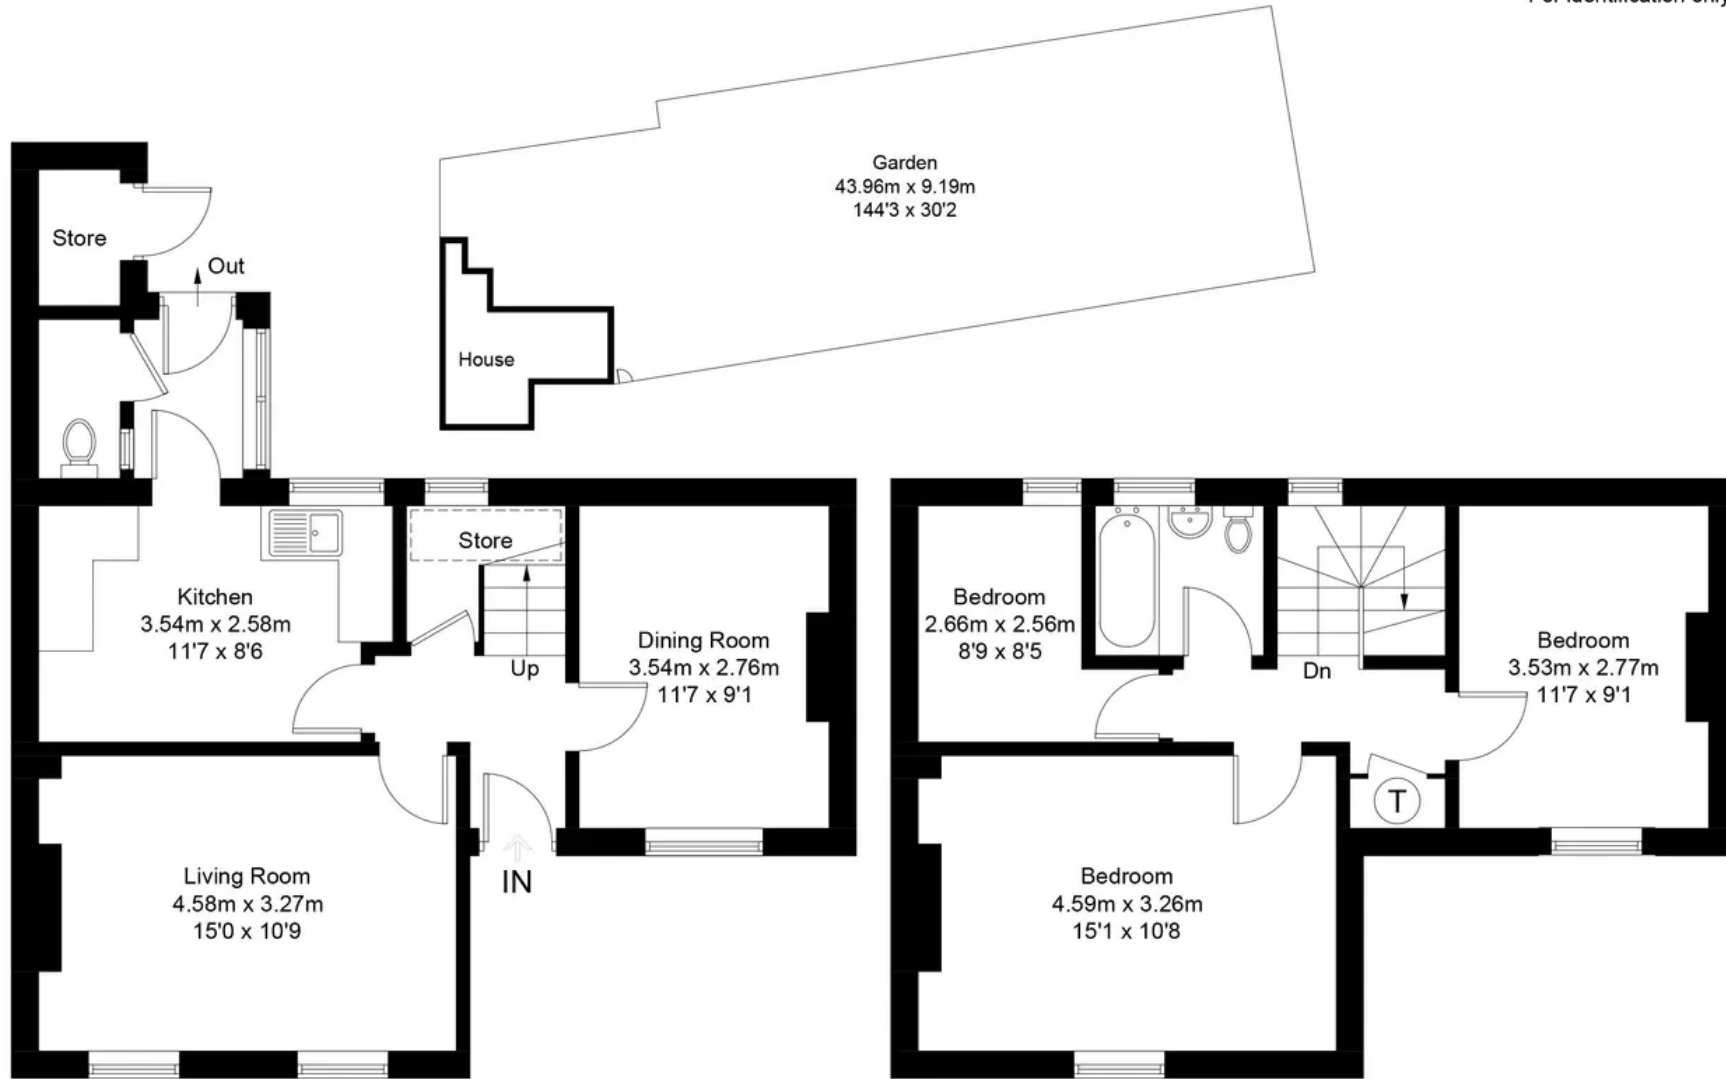

Ground Floor

First Floor


Reading Road

West Hendred, Wantage

A three bedroom semi-detached family home with scope to enhance and extend (STP) and with no onward chain.

Council Tax band: C

Tenure: Freehold

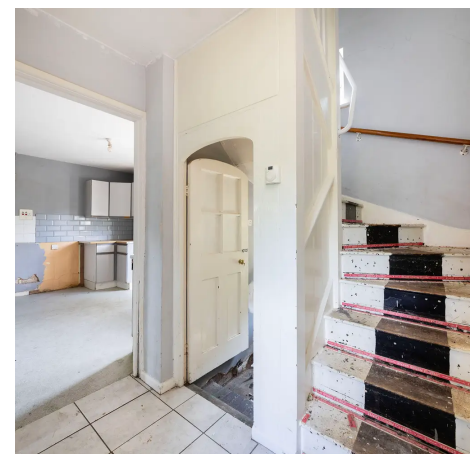

SCAN THE
QR CODE
TO BOOK
YOUR VIEWING



