



54 Dragon Avenue, Harrogate

Harrogate

Guide Price £435,000



MYRINGS

Harrogate's Family Estate Agent



54 Dragon Avenue

Harrogate, Harrogate

A superbly presented 4 bedroom middle stone built Victorian house presenting tasteful interiors over three floors featuring a spacious open plan living kitchen, private rear walled courtyard garden situated along a desirable tree lined road within a short walk of the town centre.

Council Tax band: D

Tenure: Freehold

- SPACIOUS OPEN PLAN LIVING KITCHEN
- CHARACTER FEATURES
- PRIVATE REAR WALLED COURTYARD GARDEN
- CLOSE TO TOWN CENTRE
- MODERN BATHROOMS




MYRINGS




Dragon Avenue, Harrogate, HG1

Approximate Area = 1713 sq ft / 159.1 sq m

For identification only - Not to scale

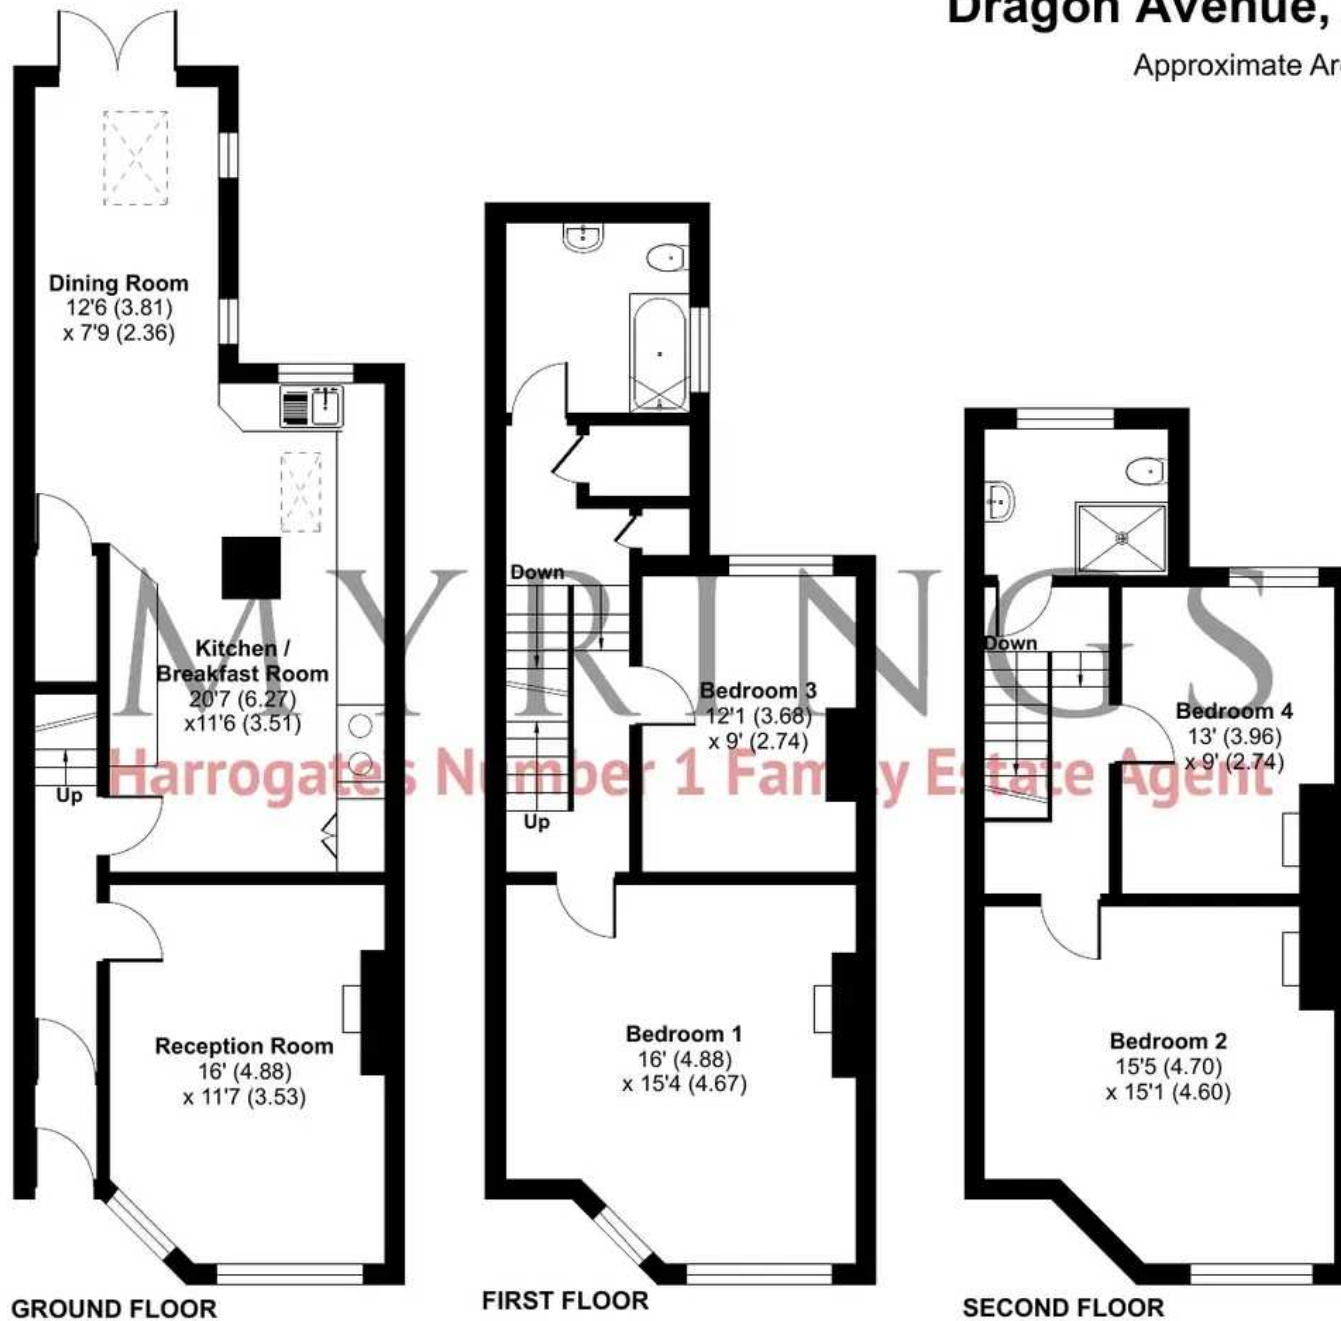

Floor plan produced in accordance with RICS Property Measurement Standards incorporating International Property Measurement Standards (IPMS2 Residential). © nichecom 2023. Produced for Myrings. REF: 1012500

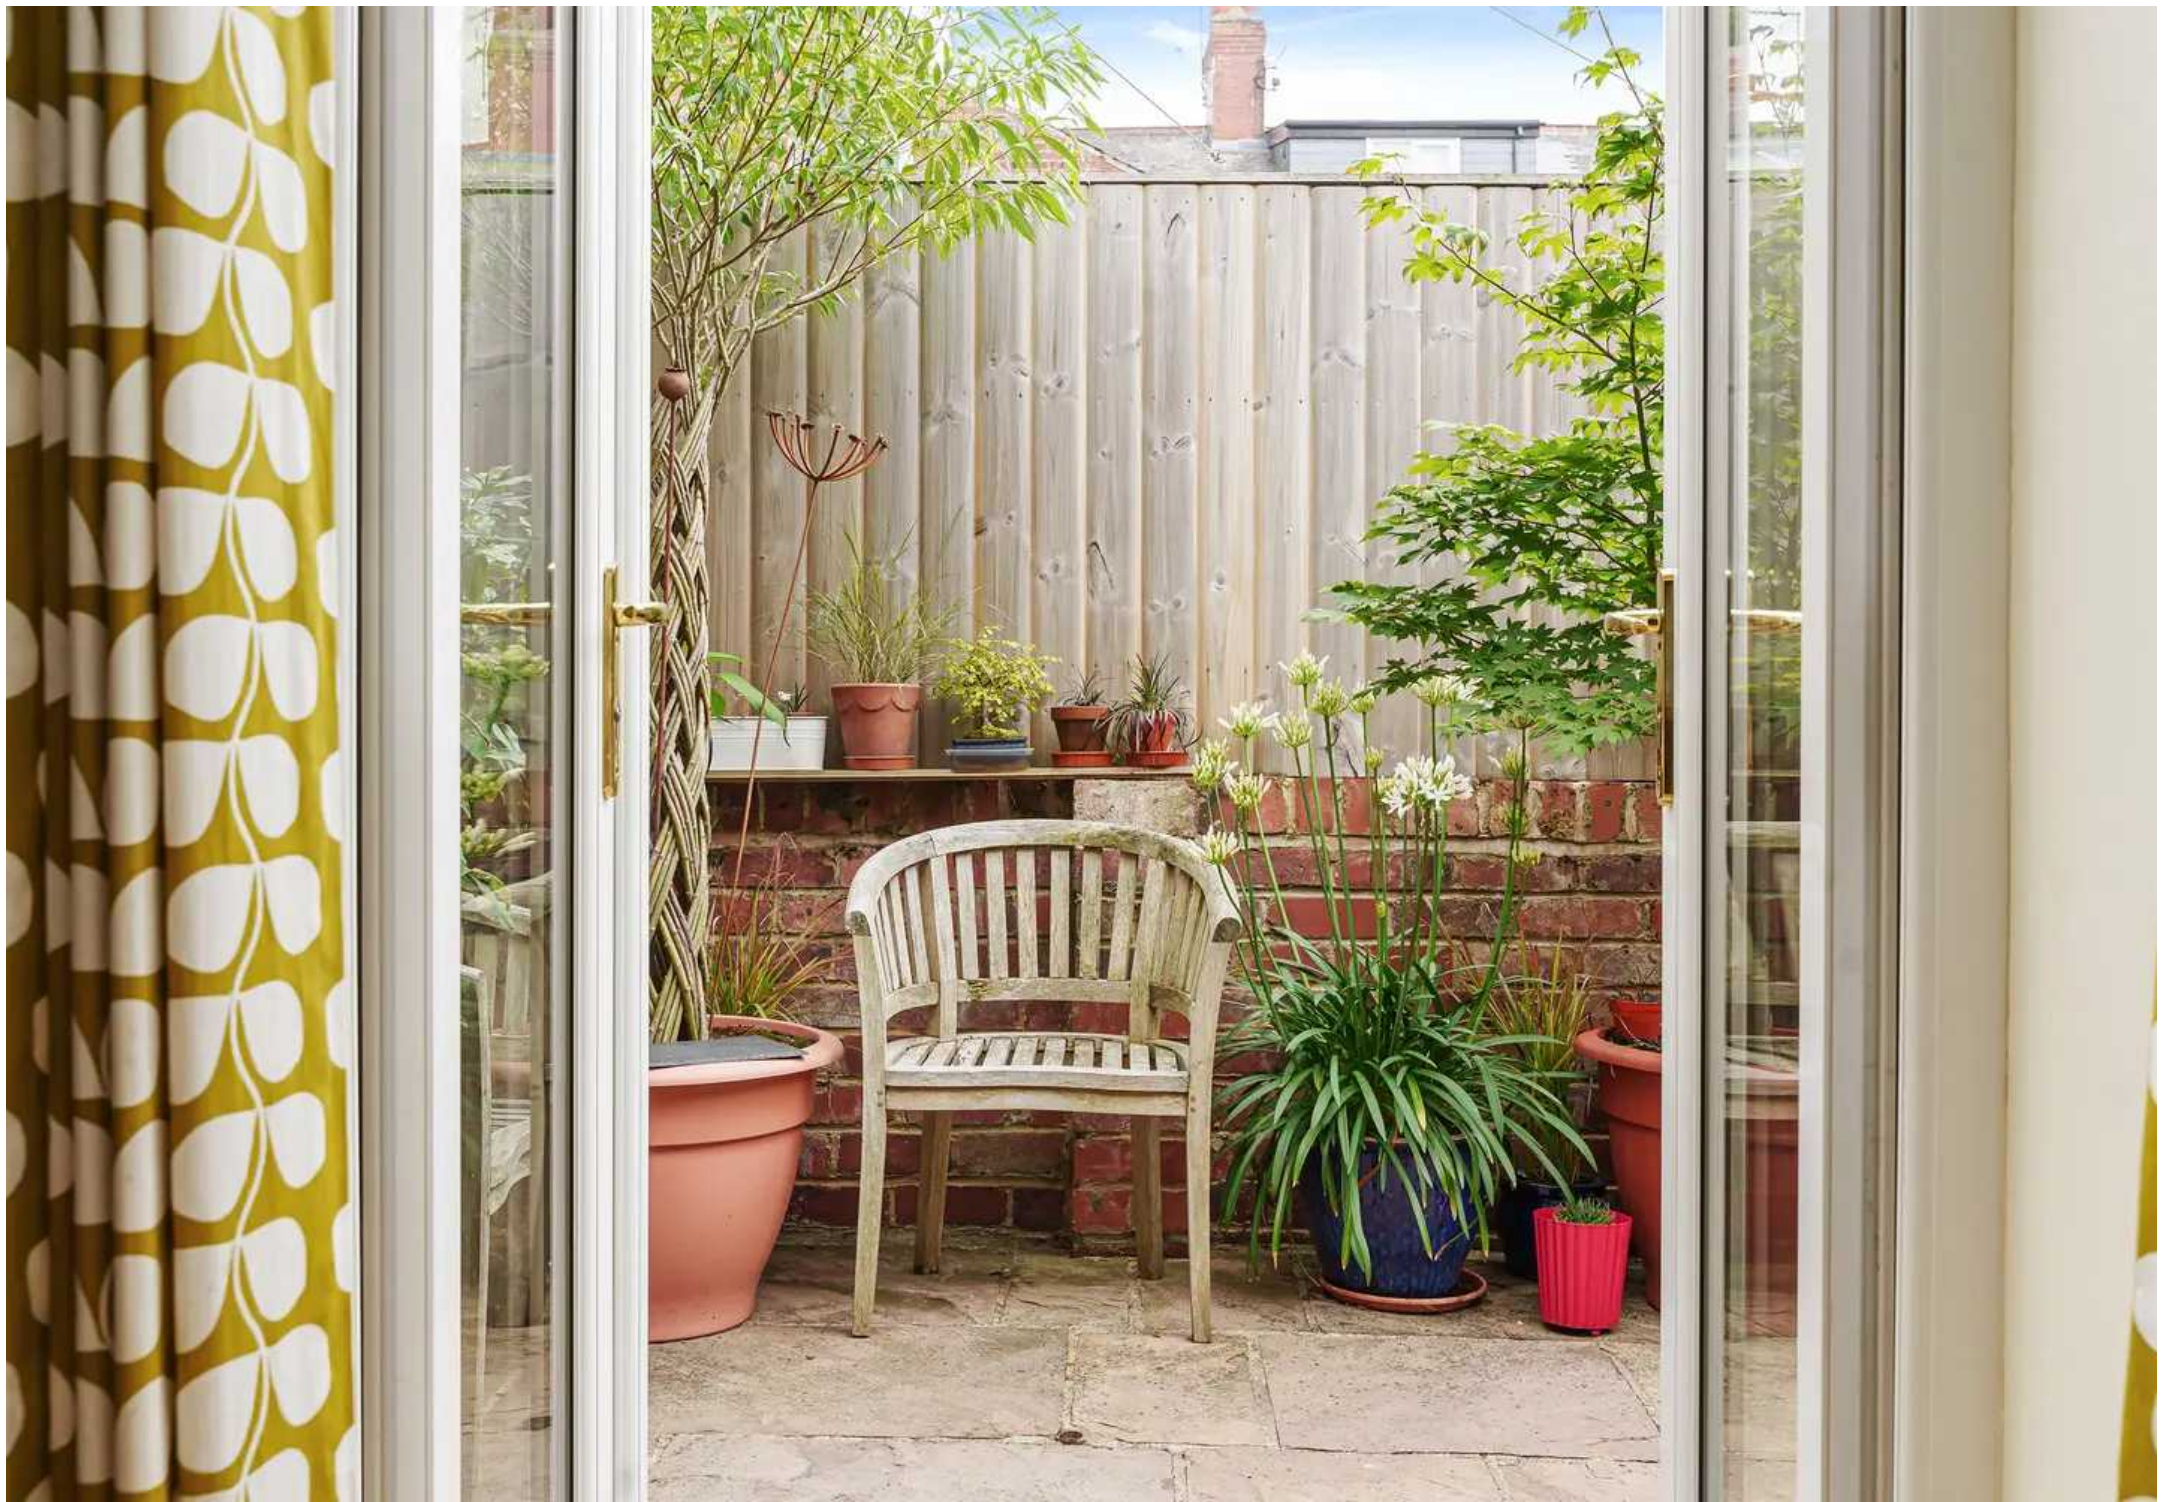



Myrings Estate Agents

Myrings Estate Agents Ltd, 10 Princes Square - HG1 1LX

01423
566400

• enquiries@myringsestateagents.com • <http://myringsestateagents.com/>

