



# BRECKENRIDGE LETTINGS



**Trumpsgreen Road, Virginia Water, GU25**



A detached family home within easy reach of Virginia Water Station and Shops. A super location for international schools and good commuter links.

Available - 24/08/2023

**£7500 Per Calander Month**

**Unfurnished**



# BRECKENRIDGE LETTINGS

- Five Bedrooms
- Five Bathrooms
- 3 Receptions
- Large Eat in Kitchen
- Double Garage
- Garden





Energy Efficiency Rating		Environmental Impact (CO <sub>2</sub> ) Rating			
	Current	Potential		Current	Potential
Very energy efficient - lower running costs			Very environmentally friendly - lower CO <sub>2</sub> emissions		
(92-100) <b>A</b>			(90-100) <b>A</b>		
(81-91) <b>B</b>	89	89	(81-91) <b>B</b>		
(69-80) <b>C</b>			(69-80) <b>C</b>		
(55-68) <b>D</b>			(55-68) <b>D</b>		
(39-54) <b>E</b>			(39-54) <b>E</b>		
(21-38) <b>F</b>			(21-38) <b>F</b>		
(1-20) <b>G</b>			(1-20) <b>G</b>		
Not energy efficient - higher running costs			Not environmentally friendly - higher CO <sub>2</sub> emissions		
EU Directive 2002/91/EC			EU Directive 2002/91/EC		


All viewings are strictly by appointment or by e-mail.

Please be advised that any information supplied by the agent is given without any warranty and all negotiations are on a subject to contract basis until a tenancy agreement has been engrossed. Satisfactory references are always required before a tenancy agreement is signed. In addition to the rental and security deposit there is a charge for the tenancy agreement and an Inventory/Check-in procedure.

These particulars or any other media, printed or downloaded, do not form part of any contract and must not be relied upon. All measurements mentioned within the particulars are approximate and are given as a guide only.

Email: [contact.us@breckenridge-lettings.co.uk](mailto:contact.us@breckenridge-lettings.co.uk)

# MERCHANT HOUSE

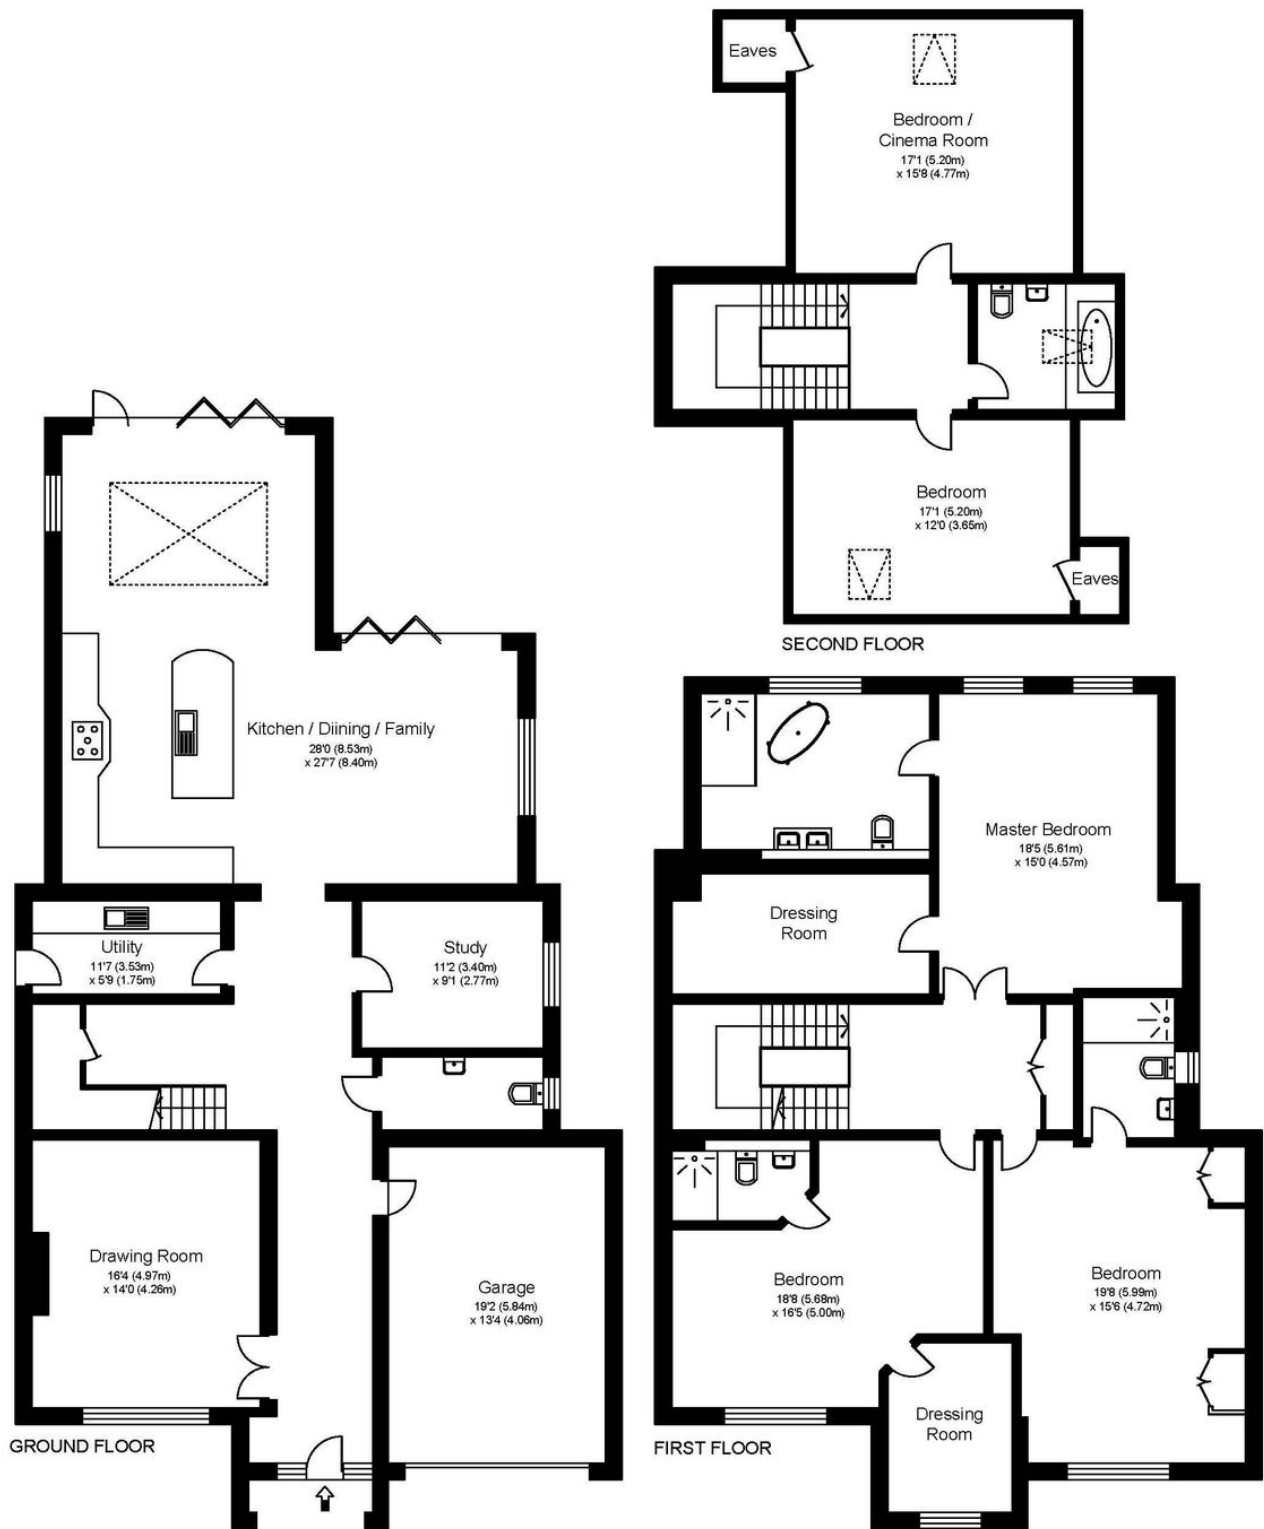

Approximate Gross Internal Floor Area: 338 m sq / 3642 sq ft  
 Garage Area: 24 m sq / 258 sq ft

Total Area : 362 m sq / 3900 sq ft

Whilst every attempt has been made to ensure the accuracy of the floor plan contained here, measurements of doors, windows and rooms are approximate and no responsibility is taken for any error, omission or misstatements. These plans are not to scale and are for representation purposes only as defined by RICS Code of Measuring Practice and should be used as such by any prospective purchaser. Specifically no guarantee is given on total square footage of the property if quoted on this plan. Any figure given is for initial guidance only and should not be relied on as a basis of valuation.