

Stylish, well designed 3 bedroom mews house, with a charming terrace garden

Richardsons Mews, London, W1T

 3  2  2

Guide £2,075 p/w, plus fees may apply




Stylish, well designed 3 bedroom mews house, with a charming terrace garden

Richardsons Mews, London, W1T

 3  2  2

Guide £2,075 p/w, plus fees may apply

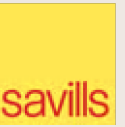

Stylish, well designed 3 bedroom mews house, with a charming terrace garden

Richardsons Mews, London, W1T



Guide £2,075 p/w, plus fees may apply



About this property

This 3 bedroom mews house offers a spacious central London home, presented to an excellent standard.

With a high quality interior the house is situated in a quiet and private cobbled mews close to Tottenham Court Road and Portland Place.

The property has an abundance of natural light throughout and is arranged over 4 floors. The property benefits from a wonderful reception room, modern eat-in kitchen leading out on to the private terrace garden, separate utility room, fabulous principal bedroom with en-suite bathroom, 3 further bedrooms, 2 bathrooms and a guest cloak room.

Available unfurnished from December 2024.



Stylish, well designed 3 bedroom mews house, with a charming terrace garden

Richardsons Mews, London, W1T



Guide £2,075 p/w, plus fees may apply




Plans

Approx. gross internal floor area

1,800 sq ft

16 Richardson's Mews, W1

Gross internal area (approx.)
167 Sq m (1800 Sq ft) Including Under 1.5m
166 Sq m (1783 Sq ft) Excluding Under 1.5m
For identification only, Not to Scale

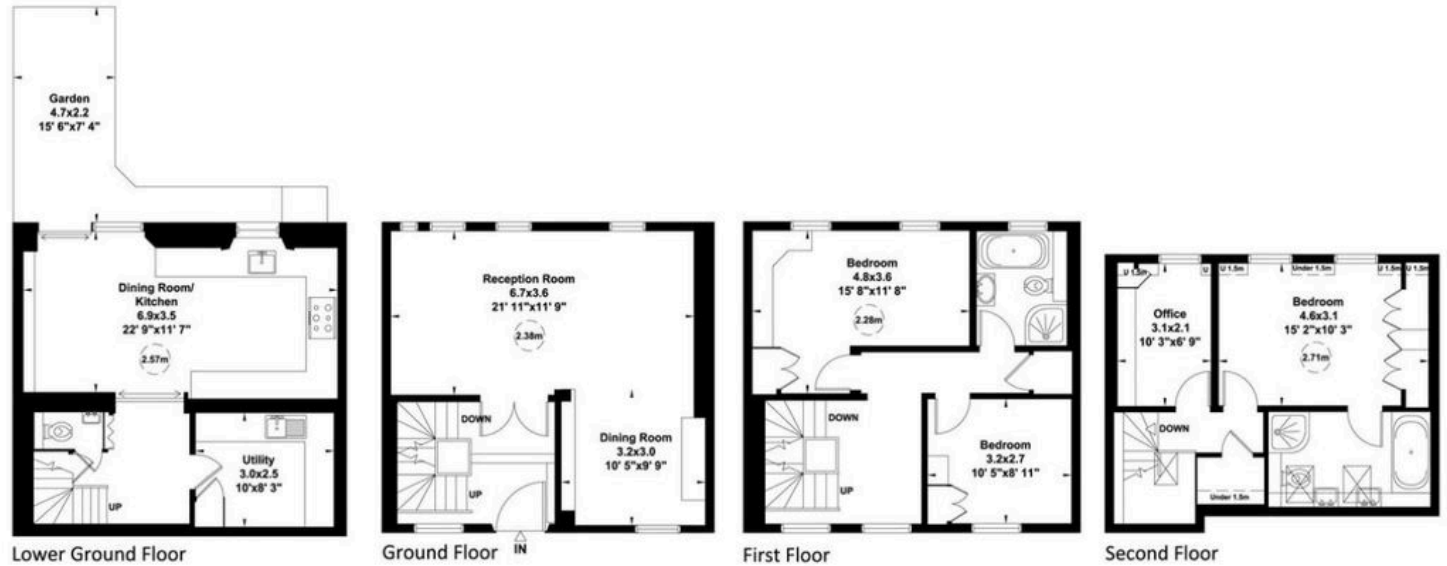

For guidance only and must not be relied upon as a statement of fact.
All measurements and areas are approximate only (and have been prepared in accordance with the current edition of the RICS Code of Measuring Practice).



Stylish, well designed 3 bedroom mews house, with a charming terrace garden

Richardsons Mews, London, W1T



Guide £2,075 p/w, plus fees may apply



Key Information

Local Authority

Camden

Council Tax

Band = NA

Furnishing

Unfurnished

Available From

December 2024

Additional Payments

Deposit: £13,800 (6 weeks rent)
Holding Deposit: £2,300 (1 weeks rent)

Rent must be paid monthly in advance


Services & Additional Information

3 Bedrooms
2 Bathrooms
1 Reception
1 Study
Private Garden

EPC

EPC Rating = C

PROPERTY

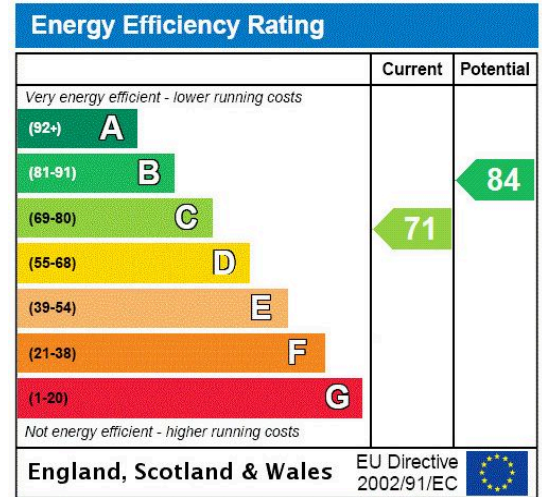

Stylish, well designed 3 bedroom mews house, with a charming terrace garden

Richardsons Mews, London, W1T



Guide £2,075 p/w, plus fees may apply



Enquire



David Warren

Marylebone & Fitzrovia
+44 (0) 203 527 0400
dwarren@savills.com

More Information



[View on website](#)



[View Digital Brochure](#)



[Property Search](#)

Viewing strictly by appointment

Published: November 2024
Property Ref: MBL230026



Important Notice: Savills, their clients and any joint agents give notice that: 1. They are not authorised to make or give any representations or warranties in relation to the property either here or elsewhere, either on their own behalf or on behalf of their client or otherwise. They assume no responsibility for any statement that may be made in these particulars. These particulars do not form part of any offer or contract and must not be relied upon as statements or representations of fact. 2. Any areas, measurements or distances are approximate. The text, images and plans are for guidance only and are not necessarily comprehensive. It should not be assumed that the property has all necessary planning, building regulation or other consents and Savills have not tested any services, equipment or facilities. Prospective tenants must satisfy themselves by inspection or otherwise. Please note that the local area may be affected by aircraft noise, you should make your own enquiries regarding any noise within the area before you make any offer.

*There are different rules and fees for different tenancy types. For details of our fees and charges please go to Savills.co.uk/tenant-fees. For more detailed information read our applicant guide at savills.co.uk/applicant-guide.