



84 Meadow Croft, Harrogate

Harrogate

Guide Price £275,000



MYRINGS

Harrogate's Family Estate Agent



84 Meadow Croft

Harrogate, Harrogate

This three bedroom semi-detached property with good sized rear garden and garage is located in a desirable residential area close to Harrogate's town centre.

Council Tax band: C

Tenure: Freehold

- DESIRABLE RESIDENTIAL AREA
- GOOD SIZED GARDEN
- DRIVEWAY AND GARAGE
- CLOSE TO SCHOOL
- CLOSE TO TOWN CENTRE




MYRINGS



Meadow Croft, Harrogate, HG1

Approximate Area = 861 sq ft / 80 sq m

For identification only - Not to scale

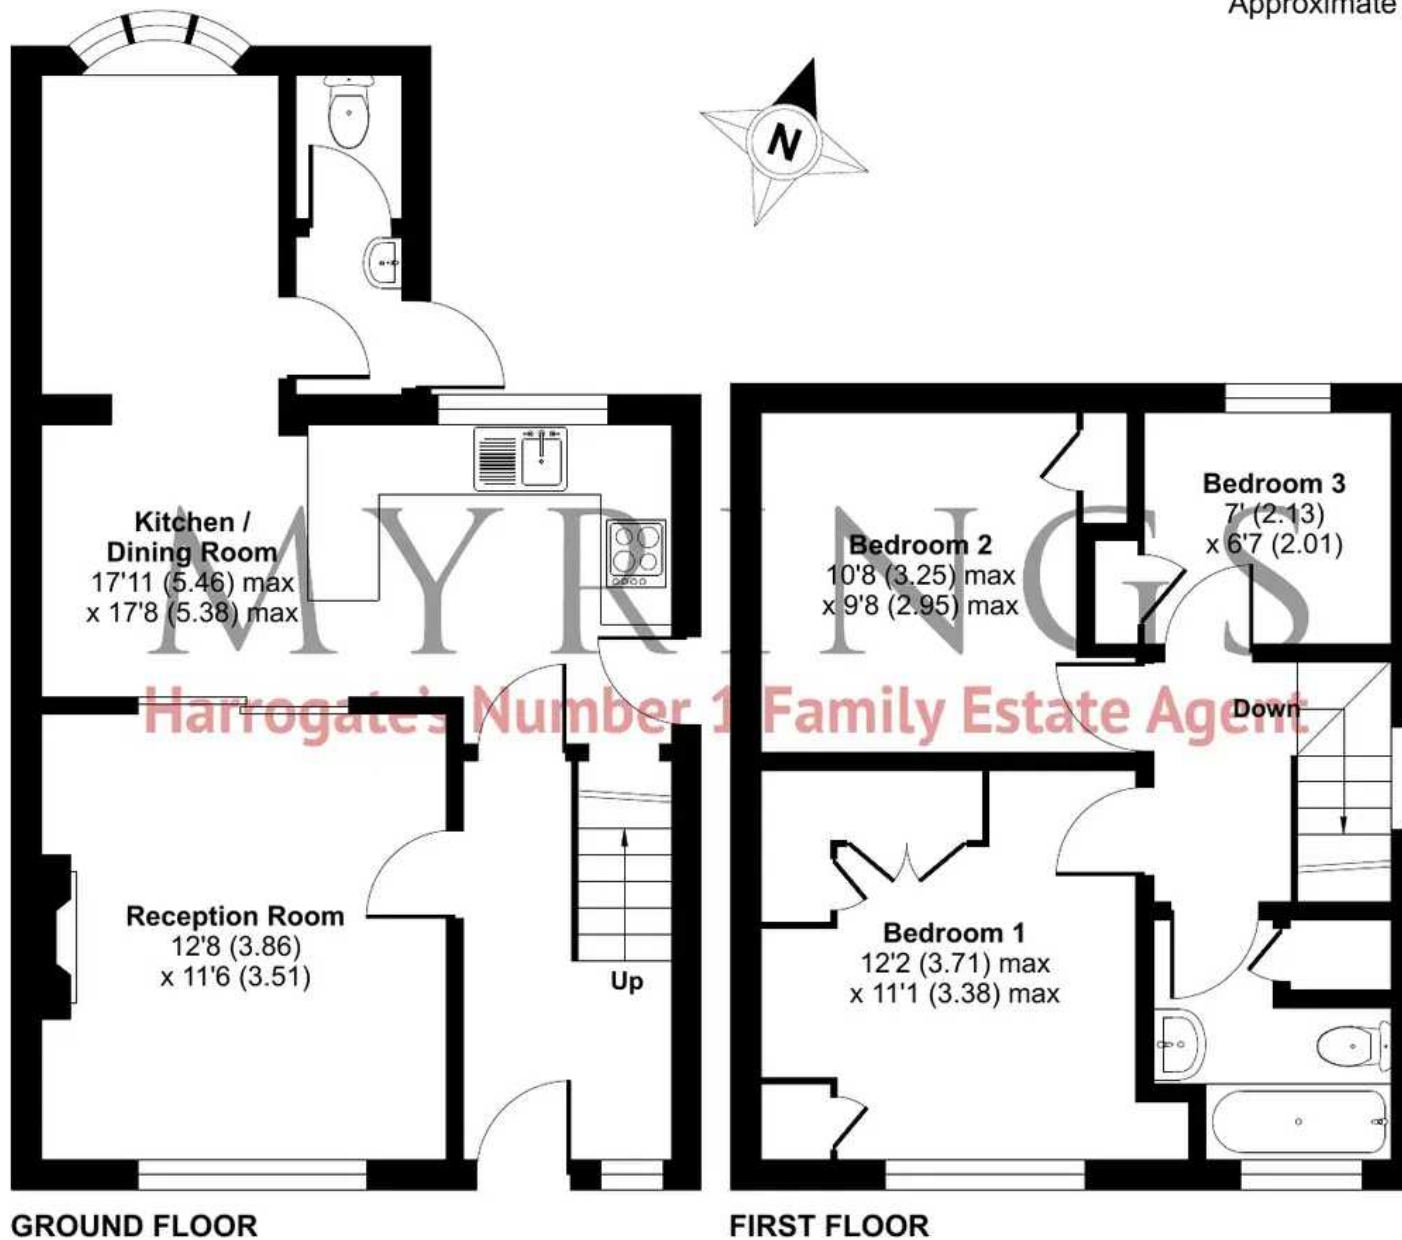

Floor plan produced in accordance with RICS Property Measurement Standards incorporating International Property Measurement Standards (IPMS2 Residential). © nichecom 2023. Produced for Myrings. REF: 1017948





Myrings Estate Agents

Myrings Estate Agents Ltd, 10 Princes Square - HG1 1LX

01423
566400

• enquiries@myringsestateagents.com • <http://myringsestateagents.com/>

