



**LAWRENCE RAND**

19 Newcastle Court Eastcote Lane, Northolt  
£98,750





## 19 Newcastle Court Eastcote Lane

Northolt, Northolt

A great opportunity to get on to the property ladder - 25% ownership is available for this spacious two double bedroom apartment being sold with no on...

Council Tax band: D

Tenure: Leasehold

- • Two double bedrooms
- • Kitchen/Breakfast room
- • No chain
- • Long lease
- • 25% - 100% purchase options
- • Two balconys
- • Living room
- • Superb condition throughout










# Newcastle Court, Eastcote Lane, Northolt, UB5

Approximate Area = 842 sq ft / 78.2 sq m


For identification only - Not to scale

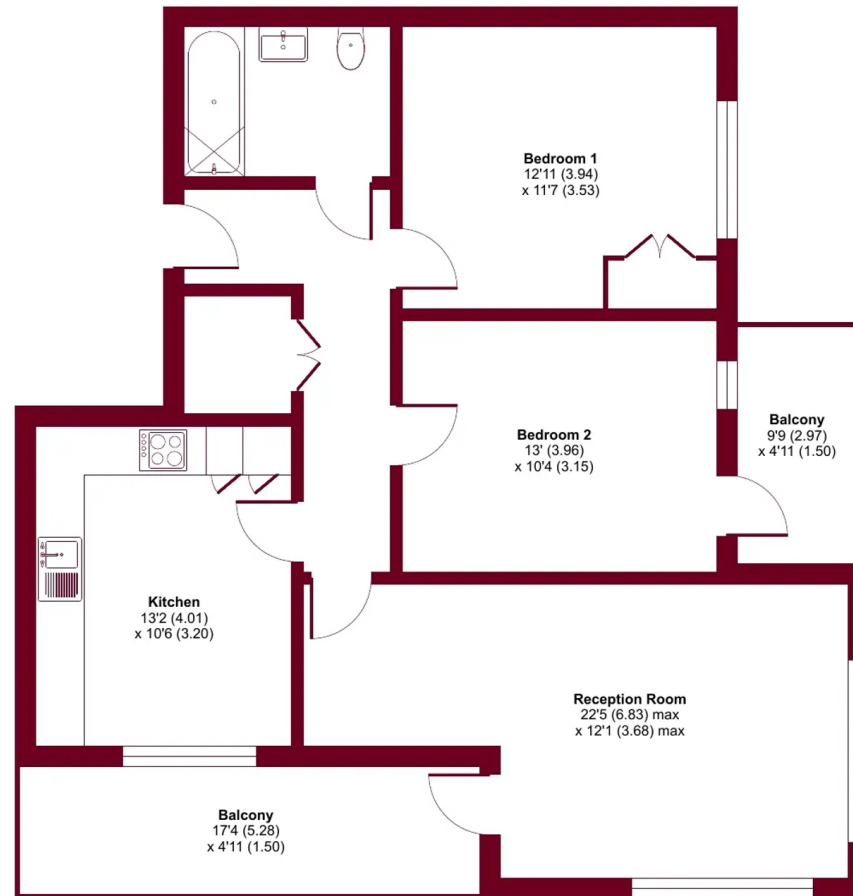

FIRST FLOOR





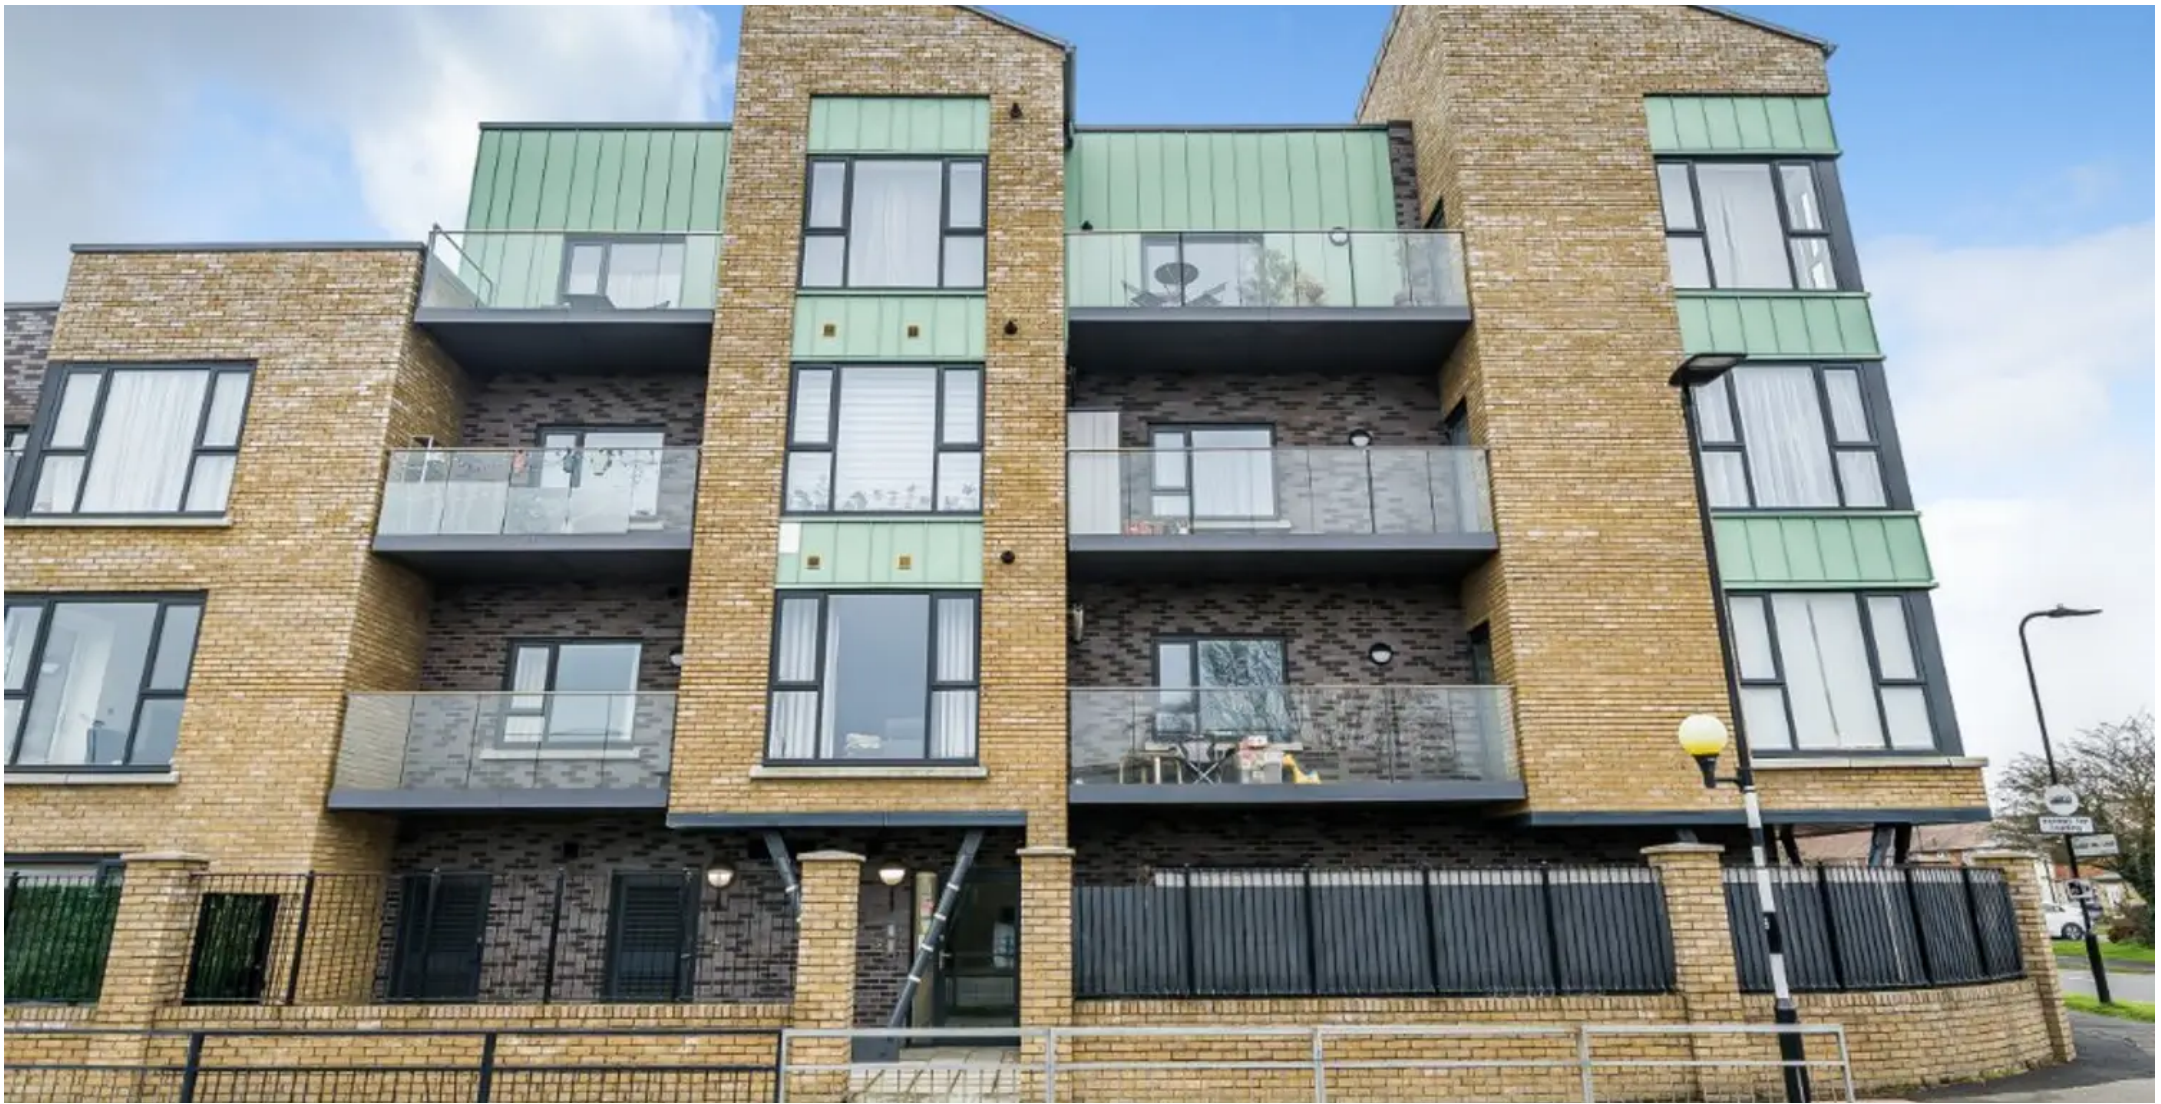

## Lawrence Rand

Lawrence Rand, 106 Victoria Road - HA4 0AL

01895 632211

[Info@lawrence-rand.co.uk](mailto:Info@lawrence-rand.co.uk)

[www.lawrence-rand.co.uk/](http://www.lawrence-rand.co.uk/)



**LAWRENCE RAND**