


Revision
Date: 06/29/16

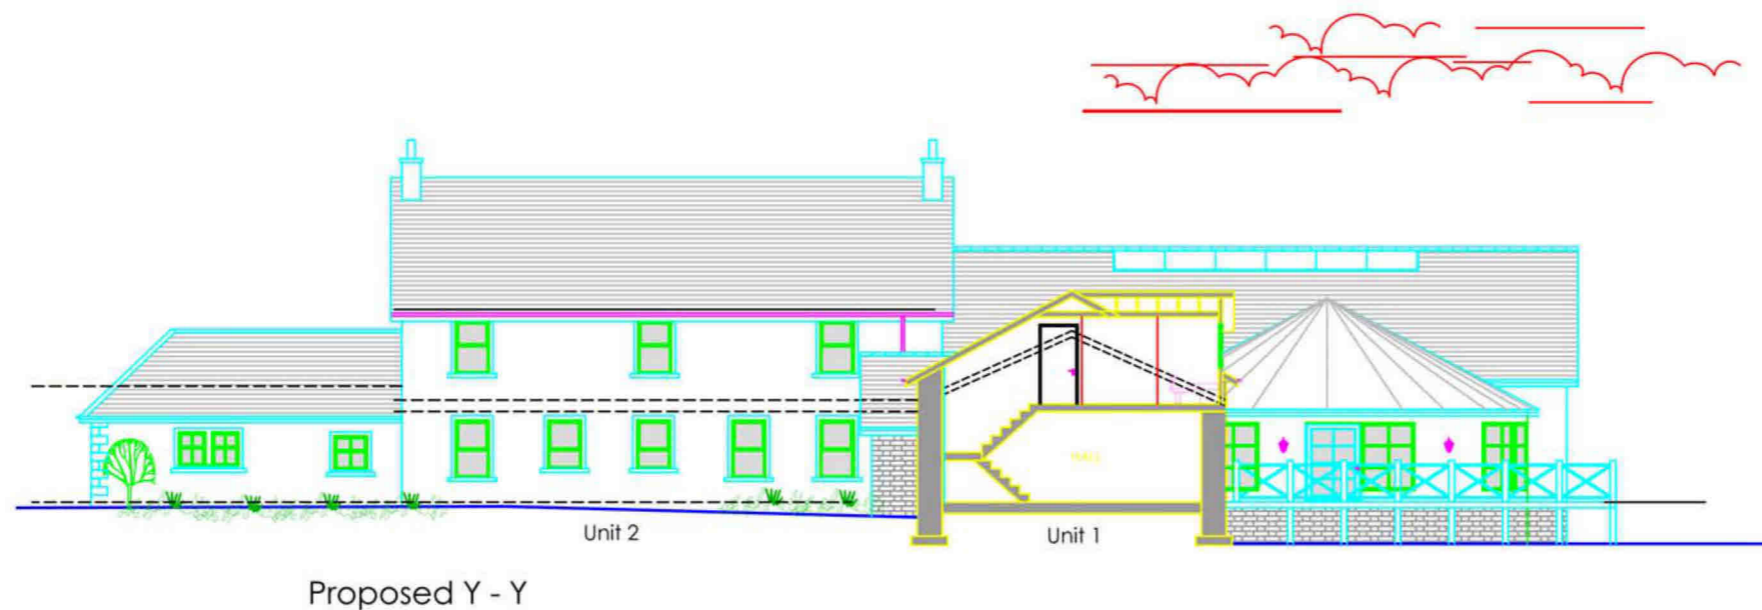

Planning Approved Plan

ANGUS DESIGN ASSOCIATES LTD

Proposed Sectionals

Drawing No: AL008
Scale (A3): 1 : 200

Planning Permission

All sizes dimensions and heights are to be checked on site and confirmed before work commences. Sites sizes take preference to scaled sizes