



132 Wetherby Road, HARROGATE

Guide Price **£795,000**



MYRINGS
Harrogate's Family Estate Agent



132 Wetherby Road

HARROGATE, Harrogate

This outstanding five/six bedroom family home has undergone a full and extensive scheme of improvements and extensions in the past twelve months to reveal beautifully appointed accommodation totaling over 2600 square feet. With an impressively landscaped south-west facing rear garden, garage and parking behind electric gates, the property is not one to be missed.

Council Tax band: E

Tenure: Freehold

- STUNNING FIVE/SIX BEDROOM DETACHED FAMILY HOME
- COMPLETELY REMODELLED AND EXTENDED IN PAST 12 MONTHS
- LOVELY, LANDSCAPED REAR GARDEN FACING SOUTH-WEST
- 2600 SQUARE FEET OF INTERNAL ACCOMMODATION
- CLOSE TO A RANGE OF AMENITIES AND TRANSPORT LINKS




MYRINGS



Wetherby Road, Harrogate, HG2


Approximate Area = 2800 sq ft / 260.1 sq m (includes garage)

For identification only - Not to scale

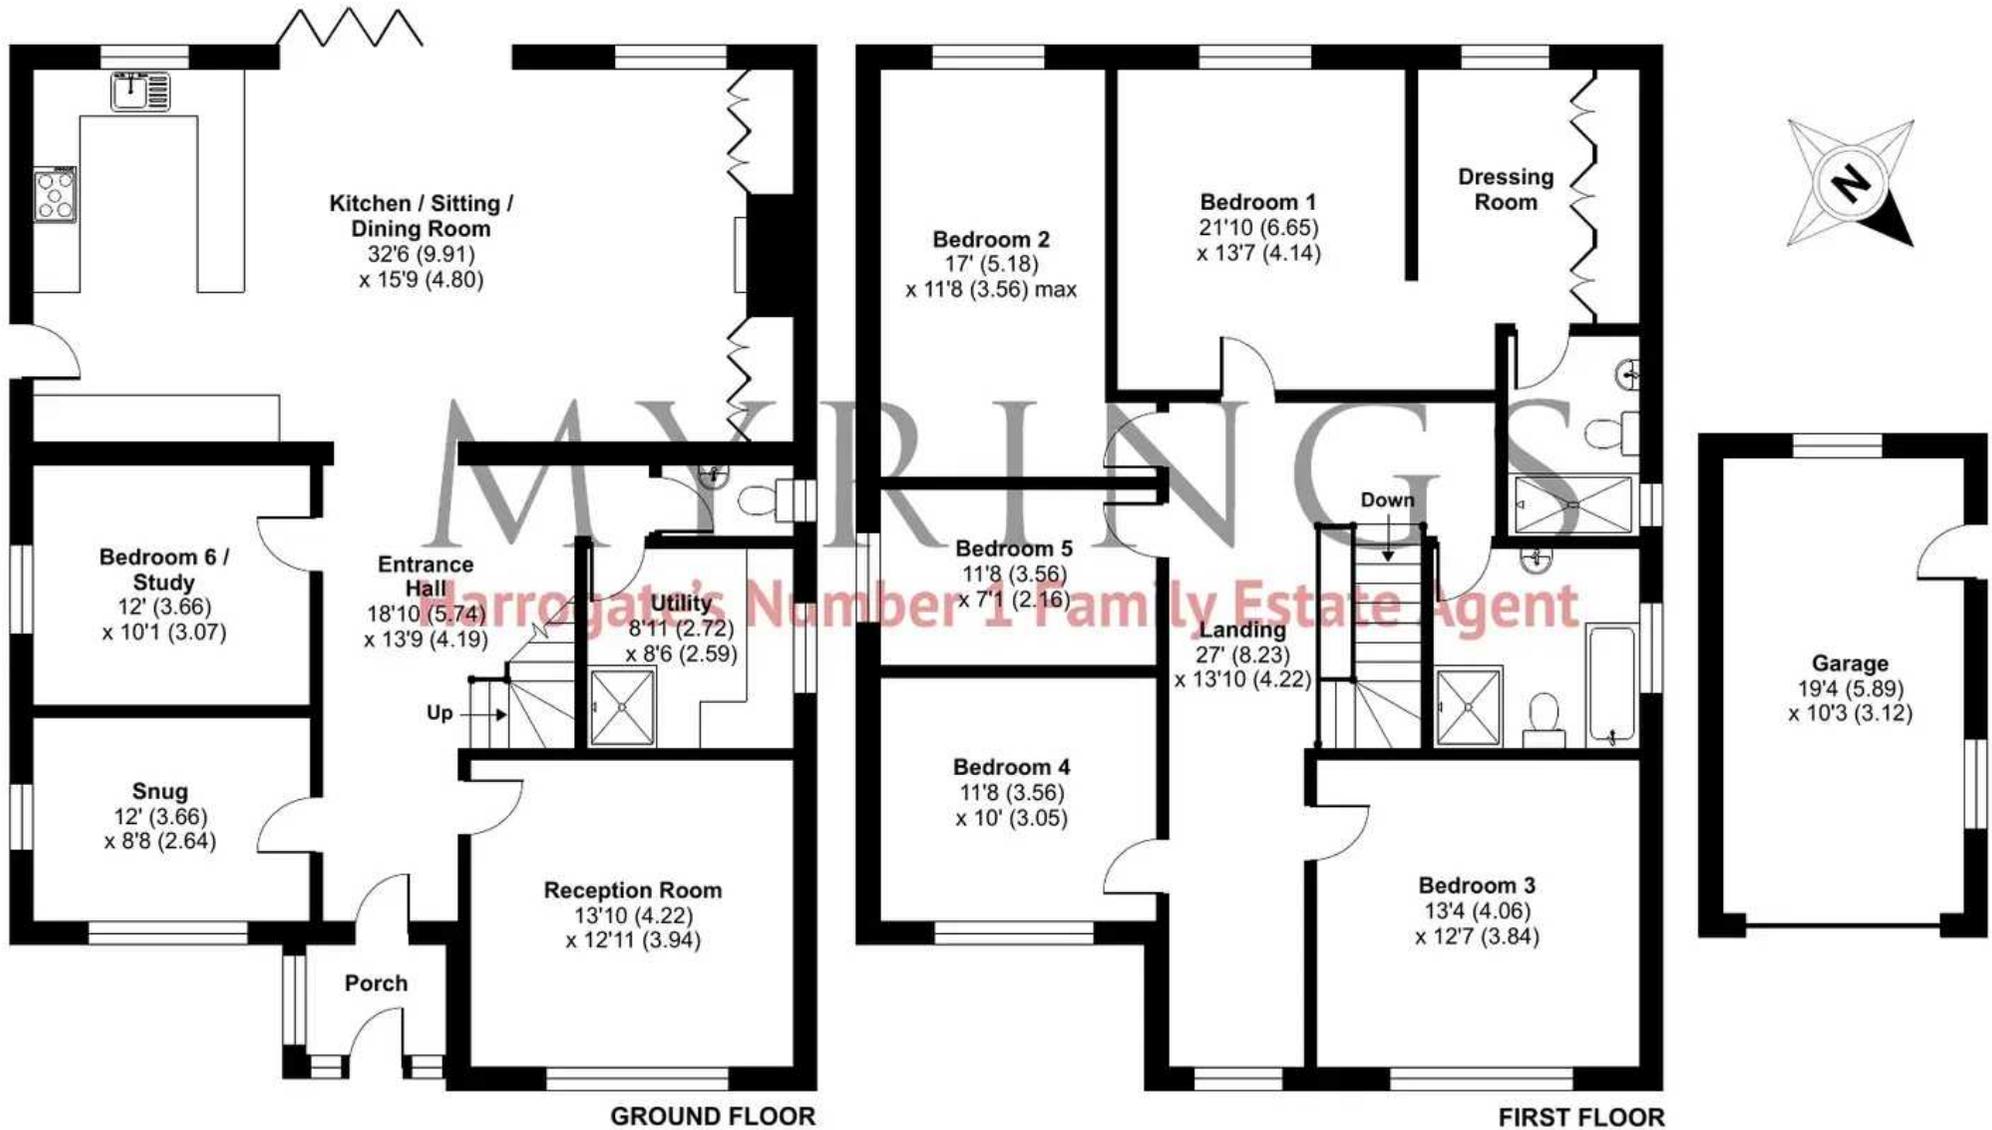

Floor plan produced in accordance with RICS Property Measurement Standards incorporating International Property Measurement Standards (IPMS2 Residential). © nichecom 2023. Produced for Myrings. REF: 1027397



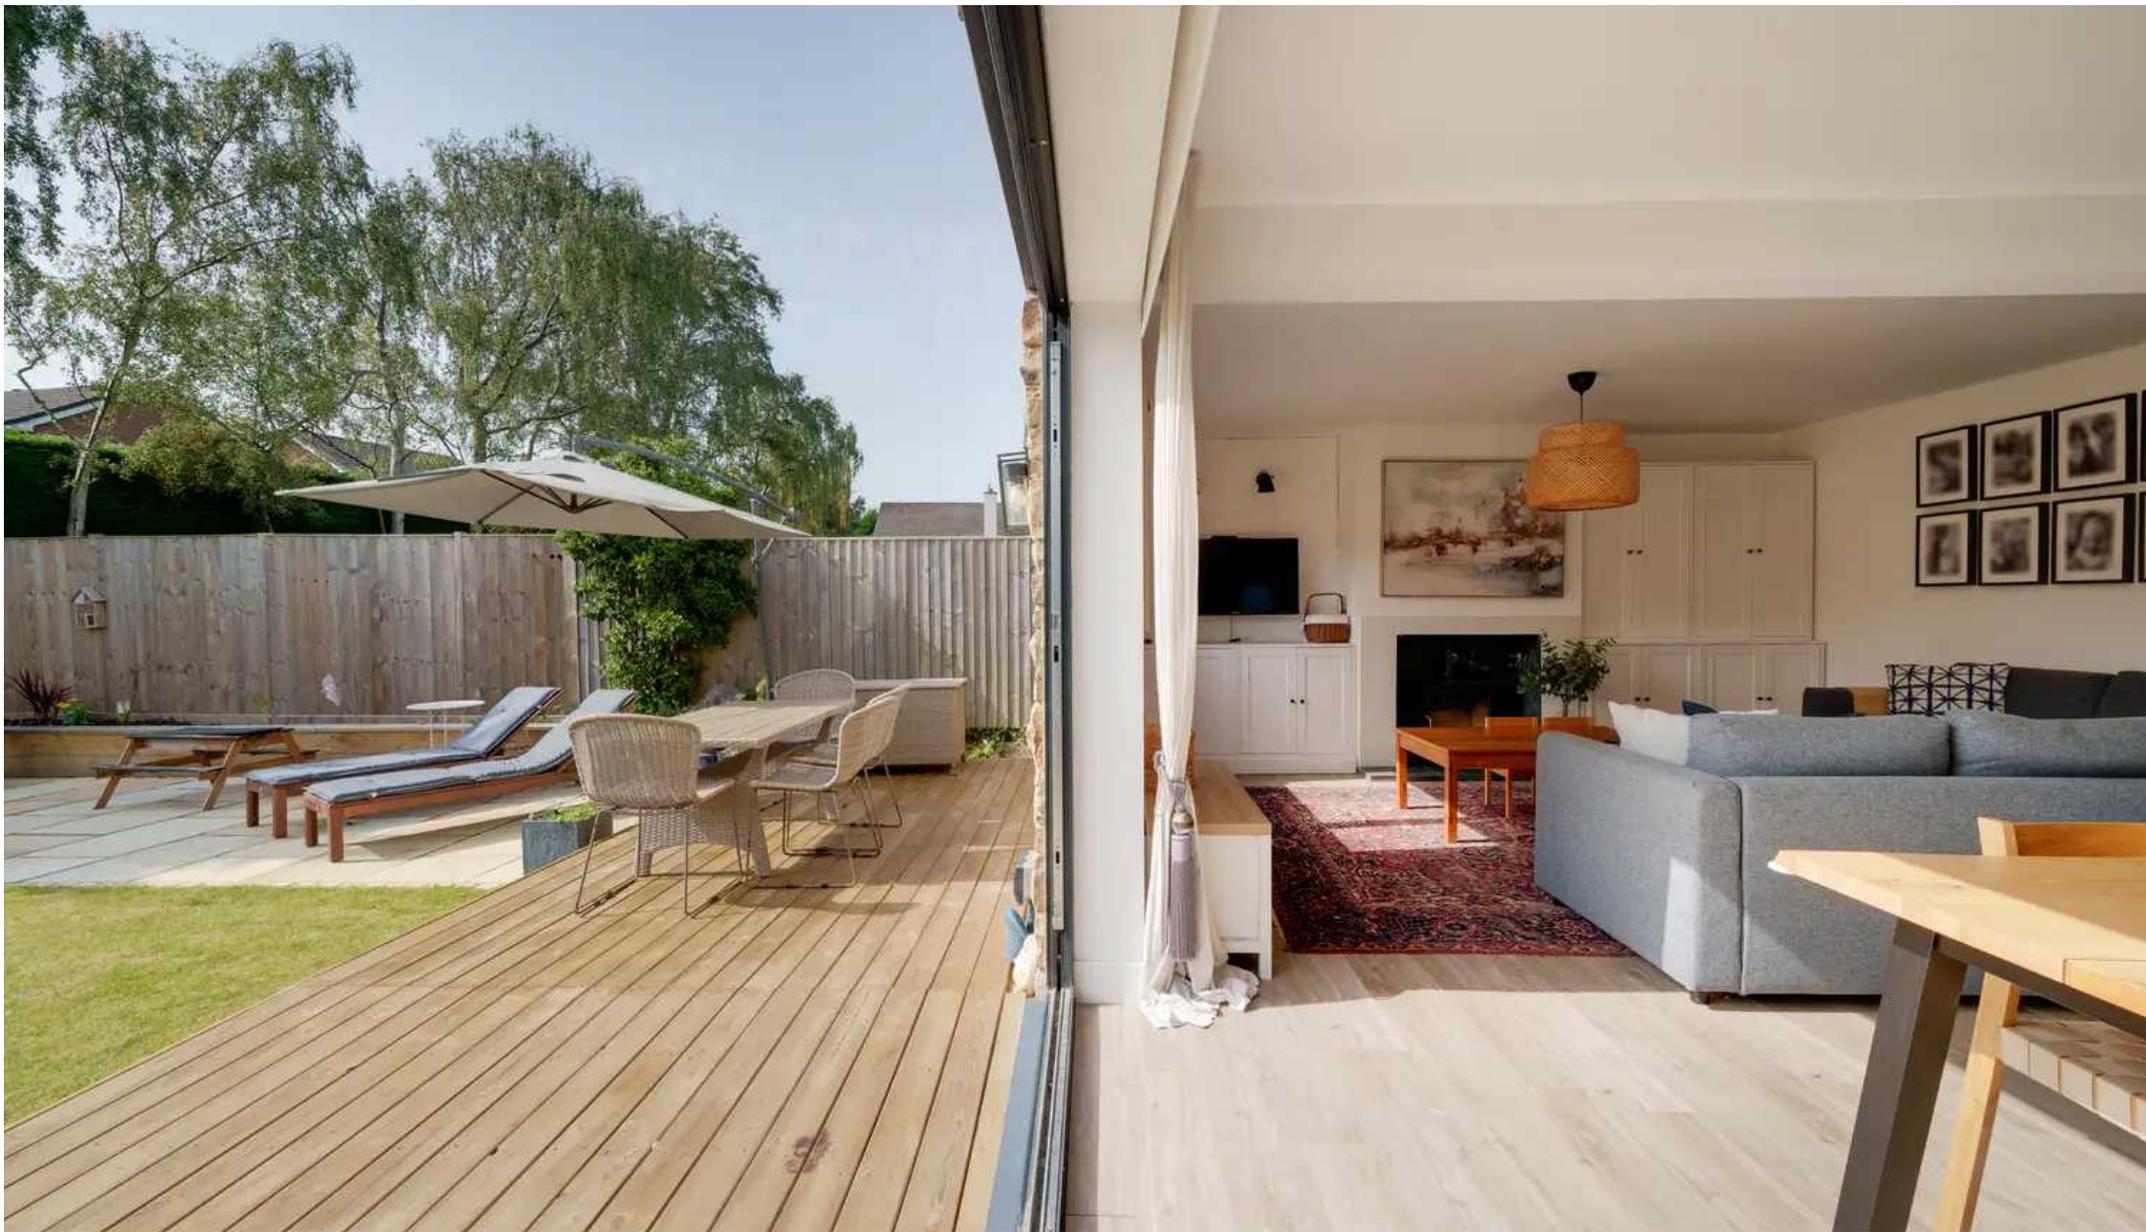

Myrings Estate Agents

Myrings Estate Agents Ltd, 10 Princes Square - HG1 1LX

01423
566400

• enquiries@myringsestateagents.com • <http://myringsestateagents.com/>

WE'VE WON!

PROPERTY ACADEMY

Double GOLD Winners
Placed in the top 2% of Estate Agents in the country by The Best Estate Agency Guide
Awarded for marketing, customer service & results