

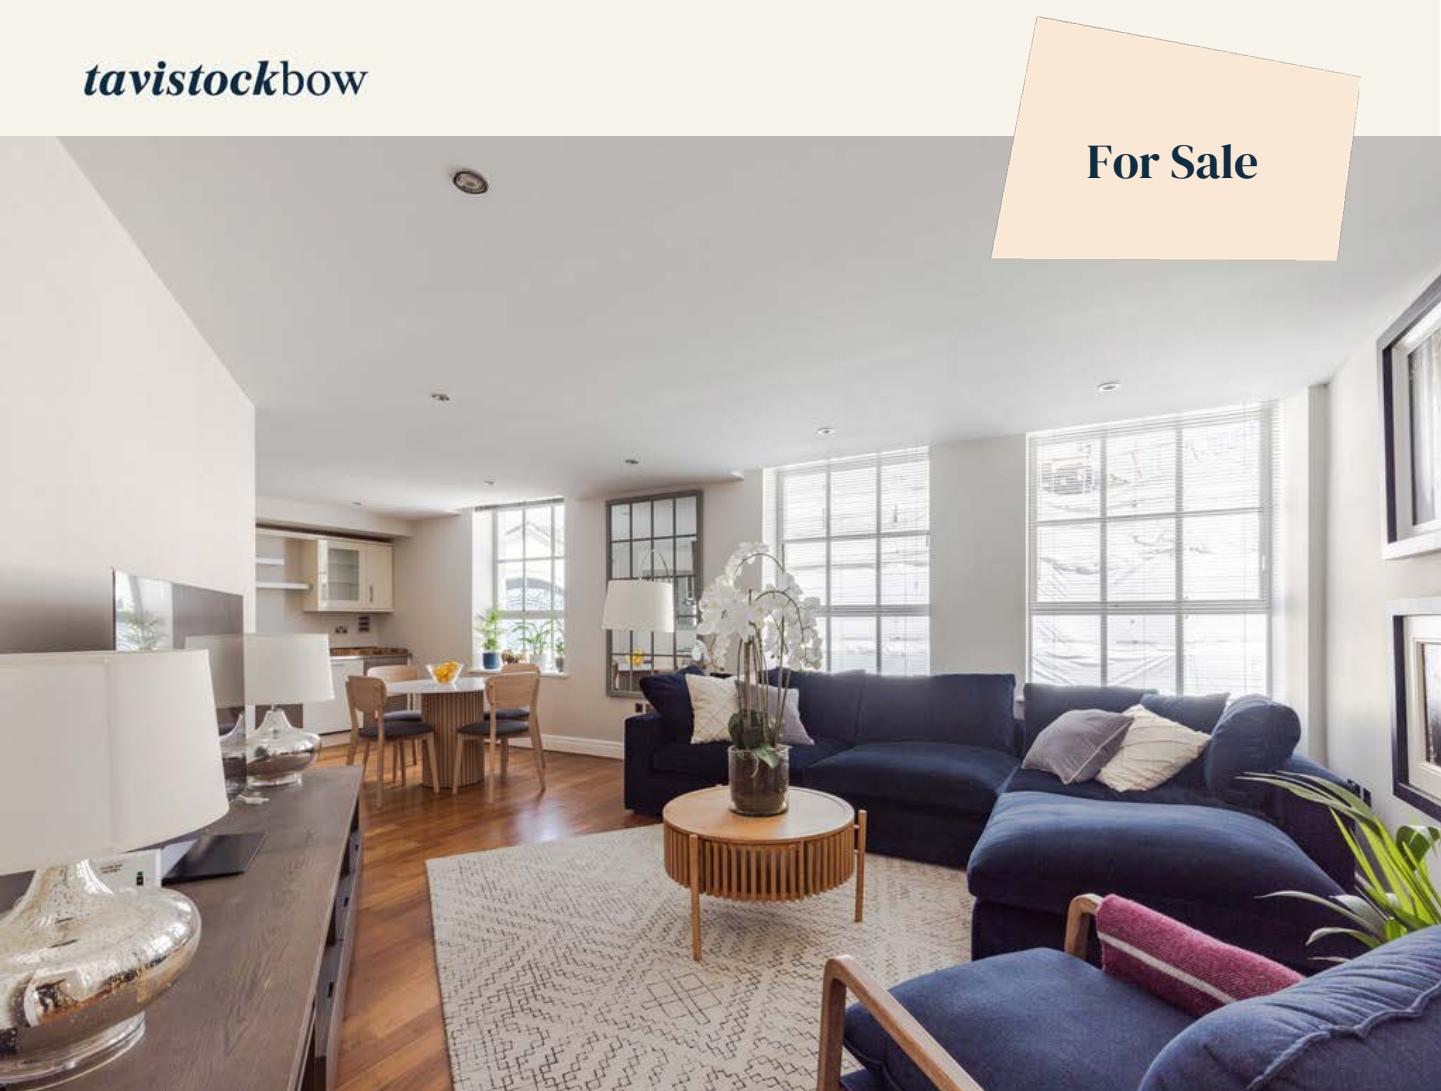


tavistockbow

For Sale

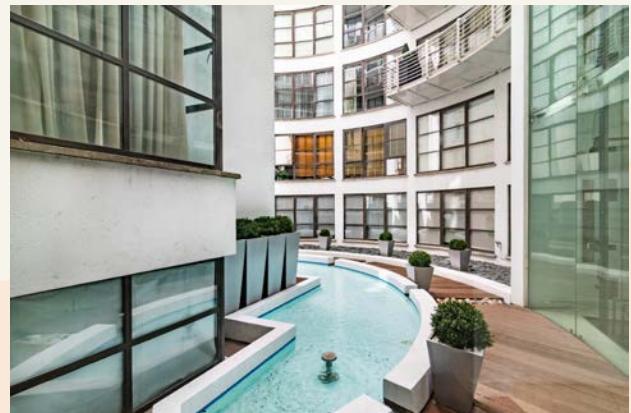

People Make Places

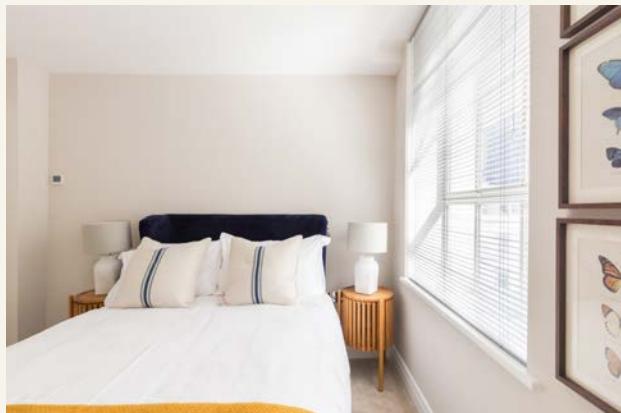

Harlequin Court, Covent Garden WC2



2 bedrooms | 882 sq ft

£1,450,000




Situated on the third floor with great natural light and views onto the surrounding streets, this well proportioned lateral two bed, two bath apartment features a bright open plan living space, two double bedrooms and two bathrooms, recently redecorated and finished in a neutral contemporary style.

What you need to know

- Two Bedroom Lateral Apartment
- Two Bathrooms
- Third Floor
- Bright Aspect
- Central Covent Garden Location
- Open Plan Kitchen
- Concierge
- Leasehold: Approx 104 years
- Service Charge: £4,520 per annum
- Ground Rent: £300.00 per annum



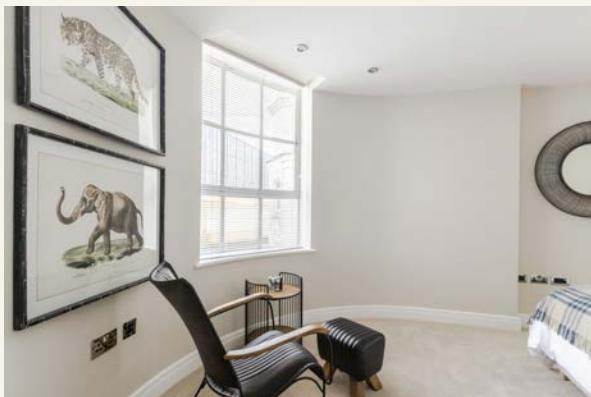

Overview

Located on the corner of Tavistock Street and Burleigh Street in the heart of London's Theatreland, Harlequin Court is a collection of four period buildings featuring 41 apartments, refurbished and developed in the early 2000's and arranged around a beautiful Japanese style communal water garden.

To this day, it is still one of Covent Garden's most sought after residential buildings, striking a great balance between a quiet position and having the Piazza and Covent Garden's many other attractions literally on the doorstep.

Situated on the third floor with great natural light and views onto the surrounding streets, this well proportioned lateral apartment features a bright open plan living space, two double bedrooms and two bathrooms, recently redecorated and finished in a neutral, contemporary style.



Harlequin Court, Covent Garden WC2




The Neighbourhood | Covent Garden


One of London's most iconic and recognisable destinations, perhaps from the outsider's perspective nothing more than a hub for tourists, shoppers, theatre goers or opera aficionados, but scratch the surface and there is so much more to discover about this thriving community.

Whilst Covent Garden's storied past is well documented, the modern evolution is a globally recognised area renowned for its shops, theatres, restaurants and of course the iconic Piazza & Royal Opera House.

But at the same time, through careful curation and thoughtful redevelopment of some wonderful historic buildings, as well as a number of thoroughly modern developments, Covent Garden has returned to its roots as a desirable residential area.

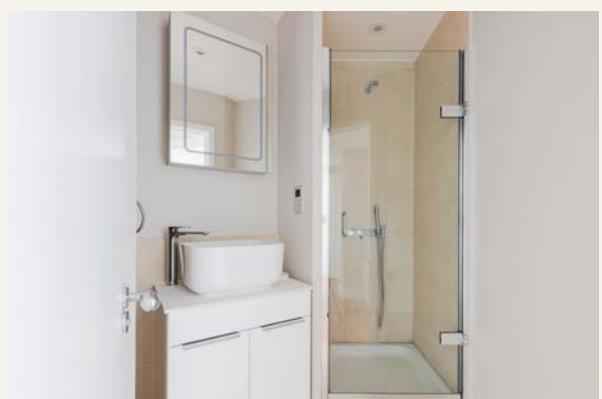

Harlequin Court, Covent Garden WC2

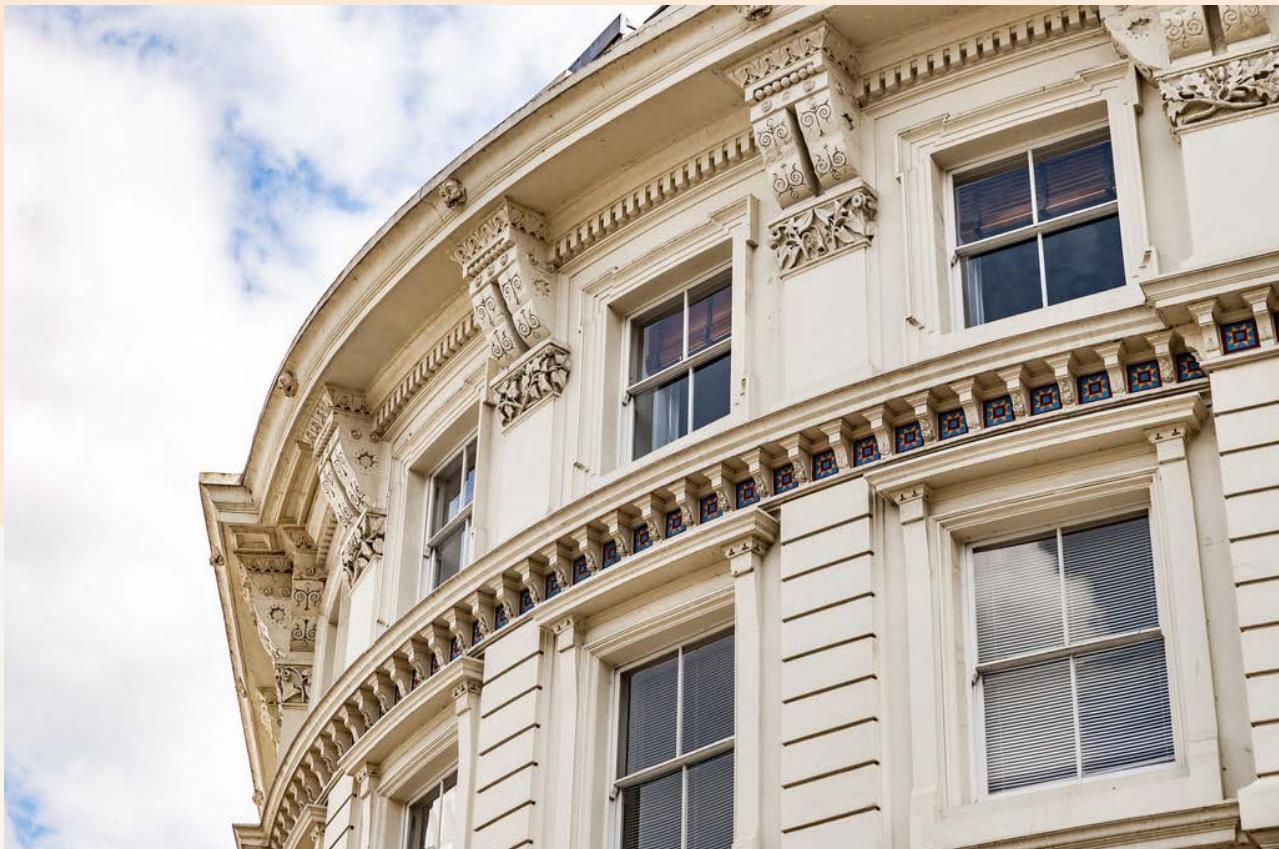

Covent Garden residents have access to some of the capital's finest restaurants and retailers, not to mention world class cultural attractions in the form of the Royal Opera House and numerous theatres, museums and galleries. Educational powerhouses The London School of Economics, King's College and University of London all have major campuses nearby, making the neighbourhood an ideal home for culture vultures and students alike.

Tiring of the Covent Garden lifestyle is pretty much impossible, there's just so much to do! But if you feel the need to spread your wings, Soho, Mayfair, the City of London and the South Bank are all within easy reach, not to mention numerous transport options including tube, crossrail, mainline rail and river boat, making the area one of the most well connected neighbourhoods in the capital.



Harlequin Court, Covent Garden WC2

People Make Places


London is a collection of inspiring urban villages and one of the most exciting places in the world to live, work & play.

We work with both property owners and their occupiers, sharing the story of these vibrant neighbourhoods, conveying the unique soul & energy to future custodians, the people who'll keep them buzzing.

And unlike many real estate businesses we're not just about buildings, because streets & buildings don't make a neighbourhood.

We're about building relationships, because **people make places**.

MISINTERPRETATION ACT [COPYRIGHT] DISCLAIMER: Tavistock Bow Ltd for themselves and for the vendor(s) of this property whose agents they are, give notice that: 1. These particulars do not constitute, nor constitute any part of, an offer or contract. 2. None of the statements contained in these particulars as to the property are to be relied on as statements or representations of fact. 3. Any intending purchaser or lessee must satisfy themselves by inspection or otherwise as to the correctness of each of the statements contained in these particulars. 4. The vendor(s) or lessor(s) do not make or give and neither Tavistock Bow Ltd nor any person in their employment has any authority to make or give any representation or warranty whatever in relation to this property. Finance Act 1989: Unless otherwise stated all prices and rents are quote exclusive of VAT. Property Misrepresentation Act 1991: These details are believed to be correct at the time of compilation but may be subject to subsequent amendment.

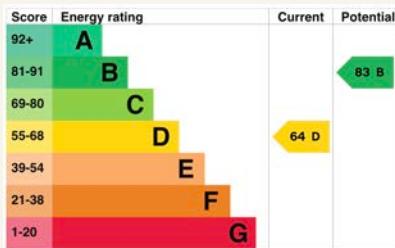

Harlequin Court, WC2

Approximate Gross Internal Area 82 sq m / 882 sq ft

Third Floor

1 Living /
Kitchen /
Dining
5.00 x 8.20M
16'4" x 26'9"

2 Bedroom
6.67 x 3.00M
21'8" x 9'8"

3 Bedroom
4.12 x 3.00M
13'5" x 9'8"



Floorplan produced for Tavistock Bow: illustration for identification purposes only and not to scale. All measurements are approximate and not to be relied upon.

tavistockbow

21 New Row, Covent Garden,
London, WC2N 4LE



t: 020 7477 2177
e: hello@tavistockbow.com
w: tavistockbow.com

Harlequin Court, Covent Garden WC2