



41 Peterborough Road, Crawley

Offers Over **£300,000**


INSPIRE



41 Peterborough Road



Crawley, Crawley

THREE BEDROOM Mid Terrace Property located close proximity to TILGATE PARK with SOUTH FACING GARDEN property is in NEED OF MODERNISATION sold with NO CHAIN

Council Tax band: C

Tenure: Freehold

- Three Bedrooms
- Mid Terraced
- In Need of Modernisation
- Close Proximity to Tilgate Park
- Walking Distance to Local Parade of Shops
- South Facing Garden
- Huge Potential
- sold with NO CHAIN

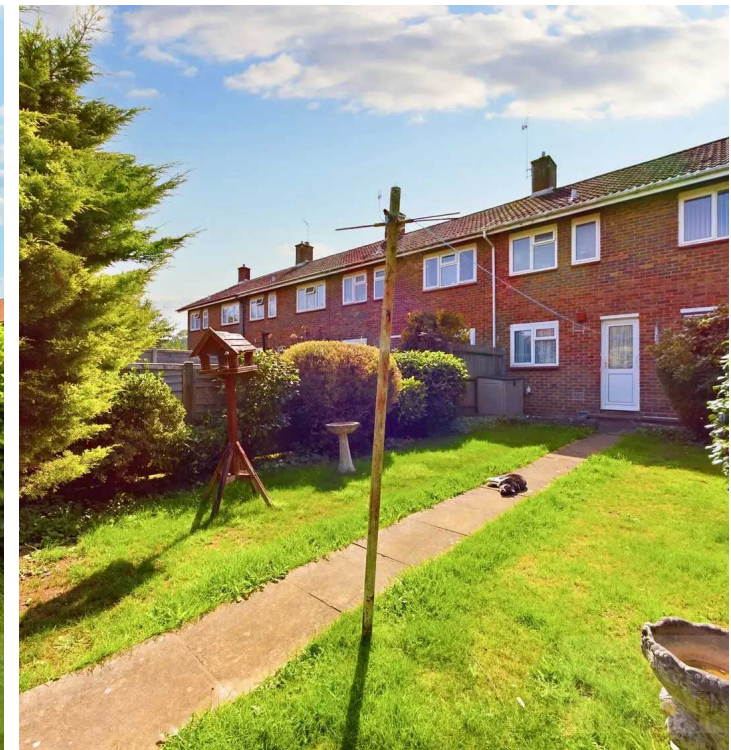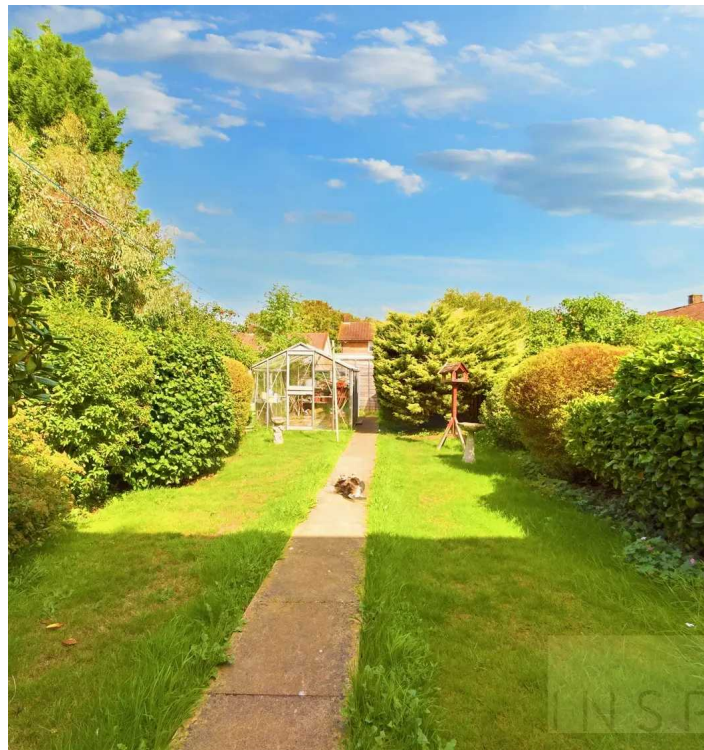



Hallway

Lounge diner

21' 4" x 10' 11" (6.49m x 3.33m)

Kitchen

10' 2" x 9' 1" (3.10m x 2.77m)

Landing

9' 7" x 3' 0" (2.93m x 0.91m)

Bedroom 1

11' 0" x 10' 10" (3.35m x 3.31m)

Bedroom 2

12' 4" x 10' 2" (3.75m x 3.10m)

Bedroom

11' 11" x 5' 11" (3.62m x 1.80m)

W/C

5' 9" x 2' 9" (1.76m x 0.84m)

Bathroom

5' 7" x 4' 10" (1.69m x 1.48m)




GARDEN

ON ROAD

20 Parking Spaces



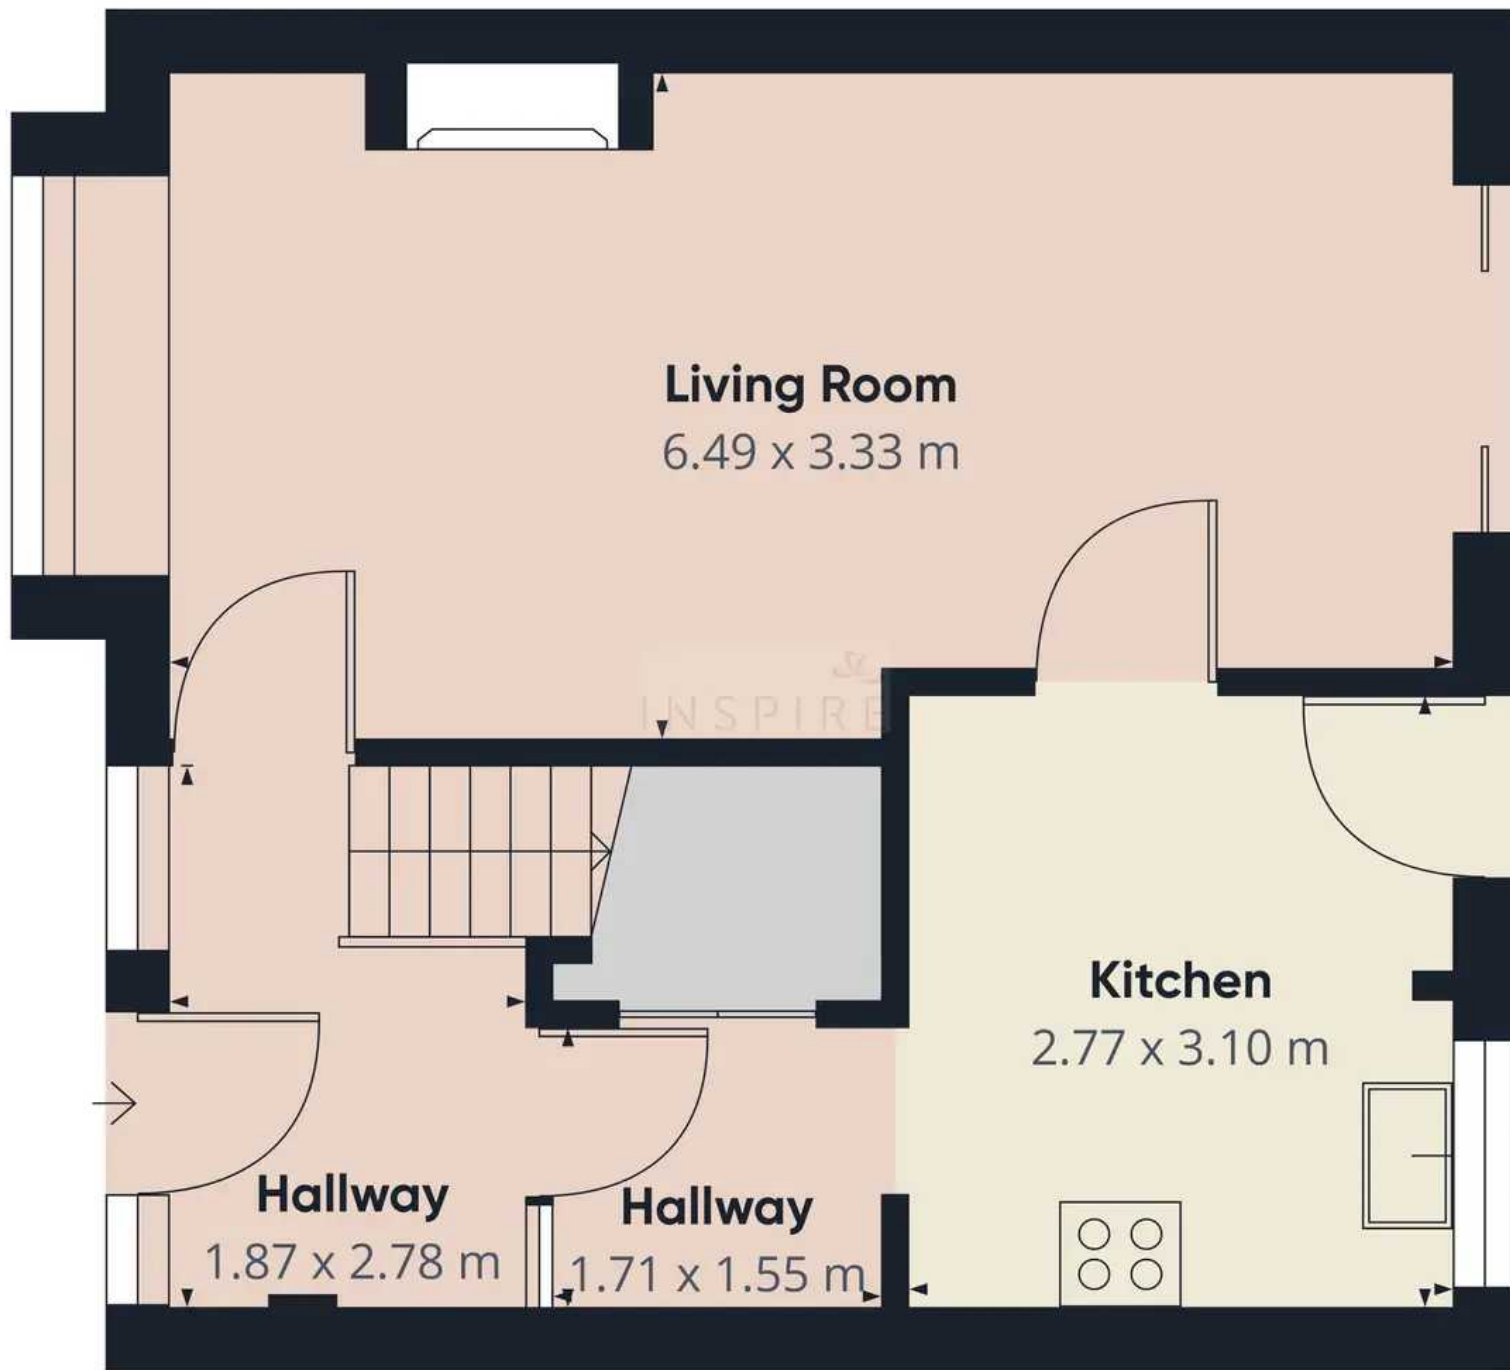

Floor 0

Approximate total area⁽¹⁾
40.63 m²

(1) Excluding balconies and terraces

While every attempt has been made to ensure accuracy, all measurements are approximate, not to scale. This floor plan is for illustrative purposes only.

GIRAFFE 360



Inspire

13 Tilgate Parade, Crawley - RH10 5EQ

01293 582335

info@inspirestates.co.uk

<http://www.inspirestates.co.uk>

