



7 Harlow Oval Court Ha

Guide Price £425,000



**MYRINGS**  
Harrogate's Family Estate Agent





## 7 Harlow Oval Court Harlow Oval

Harrogate, Harrogate

Offered for sale with no onward chain, this spacious three bedroom apartment now in need of some general modernisation forms part of a desirable purpose built block with lift access to all floors and a single garage, as well as a large balcony enjoying views over the lovely communal gardens.

Council Tax band: E



Tenure: Leasehold

- NO ONWARD CHAIN
- SPACIOUS THREE BEDROOM APARTMENT
- LIFT ACCESS TO ALL FLOORS
- LARGE BALCONY OVERLOOKING LOVELY COMMUNAL GARDENS



MYRINGS



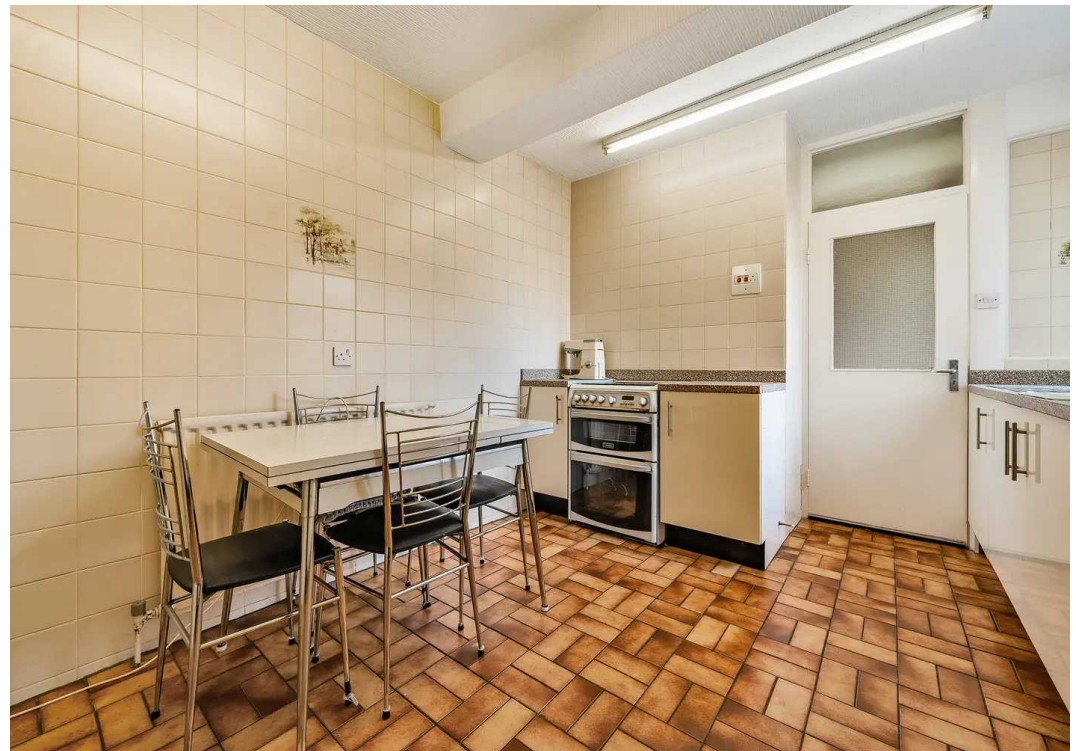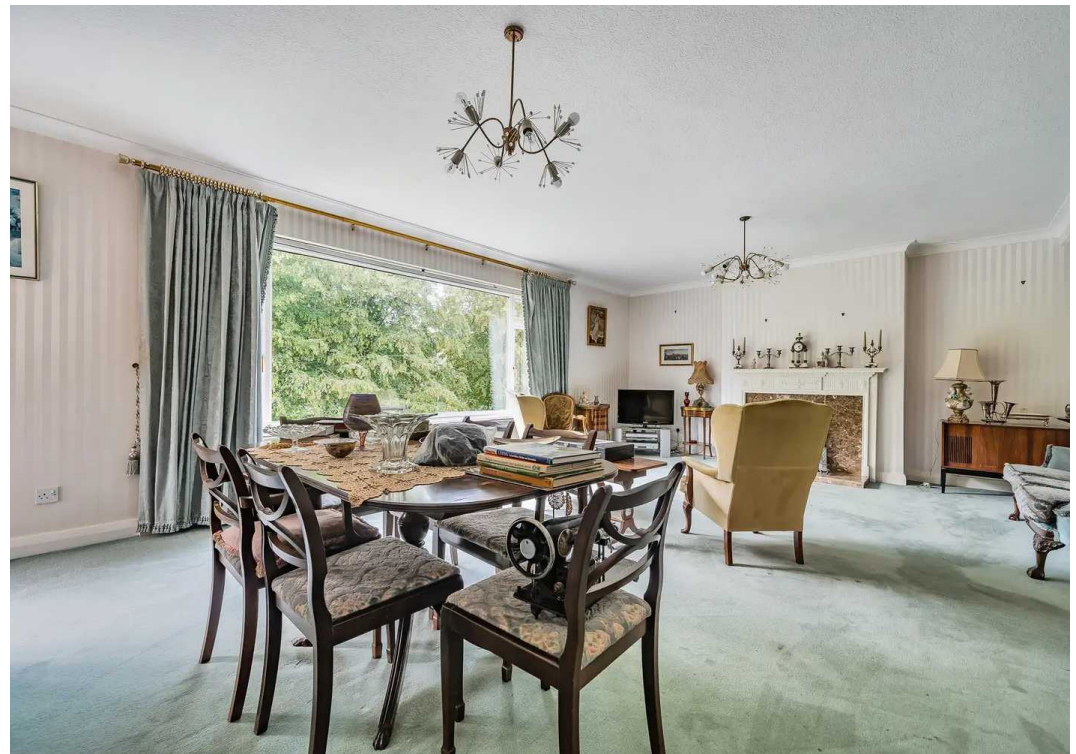




# Harlow Oval, Harrogate, HG2

Approximate Area = 1260 sq ft / 117 sq m

For identification only - Not to scale

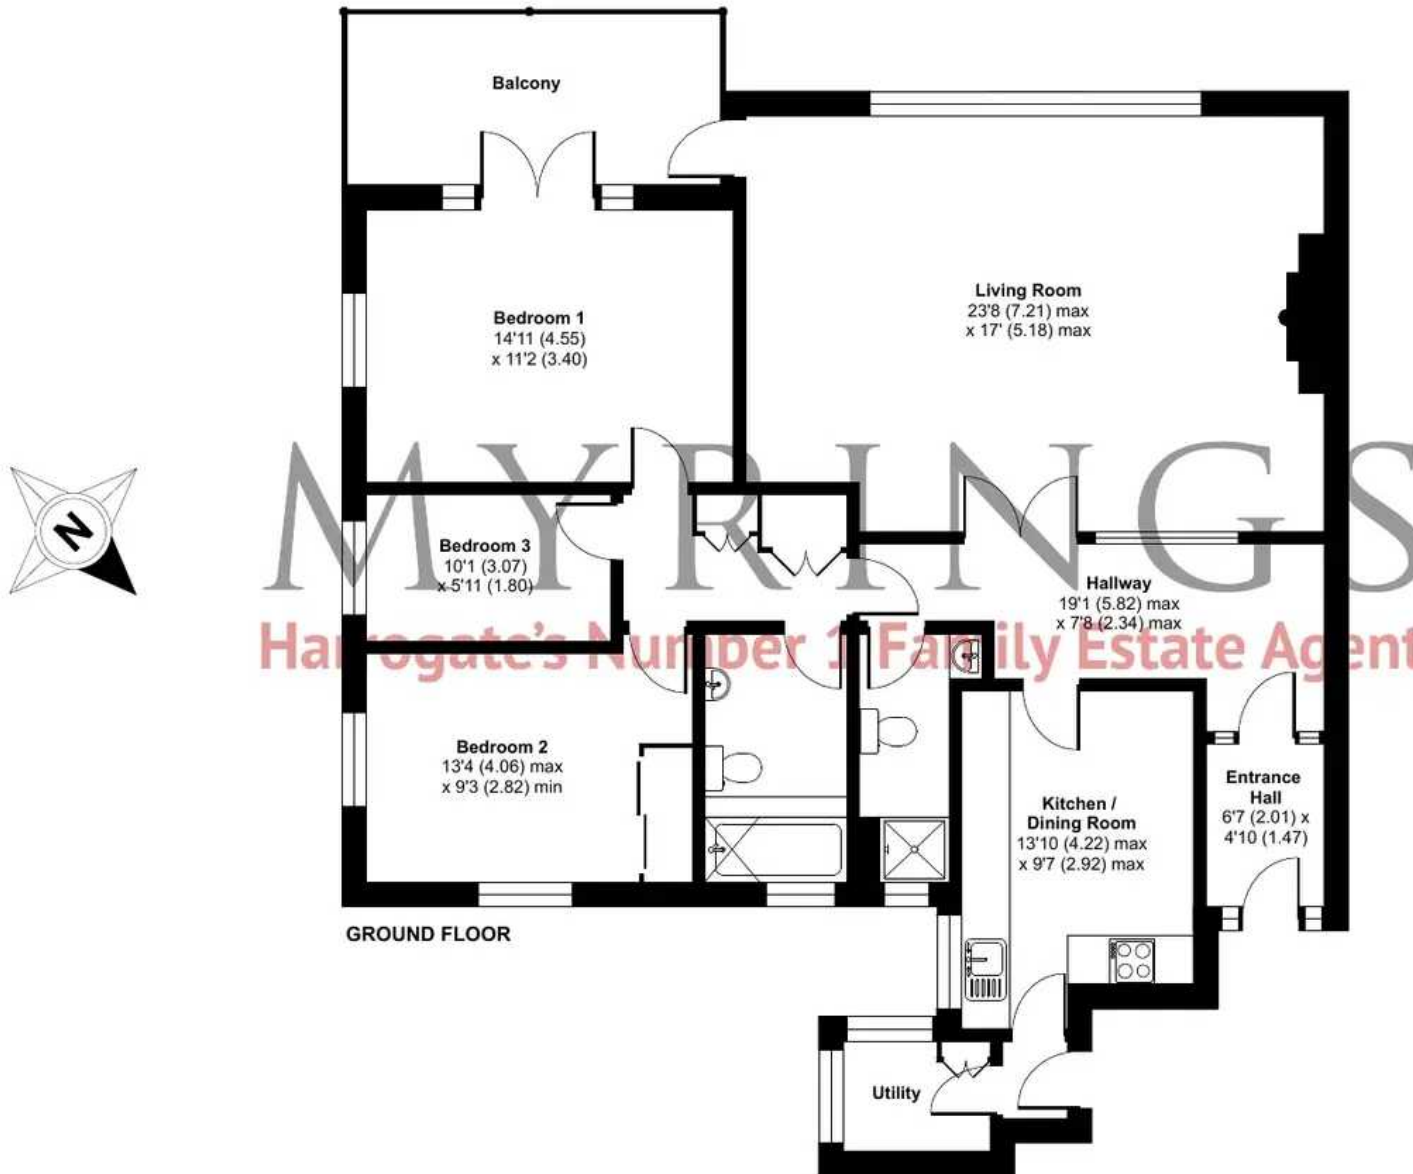

Floor plan produced in accordance with RICS Property Measurement Standards incorporating International Property Measurement Standards (IPMS2 Residential). © nichecom 2023. Produced for Myrrings. REF: 1041419









# Myrings Estate Agents

Myrings Estate Agents Ltd, 10 Princes Square - HG1 1LX

01423  
566400

• [enquiries@myringsestateagents.com](mailto:enquiries@myringsestateagents.com) • <http://myringsestateagents.com/>

**WE'VE WON!**

**ESTAS** ★★★★★  
AWARDS 2022  
GOLD WINNER  
YORKSHIRE

**ESTAS** ★★★★★  
ESTATE AGENT AWARDS 2022  
GOLD WINNER  
YORKSHIRE

**ESTAS** ★★★★★  
LETTING AGENT AWARDS 2022  
GOLD WINNER  
YORKSHIRE

**ESTAS** ★★★★★  
LETTING AGENT AWARDS 2022  
GOLD WINNER  
YORKSHIRE

**BEST WINNER**  
2022  
YORKSHIRE

**BEST WINNER**  
2022  
YORKSHIRE

**PROPERTY ACADEMY**

**Double GOLD Winners**  
Placed in the top 2% of Estate Agents in the country by The Best Estate Agency Guide  
Awarded for marketing, customer service & results