



## Keswick

Offers in the region of £550,000

14 The Hawthorns, Keswick, Cumbria, CA12 4LL

An extended three bedroom period semi-detached house pleasantly located approximately one mile from Keswick town centre with delightful rear views to the fells.

### Quick Overview

Extended period semi-detached house

Three bedrooms

Extensive boarded loft room

Living room and family / dining room

Fitted kitchen and utility room

Front and rear gardens

On-site parking spaces

Detached garage



3



1



2



D



Superfast  
80 Mbps



2

Property Reference: KW0303





Living Room



Living Room



Dining / Family Room



Kitchen

## Accommodation

### Ground Floor:

#### Entrance Porch

#### Entrance Hall

With radiator, understairs cupboard.

#### Living Room 15' 3" x 11' 11" (4.65m x 3.63m)

With bay window, inset fireplace with timber over mantel, stone hearth and wood burning stove, radiator.

#### Inner Hall

With built in cupboard.

#### Kitchen 13' 8" x 11' 2" (4.17m x 3.4m)

With fitted base and wall units including granite work surfaces and upstands, sink with mixer tap, integrated oven, hob, microwave, dish washer, fridge, freezer. Electric underfloor heating.

#### Dining / Family Room 12' 0" x 11' 11" (3.66m x 3.63m)

With bi-fold doors to the rear garden. Electric underfloor heating.

#### Utility Room 11' 6" x 6' 11" (3.51m x 2.11m)

With fitted base units, sink with mixer tap, ceramic wall tiling, gas boiler, plumbing for washing machine, ventilation for dryer, external door. Electric underfloor heating.

#### WC

With WC, wash hand basin, ceramic wall tiling.

### First Floor:

#### Landing

With radiator, access hatch and ladder to converted loft with fully boarded floor and two roof windows.

#### Bedroom One 15' 8" x 12' 1" (4.78m x 3.68m)

With bay window, radiator, range of fitted wardrobes.





Living Room



Kitchen





Bedroom One



Bedroom One



Bedroom Two



Bedroom Three

**Bedroom Two** 13' 11" x 11' 0" (4.24m x 3.35m)  
With radiator, built in cupboard.

**Bedroom Three** 7' 7" x 6' 2" (2.31m x 1.88m) With radiator.

#### Bathroom

With WC, wash hand basin, shower cubicle, bath, ceramic wall tiling, heated towel rail, windows to two elevations.

#### Outside:

Front block paved driveway providing extensive on-site parking spaces, front lawned garden with stocked and shrubbed borders, rear paved patio, rear lawned garden with mature trees, detached garage with electric light and power.

#### Services

Mains water, electricity, and drainage. Electric under floor central heating to part of the ground floor and radiators to the other accommodation.

#### Tenure

Freehold.

#### Council Tax

Band D.

#### Viewing

By appointment with Hackney and Leigh's Keswick office.

#### Directions

From Keswick town centre proceed onto Penrith Road and bear left at the bend onto the A591 where sign posted for the M6. Proceed up the hill passing Larch Grove on the left and The Hawthorns is the row of dwellings further ahead on the left.

#### Price

Offers in the region of £550,000 are invited.





Rear Elevation



Garden





Garden



View

Request a Viewing Online or Call 01768 741741



# Meet the Team

## Nick Elgey

Sales Manager

Tel: 017687 41741  
Mobile: 07368 416931  
nre@hackney-leigh.co.uk



## Simon Bennett

Sales Team

Tel: 017687 41741  
keswicksales@hackney-leigh.co.uk



## Jane Irving

Sales Team

Tel: 017687 41741  
keswicksales@hackney-leigh.co.uk



## Ruth Leckie

Sales Team

Tel: 017687 41741  
keswicksales@hackney-leigh.co.uk



## Helen Holt

Viewing Team

Tel: 017687 41741  
keswicksales@hackney-leigh.co.uk



## Nicola Atkinson

Lettings Team

Tel: 01539 792035  
lettings@hackney-leigh.co.uk



Viewings available 7 days a week including evenings with our dedicated viewing team  
Call **01768 741741** or request online.



Need help with **conveyancing**? Call us on: **01539 792032**



Can we save you money on your **mortgage**? Call us on: **01539 792033**

Hackney & Leigh Ltd 11 Bank Street, Keswick, Cumbria, CA12 5JY | Email: [keswicksales@hackney-leigh.co.uk](mailto:keswicksales@hackney-leigh.co.uk)

# 14 The Hawthorns, Keswick


Approximate Area = 1202 sq ft / 111.6 sq m

Garage = 131 sq ft / 12.1 sq m

Store = 21 sq ft / 1.9 sq m

Total = 1354 sq ft / 125.7 sq m

For identification only - Not to scale

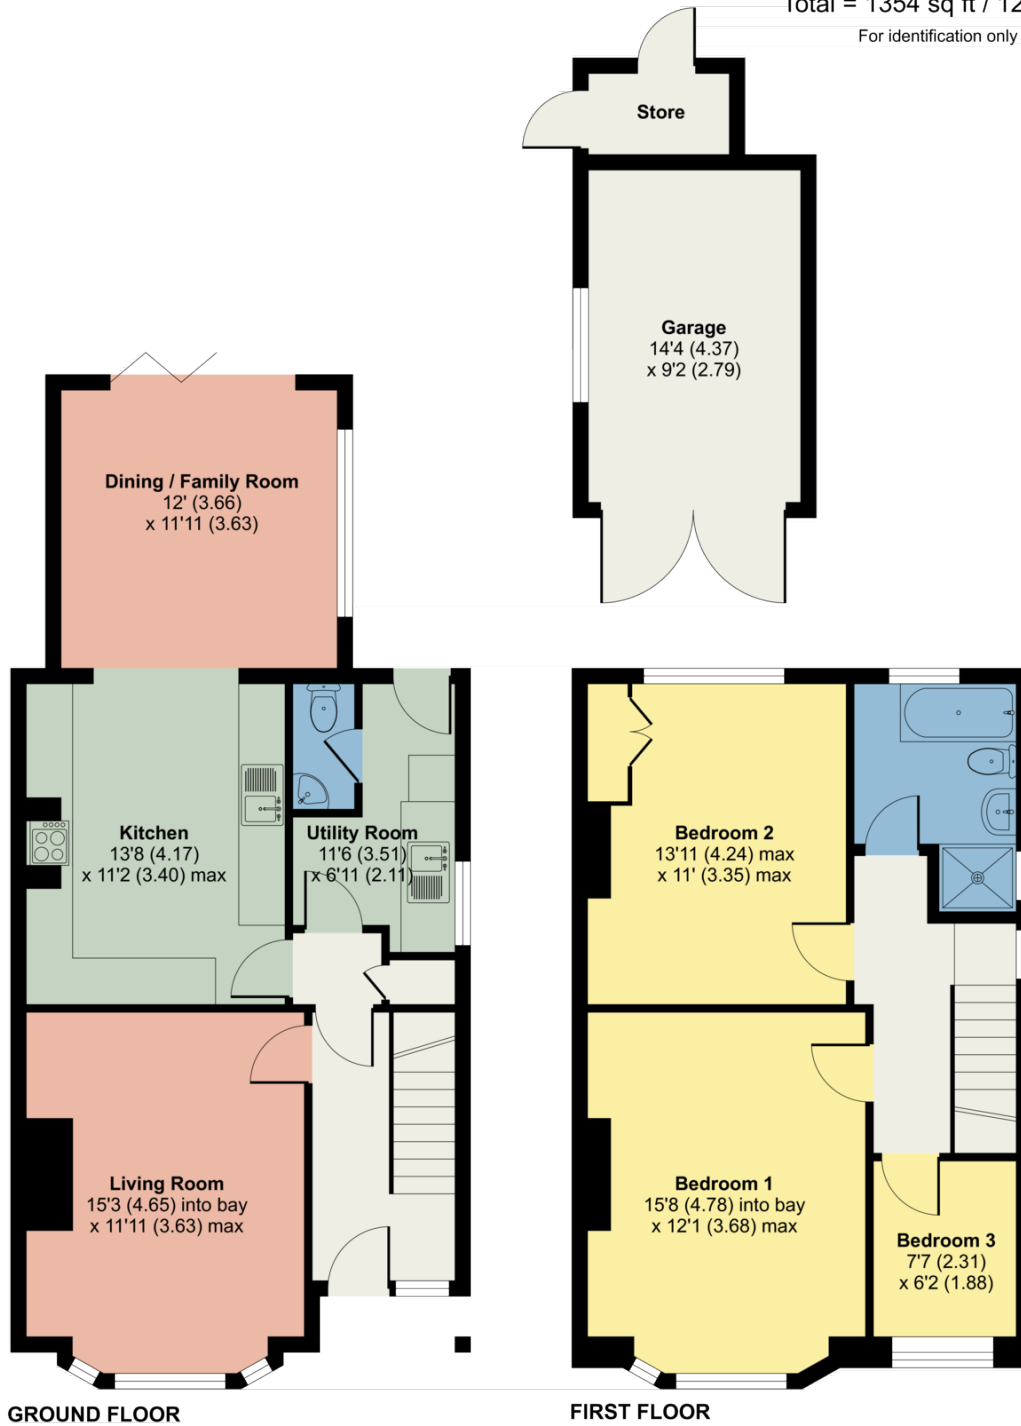

Floor plan produced in accordance with RICS Property Measurement Standards incorporating International Property Measurement Standards (IPMS2 Residential). © nchecom 2023. Produced for Hackney & Leigh. REF: 1043129

All permits to view and particulars are issued on the understanding that negotiations are conducted through the agency of Messrs. Hackney & Leigh Ltd. Properties for sale by private treaty are offered subject to contract. No responsibility can be accepted for any loss or expense incurred in viewing or in the event of a property being sold, let, or withdrawn. Please contact us to confirm availability prior to travel. These particulars have been prepared for the guidance of intending buyers. No guarantee of their accuracy is given, nor do they form part of a contract. \*Broadband speeds estimated and checked by <https://checker.ofcom.org.uk/en-gb/broadband-coverage> on 12/10/2023.

Request a Viewing Online or Call 01768 741741