

5 St. Nicholas Road, Barry
£350,000



5 St. Nicholas Road

Barry, Barry

West End location - 5 bedrooms plus office!

Council Tax band: E

Tenure: Leasehold

EPC Energy Efficiency Rating: D

EPC Environmental Impact Rating:

- WEST END LOCATION - CLOSE TO BEACHES, RAIL LINKS & COAST
- SUBSTANTIAL PERIOD TERRACE
- TWO RECEPTIONS PLUS KITCHEN BREAKFAST ROOM
- FIVE BEDROOMS AND OFFICE / DRESSING ROOM
- GARAGE TO THE REAR
- EPC D63





Entrance Porch

Accessed via wooden front door. Period tile flooring and high level fuse / meter box. wooden door to hall.

Hallway

Continuation of the period tile floor. Period features - coving, cornices and dado rail. Wooden stairs lead to the first floor with under stair storage cupboard. Radiator. Internal doors lead to living room, sitting room and kitchen breakfast room.

Living Room

14' 9" x 11' 6" (4.50m x 3.51m)

Measurements into bay. Carpeted lounge with front aspect bay window. Coved ceiling and ceiling rose. Log burner. Radiator.

Sitting room

12' 6" x 9' 2" (3.81m x 2.79m)

Carpeted second reception room with uPVC out to rear garden. Radiator.

Kitchen Breakfast Room

11' 10" x 11' 8" (3.61m x 3.56m)

With a striking Welsh slate floor, there is a good range of fitted eye level and base units with complementing wood work surfaces over and inset sink unit. Concealed combi boiler. Space for large range oven and fridge freezer. Side aspect window plus door to rear garden. Opens to seating area which has continuation of the floor and a modern upright radiator. Door to utility / WC. Further side aspect window.



Utility / WC

10' 10" x 3' 9" (3.30m x 1.14m)

Continuation of the slate floor, there is space and plumbing for appliances as required. Radiator. Two rear aspect opaque windows. Low level WC in white and matching wash hand basin.

Landing

Carpeted split level landing with doors to three bedrooms and bathroom plus further stairs to the second floor. Radiator

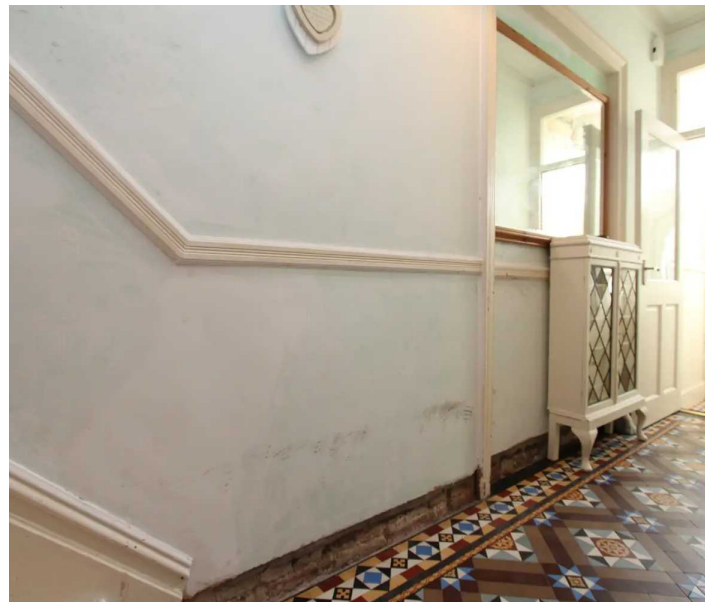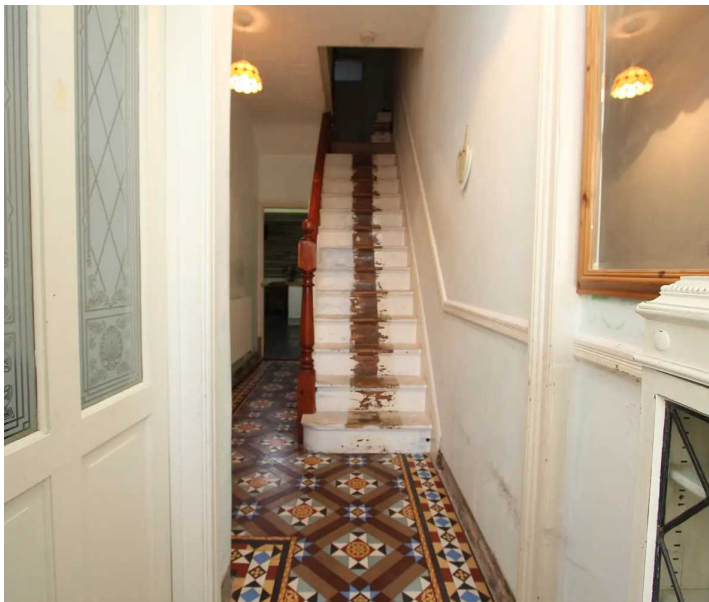



Landing

Carpeted split level landing with doors to three bedrooms and bathroom plus further stairs to the second floor. Radiator.

Bedroom One

15' 6" x 14' 10" (4.72m x 4.52m)

Measurements into bay. Carpeted double bedroom with two front aspect windows (one bay). Radiator.

Bedroom Two

12' 6" x 9' 4" (3.81m x 2.84m)

Carpeted double bedroom with rear aspect window and radiator.

Bedroom Three

10' 2" x 9' 10" (3.10m x 3.00m)

Carpeted double bedroom with rear aspect window and radiator.

Bathroom

9' 3" x 6' 11" (2.82m x 2.11m)

A white suite comprising P shaped bath with glass curved screen and inset thermostatic shower, low level WC and matching wash hand basin. Fully tiled walls. Vinyl floor. Two radiators. Window to side.

Second Floor Landing

With access to another 3 rooms and door to large loft / storage space - easily accessible.

Bedroom Four

12' 11" x 9' 7" (3.94m x 2.92m)

Carpeted double bedroom with rear aspect window offering Channel views. Radiator.

Bedroom Five

12' 5" x 8' 6" (3.78m x 2.59m)

Carpeted double bedroom with front aspect window and radiator.

Office / Dressing Room

Could either be used as a dressing room or home office. Velux style window. Carpeted. Radiator.





GARDEN

Front garden with slate chippings established trees / shrubs and pathway / steps to front foot. Gate.

REAR GARDEN

An enclosed rear garden with paving slabs and outside tap. Pedestrian gate. Access to garage.

GARAGE

Single Garage



Spacious garage with electric roller door, power and lighting.






5 St Nicholas Road

Approximate Gross Internal Area
1819 sq ft - 169 sq m

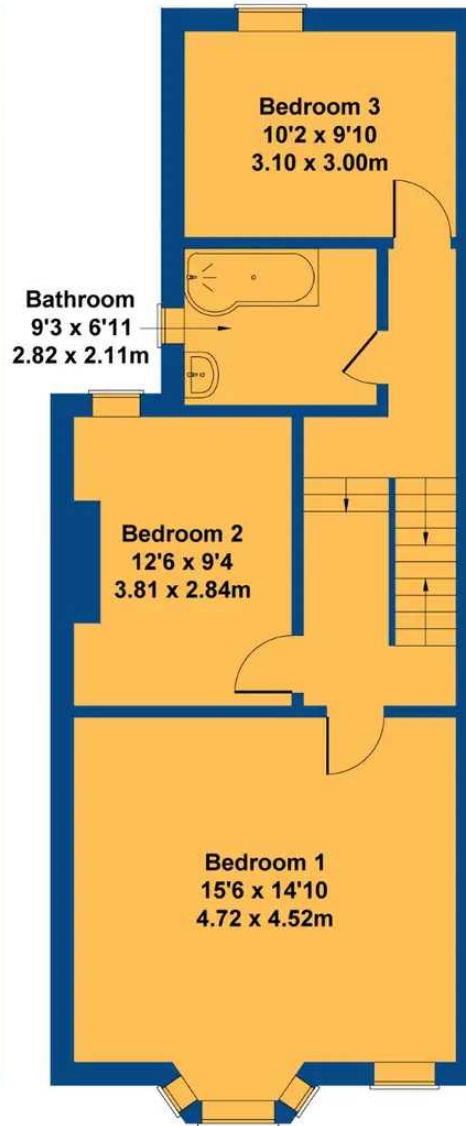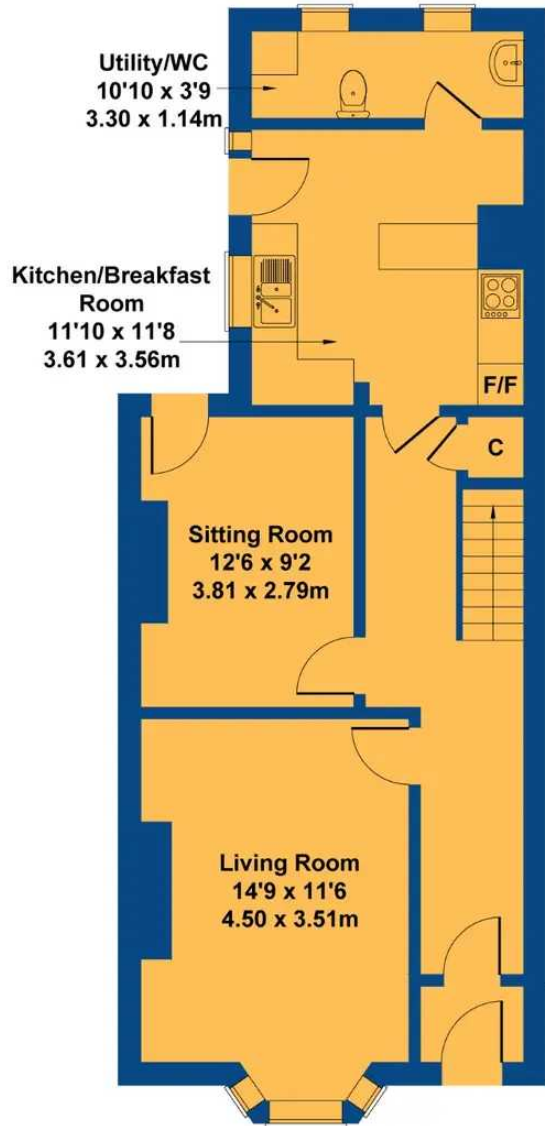

Not to Scale. Produced by The Plan Portal 2023
For Illustrative Purposes Only.

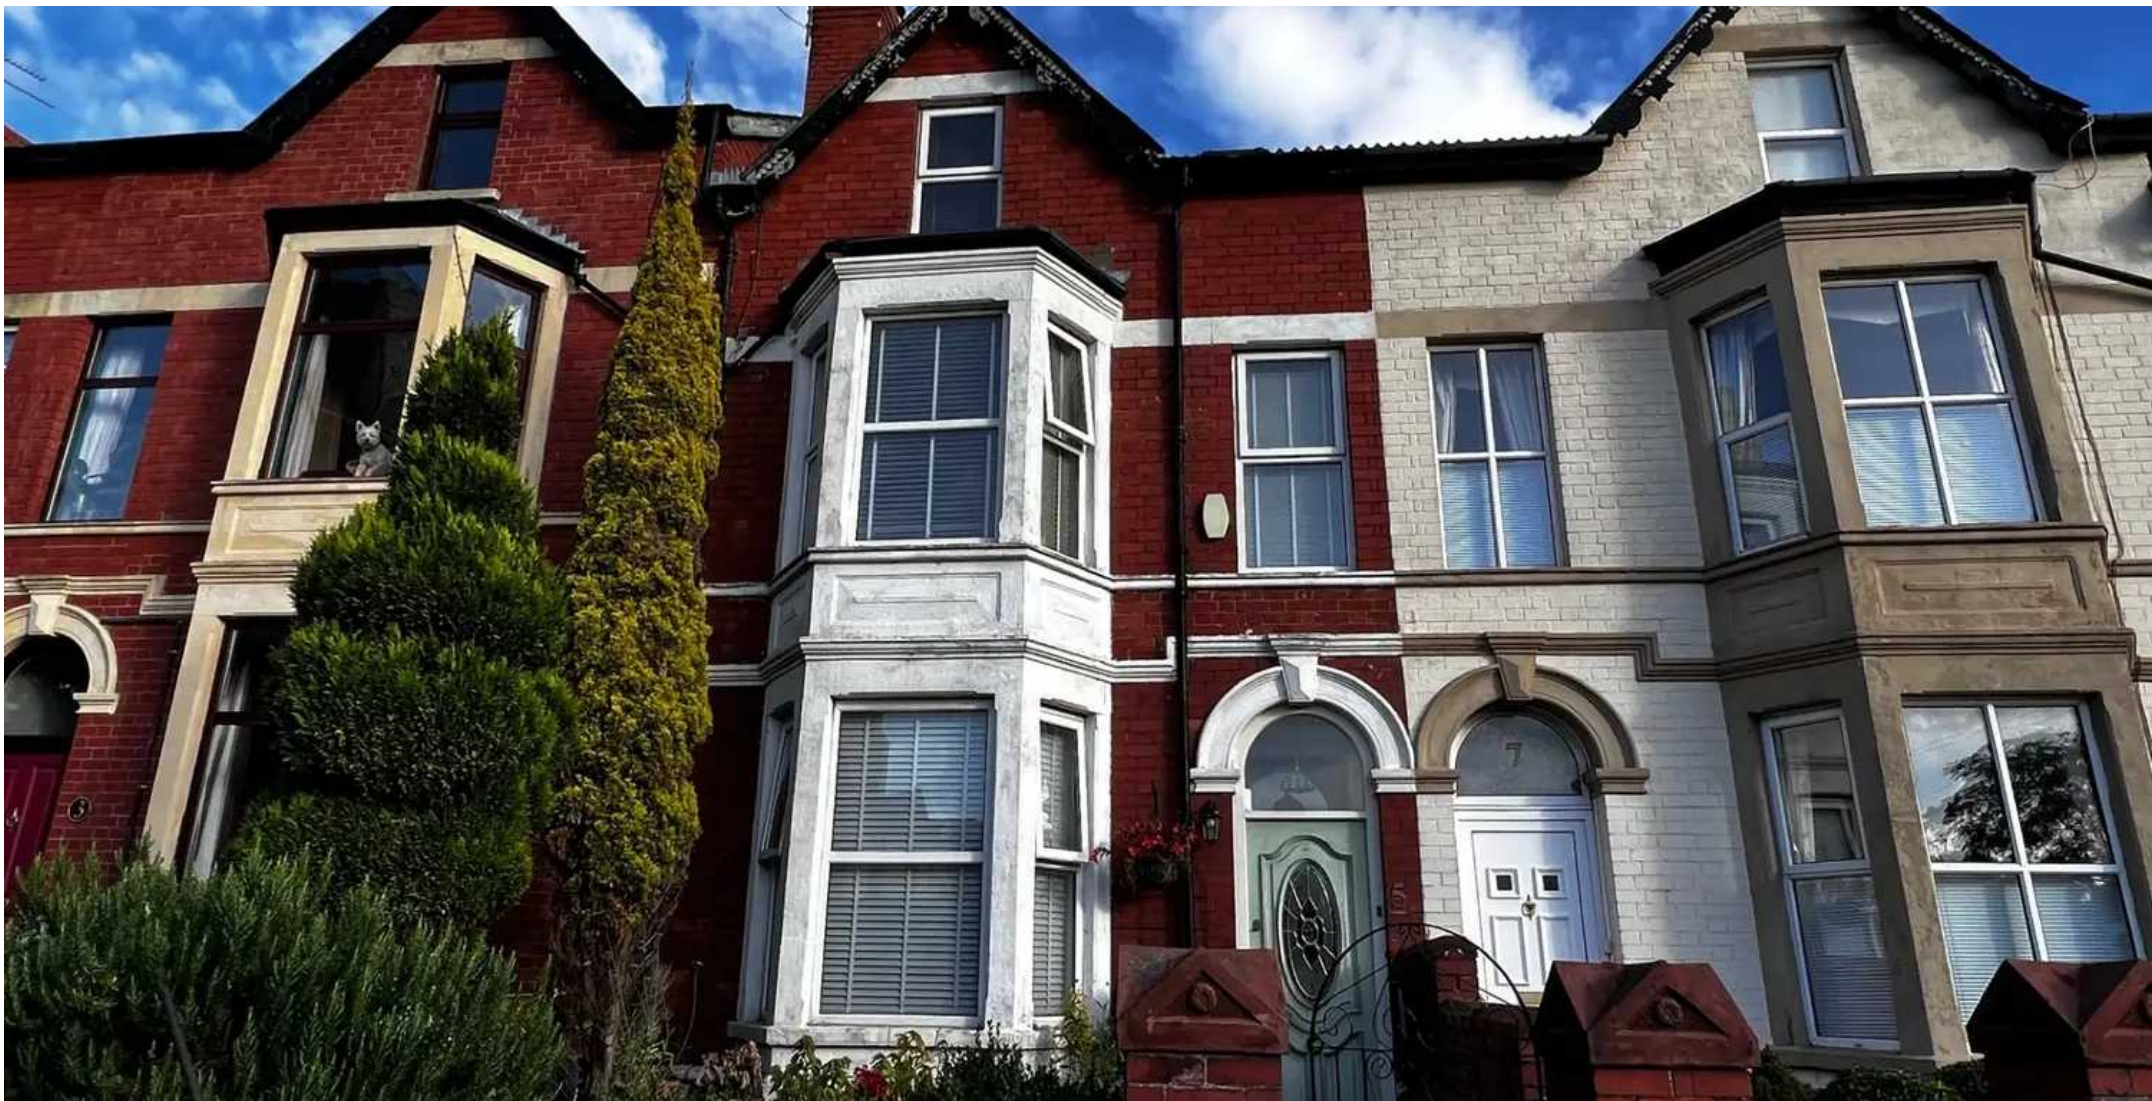

Chris Davies Estate Agents

Chris Davies Estate Agents, 24 High Street - CF62 7EA

01446 700007

barry@chris-davies.co.uk

www.chris-davies.co.uk/

HELPFUL INFORMATION - whilst we try to ensure our sales particulars are complete, accurate and reliable, if there is any point which is particularly important, please ask and we will be happy to check it, including specific information in respect of commuting links, surroundings, noise, views, or condition. For security purposes, applicants who wish to view will need to provide their name, address and telephone number. All measurements are approximate to the widest and longest points. Buyers are advised to instruct a solicitor to obtain verification of tenure and a surveyor to check that appliances, installations and services are in satisfactory condition.