



16 Blackdown Garth, Peterborough
Peterborough



£290,000



16 Blackdown Garth

Peterborough, Peterborough

Introducing this 3-bedroom chalet bungalow, boasting a prime location and presented to the market with no forward chain. This detached chalet offers a spacious accommodation throughout.


The ground floor comprises entrance hallway, downstairs bathroom, dining room, living room and kitchen. To the first floor is two double bedrooms.


Externally, this property provides a driveway with parking for several vehicles leading to a single garage

Council Tax band: C

Tenure: Freehold


- No Forward Chain
- Detached Chalet
- Two Double Bedrooms
- Two Reception Rooms
- Driveway For Several Vehicles
- Single Garage

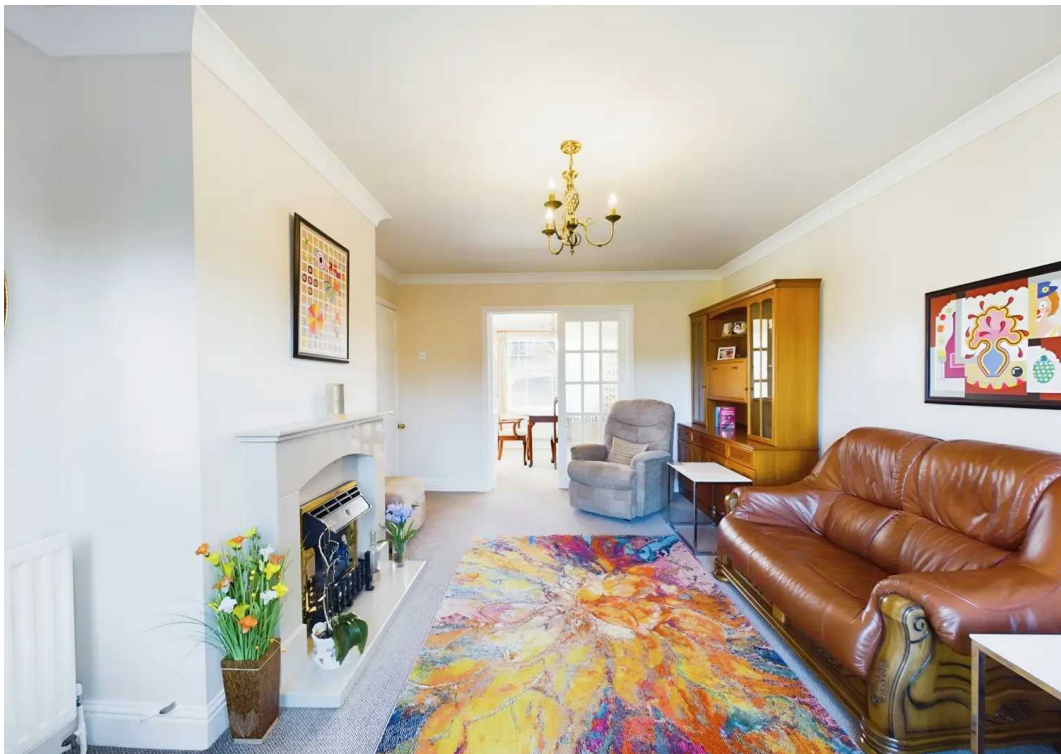

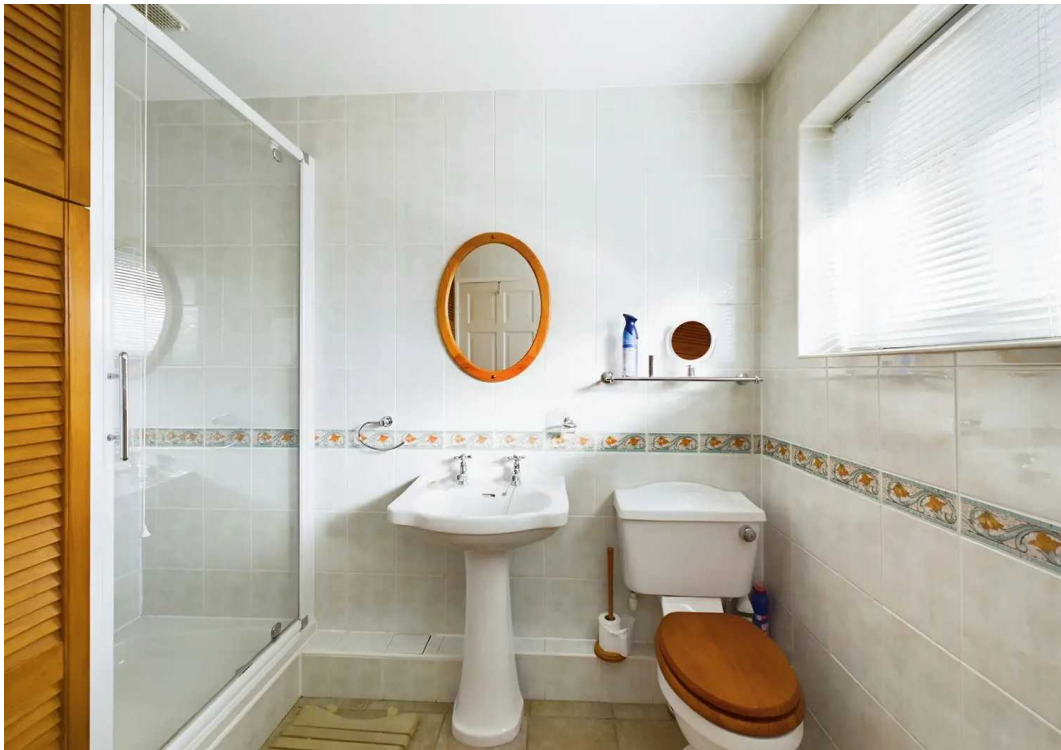



HUDSON
HOMES

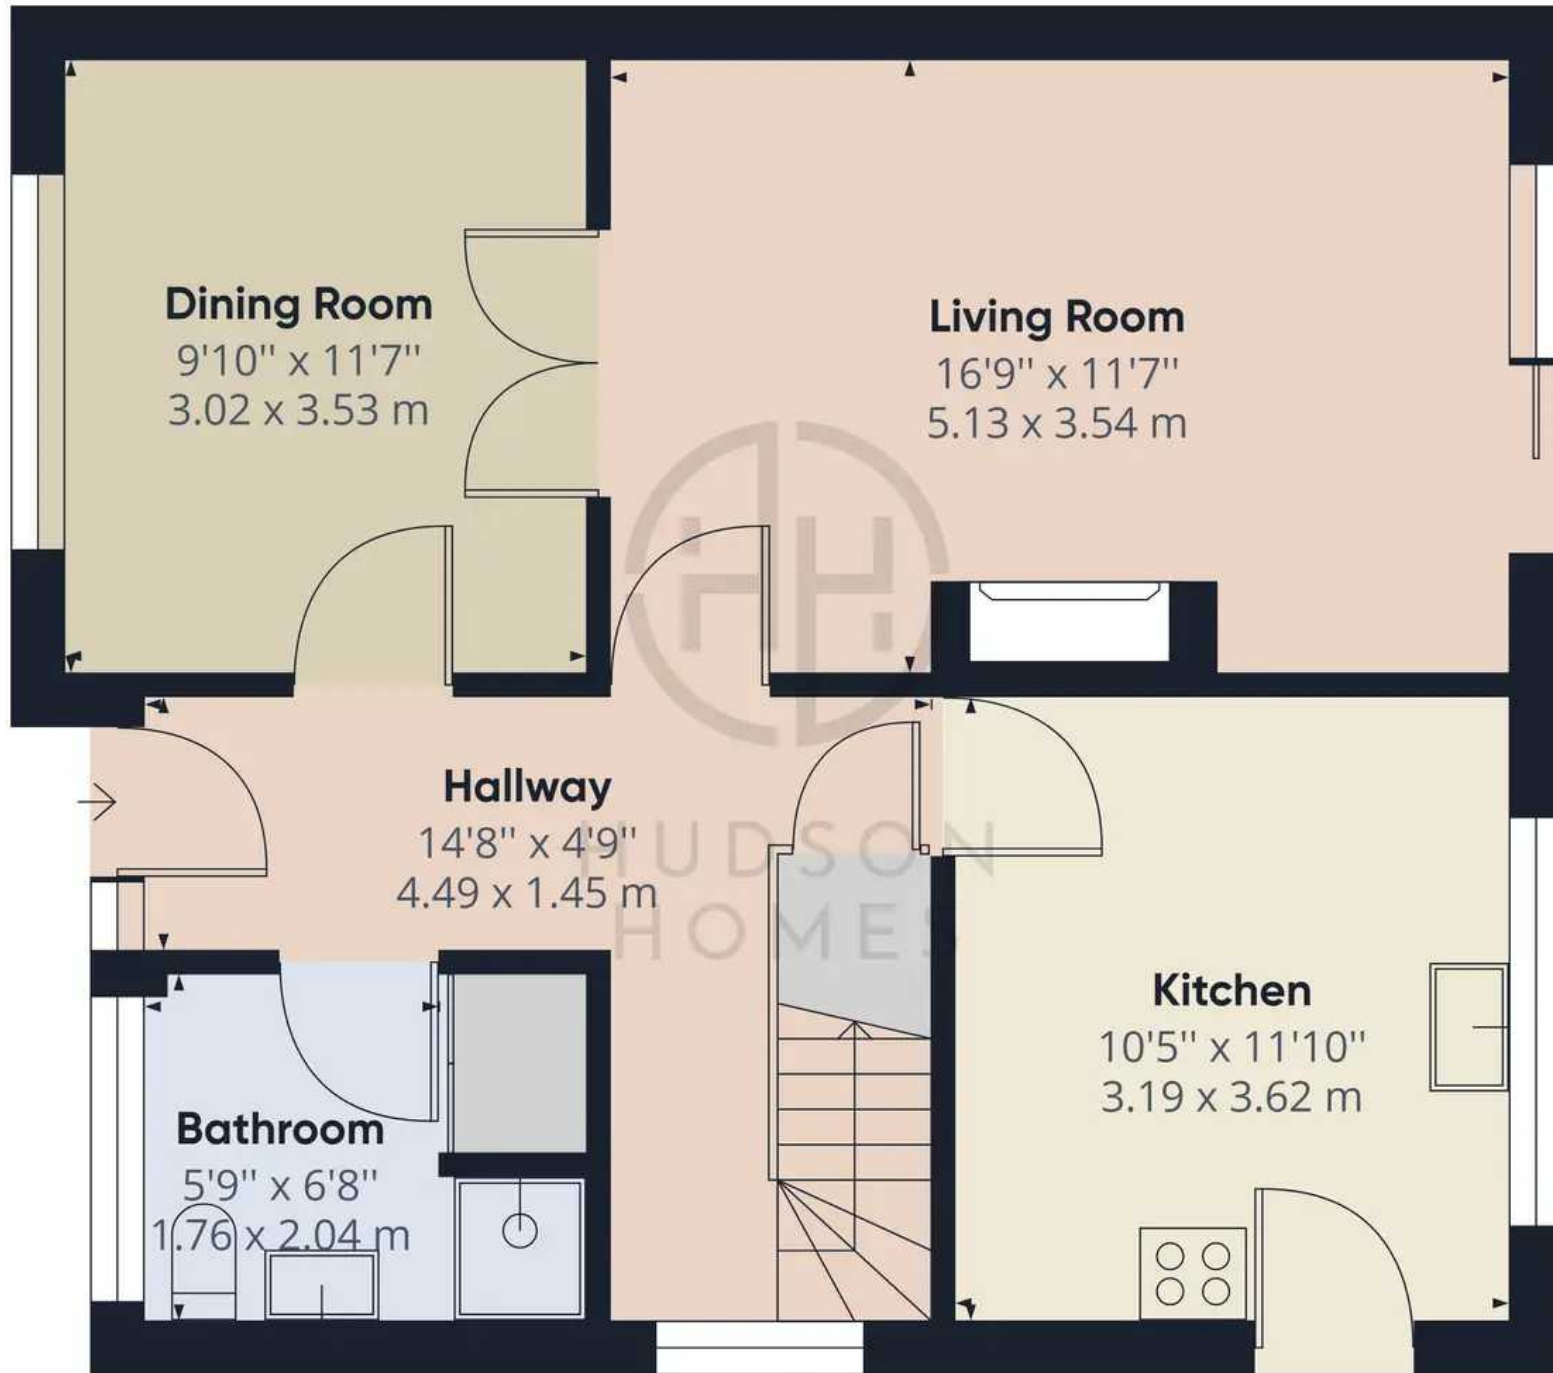

Floor 0

Approximate total area⁽¹⁾


611.54 ft²

56.81 m²

(1) Excluding balconies and terraces

While every attempt has been made to ensure accuracy, all measurements are approximate, not to scale. This floor plan is for illustrative purposes only.

GIRAFFE 360

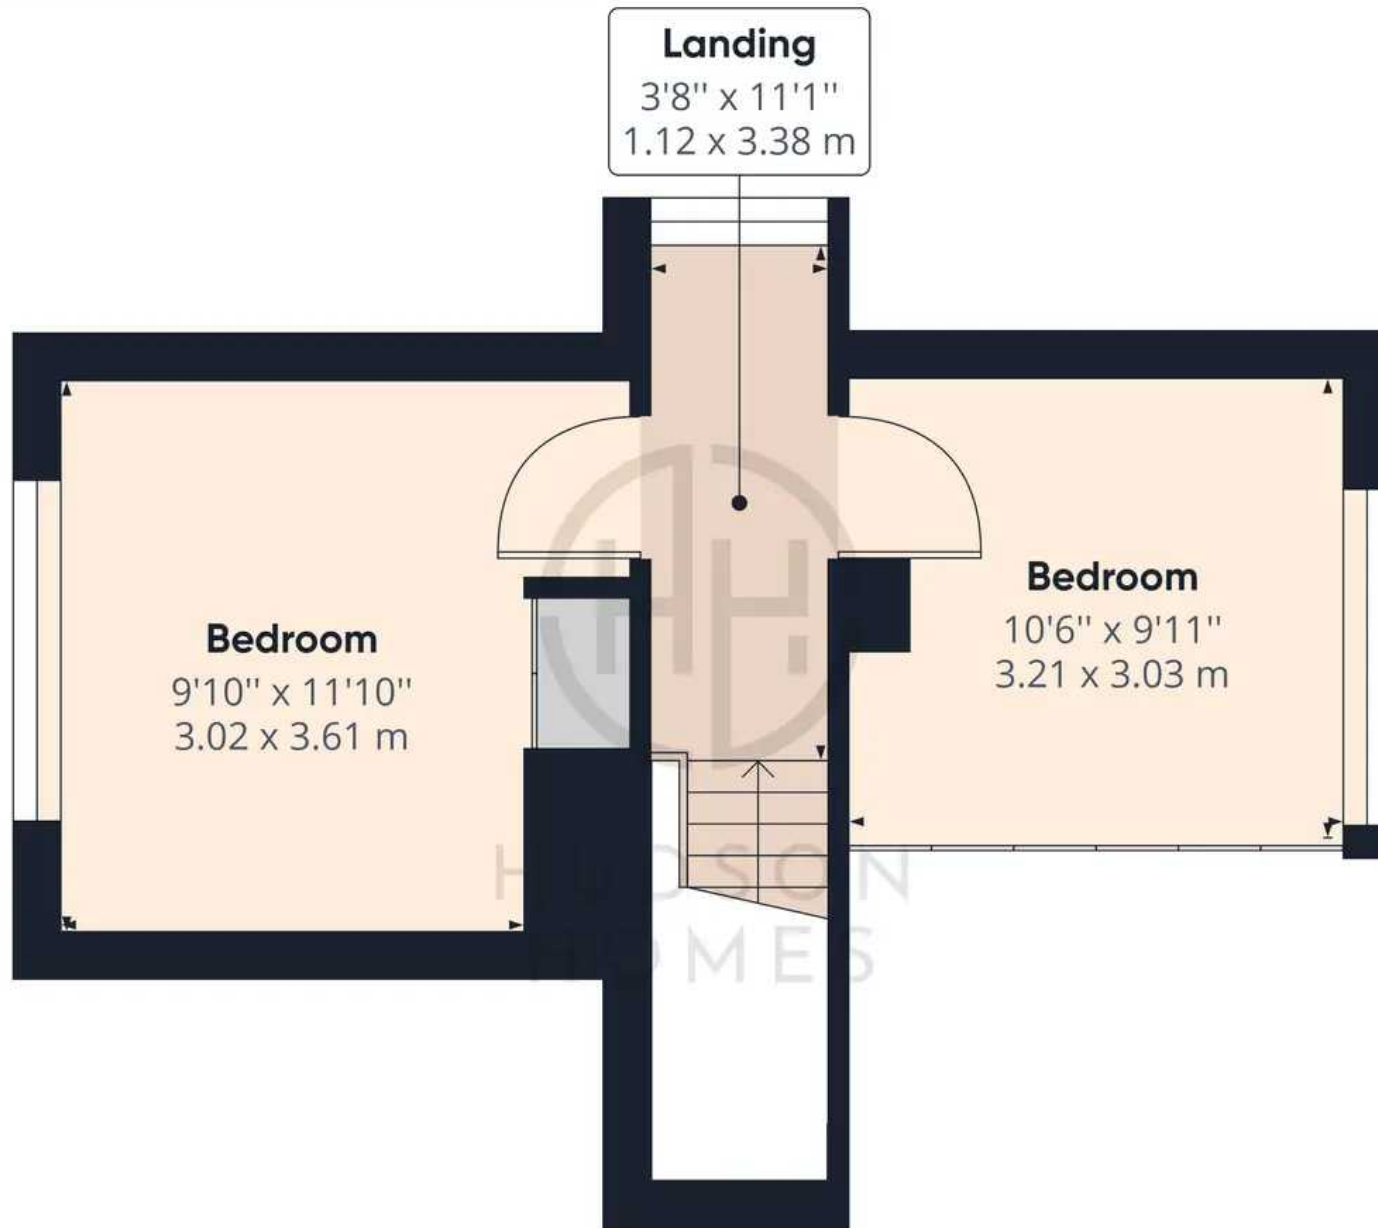

Approximate total area⁽¹⁾

288.50 ft²

26.80 m²

(1) Excluding balconies and terraces

While every attempt has been made to ensure accuracy, all measurements are approximate, not to scale. This floor plan is for illustrative purposes only.

GIRAFFE 360



Hudson Homes Estate Agents

122a Main Street, Yaxley - PE7 3LP

01733 788222

info@hudson-homes.co.uk

www.hudson-homes.co.uk/

