




Ground Floor  
 Scale 1:100

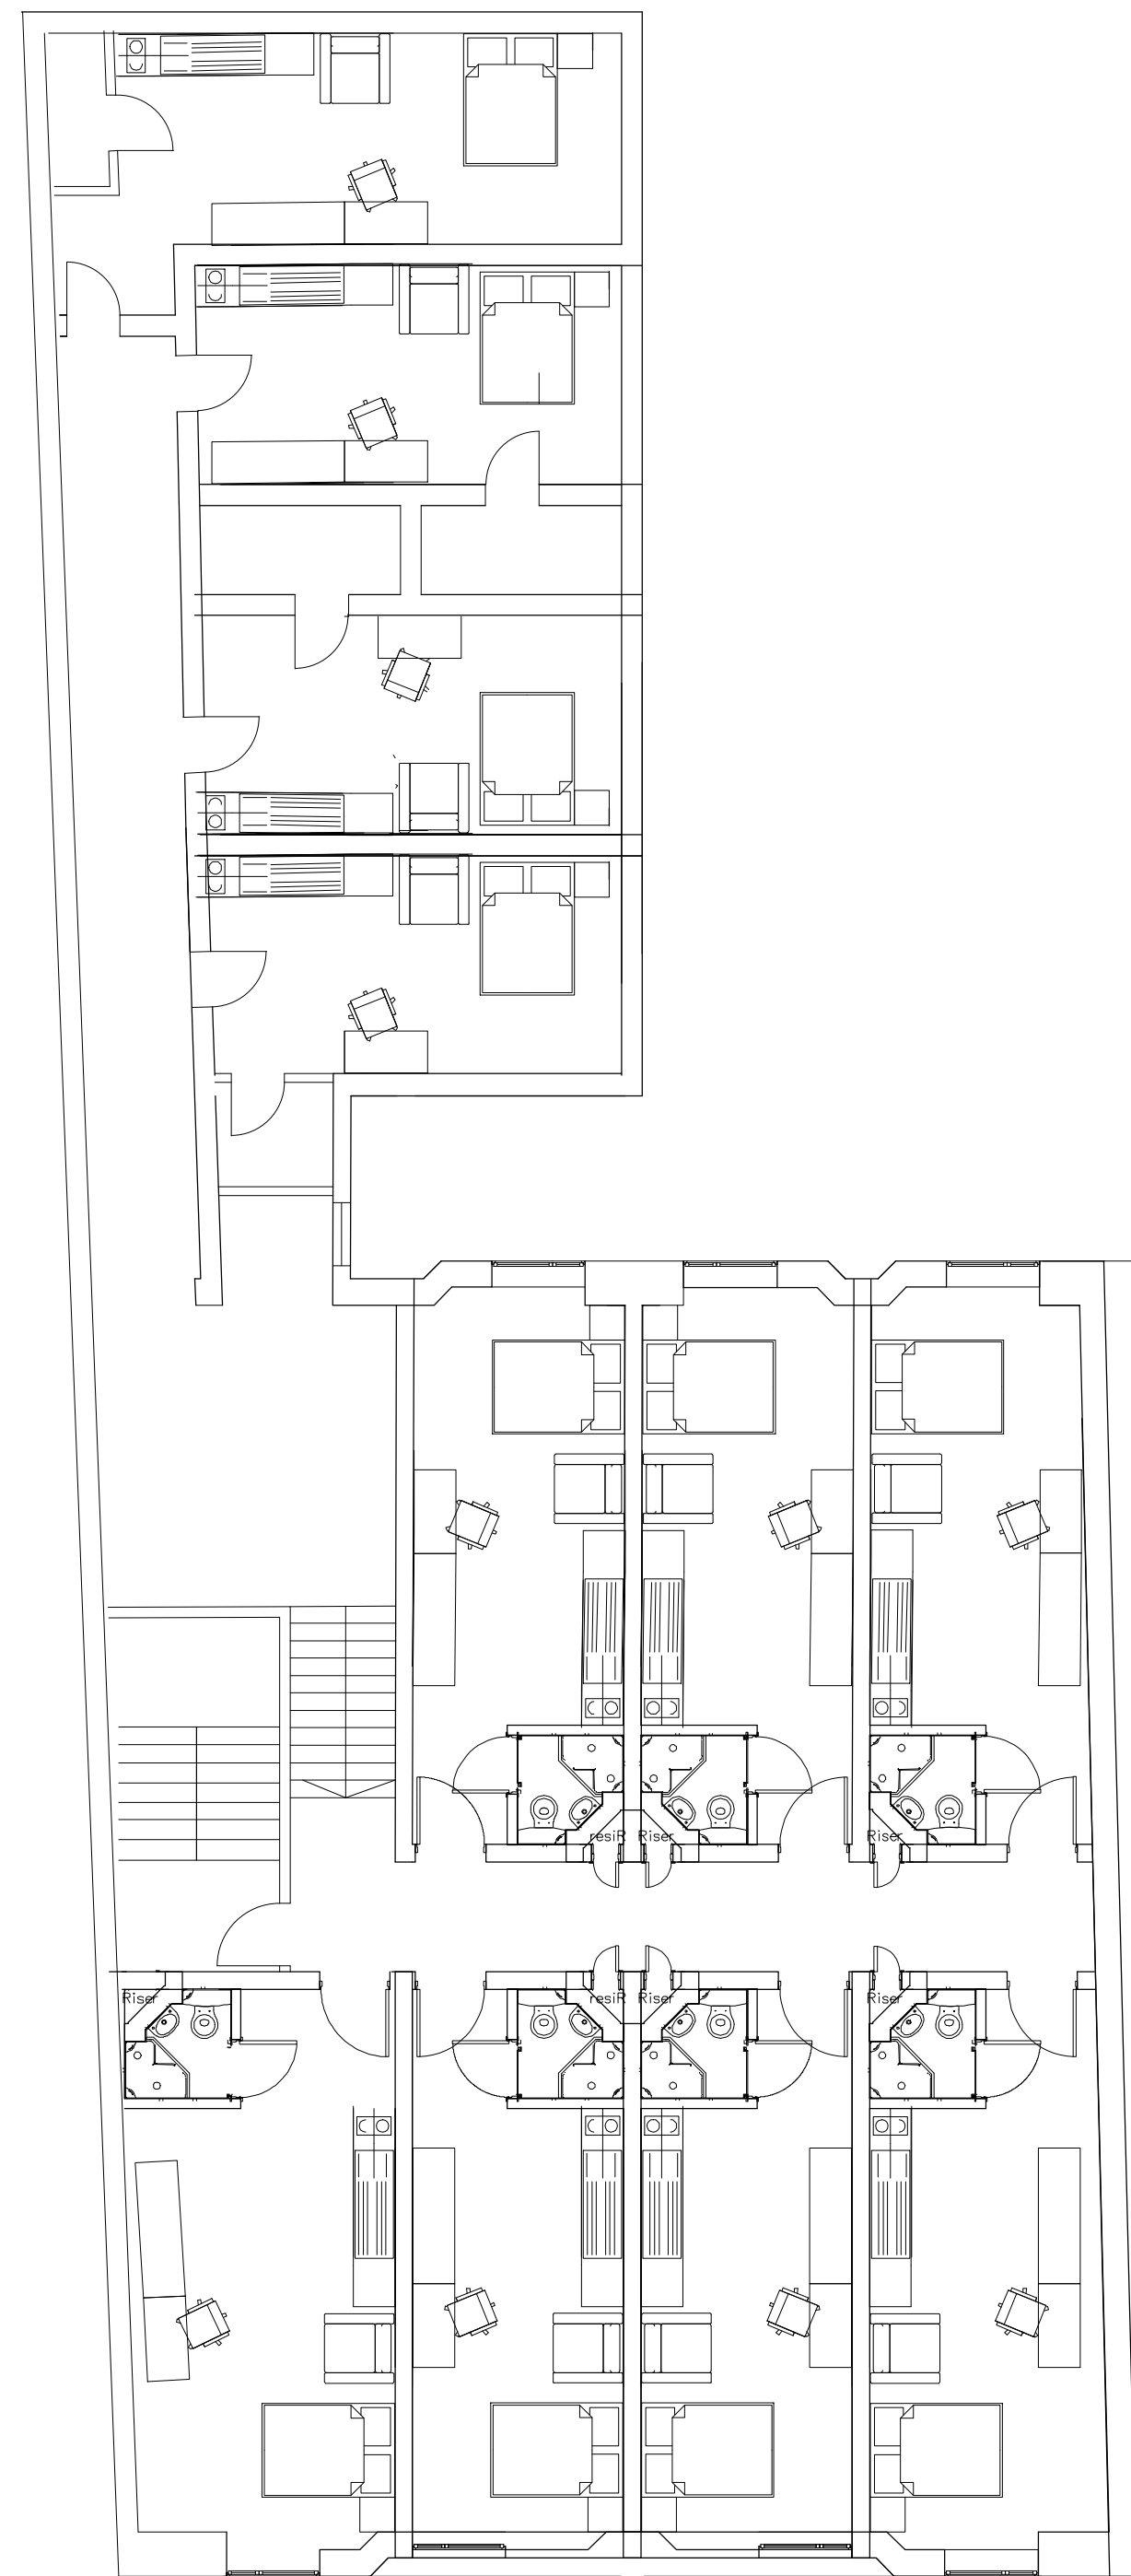

First Floor  
 Scale 1:100

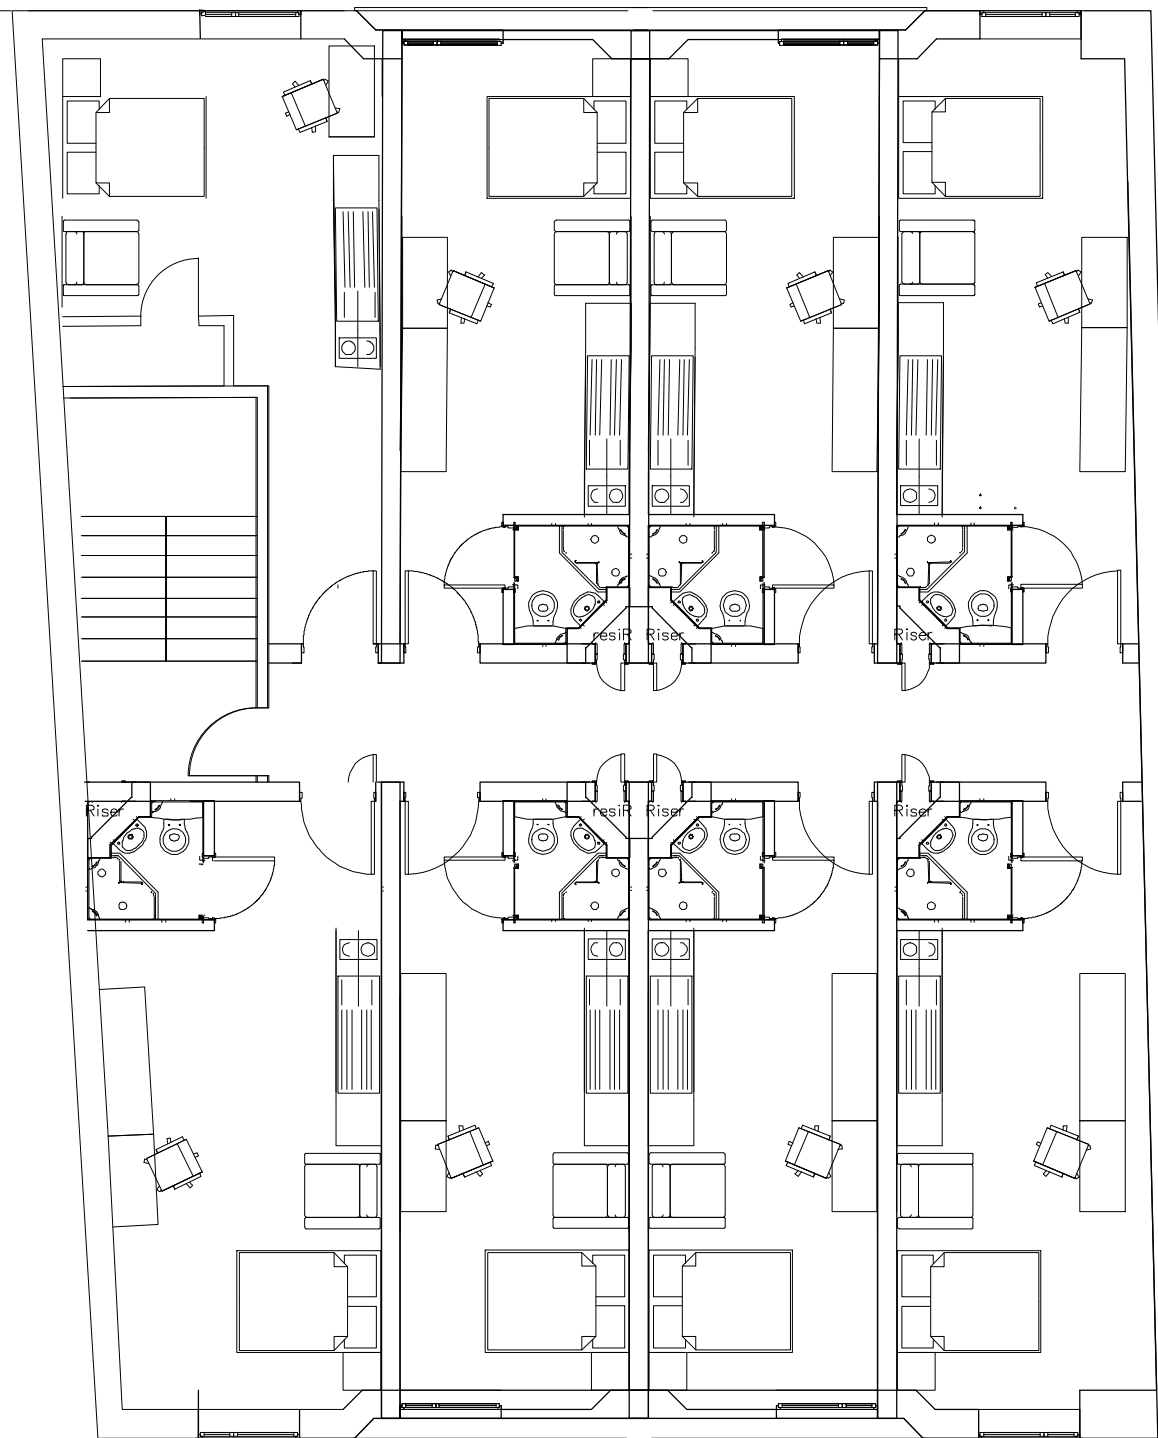

Second Floor  
 Scale 1:100

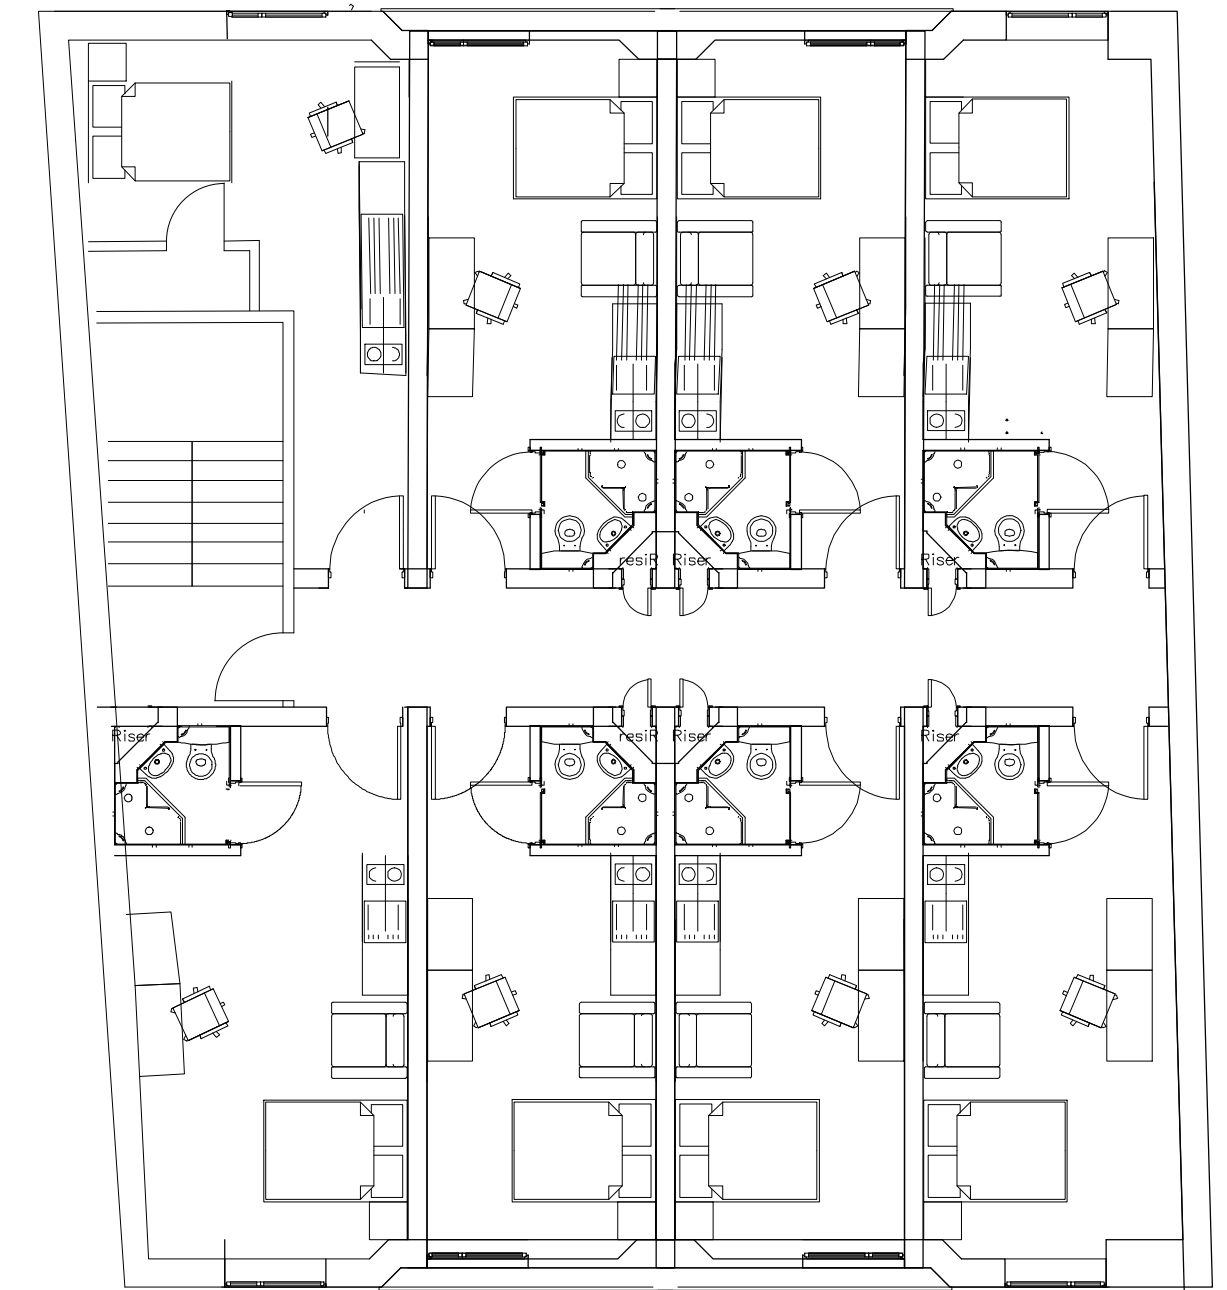

Third Floor  
 Scale 1:100



Rev	Description	Date	Drawn by	Checked by	Status

Project: 774 Bristol Road, Birmingham Student Accommodation	
Scale: As shown @ A1	Date: Oct. 2023
Title: Proposed Layout	
Dwg. No: BR03	Rev:

**ANJUM DESIGN**  
 Anjum Design Limited, 435 Stratford Road,  
 Shirley, Solihull B90 3AA TEL: 0121 364 7650  
 E: info@anjumdesign.co.uk