



14 Miller Way, Peterborough
Peterborough



£135,000



14 Miller Way

Peterborough, Peterborough

INVESTMENT ONLY


Hudson Homes are pleased to offer for sale this spacious two bedroom apartment situated on the Connect 21 development in Peterborough. Located within close proximity to the city centre, this apartment would be an ideal first time investment purchase. Accommodation comprises entrance hall, open plan kitchen/living room with a balcony, two bedrooms and bathroom. Outside, the property offers an allocated parking space. The property is currently let on an AST with the tenant paying £800 PCM.

To arrange your viewing, please call our sales team.

Tenure: Leasehold

- Buy To Let Only
- Let At £800 PCM
- Two Bedrooms
- Open Plan Kitchen/Living Area
- Balcony
- Allocated Parking



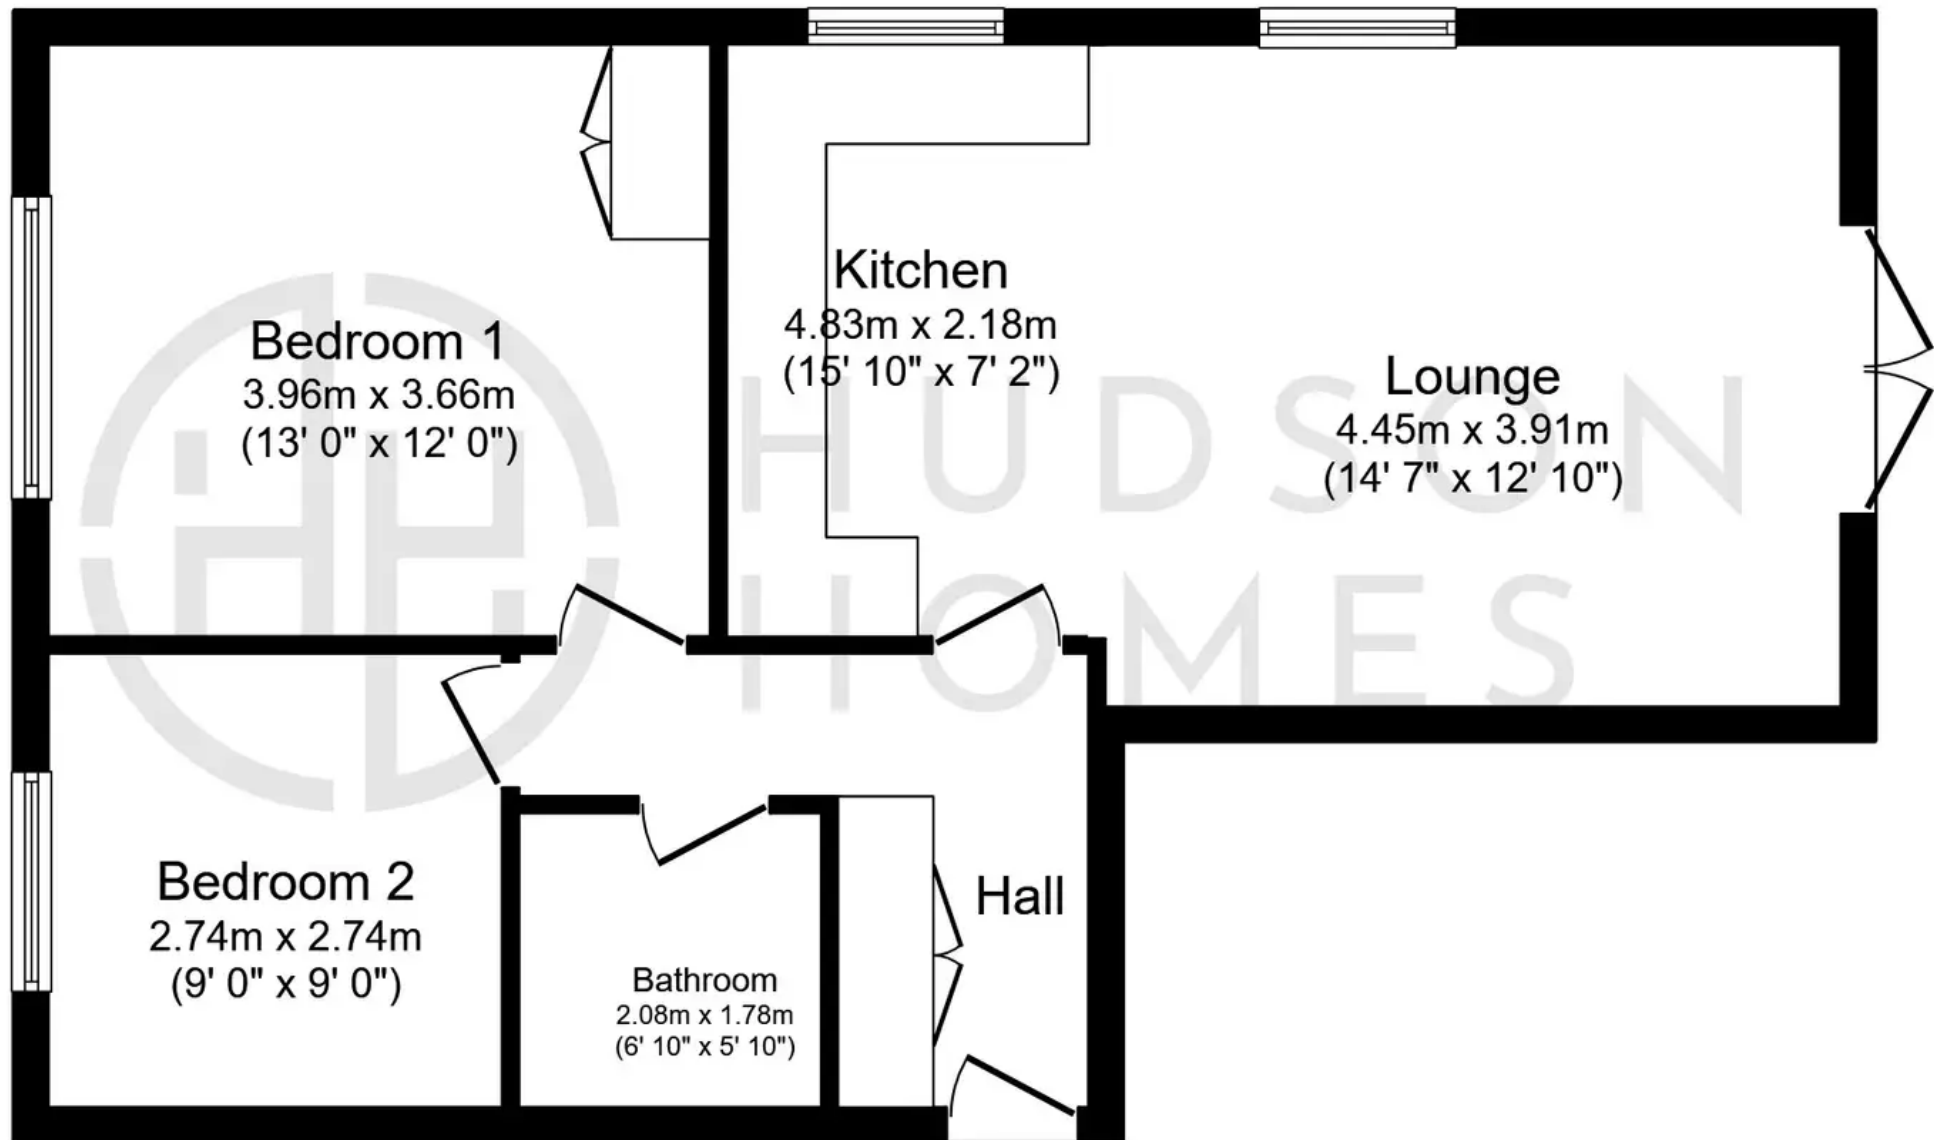

Ground Floor

Total floor area 58.5 sq.m. (630 sq.ft.) approx

This plan is for illustration purposes only and may not be representative of the property. Plan not to scale. Powered by PropertyBox



Hudson Homes Estate Agents

122A Main Street, Yaxley - PE7 3LP

01733 788222

info@hudson-homes.co.uk

www.hudson-homes.co.uk/

