



**3 Freesia Court Sandpiper Drive, Harrow**

Harrow

**£425,000**

**Lr** LAWRENCE RAND

# 3 Freesia Court Sandpiper Drive

Harrow, Harrow

'AS GOOD AS IT GETS.' Stunning two double-bedroom two bathroom top-floor apartment with South-West facing balcony offering a delightfully sunny ambience.


EPC Energy Efficiency Rating: B

EPC Environmental Impact Rating: B

- Two bathrooms
- Stunning condition
- Top floor apartment
- Video entryphone system
- Two double bedrooms
- Private parking space
- Only three flats in block
- Large communal storage





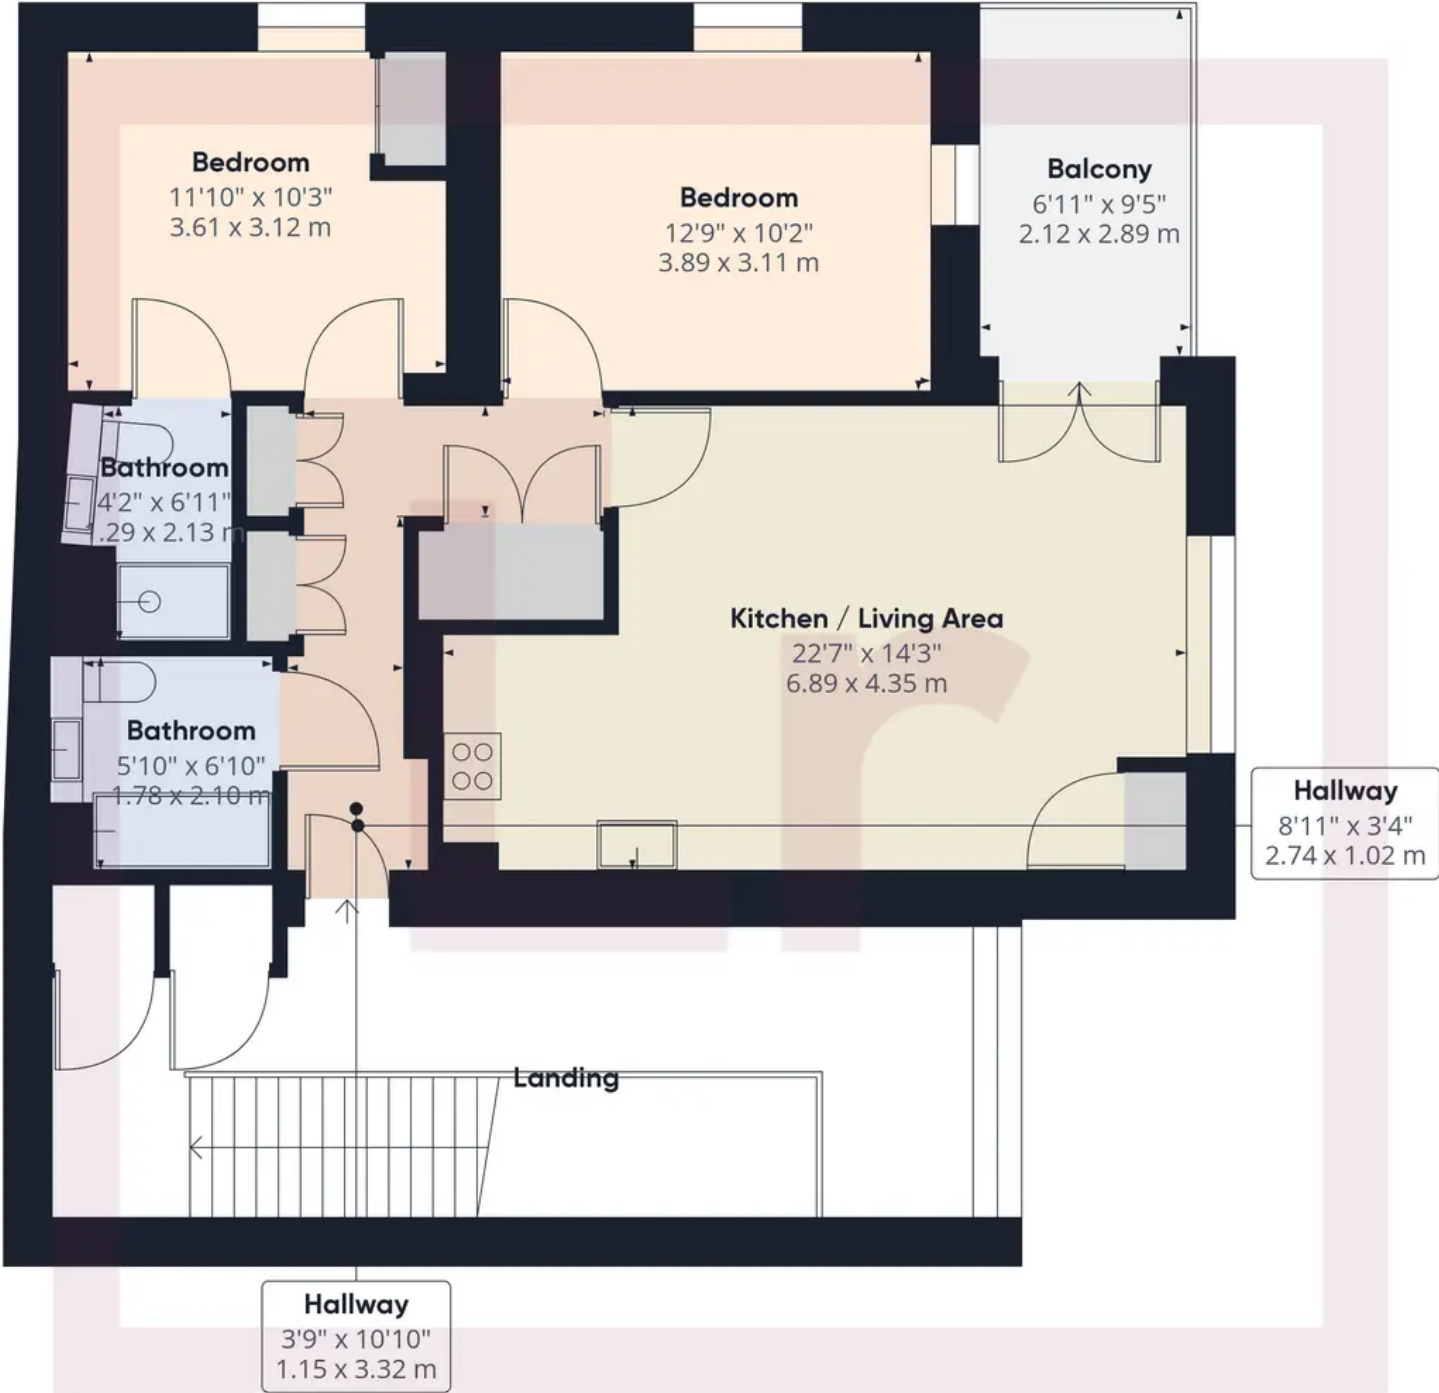

Approximate total area<sup>0</sup>  
724.1 ft<sup>2</sup>  
67.27 m<sup>2</sup>

Excluding balconies and terraces

While every attempt has been made to ensure accuracy, all measurements are approximate, not to scale. This floor plan is for illustrative purposes only.



## Lawrence Rand

Lawrence Rand, 106 Victoria Road - HA4 0AL

01895 632211

[Info@lawrence-rand.co.uk](mailto:Info@lawrence-rand.co.uk)

[www.lawrence-rand.co.uk/](http://www.lawrence-rand.co.uk/)



**LAWRENCE RAND**