Jubilee House 1, 2 and 3 bedroom homes Apartments 1 - 27




Huntercombe Walk Huntercombe Park, Taplow Buckinghamshire SL6 OPQ

Telephone: 01628 703 738 www.bellway.co.uk



Huntercombe Walk

Development layout

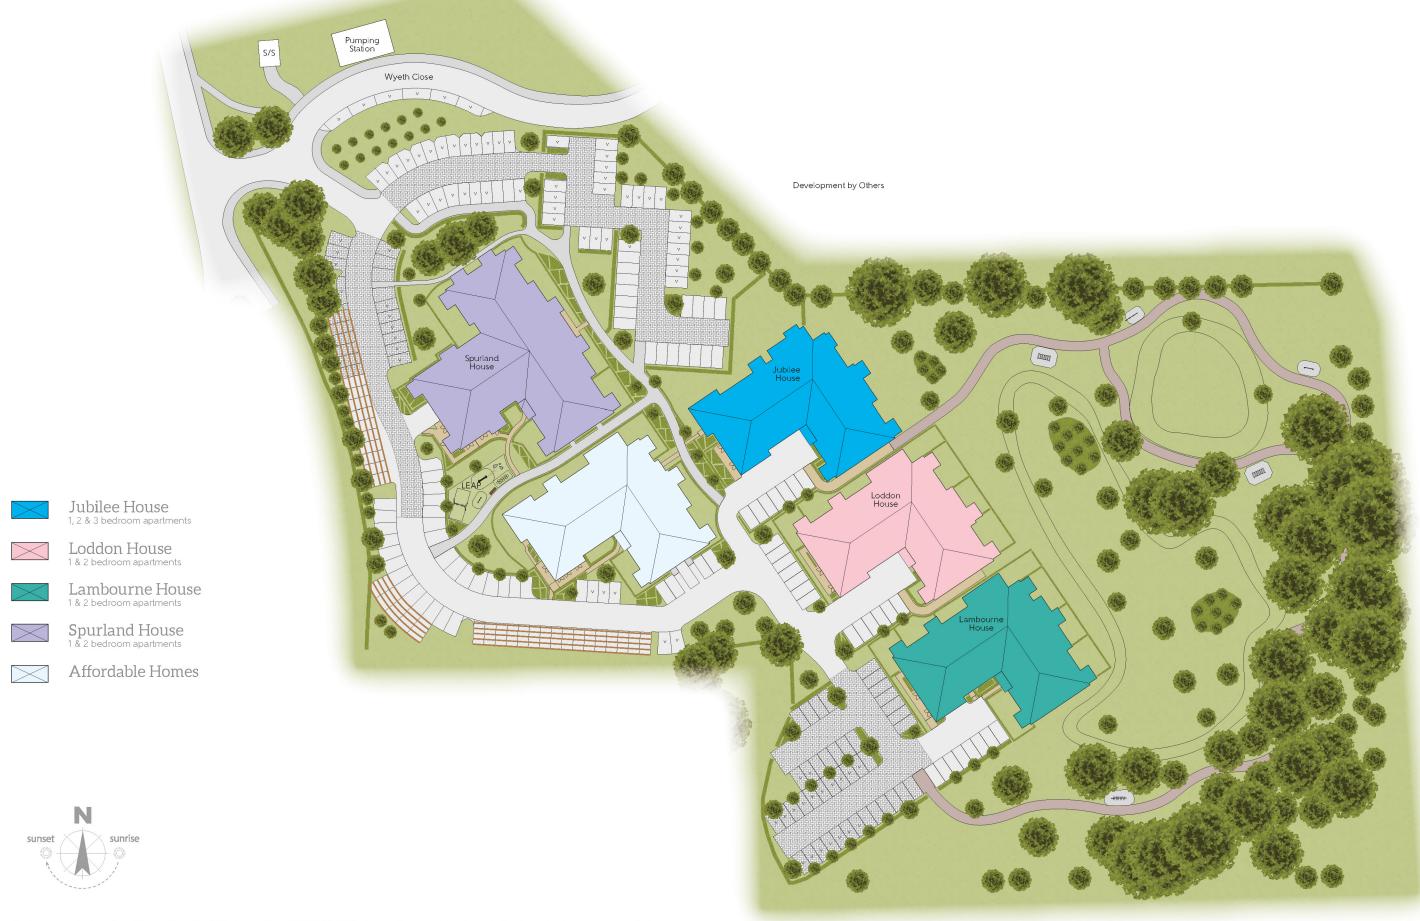

The site plan is drawn to show the relative position of individual properties. NOTTO SCALE. This is a two dimensional drawing and will not show land contours and gradients, boundary treatments, landscaping or local authority street lighting. Footpaths subject to change. For details of individual properties and availability please refer to our Sales Advisor. Key to plan: s/s Sub station v Visitor Parking

Huntercombe Walk

Ground Floor





The Elizabeth Apartment 2

 Kitchen/Living/
 9.600m x 3.340m
 31'6" x 10'11"

 Bedroom 1
 7.090m x 2.750m
 23'3" x 9'0"

 Bedroom 2
 4.330m x 2.790m
 14'2" x 9'2"

 Total internal area
 83 sq.m.
 897 sq.ft.

The Victoria Apartment 5

Total internal area	74 sq.m.	798 sq.ft.
Bedroom 2	4.360m x 2.770m	14'4" x 9'1"
Bedroom 1	4.360m x 2.770m	14'4" x 9'1"
Kitchen/Living/ Dining Room	9.600m x 3.340m	31′6″ x 10′11′

2 Bedroom Affordable Housing B Boiler B/S Bin Store C/S Cycle Store P Parking Indicates where dimensions are taken from

Some items shown in this key may be subject to change, and positions could vary from those indicated on this floorplate. Please refer to Sales Advisor for details of your selected plot. External finishes and landscaping may vary from plot to plot. Please refer to Sales Advisor for further details. All dimensions are approximate and should not be used for carpet sizes, appliance spaces, or furniture. Furniture not to scale and all positions are indicative. We operate a policy of continuous improvement and individual features such as kitchen and bathroom layouts, doors, windows, garages and elevational treatments may vary from time to time. Consequently these particulars should be treated as general guidance only and do not constitute a contract, part of a contract or a warranty.

Huntercombe Walk

First Floor





The George Apartment 8 Kitchen/Living/ Dining Room Bedroom Total internal area	6.080m x 4.870m 3.830m x 3.390m 51 sq.m.	19'11" x 15'2" 12'7" x 11'1" 548 sq.ft .	The James Apartment 13 Kitchen/Living/ Dining Room Bedroom 1 Bedroom 2 Total internal area	8.440m x 3.340m 5.400m x 2.790m 4.200m x 2.760m 71 sq.m.	27'8" × 10'11" 17'9" × 9'2" 13'9" × 9'1" 765 sq.ft .
The Edward Apartment 9 Kitchen/Living/ Dining Room Bedroom 1 Bedroom 2 Total internal area	7.540m x 3.380m 4.250m x 2.800m 4.250m x 2.700m 69 sq.m.	24'9" x 11'1" 13'11" x 9'2" 13'11" x 8'10" 738 sq.ft .	The Victoria Apartment 14 Kitchen/Living/ Dining Room Bedroom 1 Bedroom 2 Total internal area	9.600m x 3.340m 4.360m x 2.770m 4.360m x 2.770m 74 sq.m.	31'6" × 10'11" 14'4" × 9'1" 14'4" × 9'1" 798 sq.ft .
Apartment 10 Kitchen/Living/ Dining Room Bedroom 1 Bedroom 2 Bedroom 3 Total internal area	7.060m x 4.860m 4.060m x 3.380m 3.800m x 3.220m 3.500m x 2.150m 87 sq.m.	23'2" × 15'11" 13'4" × 11'1" 12'6" × 10'7" 11'6" × 7'1" 934 sq.ft.	The Charles Apartment 15 Kitchen/Living/ Dining Room Bedroom 1 Bedroom 2 Total internal area	8.440m x 3.300m 4.320m x 2.830m 4.320m x 2.720m 71 sq.m .	27'8" × 10'10" 14'2" × 9'3" 14'2" × 8'11" 762 sq.ft .
The Victoria Apartment 11 Kitchen/Living/ Dining Room Bedroom 1 Bedroom 2 Total internal area	9.600m x 3.340m 4.360m x 2.770m 4.360m x 2.770m 74 sq.m.	31'6" × 10'11" 14'4" × 9'1" 14'4" × 9'1" 798 sq.ft .	The Charles Apartment 16 Kitchen/Living/ Dining Room Bedroom 1 Bedroom 2 Total internal area	8.440m x 3.300m 4.320m x 2.830m 4.320m x 2.720m 71 sq.m.	27'8" × 10'10" 14'2" × 9'3" 14'2" × 8'11" 762 sq.ft.
The Henry Apartment 12 Kitchen/Living/ Dining Room Bedroom 1 Bedroom 2 Total internal area	6.780m x 5.670m 5.600m x 2.850m 3.380m x 2.380m 70 sq.m.	22'3" × 18'7" 18'4" × 9'4" 11'1" × 7'10" 750 sq.ft.	The Richard Apartment 17 Kitchen/Living/ Dining Room Bedroom Total internal area	6.050m x 4.570m 4.740m x 2.790m 52 sq.m.	19'10" x 14'12" 15'7" x 9'2" 555 sq.ft .

Some items shown in this key may be subject to change, and positions could vary from those indicated on this floorplate. Please refer to Sales Advisor for details of your selected plot. External finishes and landscaping may vary from plot to plot. Please refer to Sales Advisor for further details. All dimensions are approximate and should not be used for carpet sizes, appliance spaces, or furniture. Furniture not to scale and all positions are indicative. We operate a policy of continuous improvement and individual features such as kitchen and bathroom layouts, doors, windows, garages and elevational treatments may vary from time to time. Consequently these particulars should be treated as general guidance only and do not constitute a contract, part of a contract or a warranty.

¹ Bedroom 2 Bedroom 3 Bedroom B Boiler ▶ Indicates where dimensions are taken from







