Farringdon
15 Clerkenwell Close
Clerkenwell Green
ECIR OAA

A striking, duplex office with Limestone façade, double height ceilings and a glass floating meeting room on Clerkenwell Green for sale.

For Sale 3,445 ft<sup>2</sup>

020 7101 2020 compton.london



### Farringdon

15 Clerkenwell Close Clerkenwell Green ECIR OAA

A striking, duplex office with Limestone façade, double height ceilings and a glass floating meeting room on Clerkenwell Green for sale.

**For Sale** 3,445 ft<sup>2</sup>



#### Location

15 Clerkenwell Close is located between Clerkenwell and Farringdon, just off the picturesque Clerkenwell Green.


The property is conveniently located in close proximity to both Exmouth and Smithfield Markets; both offer a well-established array of dining options.

Farringdon Station is within a 4 minute walk offering the following services; Elizabeth Line, Thameslink and London Underground (Circle, Metropolitan and Hammersmith & City Lines).

### Farringdon

15 Clerkenwell Close Clerkenwell Green EC1R 0AA


A striking, duplex office with Limestone façade, double height ceilings and a glass floating meeting room on Clerkenwell Green for sale.

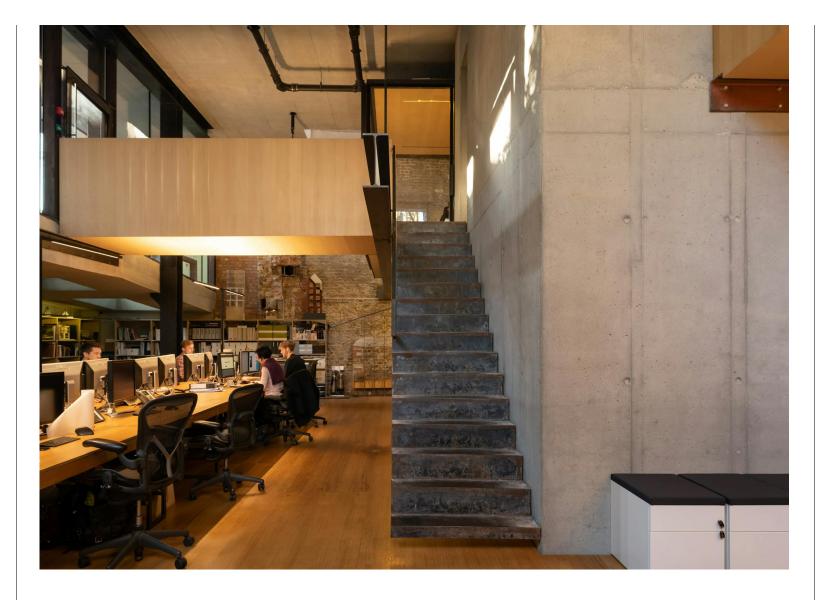

### Farringdon

15 Clerkenwell Close Clerkenwell Green EC1R 0AA

A striking, duplex office with Limestone façade, double height ceilings and a glass floating meeting room on Clerkenwell Green for sale.

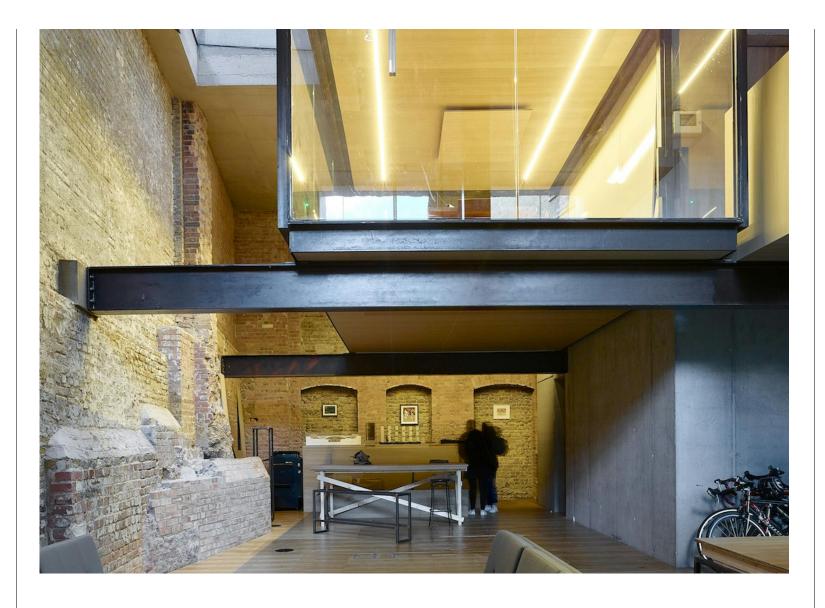

### Farringdon

15 Clerkenwell Close Clerkenwell Green EC1R 0AA

A striking, duplex office with Limestone façade, double height ceilings and a glass floating meeting room on Clerkenwell Green for sale.









### Farringdon

15 Clerkenwell Close Clerkenwell Green EC1R 0AA

A striking, duplex office with Limestone façade, double height ceilings and a glass floating meeting room on Clerkenwell Green for sale.













### Farringdon

15 Clerkenwell Close Clerkenwell Green ECIR OAA

A striking, duplex office with Limestone façade, double height ceilings and a glass floating meeting room on Clerkenwell Green for sale.

**For Sale** 3.445 ft<sup>2</sup>

#### **Amenities**

- Self Contained, Grade A Office Space
- Share of Freehold
- EPC B
- Designed by renowned architect Amin Taha
- Exposed brick walls and steel beams throughout

#### **Description**

A fully fitted, self contained ground and lower ground floor office in the heart of Clerkenwell, designed by renowned Architect Amin Taha comprising 3,445 sq ft of Grade A office space.

The development completed in 2017, won a RIBA National Award in 2018 and was one of six buildings shortlisted for the Stirling Prize in 2021.

Benefitting from exceptional connectivity; located within 150 meters of Farringdon Station (Elizabeth Line, Thameslink and London Underground).

Enter the building over the pebbled floor, dodging the glass walk on roof lights and stepping onto the glass bridge; it feels like you have stepped into a void suspended between the lower ground space and the heavy mass of the building floating above.

On the ground floor, the floating glass meeting room appears balanced on a beam, the folding raw metal staircase leads down to the studio space below; all bought together with different materials but are connected by a similar attitude to simplicity, rawness and expression.

The lower ground floor is arranged around the central lift core and comprises two W.C's, a well equipped kitchenette and ample space for 40 desks. It does not feel like subterranean space as natural light floods in through the vast cutaways, glass ceilings, roof lights and glazed walkways.

Offers are invited in excess of £3,200,000 subject to contract and exclusive of VAT.

### Farringdon

15 Clerkenwell Close Clerkenwell Green EC1R 0AA

A striking, duplex office with Limestone façade, double height ceilings and a glass floating meeting room on Clerkenwell Green for sale.

## For Sale

3,445 ft<sup>2</sup>

### Content

Watch the film



Watch the film



View on Website



### Farringdon

15 Clerkenwell Close Clerkenwell Green EC1R 0AA

A striking, duplex office with Limestone façade, double height ceilings and a glass floating meeting room on Clerkenwell Green for sale.

## **For Sale** 3,445 ft<sup>2</sup>

### Floor Areas & Outgoings

The accommodation comprises the following areas:


Name	Description	sq ft	Availability
Ground - Glass Box Mezzanine	Glass Box Mezzanine	754	Available
Lower Ground - Main Office Floor	Main Office Floor	2,691	Available
Total		3,445	

### Contact Us


All appointments to view must be arranged via sole agents, Compton, through —


Elliott Stern es@compton.london 07834 918700

George Beard gb@compton.london 07840838359

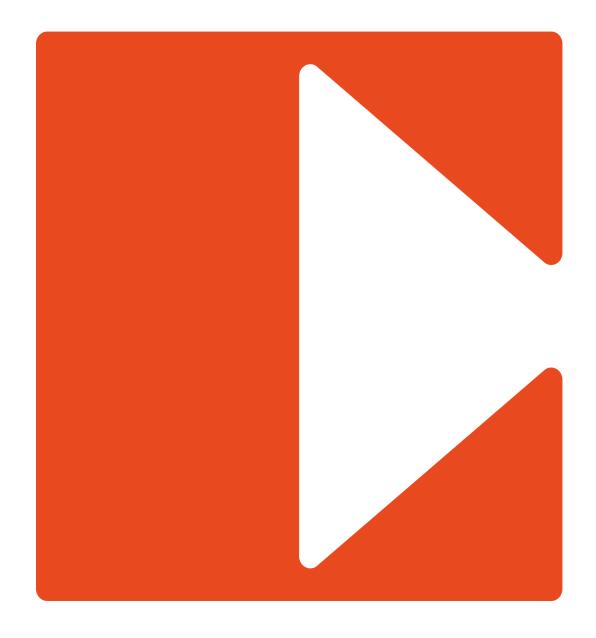

Compton gives notice that these particulars are set out as a general outline only for the guidance of intending Purchasers or Lessees and do not constitute any part of an offer or contract. Details are given without any responsibility and any intending Purchasers, Lessees or Third Party should not rely on them as statements or representations of fact, but must satisfy themselves by inspection or otherwise as to the correctness of each of them. No person employed or engaged by Compton has any authority to make any representation or warranty whatsoever in relation to this property. Compton is the licensed trading name of Compton RE Disposals Limited. Company registered in England & Wales no. Registered office: 47 St John's Square, Clerkenwell, London, ECIV 4JJ Generated on 20/02/2024

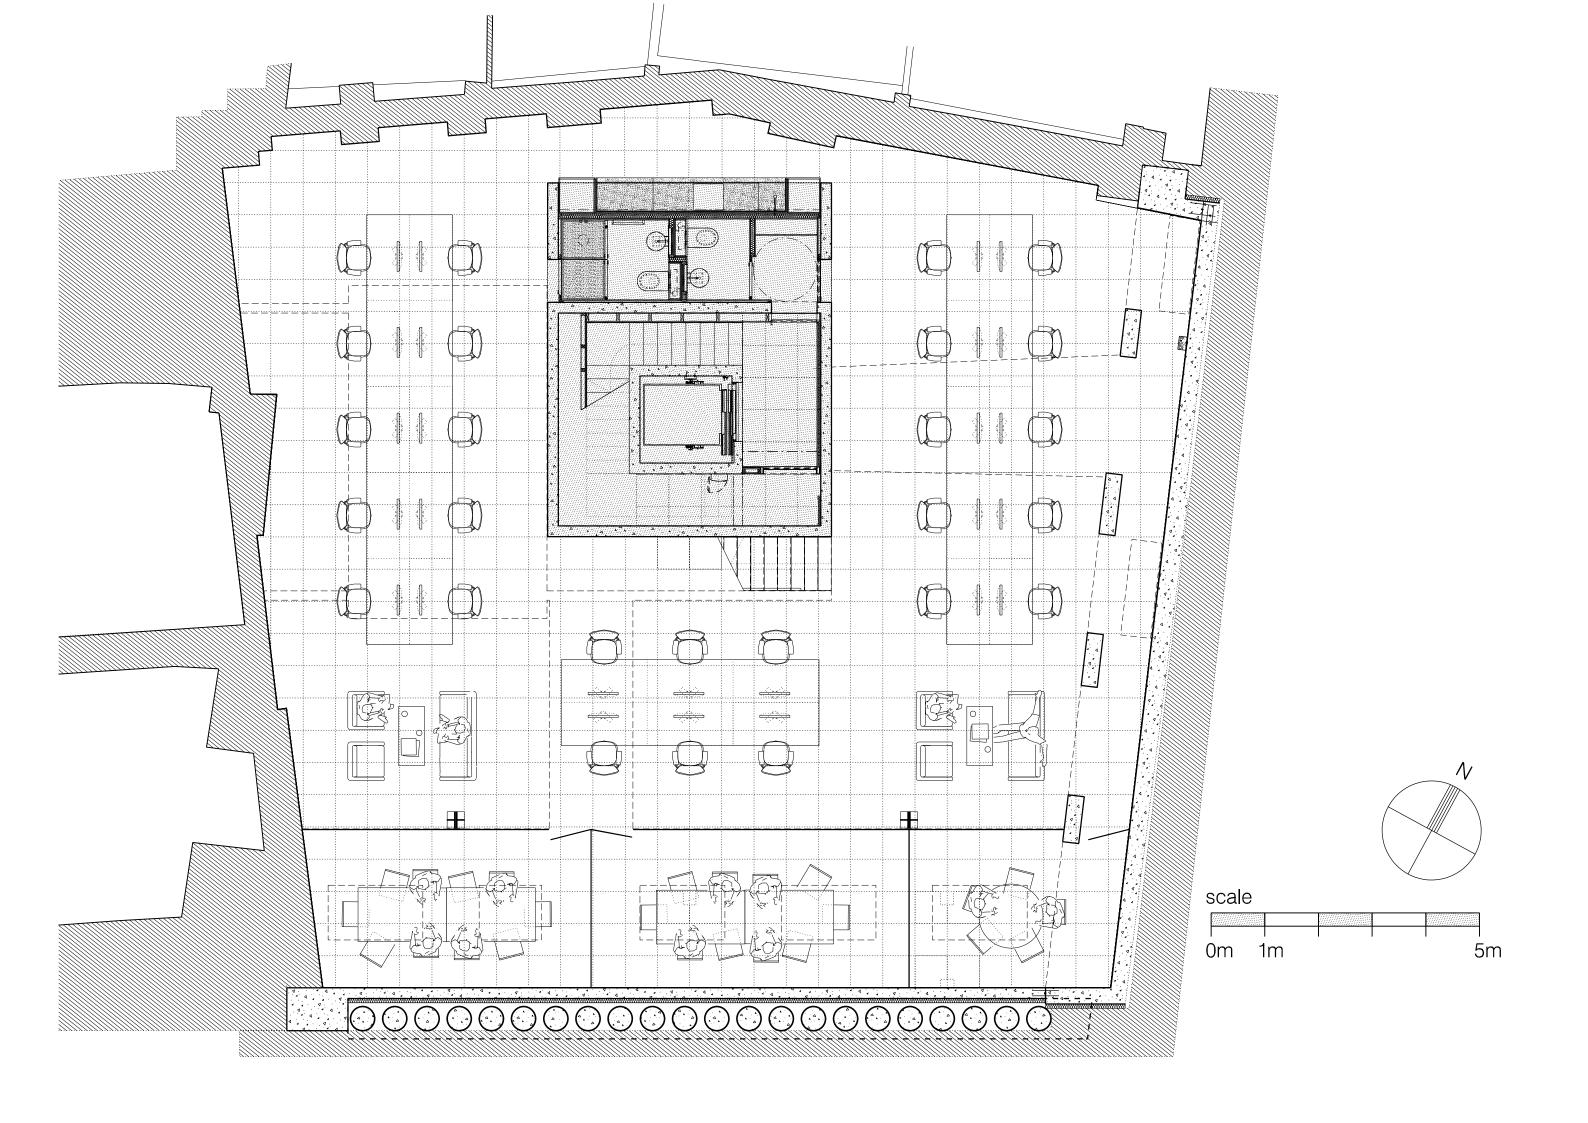

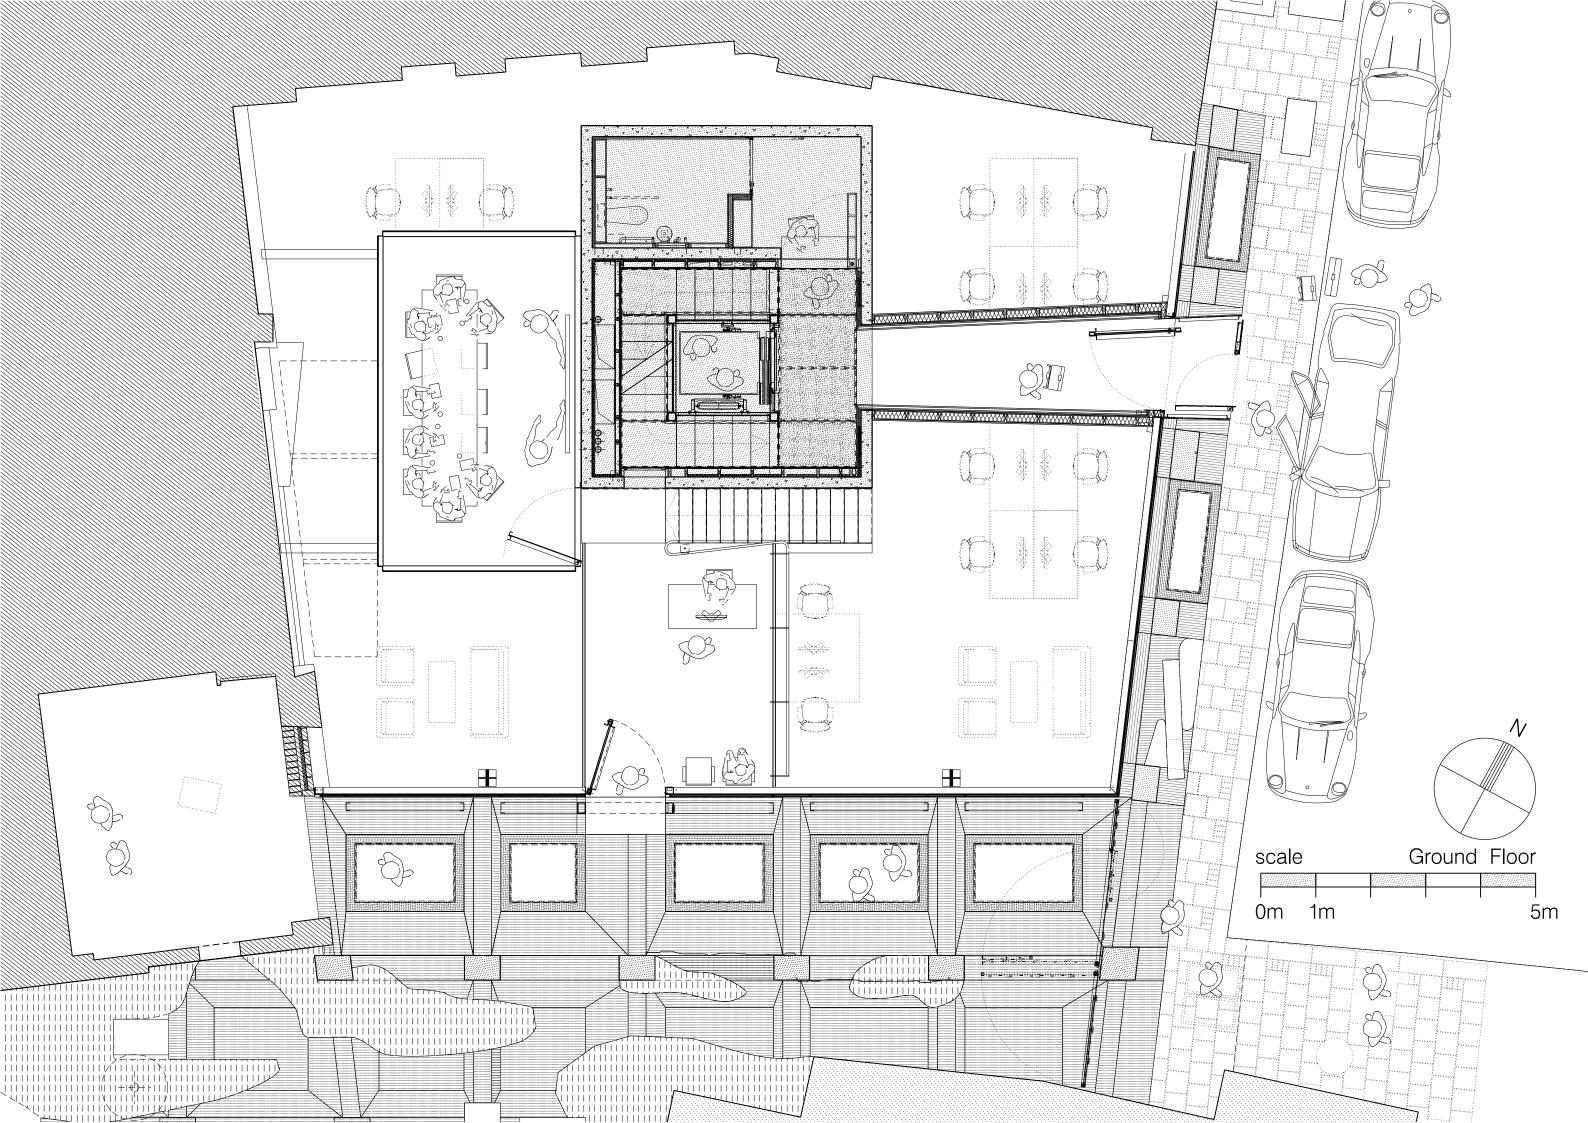



15 CLERKENWELL CLOSE LOCATION PLAN

- CLERKENWELL CLOSE
   CLERKENWELL GREEN
   FARRINGDON LANE
   FARRINGDON ROAD
   CLERKENWELL ROAD
   ST JAMES CHURCH



1:1000 AT A4