



**New  
Mansion  
Square**

BATTERSEA SW8

The Shared  
Ownership  
Collection

THE ONE BEDROOM COLLECTION



*Take the tour*

# THE ONE BEDROOM COLLECTION

Our one-bedroom apartments strike the perfect balance between style and functionality, with a contemporary finish throughout and an open-plan flexible layout that you can make your own.






With ample space in the living and dining area you can transform your new home into a space that works for you. Your creative hub, wellness retreat, work-from-home haven or culinary sanctuary; the choice is yours.







Photography of one-bedroom show apartment

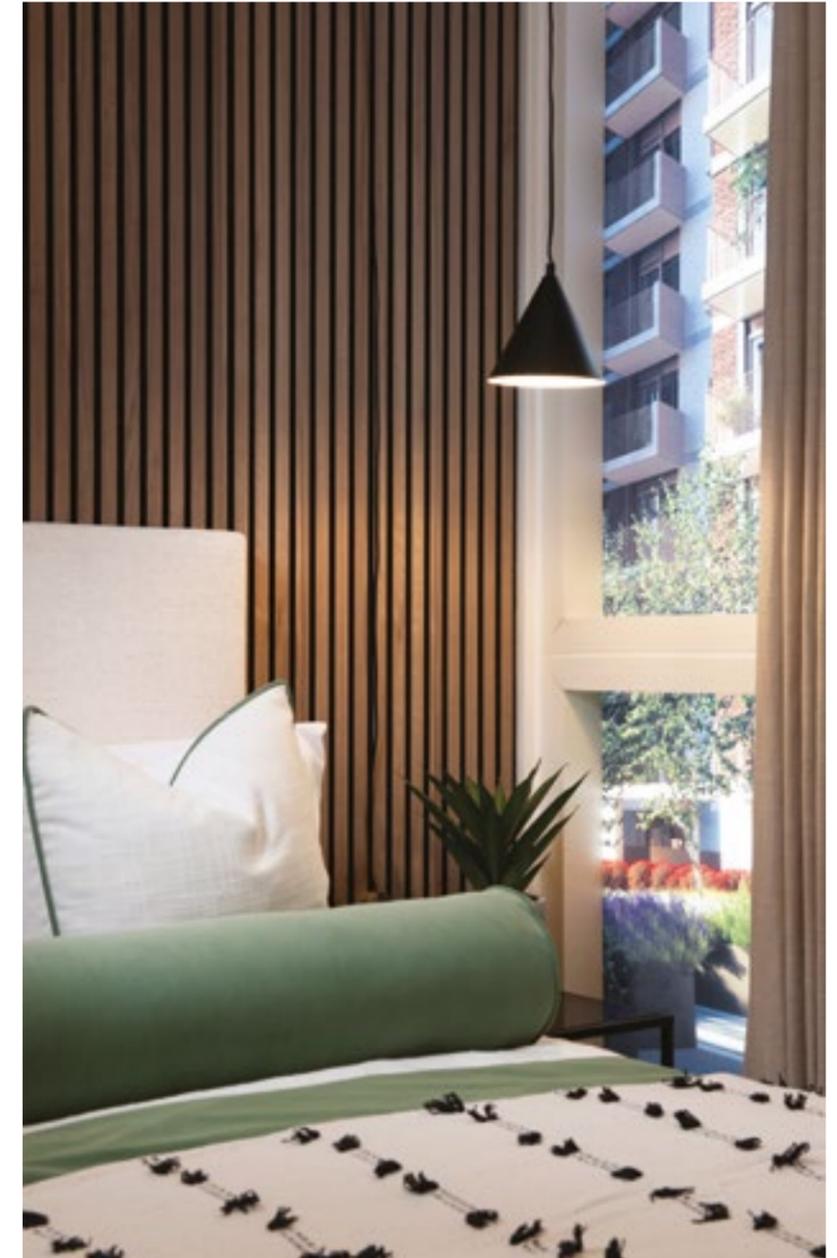





### LIVING/KITCHEN/DINING

Contemporary high gloss handleless kitchen with dust grey base units and light grey wall units

Composite stone worktops in grey with corresponding upstand & splashback

Stainless steel undermounted sink

Single lever chrome mixer tap

Integrated appliances: AEG black glass ceramic hob, AEG single electric oven (A), Zanussi extractor hood (D), fridge/freezer (A+) and dishwasher (A+)\*

### BATHROOM

Large format porcelain stone floor and wall tiles

Inset white bath with stone grey removable bath panel and part fixed shower screen

Polished chrome dual control mixer tap and fixed panel bath screen

Bristan shower with easy clean smooth hose

Geberit WC with soft close seat and concealed cistern

Geberit square semi-recessed hand basin with polished chrome mixer tap

Vanity unit in stone grey

Stelrad chrome heated towel rail

### BEDROOM

Built-in wardrobe to main bedroom with white glass and stone grey sliding soft close doors and chrome hanging rail and brackets

### INTERIOR FINISHES

Light matt laminate flooring in Soft Oak to hallways, kitchen/living/dining room and studio bedrooms

High quality grey carpet in bedrooms

Polished stainless steel ironmongery

Painted white wooden doors

White satinwood finish to woodwork and skirting

White paint finish to walls and ceilings throughout

### ELECTRICAL

Zanussi Washer Dryer located in storage cupboard

Recessed LED downlighters in white

Pendant lighting to bedrooms

White switches and sockets

TV connection points to living room and main bedroom

Pre-wired for Virgin media††

Black graphite balcony lights on private outside areas

### SECURITY AND PEACE OF MIND

Solid entrance door with multi-point lock

Access to apartments via audio visual door entry system

Mains operated smoke detectors

10-year NHBC warranty cover

2 year defect warranty from practical completion date\*\*

999-year lease

### HEATING

Heating and hot water provided by central plant and charged separately

### ENERGY EFFICIENCY

Predicted Energy Assessment Level 84 under SAP 2012

### EXTERIOR

Landscaped areas and tree-lined pathways

Cycle stands and cycle stores

Concierge service

7:00am to 9.30pm weekdays and 8am to 4pm weekends

### SUSTAINABILITY

Within the ultra low emission zone

Cycle and walking routes in the area

Large cycle store accessible via fob

Green and brown roofs to development

Water butts on site to water the garden

Attenuation tank, permeable paving and swales in the landscaping for drainage

Mechanical ventilation to apartments

Double glazing and good levels of insulation

Bin stores for general waste and recycling bins

### GENERAL

Zip Car Club

Pet-friendly development†



\*Half size dishwashers added to selected apartments. Please speak to your sales advisor for further info. \*\*2-year defect warranty commences from practical completion of each apartment, which may differ from your purchase date. † up to 2 dogs and/or cats. †† Virgin media is a service that needs to be paid for separately. Whilst every effort has been taken to ensure the accuracy of the information provided, it has been supplied as a guide and Peabody reserve the right to amend the specification as necessary and without notice. Specification may vary on shared ownership homes. Peabody Show Apartment images are indicative only and are used as a guide to the craftsmanship and finish.

# FIND THE PERFECT PLACE


## Building Storeys

|                     |            |
|---------------------|------------|
| Matkin Mansions     | 9 storeys  |
| Simper Mansions     | 10 storeys |
| Higgs Mansions      | 9 storeys  |
| Tweed Mansions      | 13 storeys |
| Foots Row Mansions  | 18 storeys |
| Billington Mansions | 13 storeys |
| Arden Mansions      | 15 storeys |



# ARDEN MANSIONS

ONE BEDROOM →

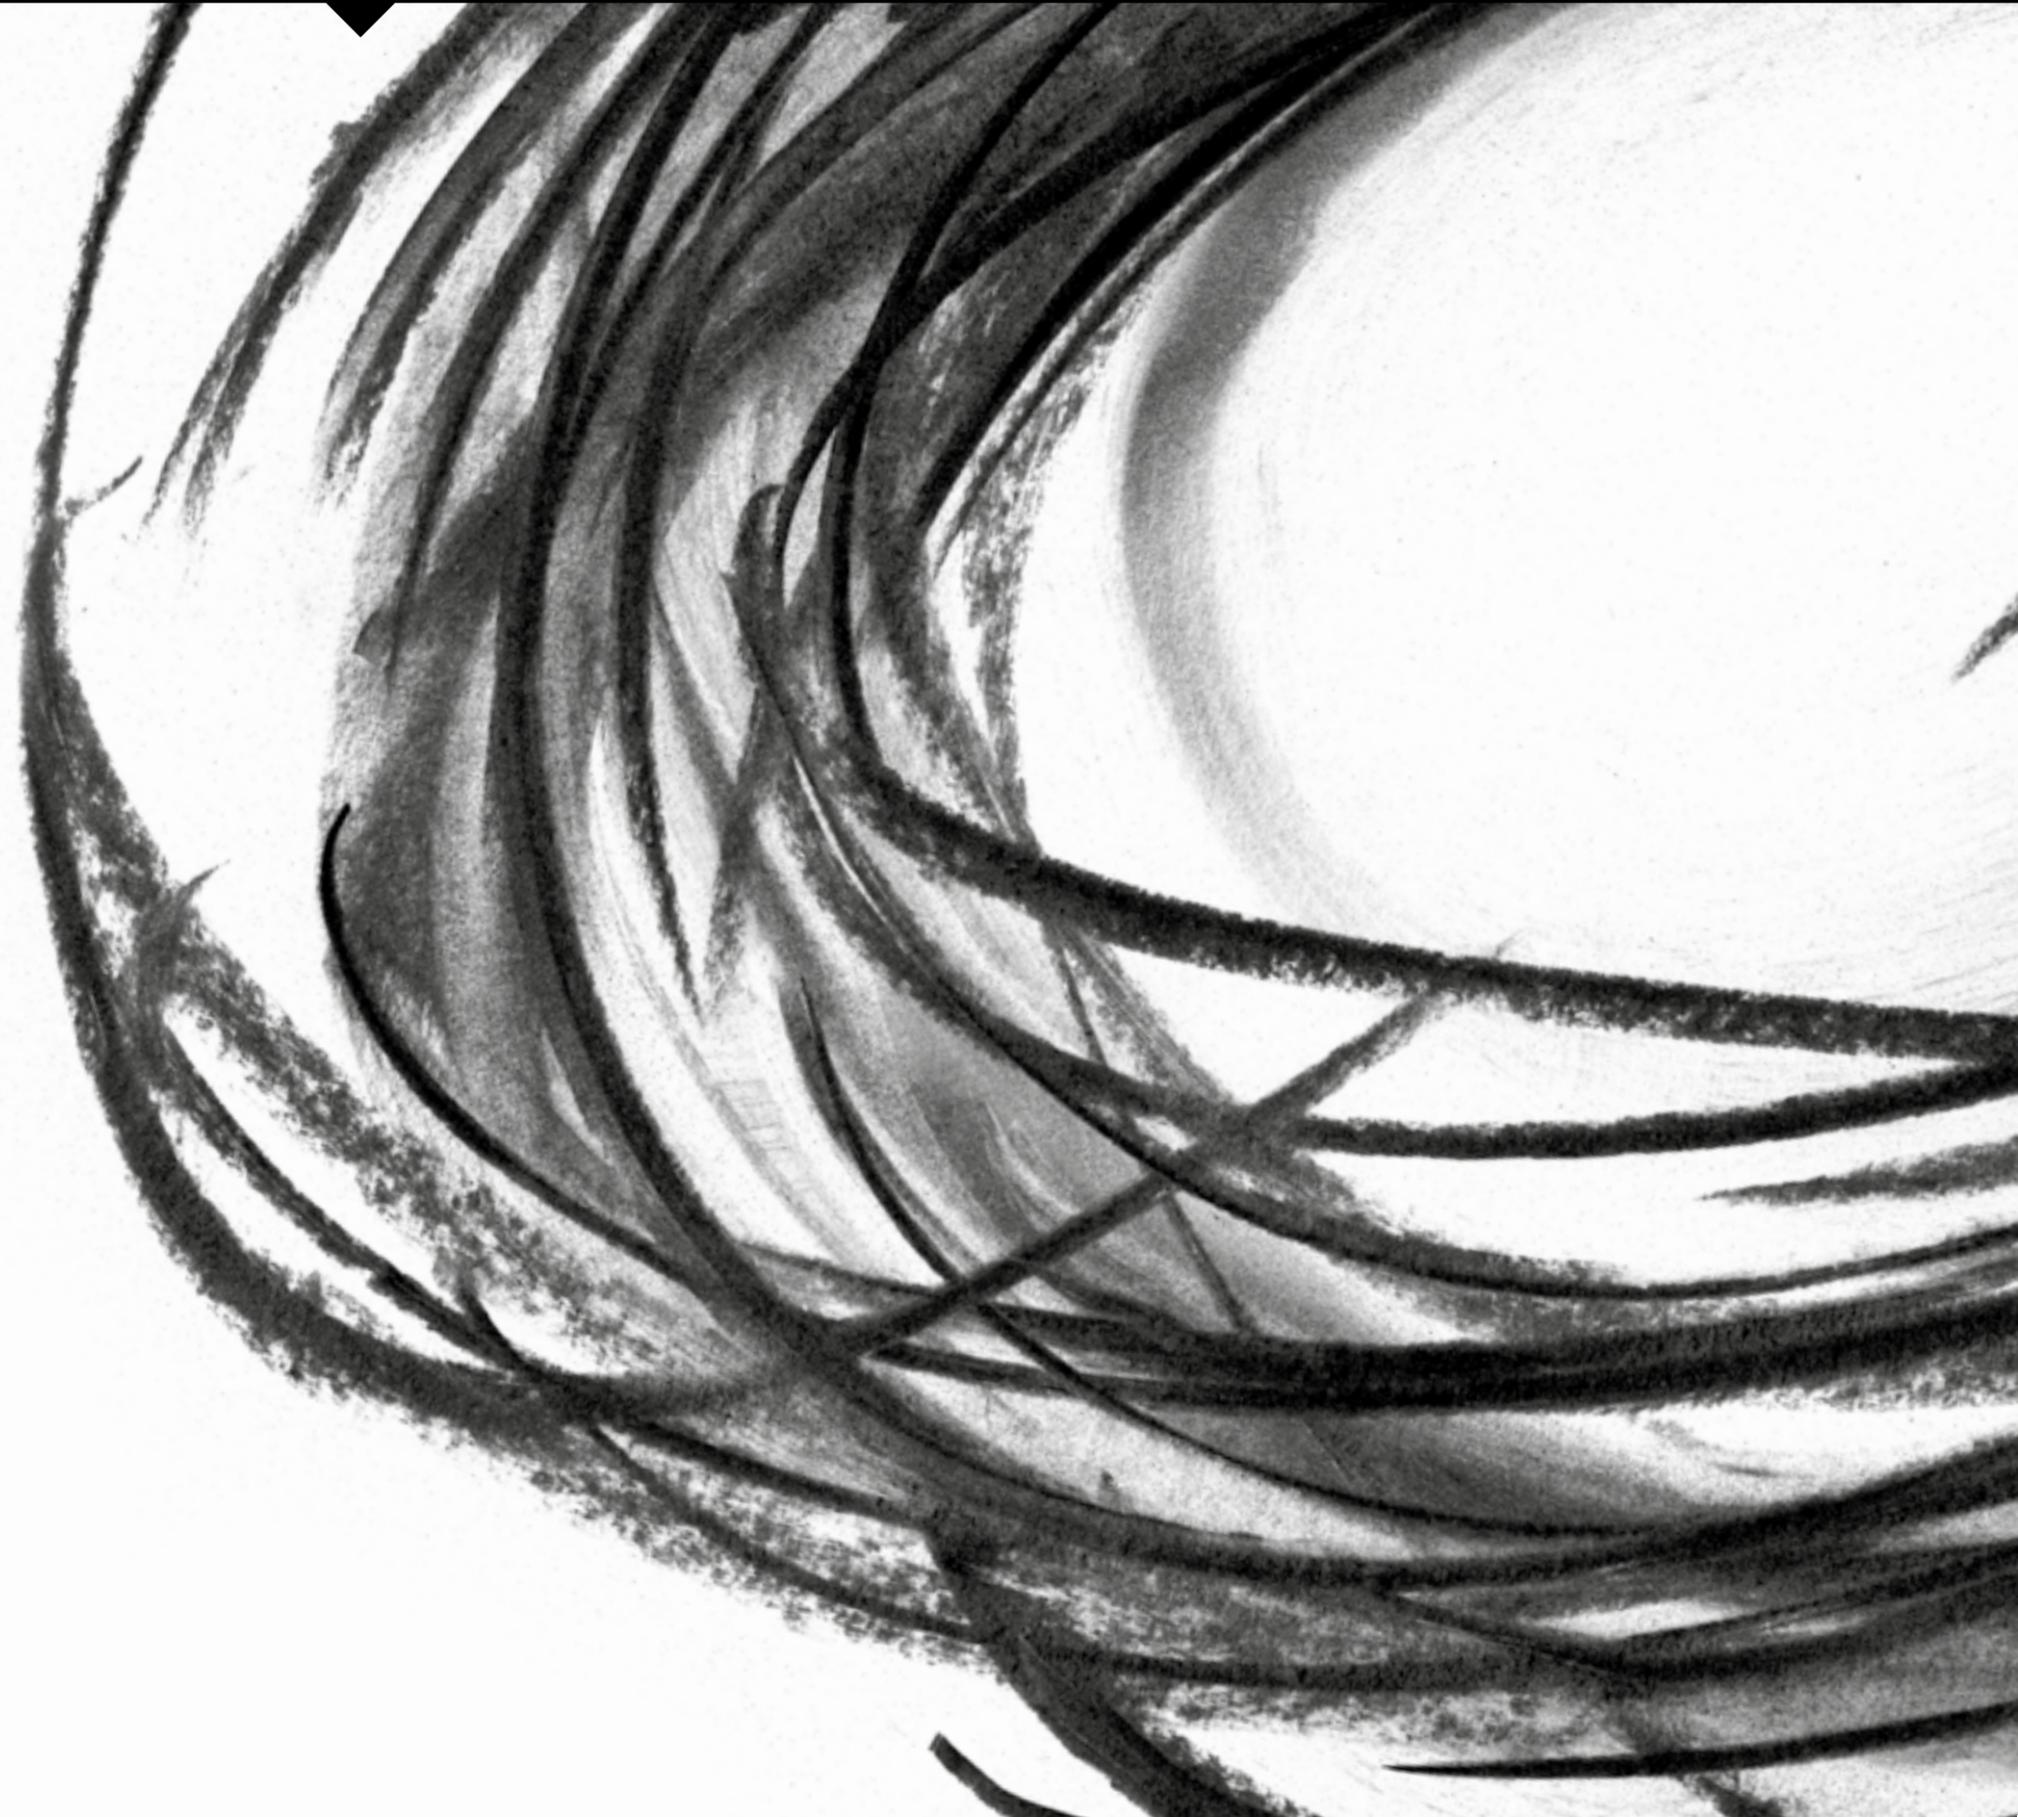

# ONE BEDROOM ARDEN MANSIONS


## Apartment 6

**Total Internal Area 53.5m<sup>2</sup> / 576ft<sup>2</sup>**

**Total External Area 12.4m<sup>2</sup> / 133.5ft<sup>2</sup>**

|                       |             |               |
|-----------------------|-------------|---------------|
| Living/Dining/Kitchen | 3.9m x 6.2m | 12'9" x 20'3" |
| Bedroom               | 3.4m x 3.6m | 11'3" x 12'0" |
| Bathroom              | 2.2m x 2.0m | 7'5" x 6'5"   |
| Terrace               | 2.8m x 4.2m | 9'5" x 14'0"  |

| Floor | Apt. No. |
|-------|----------|
| 1     | 6        |

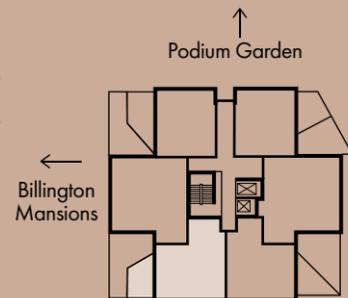

S - Storage  
WD - Washer Dryer  
W - Built-in wardrobe  
FF - Fridge/Freezer

DW - Dishwasher  
HIU - Heat Interface Unit  
MVHR - Mechanical Heat Recovery Unit



[Jump to Site Plan](#)



# ONE BEDROOM ARDEN MANSIONS

*Apartments 57, 61, 65, 69 & 73*

**Total Internal Area 51.8m<sup>2</sup> / 557ft<sup>2</sup>**

**Total External Area 4.8m<sup>2</sup> / 51.7ft<sup>2</sup>**

|                       |             |               |
|-----------------------|-------------|---------------|
| Living/Dining/Kitchen | 4.5m x 5.3m | 14'9" x 17'4" |
| Bedroom               | 3.6m x 3.5m | 11'8" x 11'4" |
| Bathroom              | 2.2m x 2.0m | 7'2" x 6'5"   |
| Balcony               | 2.8m x 1.8m | 9'3" x 6'1"   |

| Floor | Apt. No. |
|-------|----------|
| 10    | 57       |
| 11    | 61       |
| 12    | 65       |
| 13    | 69       |
| 14    | 73       |



S - Storage  
WD - Washer Dryer  
W - Built-in wardrobe  
FF - Fridge/Freezer

DW - Dishwasher  
HIU - Heat Interface Unit  
MVHR - Mechanical Heat Recovery Unit

[Jump to Site Plan](#)



# ONE BEDROOM ARDEN MANSIONS


*Apartments 58, 62, 66, 70 & 74*

**Total Internal Area 53m<sup>2</sup> / 570ft<sup>2</sup>**

**Total External Area 4.87m<sup>2</sup> / 52.4ft<sup>2</sup>**

|                       |             |               |
|-----------------------|-------------|---------------|
| Living/Dining/Kitchen | 4.3m x 7.2m | 14'1" x 23'6" |
| Bedroom               | 4.4m x 2.8m | 14'4" x 9'2"  |
| Bathroom              | 2.0m x 2.2m | 6'5" x 7'2"   |
| Balcony               | 2.8m x 1.8m | 9'2" x 5'9"   |

| Floor | Apt. No. |
|-------|----------|
| 10    | 58       |
| 11    | 62       |
| 12    | 66       |
| 13    | 70       |
| 14    | 74       |

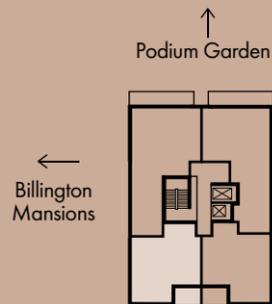

S - Storage  
WD - Washer Dryer  
W - Built-in wardrobe  
FF - Fridge/Freezer

DW - Dishwasher  
HIU - Heat Interface Unit  
MVHR - Mechanical Heat Recovery Unit

[Jump to Site Plan](#)



# ONE BEDROOM ARDEN MANSIONS


## Apartment 5

**Total Internal Area 52.3m<sup>2</sup> / 563ft<sup>2</sup>**

**Total External Area 5.2m<sup>2</sup> / 56ft<sup>2</sup>**

|                       |             |               |
|-----------------------|-------------|---------------|
| Living/Dining/Kitchen | 3.8m x 7.1m | 12'7" x 23'5" |
| Bedroom               | 3.4m x 3.6m | 11'2" x 11'9" |
| Bathroom              | 2.2m x 2.0m | 7'4" x 6'5"   |
| Terrace               | 2.2m x 2.2m | 7'4" x 7'5"   |

| Floor | Apt. No. |
|-------|----------|
| 1     | 5        |

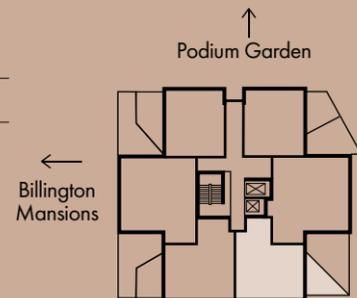

- S - Storage
- WD - Washer Dryer
- W - Built-in wardrobe
- FF - Fridge/Freezer
- DW - Dishwasher
- HIU - Heat Interface Unit
- MVHR - Mechanical Heat Recovery Unit

[Jump to Site Plan](#) →

# ONE BEDROOM ARDEN MANSIONS


## *Apartments 47 & 53*

**Total Internal Area 52.3m<sup>2</sup> / 563ft<sup>2</sup>**

**Total External Area 5.4m<sup>2</sup> / 58.1ft<sup>2</sup>**

|                       |             |               |
|-----------------------|-------------|---------------|
| Living/Dining/Kitchen | 3.8m x 7.1m | 12'7" x 23'5" |
| Bedroom               | 3.4m x 3.6m | 11'2" x 11'9" |
| Bathroom              | 2.2m x 2.0m | 7'4" x 6'5"   |
| Balcony               | 3.5m x 1.5m | 11'5" x 5'0"  |

| Floor | Apt. No. |
|-------|----------|
| 8     | 47       |
| 9     | 53       |

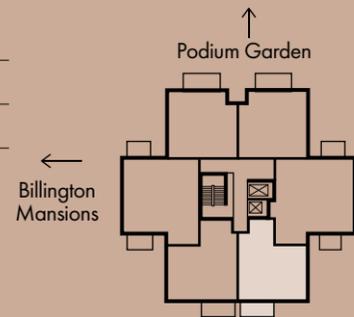

S - Storage  
WD - Washer Dryer  
W - Built-in wardrobe  
FF - Fridge/Freezer

DW - Dishwasher  
HIU - Heat Interface Unit  
MVHR - Mechanical Heat Recovery Unit



[Jump to Site Plan](#)



# ONE BEDROOM ARDEN MANSIONS

*Apartments 30 & 36*




**Total Internal Area 58.6m<sup>2</sup> / 631ft<sup>2</sup>**

**Total External Area 5.4m<sup>2</sup> / 58.1ft<sup>2</sup>**

|               |             |               |
|---------------|-------------|---------------|
| Living/Dining | 3.3m x 4.3m | 11'0" x 14'1" |
| Kitchen       | 3.8m x 2.3m | 12'6" x 7'5"  |
| Bedroom       | 4.0m x 4.3m | 13'1" x 14'3" |
| Bathroom      | 2.6m x 2.1m | 8'5" x 7'1"   |
| Balcony       | 3.5m x 1.5m | 11'5" x 5'0"  |

| Floor | Apt. No. |
|-------|----------|
| 5     | 30       |
| 6     | 36       |

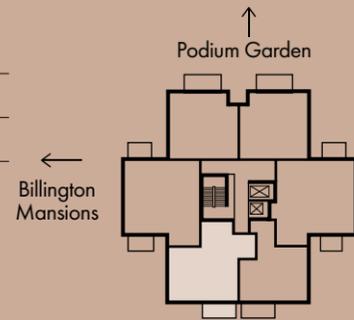

S - Storage  
WD - Washer Dryer  
W - Built-in wardrobe  
FF - Fridge/Freezer

DW - Dishwasher  
HIU - Heat Interface Unit  
MVHR - Mechanical Heat Recovery Unit

[Jump to Site Plan](#)



# ONE BEDROOM ARDEN MANSIONS


## *Apartments 9 & 21*

**Total Internal Area 52.3m<sup>2</sup> / 563ft<sup>2</sup>**

**Total External Area 5.9m<sup>2</sup> / 63.9ft<sup>2</sup>**

|                       |             |               |
|-----------------------|-------------|---------------|
| Living/Dining/Kitchen | 4.0m x 7.2m | 13'1" x 23'9" |
| Bedroom               | 3.3m x 5.0m | 11'0" x 16'6" |
| Bathroom              | 2.1m x 1.9m | 7'1" x 6'5"   |
| Balcony               | 3.8m x 1.5m | 12'7" x 5'0"  |

| Floor | Apt. No. |
|-------|----------|
| 2     | 9        |
| 4     | 21       |

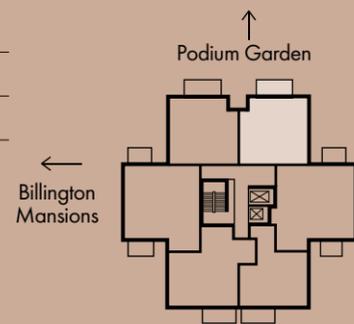

S - Storage  
WD - Washer Dryer  
W - Built-in wardrobe  
FF - Fridge/Freezer  
DW - Dishwasher  
HIU - Heat Interface Unit  
MVHR - Mechanical Heat Recovery Unit

[Jump to Site Plan](#)



# ONE BEDROOM ARDEN MANSIONS


## Apartment 27

**Total Internal Area 52.3m<sup>2</sup> / 563ft<sup>2</sup>**

**Total External Area 5.2m<sup>2</sup> / 55.9ft<sup>2</sup>**

|                       |             |               |
|-----------------------|-------------|---------------|
| Living/Dining/Kitchen | 4.0m x 7.2m | 13'1" x 23'9" |
| Bedroom               | 3.3m x 5.0m | 11'0" x 16'6" |
| Bathroom              | 2.1m x 1.9m | 7'1" x 6'5"   |
| Balcony               | 3.3m x 1.5m | 11'1" x 5'0"  |

| Floor | Apt. No. |
|-------|----------|
| 5     | 27       |

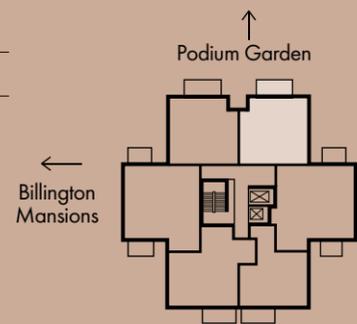

S - Storage  
WD - Washer Dryer  
W - Built-in wardrobe  
FF - Fridge/Freezer  
DW - Dishwasher  
HIU - Heat Interface Unit  
MVHR - Mechanical Heat Recovery Unit

[Jump to Site Plan](#)



# ONE BEDROOM ARDEN MANSIONS


## *Apartments 20 & 32*

**Total Internal Area 52.3m<sup>2</sup> / 563ft<sup>2</sup>**

**Total External Area 5.9m<sup>2</sup> / 63.9ft<sup>2</sup>**

|                       |             |               |
|-----------------------|-------------|---------------|
| Living/Dining/Kitchen | 4.0m x 7.2m | 13'1" x 23'8" |
| Bedroom               | 3.3m x 5.0m | 11'0" x 16'6" |
| Bathroom              | 2.1m x 1.9m | 7'1" x 6'5"   |
| Balcony               | 3.8m x 1.5m | 12'7" x 5'0"  |

| Floor | Apt. No. |
|-------|----------|
| 4     | 20       |
| 6     | 32       |

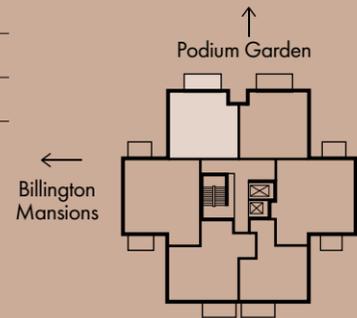

S - Storage  
WD - Washer Dryer  
W - Built-in wardrobe  
FF - Fridge/Freezer

DW - Dishwasher  
HIU - Heat Interface Unit  
MVHR - Mechanical Heat Recovery Unit



[Jump to Site Plan](#) →

# ONE BEDROOM ARDEN MANSIONS


## *Apartments 14, 26 & 38*

**Total Internal Area 52.3m<sup>2</sup> / 563ft<sup>2</sup>**

**Total External Area 5.2m<sup>2</sup> / 55.9ft<sup>2</sup>**

|                       |             |               |
|-----------------------|-------------|---------------|
| Living/Dining/Kitchen | 4.0m x 7.2m | 13'1" x 23'8" |
| Bedroom               | 3.3m x 5.0m | 11'0" x 16'6" |
| Bathroom              | 2.1m x 1.9m | 7'1" x 6'5"   |
| Balcony               | 3.3m x 1.5m | 11'1" x 5'0"  |

| Floor | Apt. No. |
|-------|----------|
| 3     | 14       |
| 5     | 26       |
| 7     | 38       |

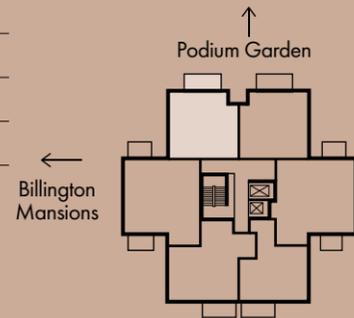

S - Storage  
WD - Washer Dryer  
W - Built-in wardrobe  
FF - Fridge/Freezer

DW - Dishwasher  
HIU - Heat Interface Unit  
MVHR - Mechanical Heat Recovery Unit



[Jump to Site Plan](#) →

# ONE BEDROOM ARDEN MANSIONS


## *Apartments 48 & 54*

**Total Internal Area 53.4m<sup>2</sup> / 574ft<sup>2</sup>**

**Total External Area 5.0m<sup>2</sup> / 53.9ft<sup>2</sup>**

|                       |             |               |
|-----------------------|-------------|---------------|
| Living/Dining/Kitchen | 3.9m x 6.2m | 13'0" x 20'3" |
| Bedroom               | 3.3m x 3.6m | 11'1" x 12'0" |
| Bathroom              | 2.1m x 2.0m | 7'1" x 6'5"   |
| Balcony               | 3.5m x 1.5m | 12'7" x 5'0"  |

| Floor | Apt. No. |
|-------|----------|
| 8     | 48       |
| 9     | 54       |

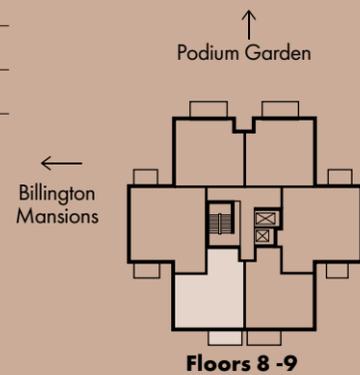


S - Storage  
WD - Washer Dryer  
W - Built-in wardrobe  
FF - Fridge/Freezer  
DW - Dishwasher  
HIU - Heat Interface Unit  
MVHR - Mechanical Heat Recovery Unit



[Jump to Site Plan](#) →

# BILLINGTON MANSIONS

[ONE BEDROOM →](#)

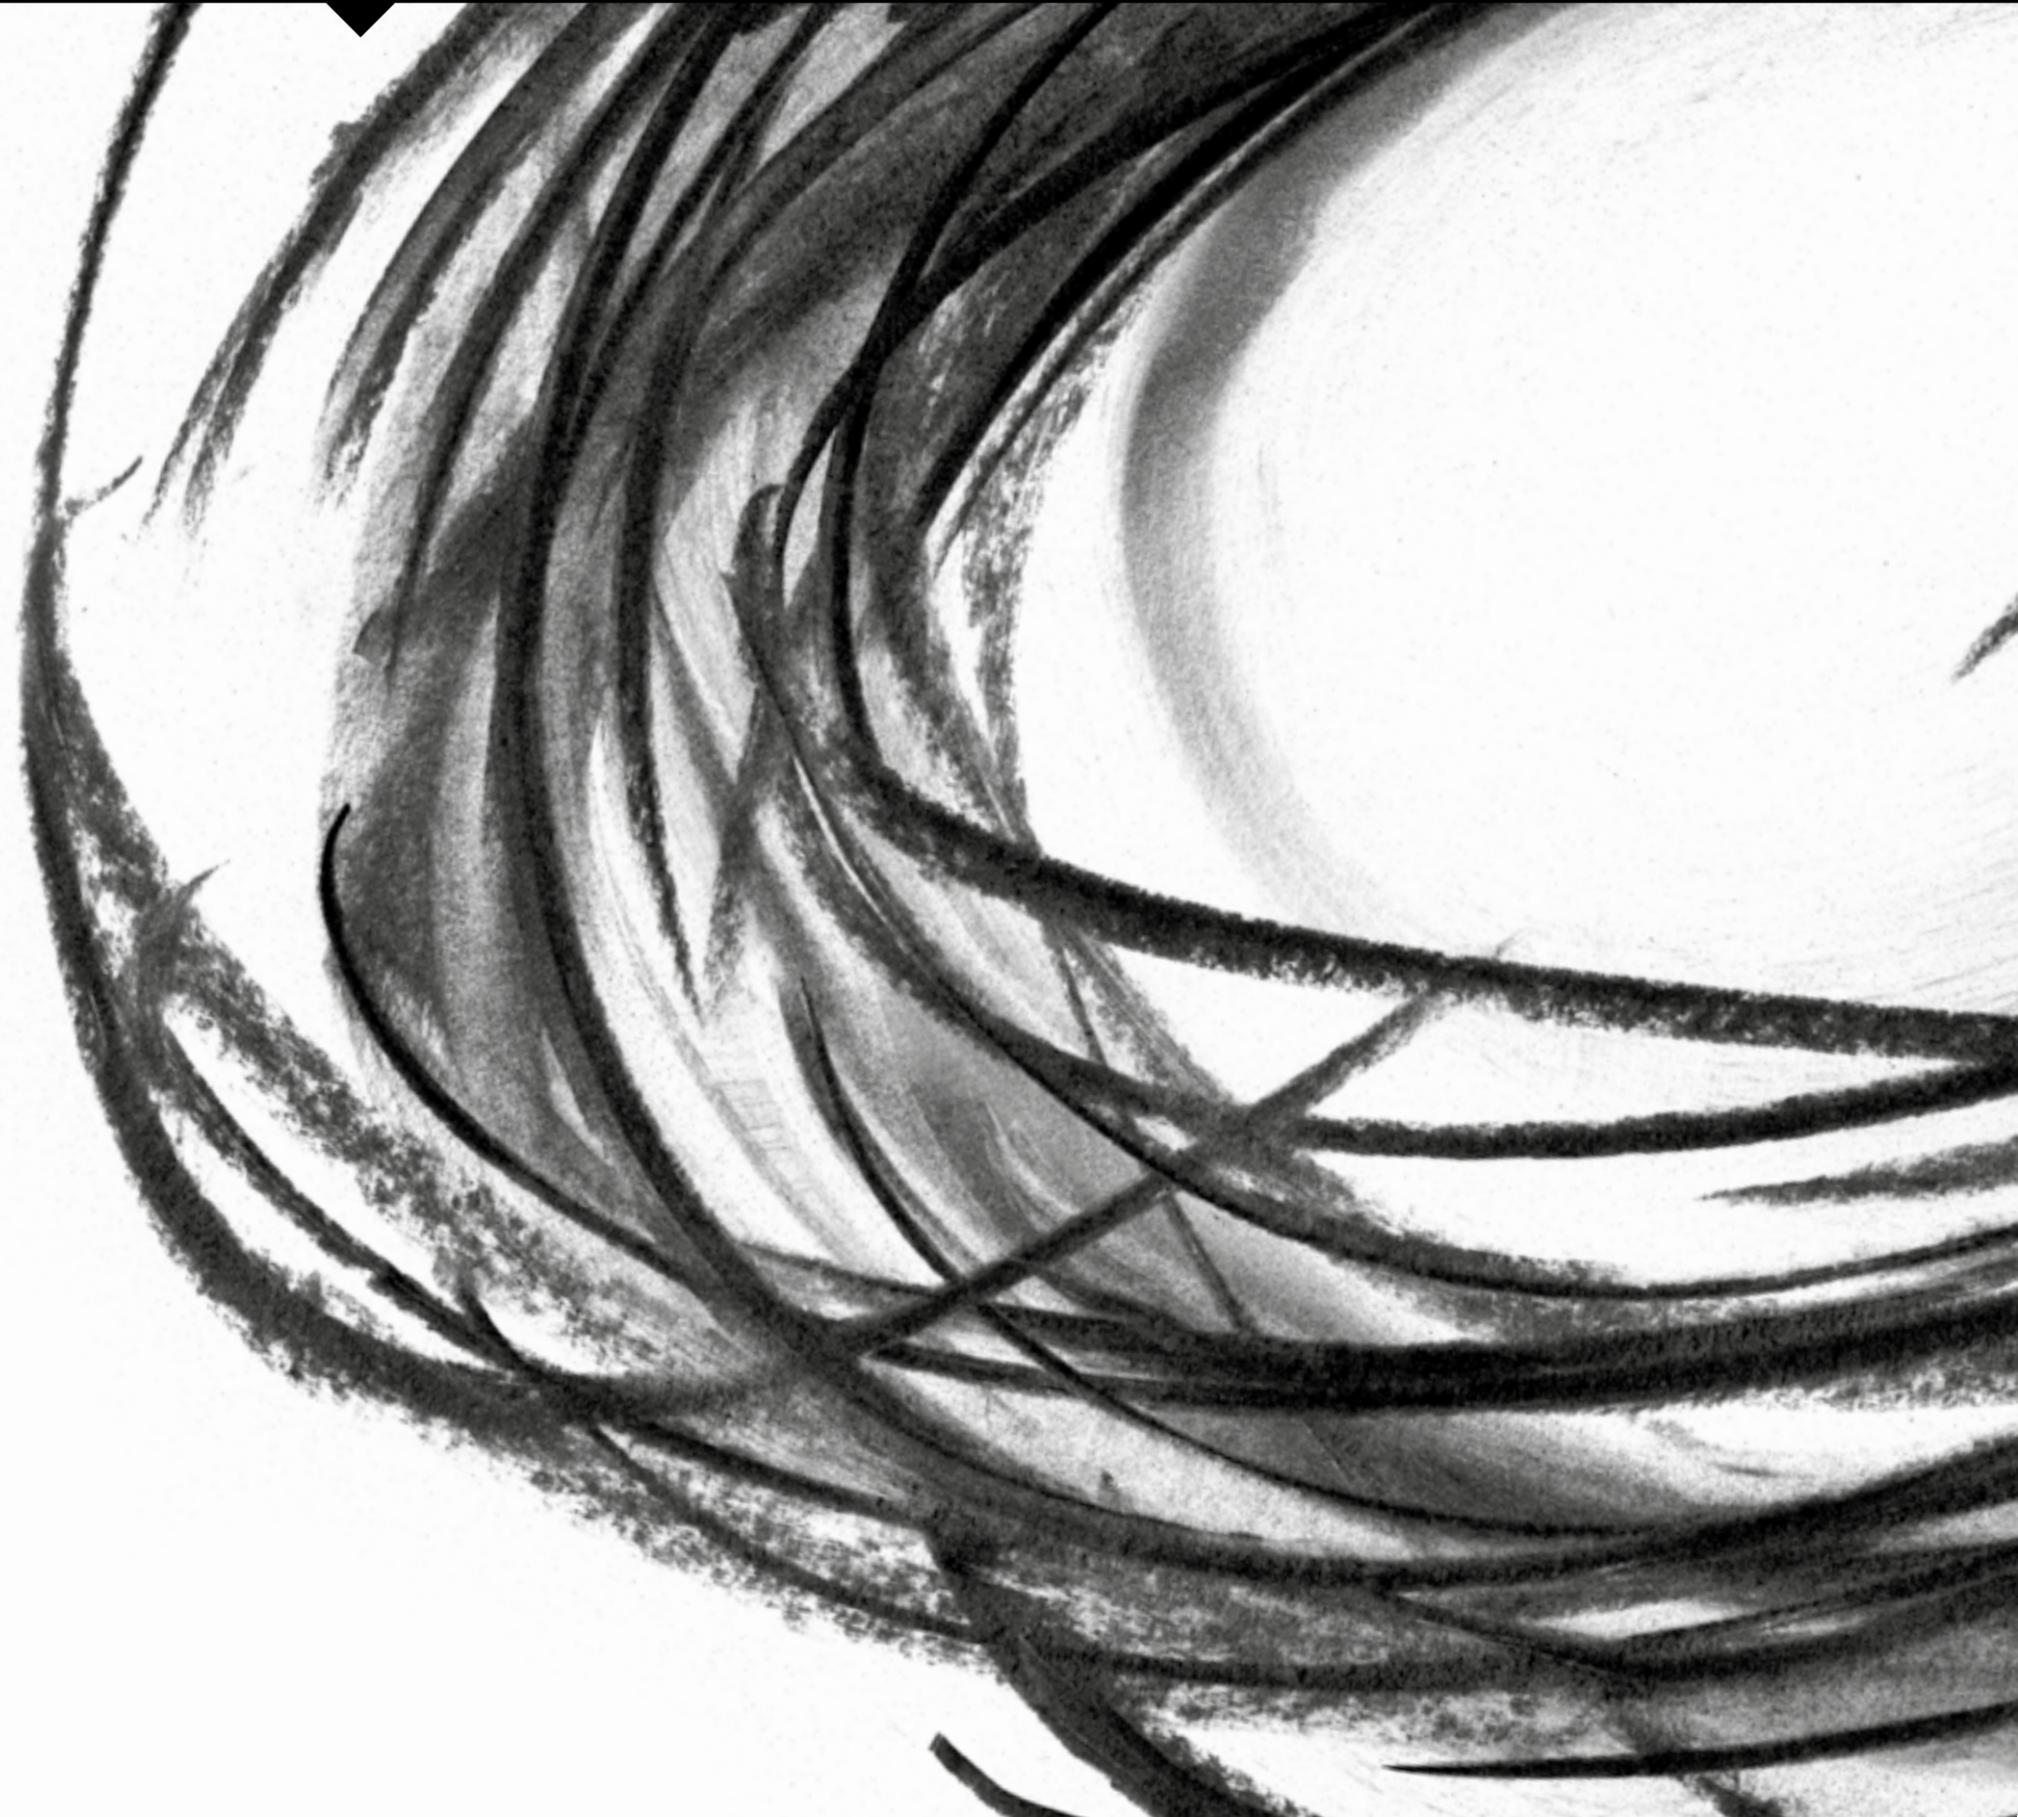

# ONE BEDROOM BILLINGTON MANSIONS


*Apartments 11, 17, 23, 29, 35 & 41*

**Total Internal Area 50.7m<sup>2</sup> / 545.7ft<sup>2</sup>**

**Total External Area 5.01m<sup>2</sup> / 53.9ft<sup>2</sup>**

|                       |             |               |
|-----------------------|-------------|---------------|
| Living/Dining/Kitchen | 4.4m x 5.0m | 14'5" x 16'7" |
| Bedroom               | 2.9m x 4.2m | 9'5" x 13'8"  |
| Bathroom              | 2.1m x 1.9m | 6'8" x 6'5"   |
| Balcony               | 3.2m x 1.5m | 10'7" x 5'0"  |

| Floor | Apt. No. |
|-------|----------|
| 2     | 11       |
| 3     | 17       |
| 4     | 23       |
| 5     | 29       |
| 6     | 35       |
| 7     | 41       |

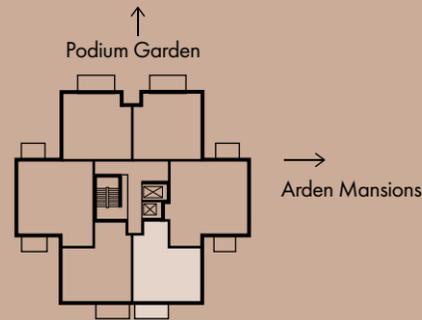

S - Storage  
WD - Washer Dryer  
W - Built-in wardrobe  
FF - Fridge/Freezer

DW - Dishwasher  
HIU - Heat Interface Unit  
MVHR - Mechanical Heat Recovery Unit



[Jump to Site Plan](#)



# ONE BEDROOM BILLINGTON MANSIONS


## *Apartments 24, 30, 36 & 42*

**Total Internal Area 53.4m<sup>2</sup> / 574ft<sup>2</sup>**

**Total External Area 5.0m<sup>2</sup> / 53.9ft<sup>2</sup>**

|                       |             |               |
|-----------------------|-------------|---------------|
| Living/Dining/Kitchen | 3.9m x 6.1m | 13'0" x 20'3" |
| Bedroom               | 3.3m x 3.6m | 11'1" x 11'9" |
| Bathroom              | 2.0m x 2.1m | 6'5" x 6'8"   |
| Balcony               | 3.2m x 1.5m | 10'7" x 5'0"  |

| Floor | Apt. No. |
|-------|----------|
| 4     | 24       |
| 5     | 30       |
| 6     | 36       |
| 7     | 42       |

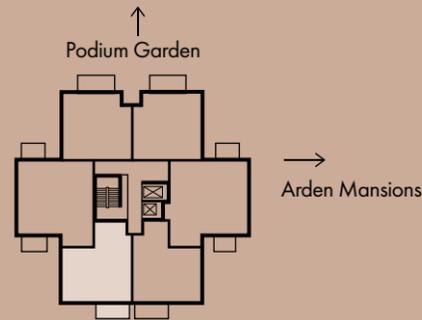

S - Storage  
WD - Washer Dryer  
W - Built-in wardrobe  
FF - Fridge/Freezer

DW - Dishwasher  
HIU - Heat Interface Unit  
MVHR - Mechanical Heat Recovery Unit



[Jump to Site Plan](#) →

# ONE BEDROOM BILLINGTON MANSIONS



## *Apartments 45, 49, 53 & 57*

**Total Internal Area 52.2m<sup>2</sup> / 561.1ft<sup>2</sup>**

**Total External Area 5.1m<sup>2</sup> / 55.5ft<sup>2</sup>**

|                       |             |               |
|-----------------------|-------------|---------------|
| Living/Dining/Kitchen | 4.1m x 5.8m | 13'6" x 19'1" |
| Bedroom               | 3.3m x 4.0m | 11'3" x 13'1" |
| Bathroom              | 2.0m x 2.2m | 6'5" x 7'2"   |
| Balcony               | 3.9m x 1.4m | 12'9" x 4'8"  |

| Floor | Apt. No. |
|-------|----------|
| 8     | 45       |
| 9     | 49       |
| 10    | 53       |
| 11    | 57       |

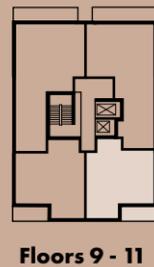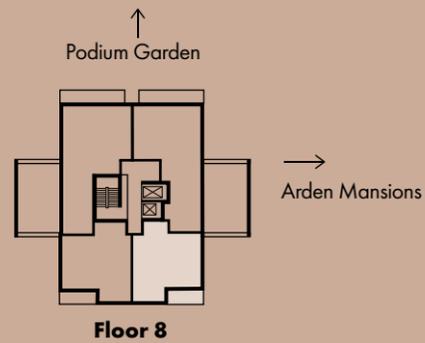

S - Storage  
WD - Washer Dryer  
W - Built-in wardrobe  
FF - Fridge/Freezer

DW - Dishwasher  
HIU - Heat Interface Unit  
MVHR - Mechanical Heat Recovery Unit



[Jump to Site Plan](#) →

# ONE BEDROOM BILLINGTON MANSIONS


## Apartment 61

**Total Internal Area 52.2m<sup>2</sup> / 561.1ft<sup>2</sup>**

**Total External Area 5.1m<sup>2</sup> / 55.5ft<sup>2</sup>**

|                       |             |               |
|-----------------------|-------------|---------------|
| Living/Dining/Kitchen | 4.1m x 5.8m | 13'6" x 19'1" |
| Bedroom               | 3.3m x 4.0m | 11'3" x 13'1" |
| Bathroom              | 2.0m x 2.2m | 6'5" x 7'2"   |
| Balcony               | 3.9m x 1.4m | 12'9" x 4'8"  |

| Floor | Apt. No. |
|-------|----------|
| 12    | 61       |

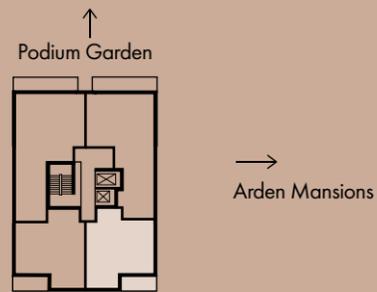

- S - Storage
- WD - Washer Dryer
- W - Built-in wardrobe
- FF - Fridge/Freezer
- DW - Dishwasher
- HIU - Heat Interface Unit
- MVHR - Mechanical Heat Recovery Unit

[Jump to Site Plan](#) →

# ONE BEDROOM BILLINGTON MANSIONS



## *Apartments 50, 54 & 58*

**Total Internal Area 52.7m<sup>2</sup> / 566.5ft<sup>2</sup>**

**Total External Area 5.2m<sup>2</sup> / 55.9ft<sup>2</sup>**

|                       |             |               |
|-----------------------|-------------|---------------|
| Living/Dining/Kitchen | 4.2m x 5.5m | 13'8" x 18'3" |
| Bedroom               | 3.4m x 3.8m | 11'2" x 12'6" |
| Bathroom              | 2.0m x 2.2m | 6'5" x 7'2"   |
| Balcony               | 3.9m x 1.4m | 12'9" x 4'8"  |

| Floor | Apt. No. |
|-------|----------|
| 9     | 50       |
| 10    | 54       |
| 11    | 58       |

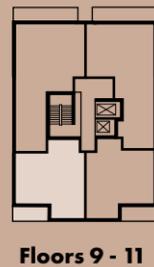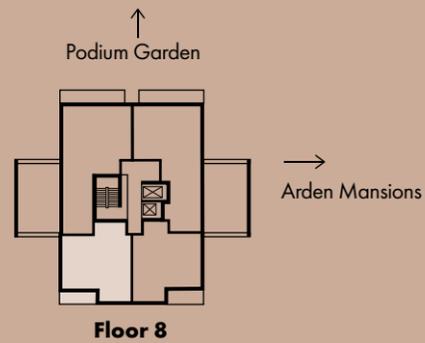

S - Storage  
WD - Washer Dryer  
W - Built-in wardrobe  
FF - Fridge/Freezer

DW - Dishwasher  
HIU - Heat Interface Unit  
MVHR - Mechanical Heat Recovery Unit



[Jump to Site Plan](#) →

# ONE BEDROOM BILLINGTON MANSIONS


## *Apartments 20, 26 & 32*

**Total Internal Area 52.4m<sup>2</sup> / 564ft<sup>2</sup>**

**Total External Area 5.1m<sup>2</sup> / 55.7ft<sup>2</sup>**

|                       |             |               |
|-----------------------|-------------|---------------|
| Living/Dining/Kitchen | 4.0m x 7.2m | 13'1" x 23'9" |
| Bedroom               | 3.3m x 5.0m | 11'0" x 16'6" |
| Bathroom              | 2.0m x 2.2m | 7'2" x 6'5"   |
| Balcony               | 3.3m x 1.5m | 11'1" x 5'0"  |

| Floor | Apt. No. |
|-------|----------|
| 4     | 20       |
| 5     | 26       |
| 6     | 32       |

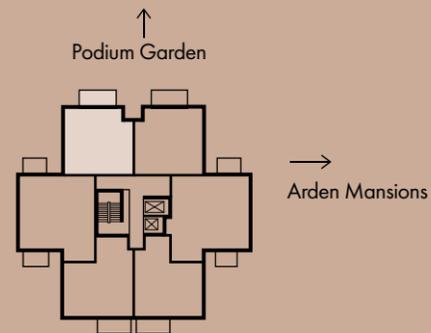

S - Storage  
WD - Washer Dryer  
W - Built-in wardrobe  
FF - Fridge/Freezer

DW - Dishwasher  
HIU - Heat Interface Unit  
MVHR - Mechanical Heat Recovery Unit



[Jump to Site Plan](#)



# ONE BEDROOM BILLINGTON MANSIONS


## *Apartments 15, 21, 27 & 33*

**Total Internal Area 52.1m<sup>2</sup> / 561ft<sup>2</sup>**

**Total External Area 5.1m<sup>2</sup> / 55.7ft<sup>2</sup>**

|                       |             |               |
|-----------------------|-------------|---------------|
| Living/Dining/Kitchen | 4.0m x 7.2m | 13'1" x 23'9" |
| Bedroom               | 3.3m x 5.0m | 11'0" x 16'6" |
| Bathroom              | 2.2m x 2.0m | 7'2" x 6'5"   |
| Balcony               | 3.3m x 1.5m | 11'1" x 5'0"  |

| Floor | Apt. No. |
|-------|----------|
| 3     | 15       |
| 4     | 21       |
| 5     | 27       |
| 6     | 33       |

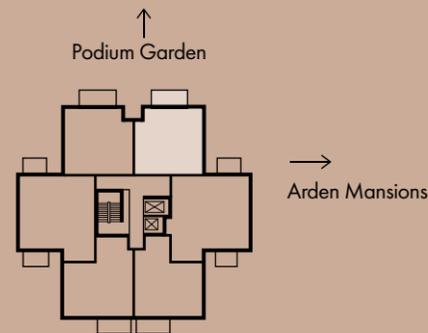

S - Storage  
WD - Washer Dryer  
W - Built-in wardrobe  
FF - Fridge/Freezer

DW - Dishwasher  
HIU - Heat Interface Unit  
MVHR - Mechanical Heat Recovery Unit

[Jump to Site Plan](#)



## Ready to buy?

# THE SHARED OWNERSHIP JOURNEY IS SIMPLE...



1

Register your interest in New Mansion Square and complete the application form



2

Take a quick financial assessment to ensure you meet all the criteria



3

Attend your viewing, this could be in person or virtually and pay a reservation fee.



4

We will confirm whether we are able to offer you a Shared Ownership home with an offer letter



5

Take a full financial assessment with an Independent Mortgage Advisor (IMA) from our selected panel of experts, appoint a Solicitor & Mortgage Advisor and complete an Offer Acceptance Form



6

Submit a mortgage application within two working days of your financial assessment and a Peabody's solicitor and your solicitor will organise the legal paperwork so contracts can exchange



7

On completion day, the money to buy your home is transferred to our solicitors. You now legally own your home through Shared Ownership!




8

Move in and start enjoying your new home!

## FIND OUT MORE ABOUT SHARED OWNERSHIP

Peabody has a range of resources to help you learn more about what is involved.

[FIND OUT MORE >](#)

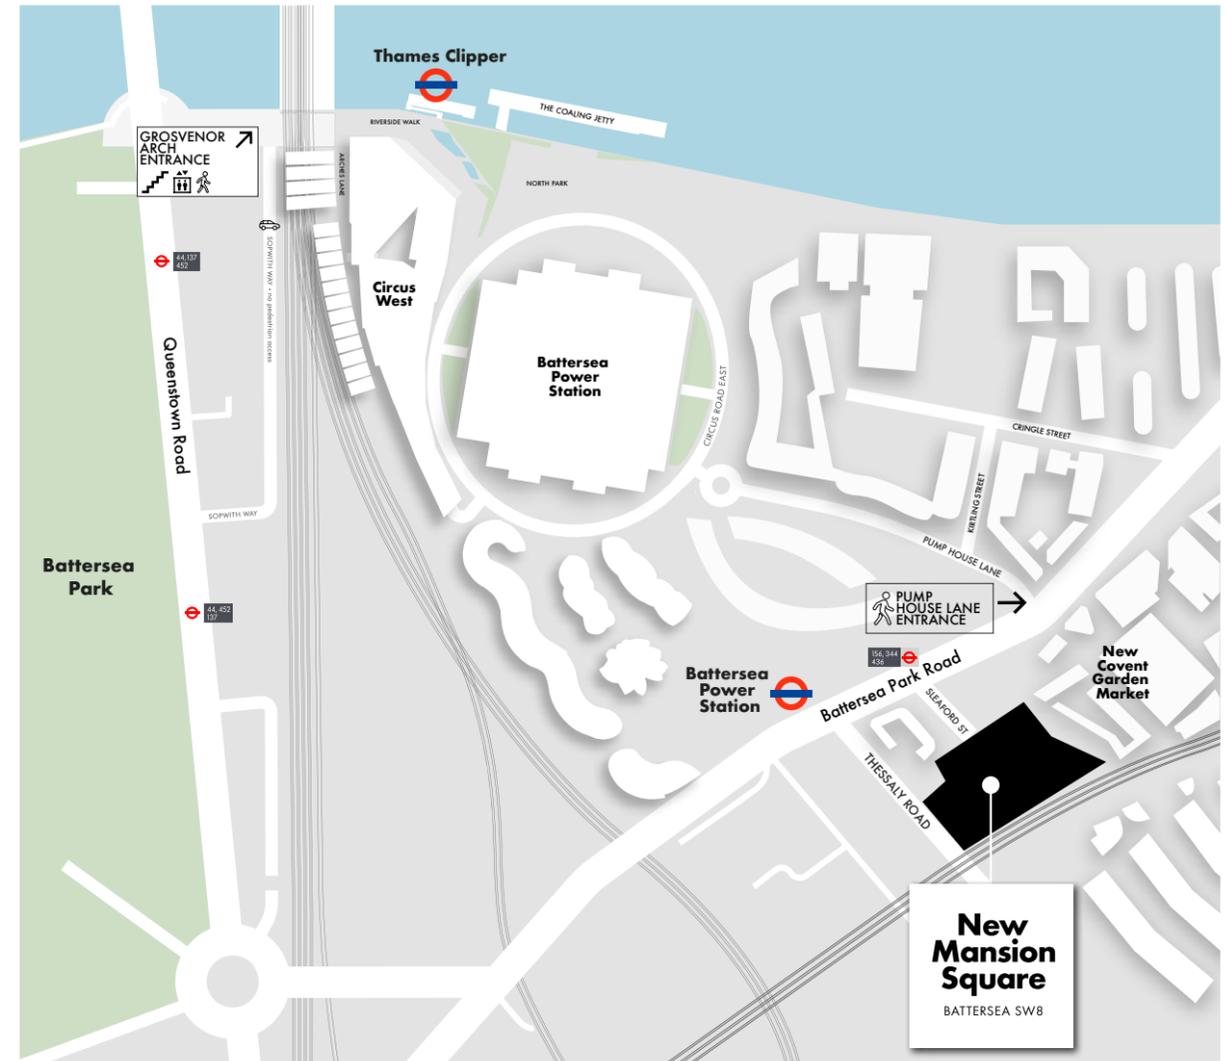

Map not to scale



*Peabody creates great places where people want to live, adding value by upholding high design standards, building sustainable, high-quality new homes that stand the test of time and making a positive difference through ongoing commitment to our communities. Our mission is to help people flourish.*



#### BUILDING HISTORY

Formed 160 years ago by the American financier and philanthropist George Peabody, Peabody is one of the UK's oldest and largest housing associations. Together with Catalyst Housing who joined the Group in 2022, we are responsible for more than 104,000 homes across London and the Home Counties.



#### SOCIAL IMPACT

In line with our social purpose, Peabody re-invests its surplus to provide more homes and services. We deliver services to 220,000 residents, supporting customers and the wider communities in which we work. We focus on those who need our help the most, working with people and communities to build resilience and promote wellbeing. We invest around £11m each year through our Community Foundation, to support people to be healthier, wealthier and happier.



#### CUSTOMER FOCUS

Over 90% of customers said they would recommend Peabody. Our customers' feedback helps shape the design of our homes and community services based on the needs of each neighbourhood. We value our customers and listen to what they have to tell us. Peabody are proud to have achieved 'Gold' in the independent customer satisfaction awards three times in a row and strive for excellence in all that we do.



#### QUALITY DESIGN & SUSTAINABILITY

Peabody's reputation is one of the most respected in the housing industry, renowned for high quality, innovative design. We work with industry experts and continually monitor quality throughout the design, procurement and development process. We aim to make a positive impact on climate change for our residents, communities and the environment, with an ambition to achieve net zero carbon in our new and existing homes by 2050.



#### STRONG GROWTH

With a growing pipeline, Peabody continues to invest in building quality new homes with high design standards. We create homes in great locations which are safe, easy to maintain and long-lasting. Peabody delivers long-term returns on investment. With an asset base of £8.3bn, Peabody is well placed to build thousands more top quality, well-maintained homes each year.



#### AWARD WINNING

In recent years, Peabody has been recognised and awarded more than 60 prestigious awards, including the Sunday Times 'Homebuilder of the Year' and the Grand Prix award at the Evening Standard New Homes Awards. We also work with award winning partners who share our values, high design standards and focus on great customer experience.



ARDEN AT PARKSIDE SE10

# More than just a place to live

[FIND YOUR PLACE >](#)



## **New Mansion Square, Battersea, Wandsworth SW8 5AB**

Every care has been taken in the preparation of this brochure. The details contained herein are for guidance only and should not be relied upon as exactly describing any of the particular material illustrated or written by any order under the Consumer Protection from Unfair Trading Regulations 2008.

This information does not constitute a contract, part of a contract or warranty. The developer operates a programme of continuous product development. Features, internal and external, may vary from time to time and may differ from those shown in the brochure. New Mansion Square is a marketing name and may not form part of the postal address for these properties.

Apartment layouts provide approximate measurements only. Dimensions, which are taken from the indicated points of measurement, are for guidance only and are not intended to be used for carpet sizes, appliance space or items of furniture. Measurements are rounded down and we work towards 5% tolerance. Apartment areas are provided as gross internal areas and may vary. Bathroom and kitchen layouts are indicative only and are subject to change. Wardrobe size and position may vary. Ceiling height may vary within select apartments. All balcony/terrace dimensions and areas are approximate and may vary. The information contained within this document does not constitute part of any offer, contract or warranty. Whilst the plans have been prepared with all due care for the convenience of the intending purchaser, the information contained herein is a preliminary guide only. Please speak to the sales team for more information. Information correct as of October 2023.